


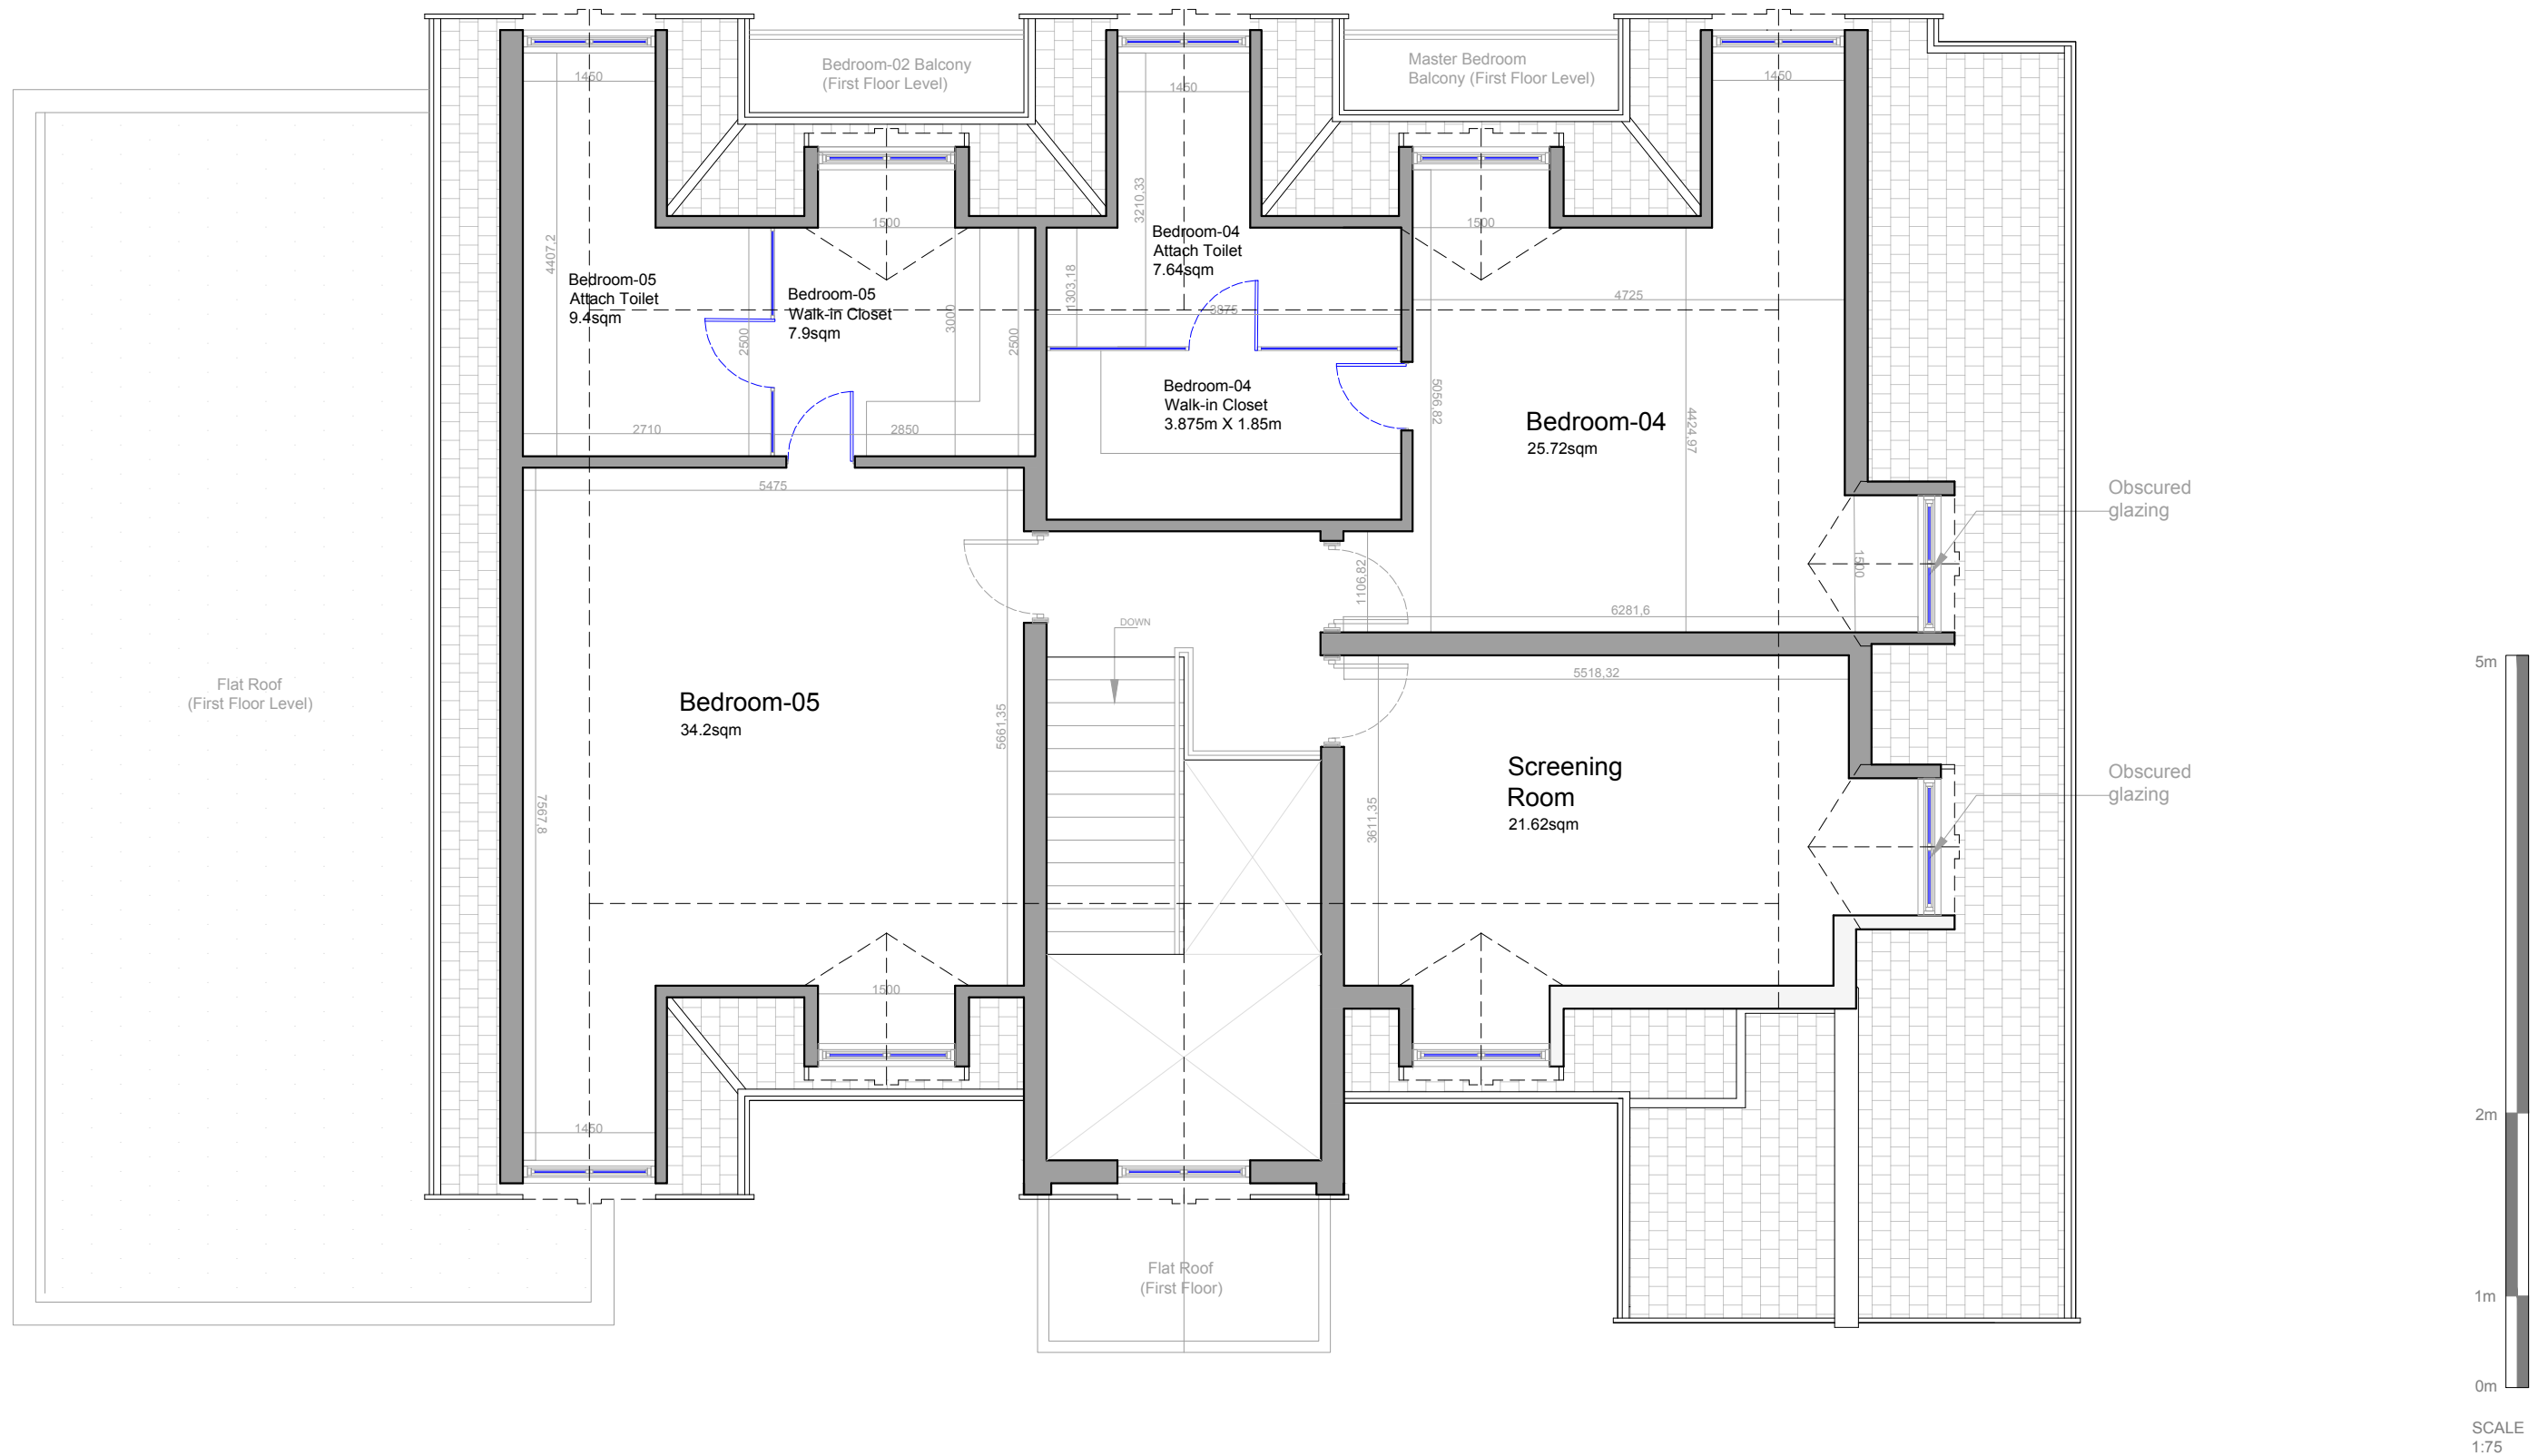

- NOTES:
- 1. ALL DIMENSIONS ARE IN MILLIMETER.
 - 2. ALL WORK TO COMPLY WITH BUILDING REGULATIONS AND CODE OF PRACTICE.

PROPOSED LOFT FLOOR PLAN

SITE ADDRESS: 13 KEWFERRY DRIVE, NORTHWOOD, HA6 2NT	DRAWN BY:
DATE: 15 OCT 2024	CHIRAG KODWANI, B.ARCH (COA), RTPi
SCALE: 1:75 @ A3	
 NORTH	DRAWING NO.: 10/24-13-KDNH-03