

NOTES

© SK Design consultants - THIS DRAWING AND DESIGN REMAINS THE
COPYRIGHT AND INTELLECTUAL PROPERTY OF SK CONSULTANTS AND
SHALL NOT BE COPIED IN ANY FORMAT WITHOUT APPROVAL.

THIS DRAWING IS TO BE READ IN CONJUNCTION WITH ALL OTHER
DRAWINGS AND DOCUMENTS PROVIDED. THE CONTRACTOR MUST CHECK
ALL DIMENSIONS ON SITE BEFORE PLACING ORDERS FOR MATERIALS OR
SHOP FABRICATIONS OR COMMENCING WORKS ON SITE.
ANY DISCREPANCIES SHOULD BE NOTIFIED BEFORE PROCEEDING.



EXISTING NORTH ELEVATION

SCALE 1 : 100



EXISTING WEST ELEVATION

SCALE 1 : 100



EXISTING EAST ELEVATION

SCALE 1 : 100




EXISTING SOUTH ELEVATION

SCALE 1 : 100



EXISTING GROUND FLOOR PLAN

SCALE 1 : 100

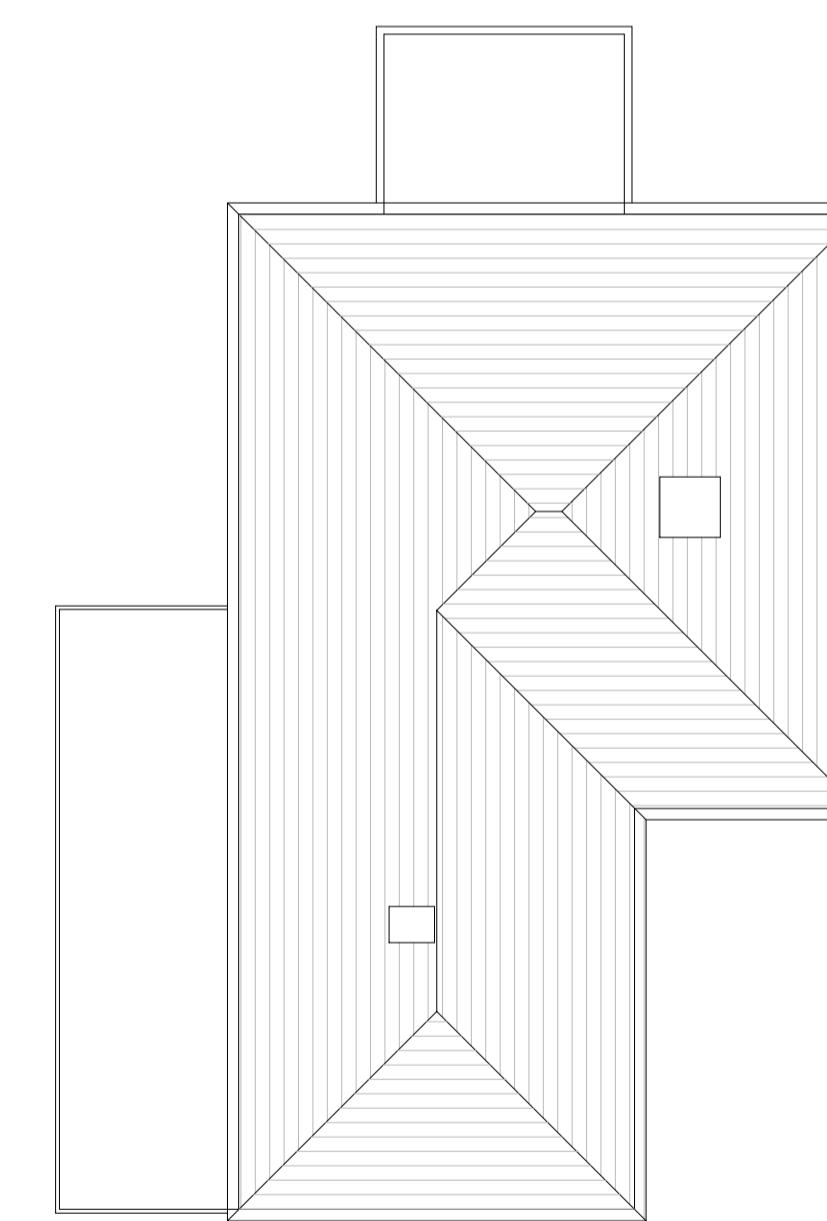

EXISTING ROOF PLAN

SCALE 1 : 100

0m 5m

SK Design Consultants
22 Netley close
Caversham
Reading RG4 6SR
Tel : 07821111602

Client:
Mr Prakhar Jain

Project:
LOFT CONVERSION.

Location:
3 woodville gardens ruislip, HA4 7NB

Drawing Title:
EXISTING PLANS AND ELEVATIONS

Date: JAN 2024 Sheet Size: A1 Drawn: SK

Drawing No: P1432-02 Revision: .