


MICHAEL OAKES ARCHITECTS LTD.

Michael Oakes (Director) B.A. Hons Arch, Dipl. Arch, Registered Architect

REGISTERED ARCHITECTS, DESIGNERS + ILLUSTRATORS

Telephone: 01895 235089 - E-mail: michaeloakesarchitect@googlemail.com

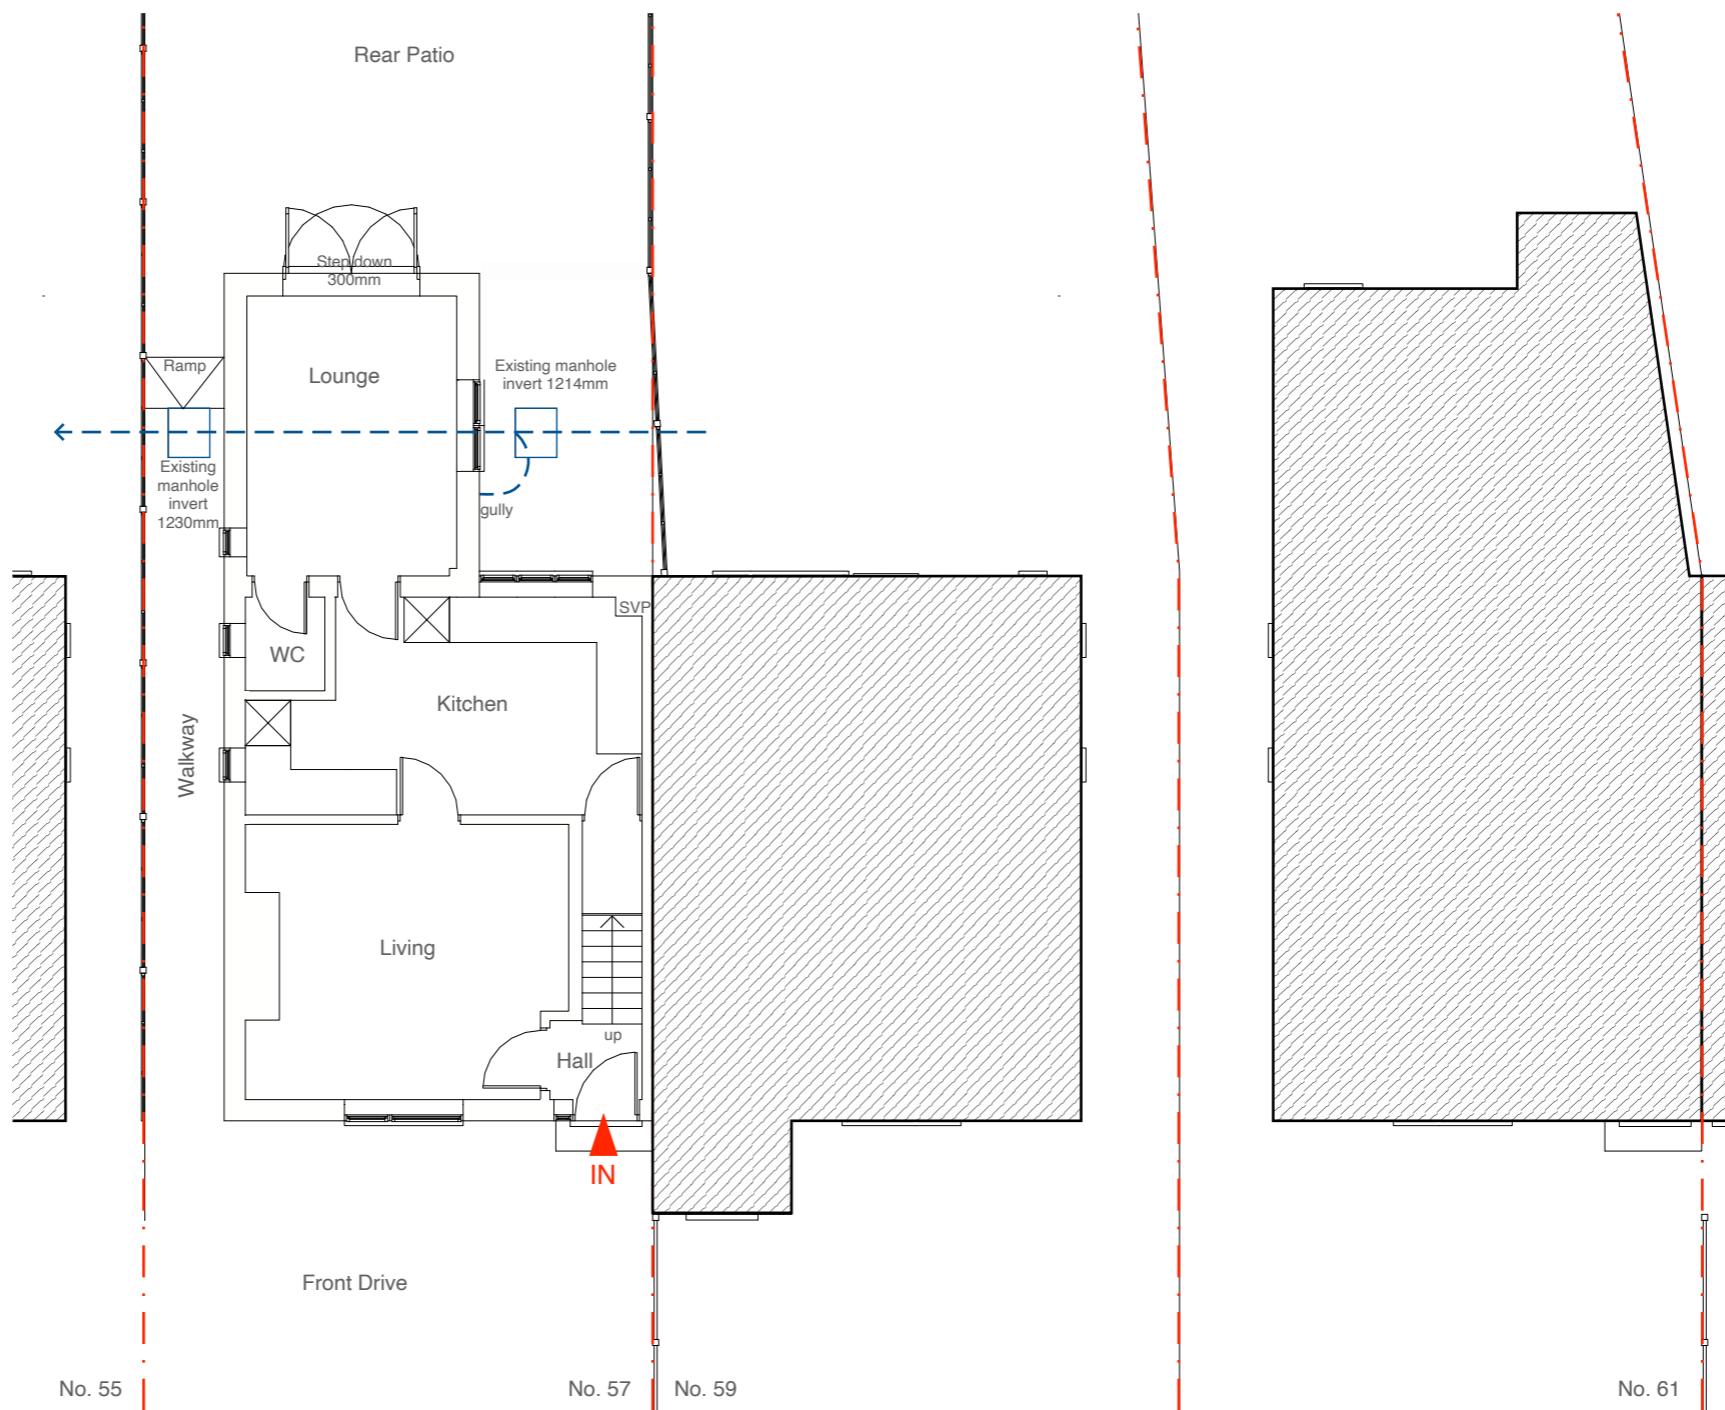

Address

57 Haig Road, Hillingdon,
UB8 3EF

Client

Tim Ring

Date

October
2023



1:100 @ A3

0 1 2 3 4 5 10m

Drawing Title

As Existing
Floor Plans

Project no./ Stage/

0037- PLA-

Drawing no./ Revision

02_A

Revision notes:

Drawn by: IR


A - First Issue

MICHAEL OAKES ARCHITECTS LTD.

Michael Oakes (Director) B.A. Hons Arch, Dipl. Arch, Registered Architect

REGISTERED ARCHITECTS, DESIGNERS + ILLUSTRATORS

Telephone: 01895 235089 - E-mail: michaeloakesarchitect@googlemail.com

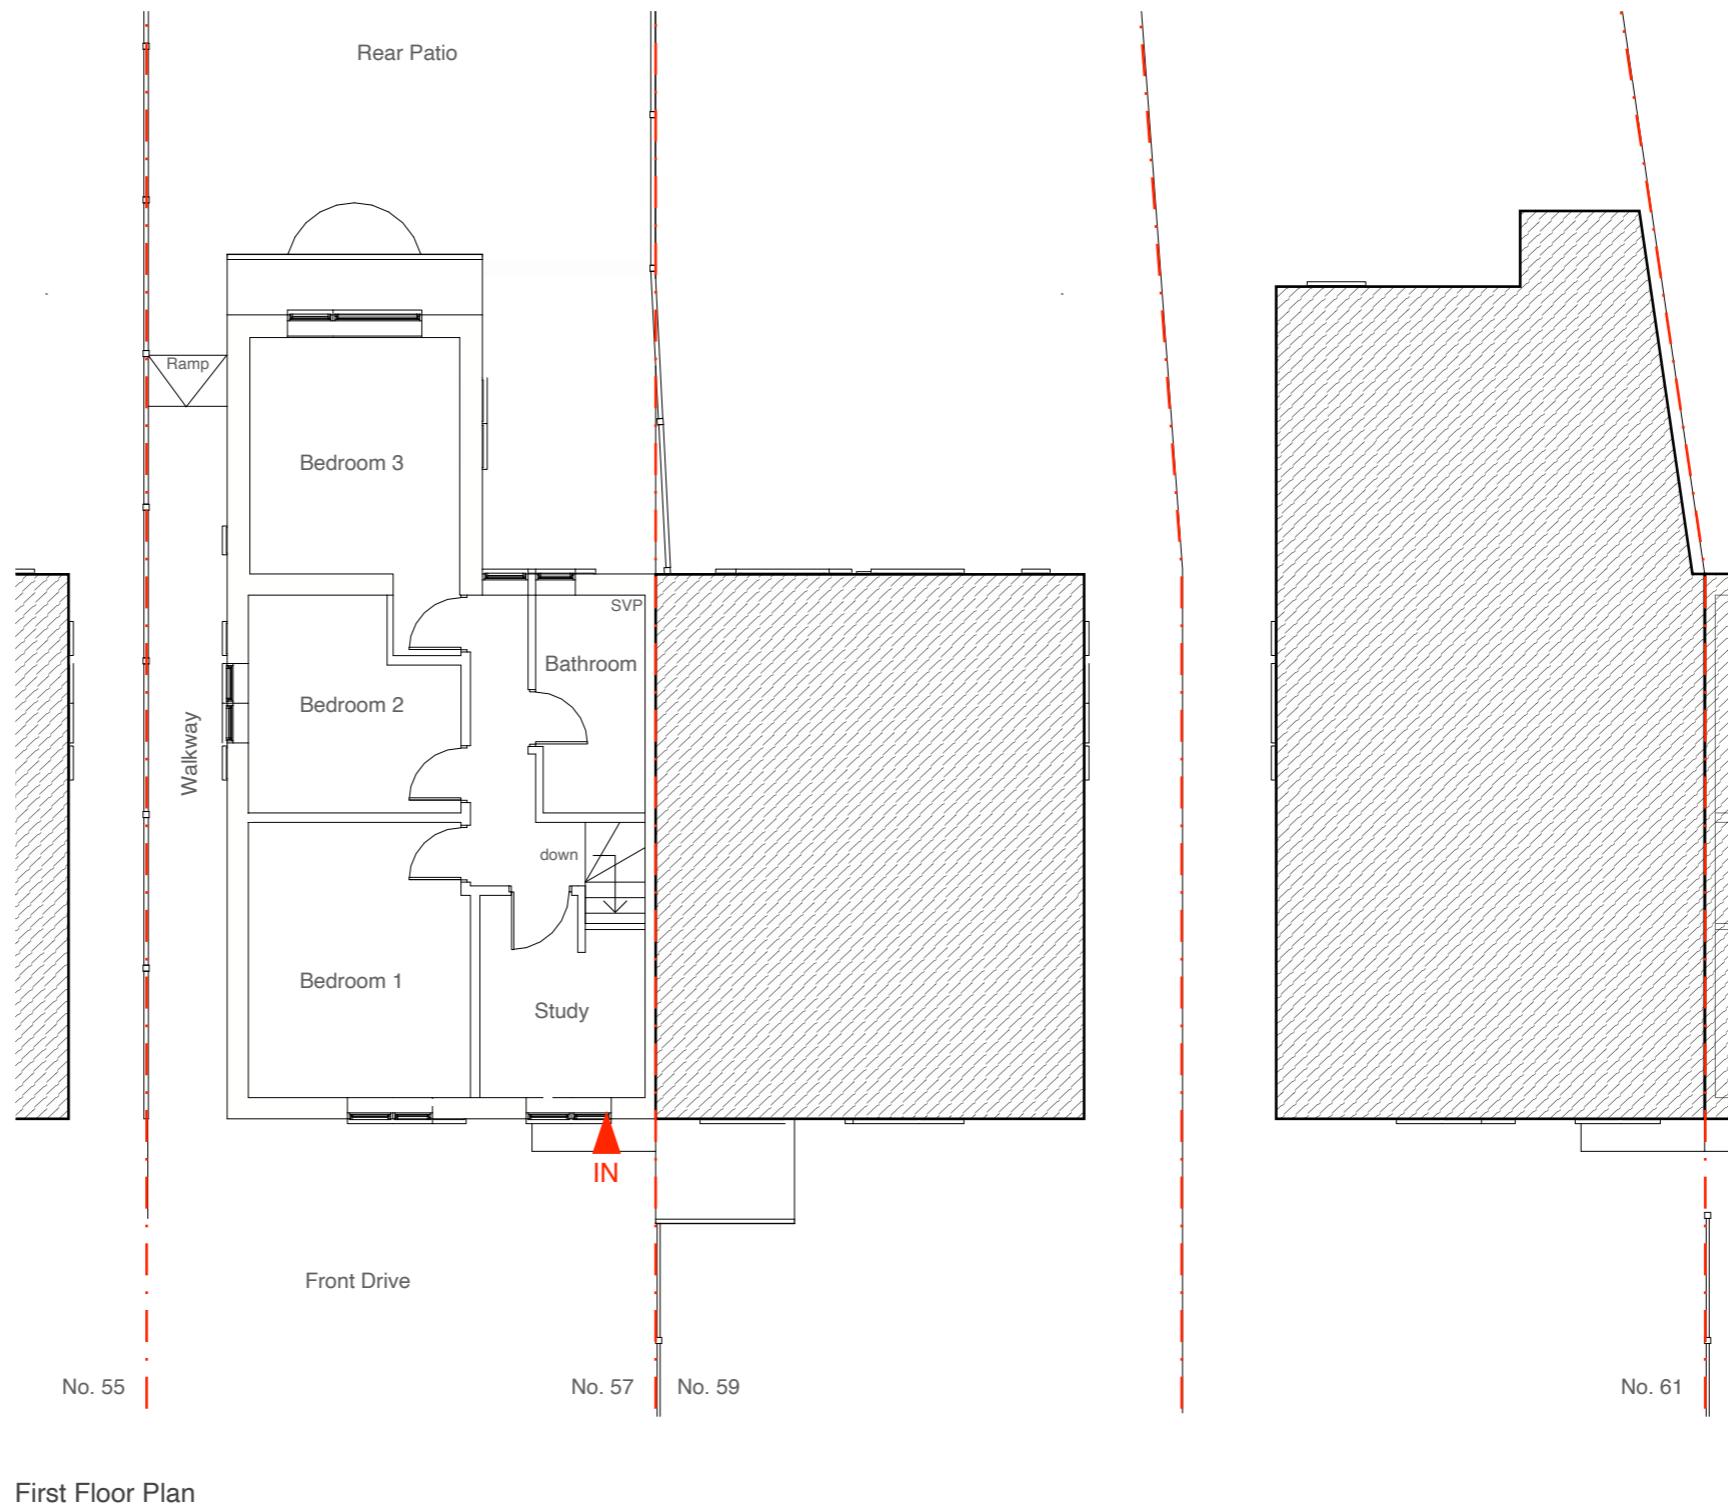

First Floor Plan

Address

57 Haig Road, Hillingdon,
UB8 3EF

Client

Tim Ring

Date

October
2023

Drawing Title

As Existing
Floor Plans

Project no./ Stage/

0037- PLA-

Drawing no./ Revision

03_A

Revision notes:

Drawn by: IR


A - First Issue

MICHAEL OAKES ARCHITECTS LTD.

Michael Oakes (Director) B.A. Hons Arch, Dipl. Arch, Registered Architect

REGISTERED ARCHITECTS, DESIGNERS + ILLUSTRATORS

Telephone: 01895 235089 - E-mail: michaeloakesarchitect@googlemail.com

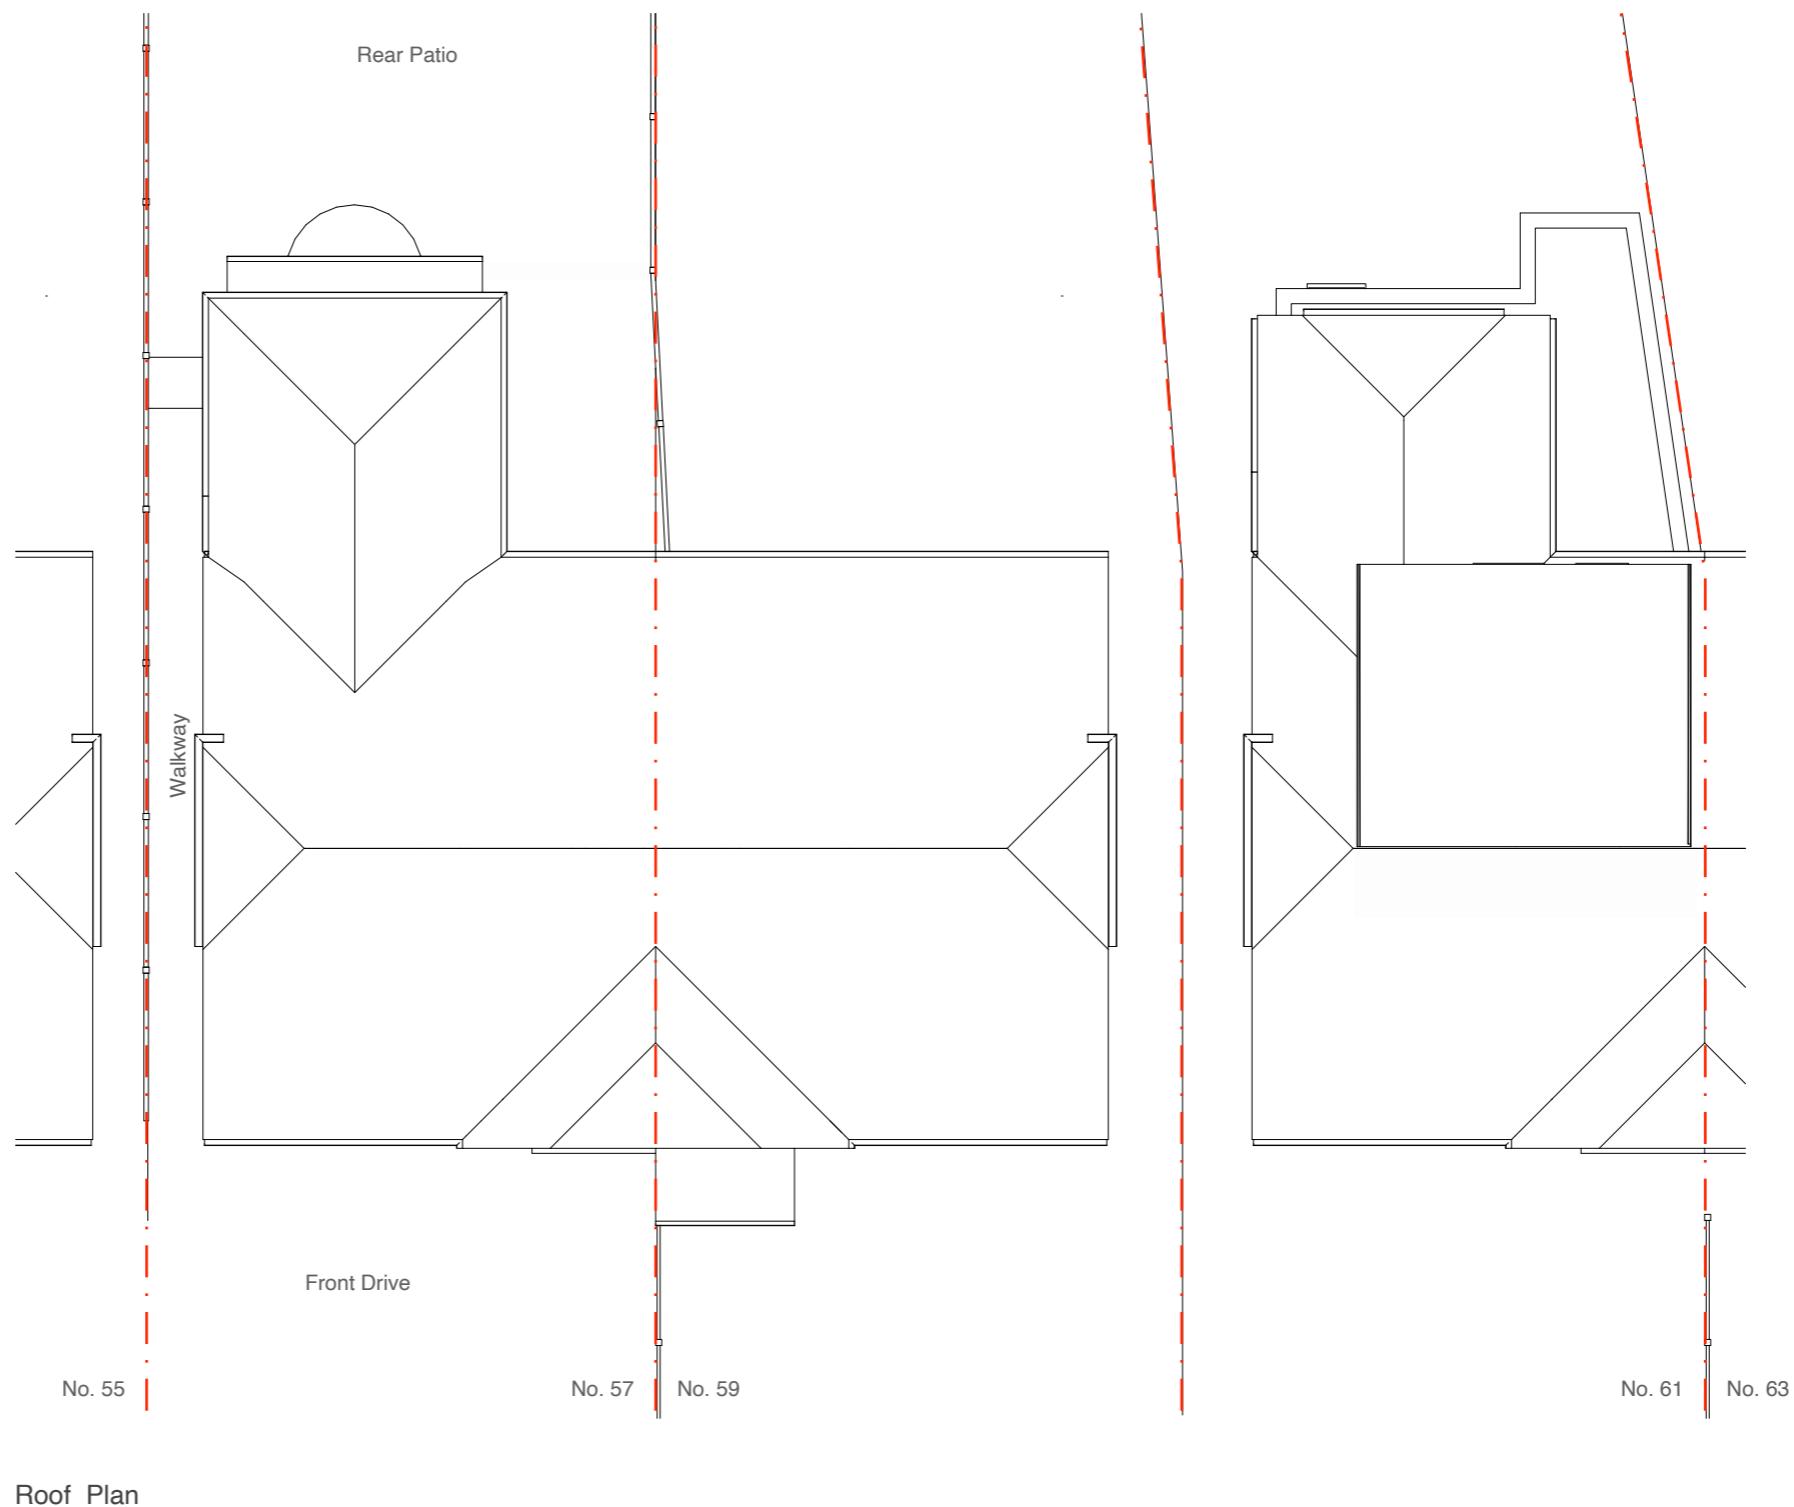

Roof Plan

Address

57 Haig Road, Hillingdon,
UB8 3EF

Client

Tim Ring

Date

October
2023



1:100 @ A3

0 1 2 3 4 5

Drawing Title

As Existing
Floor Plans

Project no./ Stage/

0037- PLA-

Drawing no./ Revision

04_A

Revision notes:


A - First Issue

MICHAEL OAKES ARCHITECTS LTD.

Michael Oakes (Director) B.A. Hons Arch, Dipl. Arch, Registered Architect

REGISTERED ARCHITECTS, DESIGNERS + ILLUSTRATORS


Telephone: 01895 235089 - E-mail: michaeloakesarchitect@googlemail.com

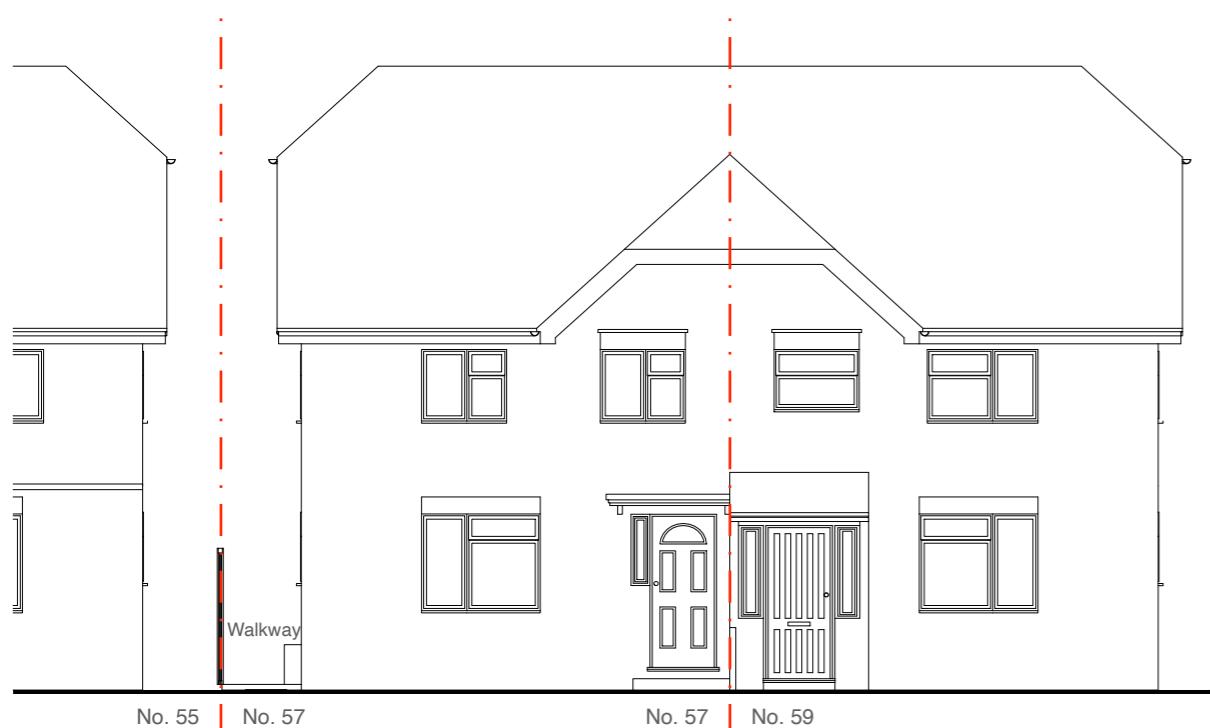


Front Elevation



Section through party wall with no. 59

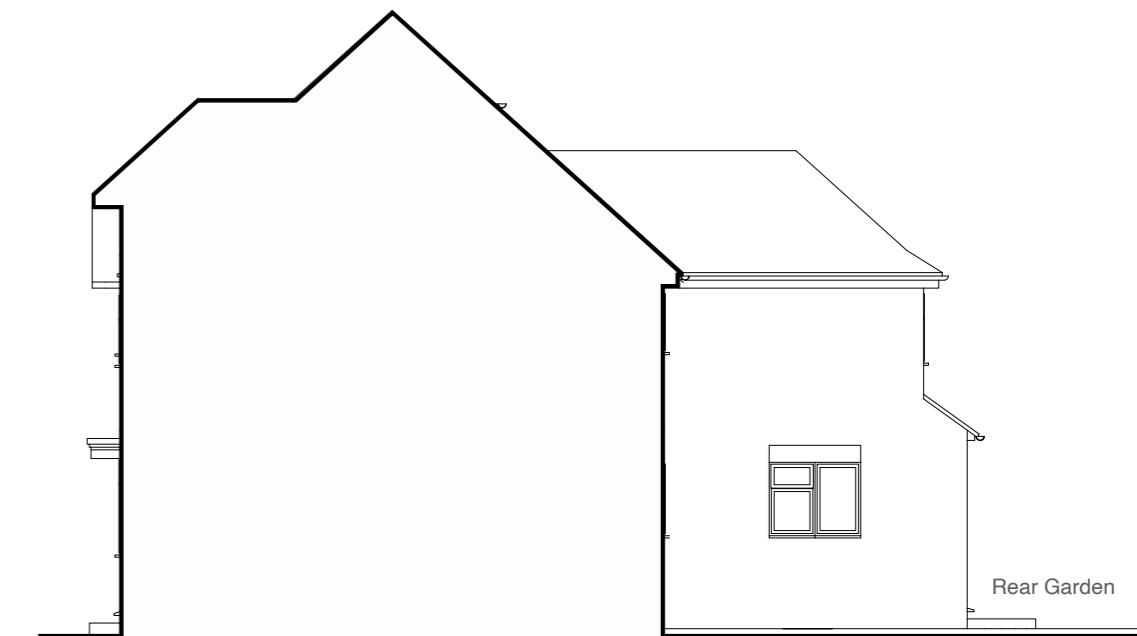

Rear Elevation

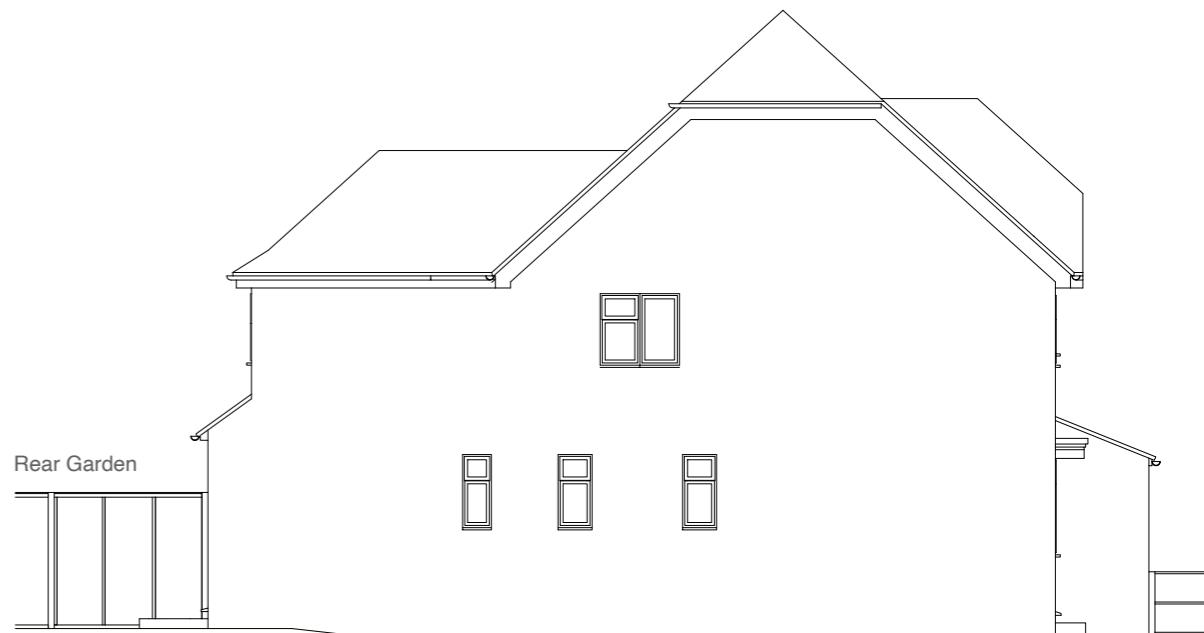

Side Elevation facing no. 55 (walkway)

Address	Client	Date
57 Haig Road, Hillingdon, UB8 3EF	Tim Ring	October 2023

1:100 @ A3
0 1 2 3 4 5 10m

Drawing Title
**As Existing
Elevations**

Project no./ Stage/	Drawing no./ Revision
0037- PLA-	05_A
Revision notes:	
A - First Issue	