

COPYRIGHT
DO NOT SCALE FROM THIS DRAWING. CONTRACTOR MUST CONFIRM SITE
DIMENSIONS BEFORE COMMENCEMENT OF WORK.
THIS DRAWING OR DESIGN IS THE COPYRIGHT AND MAY NOT BE
REPRODUCED WITHOUT WRITTEN CONSENT.
CONTRACTOR RESPONSIBLE FOR CORRECT SETTING OUT ON SITE. ANY
DISCREPANCIES TO BE NOTED TO THE DESIGNER IMMEDIATELY.


MARKED	REVISION	DATE
A	S.V.P. SHOWN ON SIDE AND FLANK ELEVATIONS	JAN 24



FRONT ELEVATION

ROOF LIGHT NOT TO
PROTRUDE 150MM BEYOND
THE ROOF SLOPE

TILES TO MATCH
EXISTING

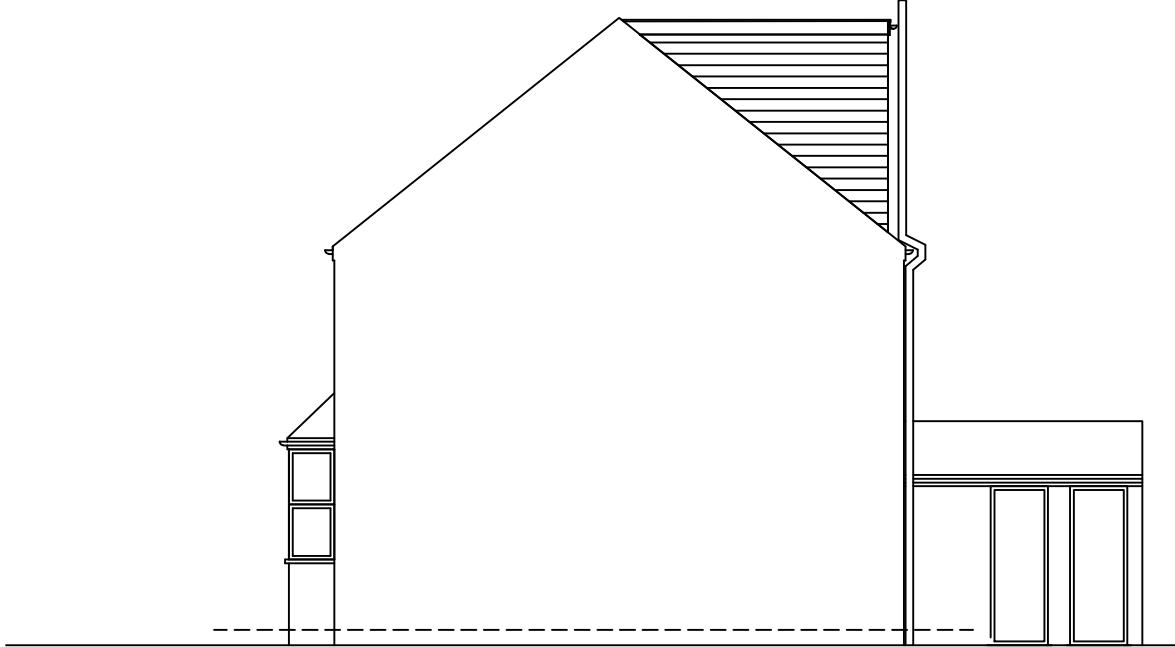

FLANK ELEVATION




REAR ELEVATION


NOTES:

1. EXTERNAL MATERIALS TO MATCH EXISTING
2. ROOF LIGHT NOT TO PROTRUDE 150MM BEYOND
THE ROOF SLOPE

VOLUME OF LOFT
= $4.765 \times 3.525 \times 2.810 / 2$
= $23.6\text{m}^3 < 40.0\text{m}^3$ COMPLIES WITH
GENERAL PERMITTED DEVELOPMENT
ORDER (NO.2) ORDER 2008

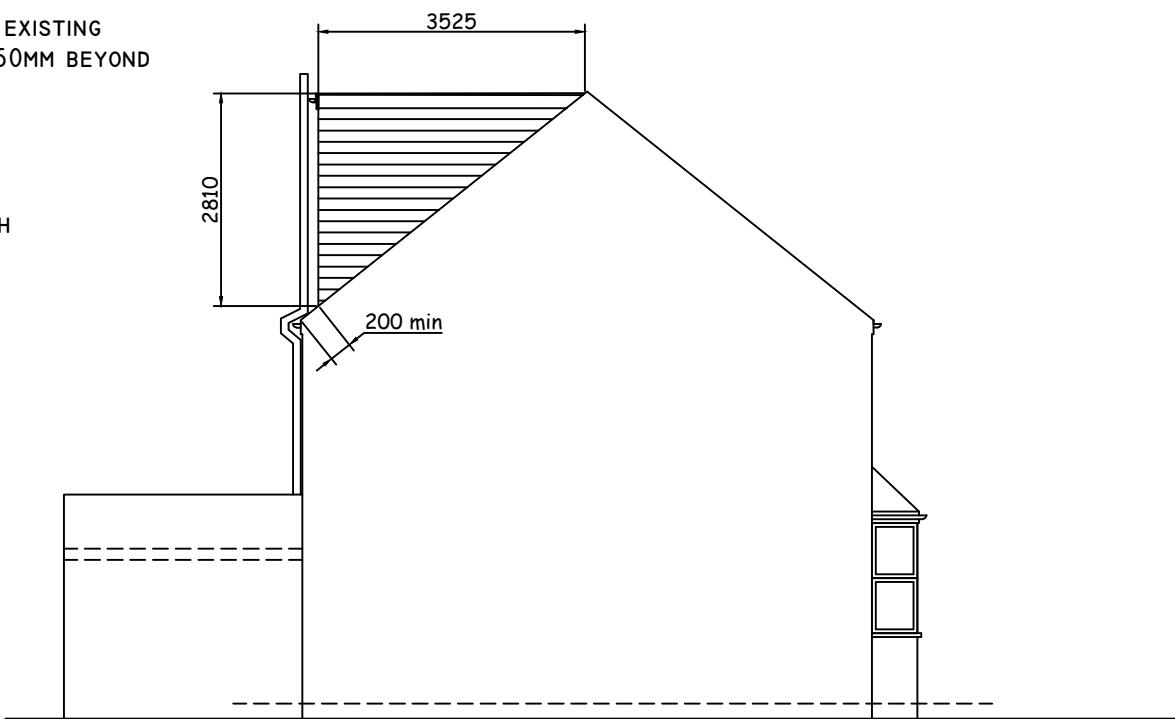

FLANK ELEVATION

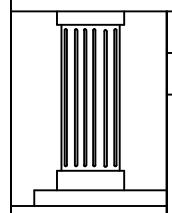

CHECKED:	DATE: NOV 2023
DRAWN:	SCALE: 1:100
DRAWING NUMBER:	

L5A

DRAWING TITLE:
**PROPOSED
ELEVATIONS**

PROJECT:
**47 TUDOR ROAD
HAYES
UB3 2QD**

