


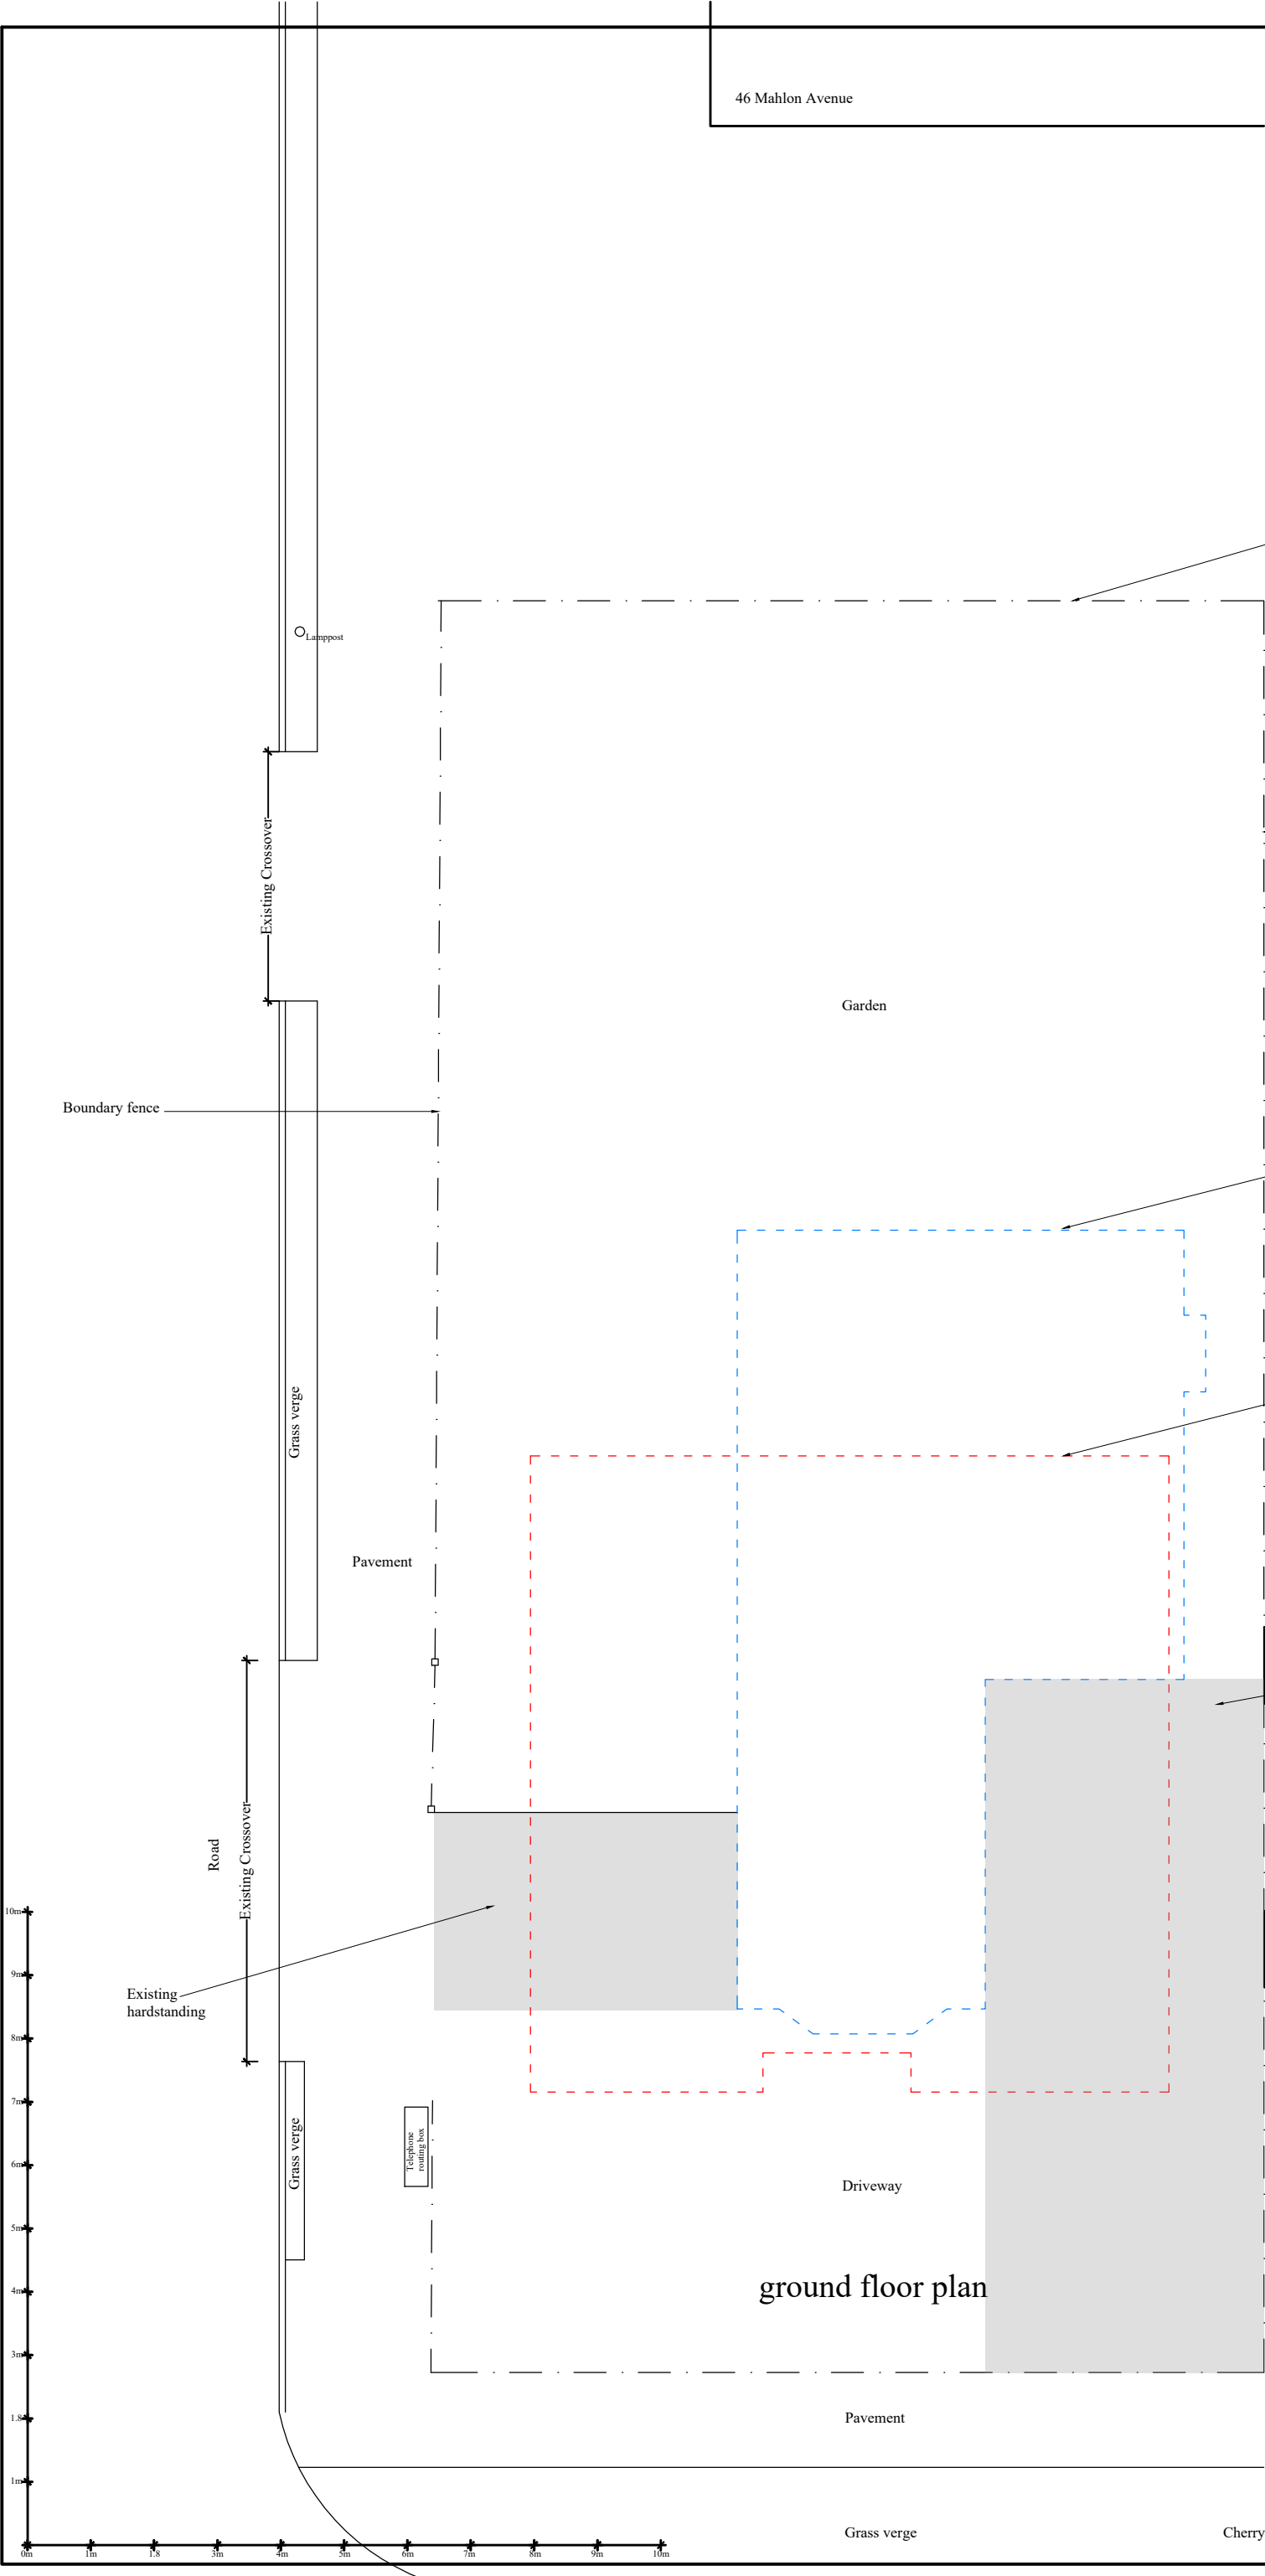

Boundary fence

Boundary fence

Garden

Existing building

Proposed building

Existing hardstanding

291 West End Road

ground floor plan

project	
Existing and proposed with hardstanding	
site	
289 West End Road, Ruislip HA4 6QS	
date	scale
November 2023	1:100 @ A3
JOHN PERRIN & SONS Ltd	
BUILDING SURVEYORS & DESIGNERS	
885 Green Lanes, Winchmore Hill, London N21 2QS	
Tel: 0208 364 0334 Email: mail@johnperrinandsons.com	
© John Perrin & Sons Ltd 2017	
All dimensions are to be checked on site.	
drawing number	
3433/H1	