



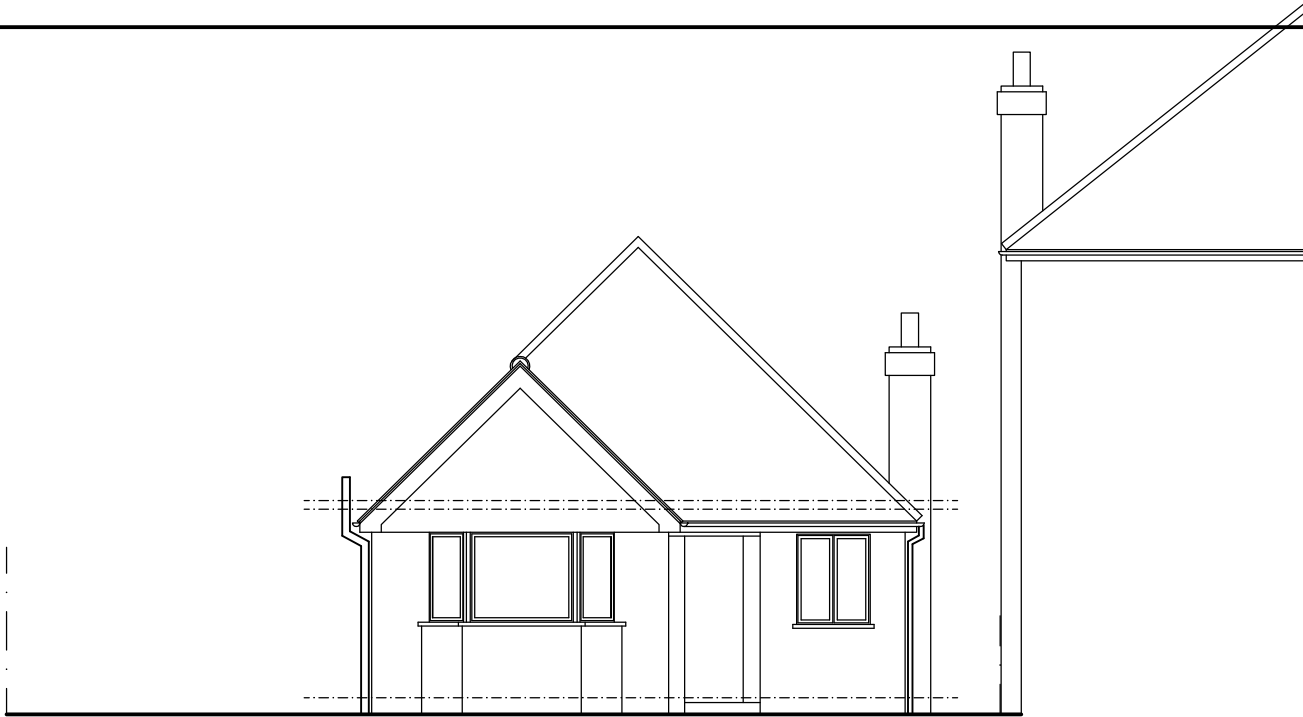


front elevation

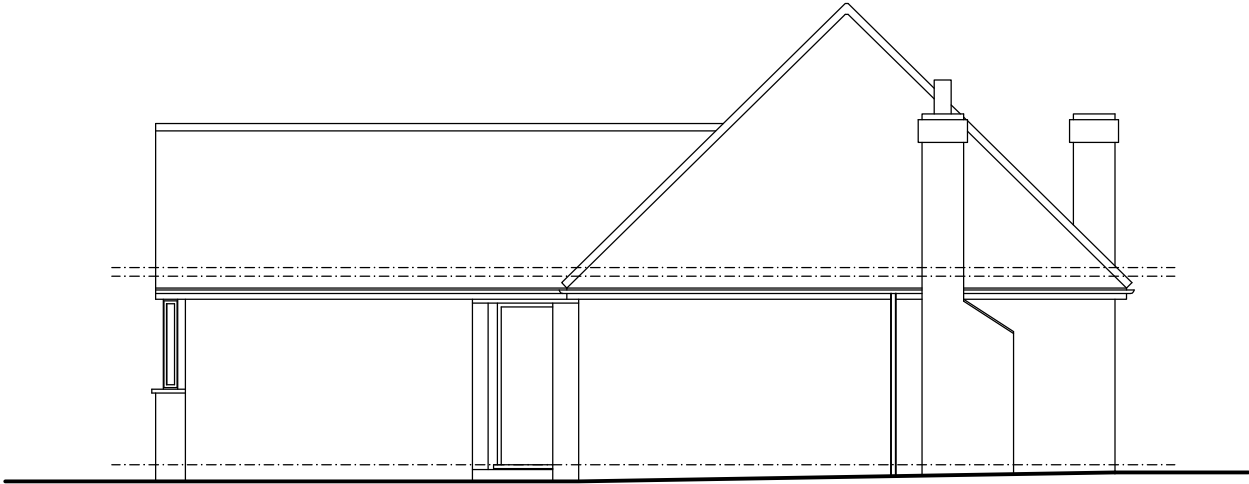


side elevation




rear elevation

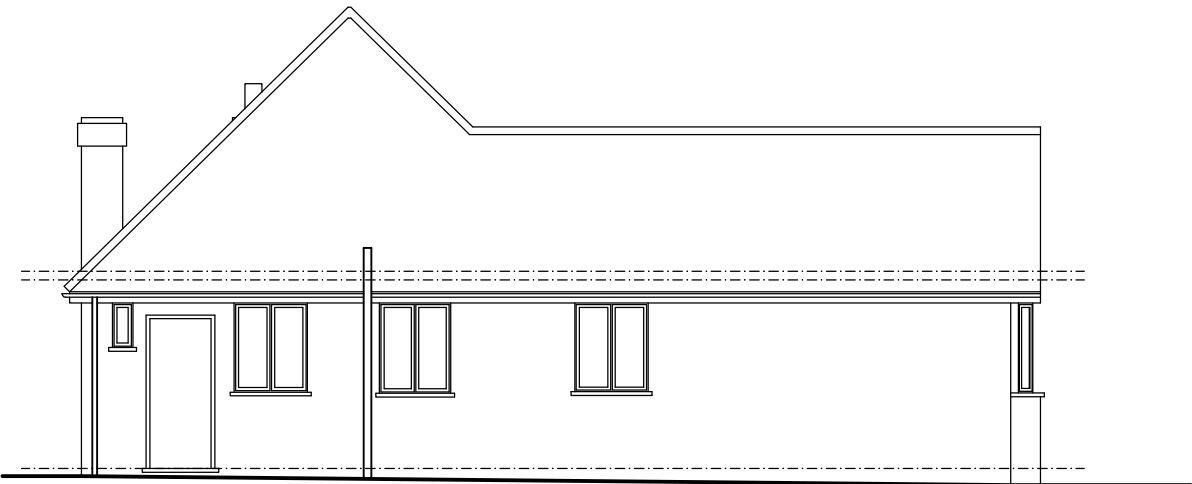

side elevation

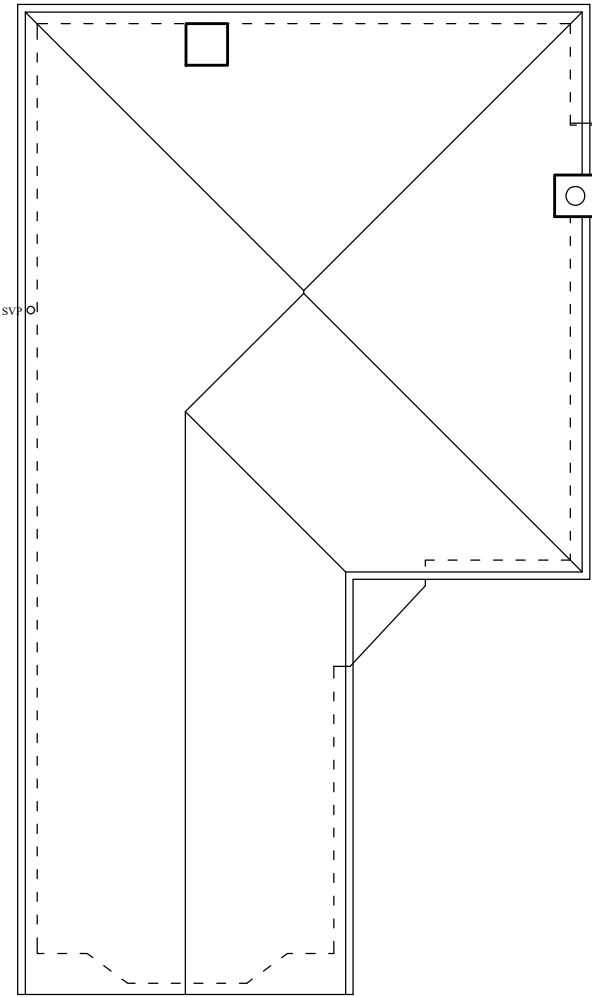

roof plan

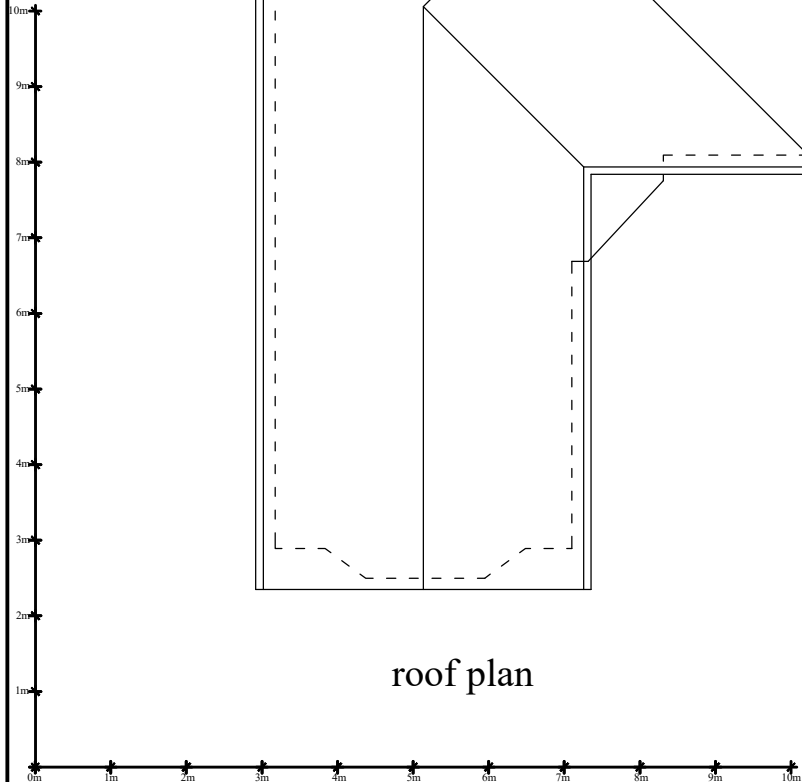

291 West End Road

project Survey as existing	
site 289 West End Road, Ruislip HA4 6QS	
date November 2023	scale 1:100 @ A3
JOHN PERRIN & SONS Ltd BUILDING SURVEYORS & DESIGNERS 883 Green Lanes, Winchmore Hill, London N21 2QS Tel: 0208 364 0334 Email: mail@johnperrinandsons.com © John Perrin & Sons Ltd 2017	
All dimensions are to be checked on site.	
drawing number	3433/2