






Block Plan
Scale 1:500

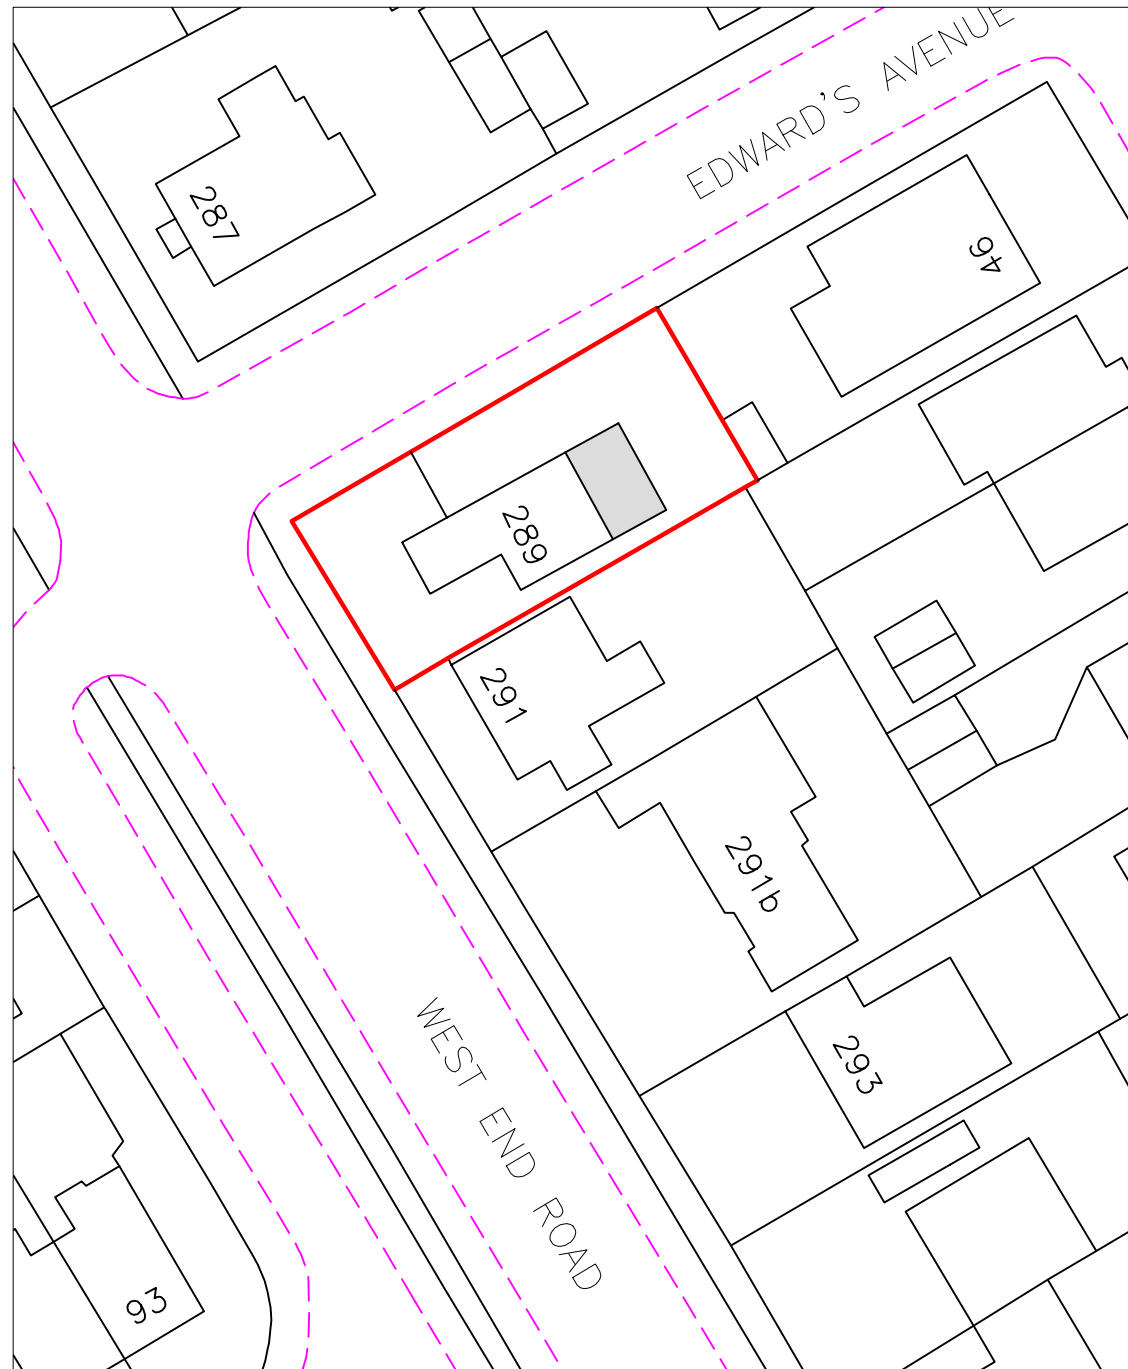

Location Plan
Scale 1:1250

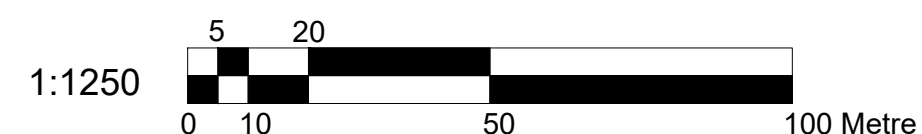

Key:

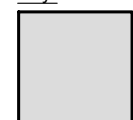

- proposed extension



Dimensions to be verified on site
DO NOT SCALE FROM THIS DRAWING.
Any areas indicated on this drawing are for guidance only.
No responsibility is taken for their accuracy.

This drawing is the property of **BANCIL PARTNERSHIP LTD**
Copyright is reserved by them and the drawing is issued on the condition that it is not copied, reproduced, retained or disclosed to any unauthorised person, either wholly or in part without the consent in writing of **BANCIL PARTNERSHIP LTD**

Site Address:

289 West End Road
Ruislip
Middlesex
HA4 6QS


Client Detail:

289 West End Road
Ruislip
Middlesex
HA4 6QS

Title:	
--------	--

Block Plan

Location Plan

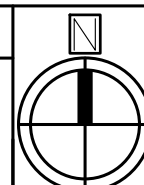

Drawn By:	NM
Checked By:	RB
Date:	09/2025
Drawing No.	PL1/DB/3498 - 00


Checked By: RB

Date: 09/2025

Drawing No. PL1/DB/3498 - 00

Revisions:


[illegible]

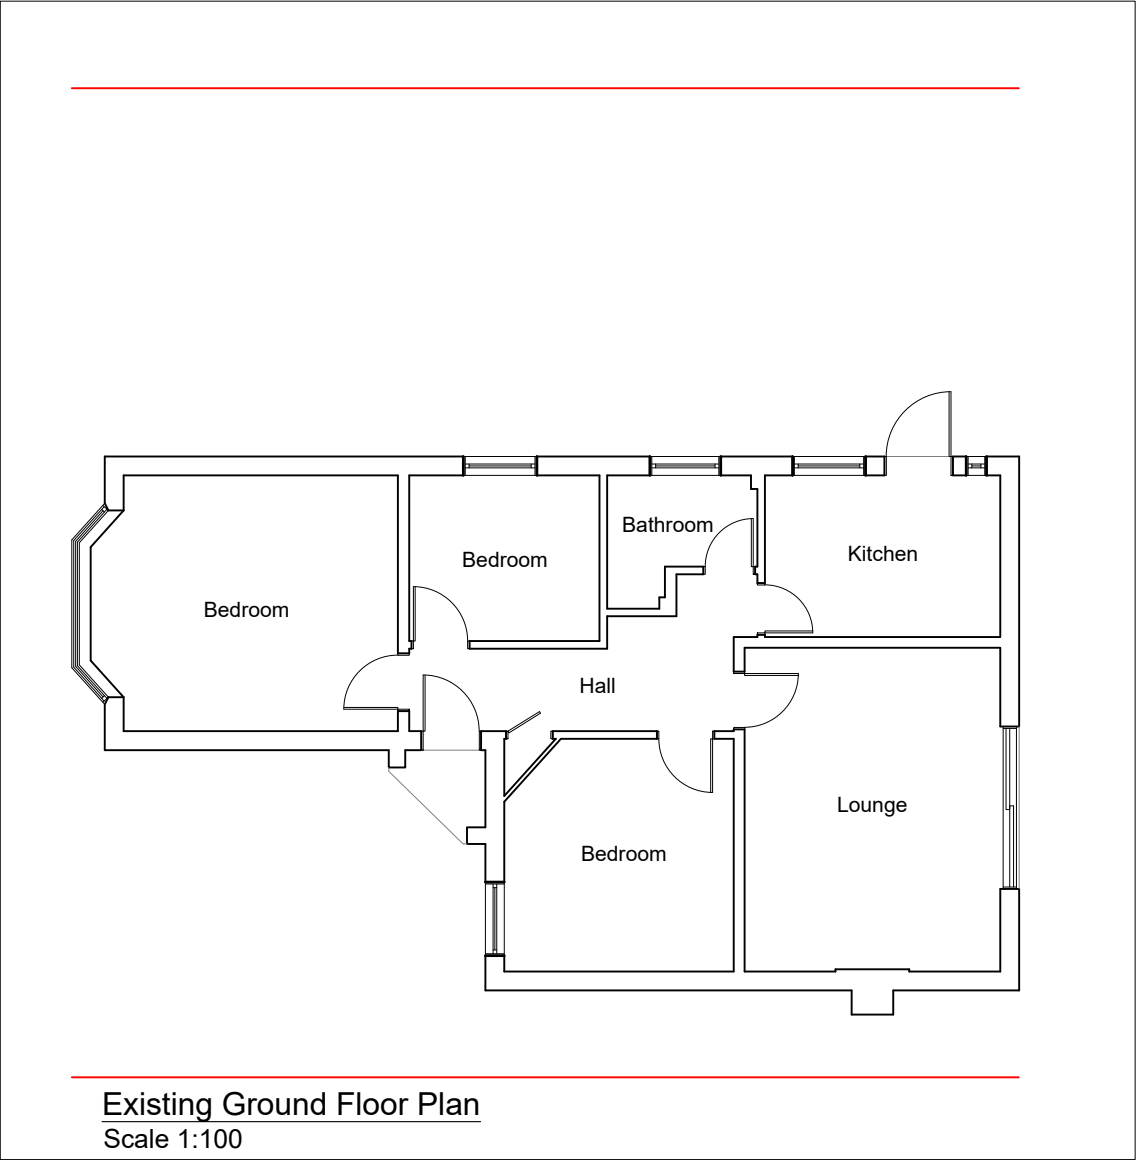

	Dimensions to be verified on site DO NOT SCALE FROM THIS DRAWING. Any areas indicated on this drawing are for guidance only. No responsibility is taken for their accuracy. This drawing is the property of BANCIL PARTNERSHIP LTD Copyright is reserved by them and the drawing is issued on the condition that it is not copied, reproduced, retained or disclosed to any unauthorised person, either wholly or in part without the consent in writing of BANCIL PARTNERSHIP LTD	Site Address:	Client Detail:	Title:				Revisions:		
		289 West End Road Ruislip Middlesex HA4 6QS	289 West End Road Ruislip Middlesex HA4 6QS	Existing Ground Floor Plan				Rev	Revision	Date
		131 Heston Road, Hounslow, Middx, TW5 0RD Tel: 020 8574 4546 Fax: 020 8574 4526		Scale:	1:100	Paper Size:	A3			
				Drawn By:	NM	Checked By:	RB			
				Date:	09/2025	Drawing No.	PL1/DB/3498 - 01			





	Dimensions to be verified on site DO NOT SCALE FROM THIS DRAWING. Any areas indicated on this drawing are for guidance only. No responsibility is taken for their accuracy. This drawing is the property of BANCIL PARTNERSHIP LTD Copyright is reserved by them and the drawing is issued on the condition that it is not copied, reproduced, retained or disclosed to any unauthorised person, either wholly or in part without the consent in writing of BANCIL PARTNERSHIP LTD	Site Address:	Client Detail:	Title:				Drawn By: NM	Revisions:		
		289 West End Road Ruislip Middlesex HA4 6QS	289 West End Road Ruislip Middlesex HA4 6QS	Existing Elevations				Checked By: RB	Rev	Revision	Date
				Scale:	1:100	Paper Size:	A3	Date: 09/2025			
								Drawing No. PL1/DB/3498 - 02			

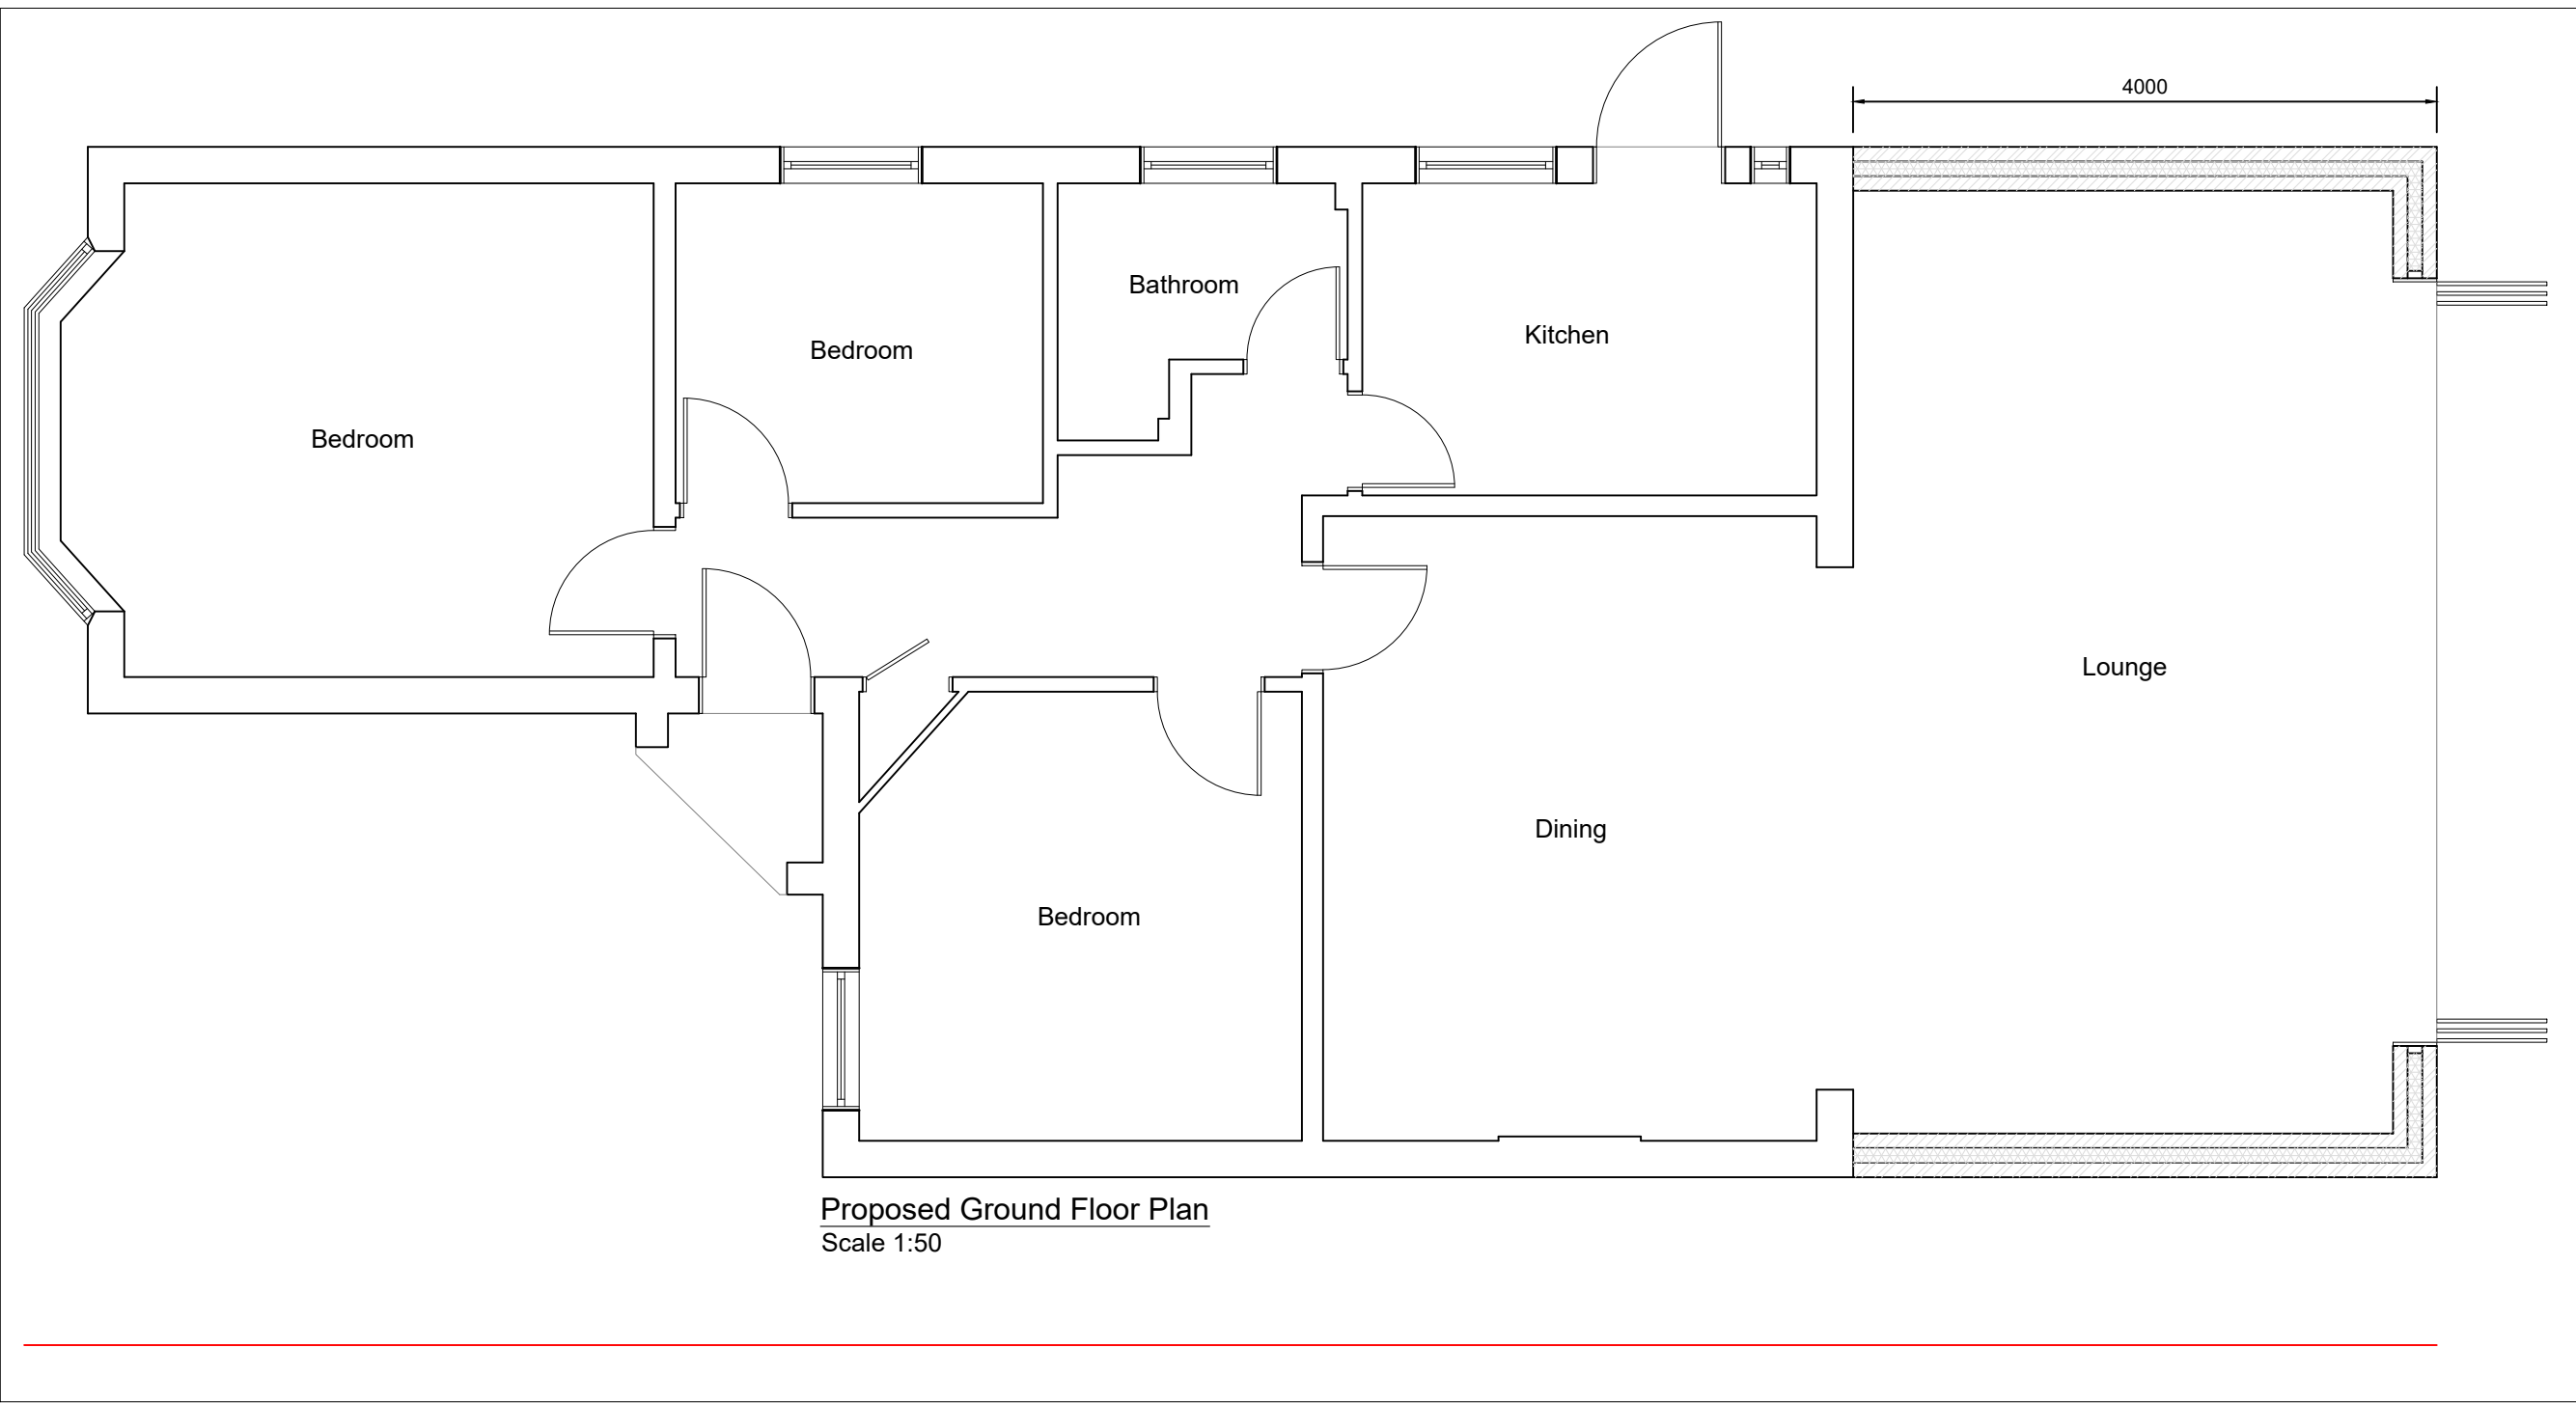

Proposed Ground Floor Plan
Scale 1:50

 



 BANCIL PARTNERSHIP LTD	Dimensions to be verified on site DO NOT SCALE FROM THIS DRAWING. Any areas indicated on this drawing are for guidance only. No responsibility is taken for their accuracy. This drawing is the property of BANCIL PARTNERSHIP LTD Copyright is reserved by them and the drawing is issued on the condition that it is not copied, reproduced, retained or disclosed to any unauthorised person, either wholly or in part without the consent in writing of BANCIL PARTNERSHIP LTD	Site Address:	Client Detail:	Title:				Drawn By: NM	Checked By: RB	Date: 09/2025	Drawing No. PL1/DB/3498 - 03	Revisions:		
		289 West End Road Ruislip Middlesex HA4 6QS	289 West End Road Ruislip Middlesex HA4 6QS	Proposed Ground Floor Plan	Rev	Revision	Date							
131 Heston Road, Hounslow, Middx, TW5 0RD Tel: 020 8574 4546 Fax: 020 8574 4526				Scale:	1:50	Paper Size:	A3							

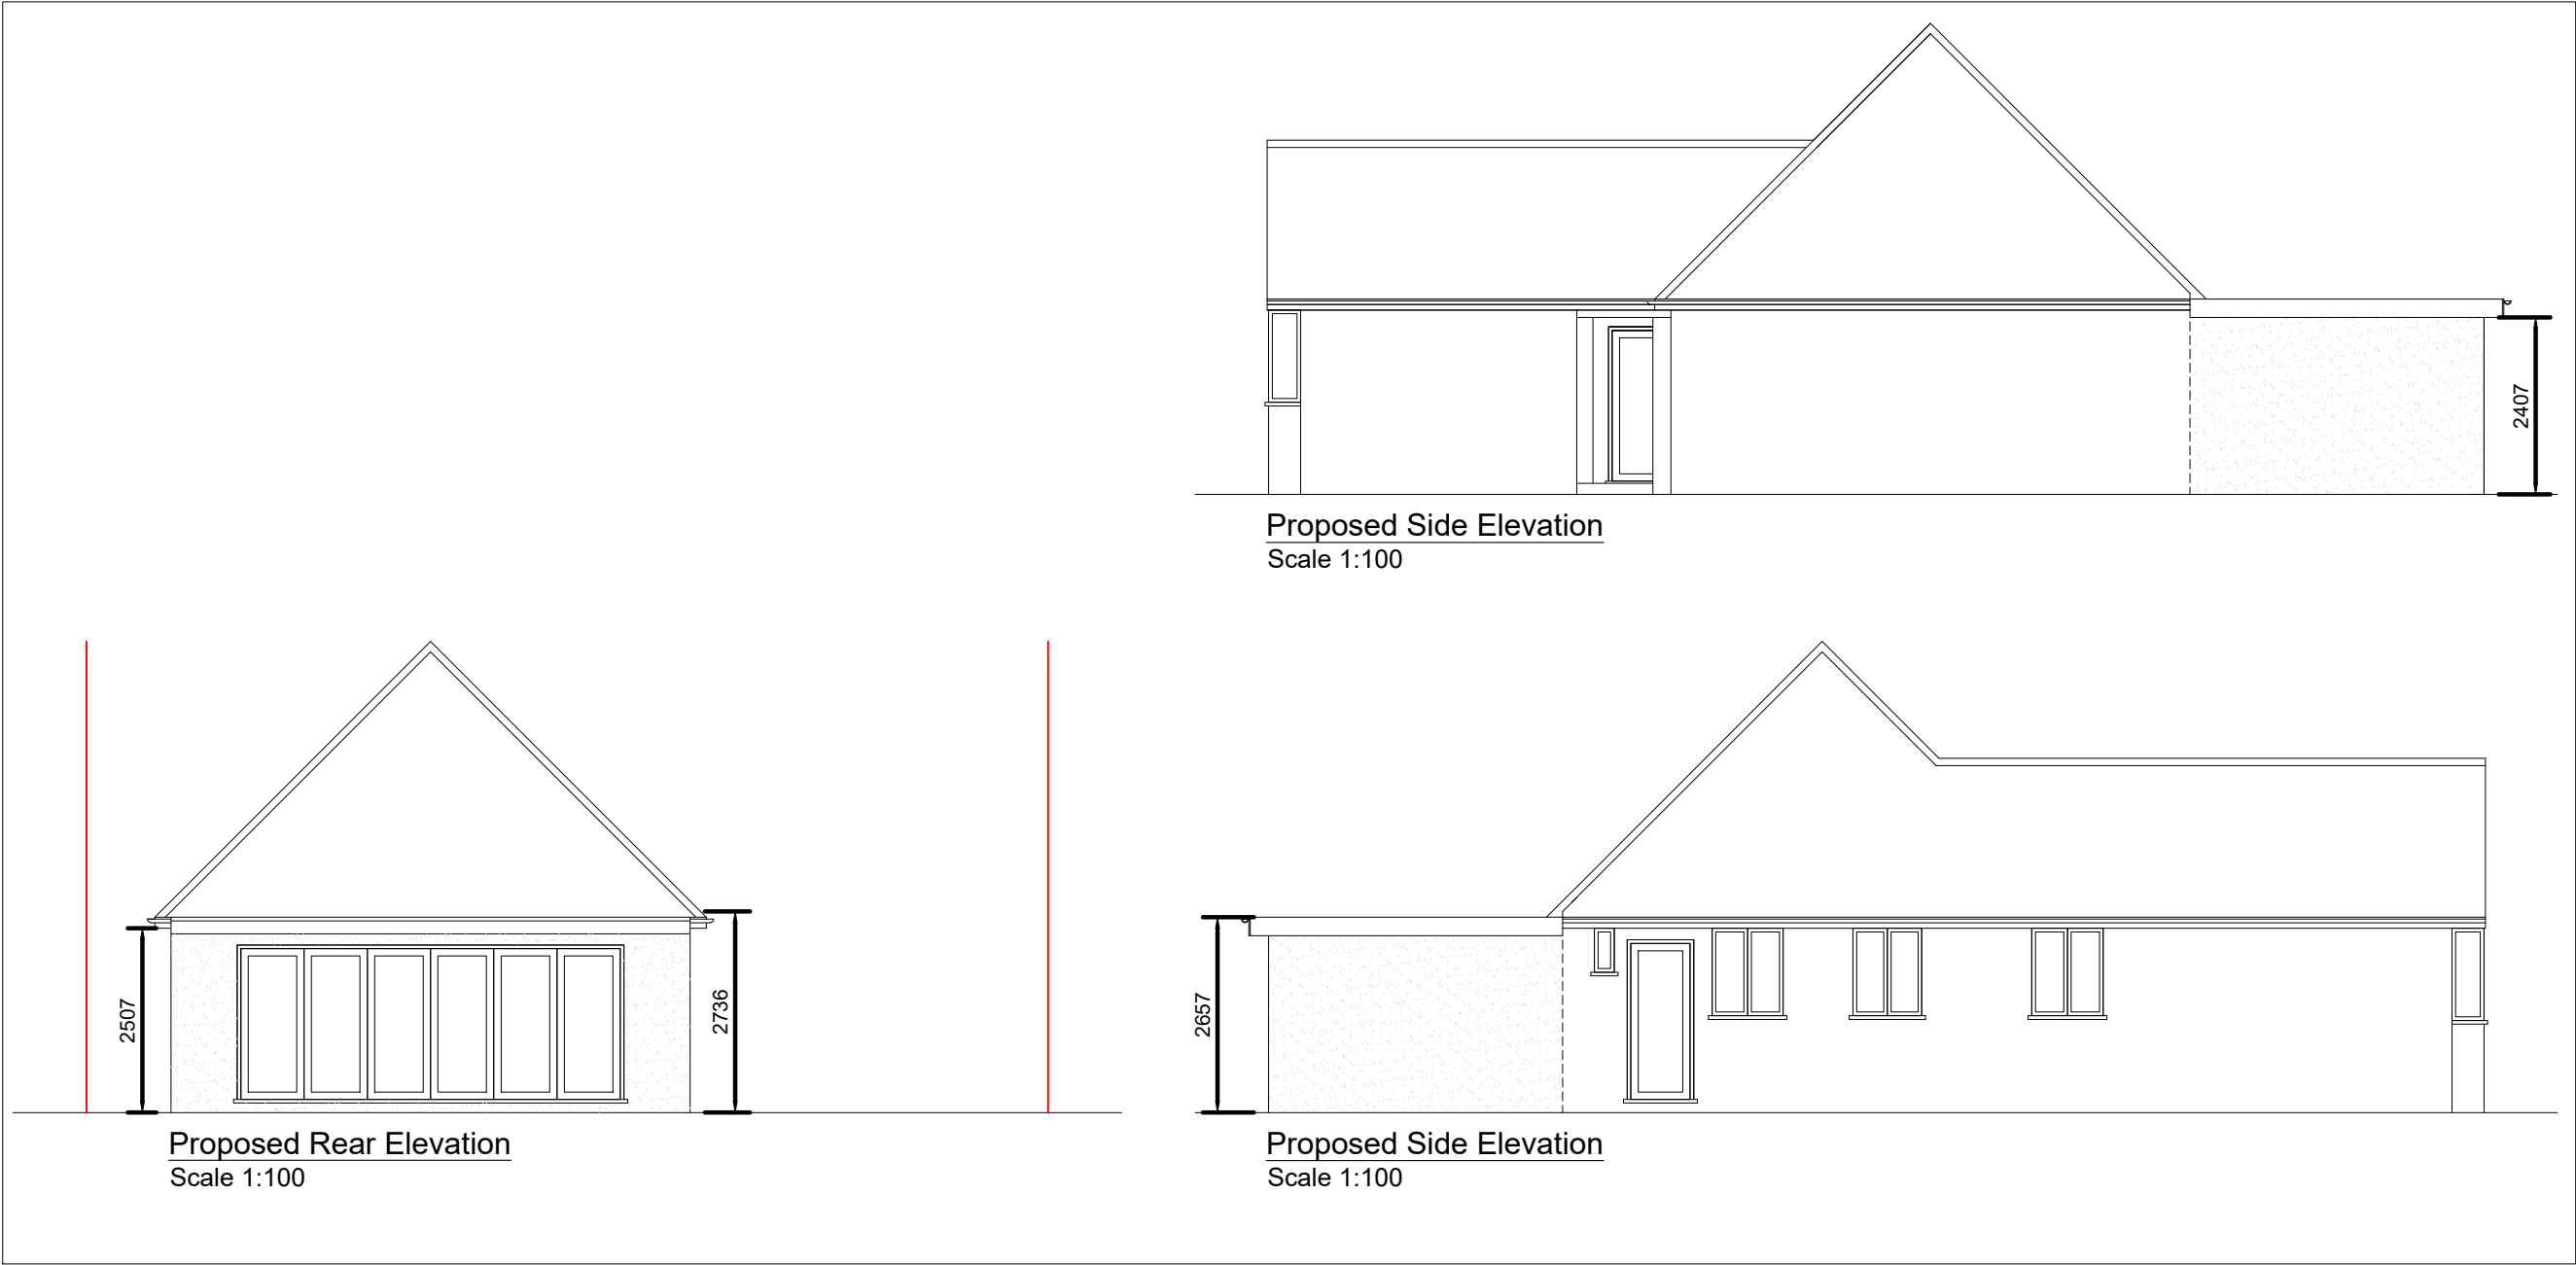

Notes:
- All materials used will match existing

 

 BANCIL PARTNERSHIP LTD	Dimensions to be verified on site DO NOT SCALE FROM THIS DRAWING. Any areas indicated on this drawing are for guidance only. No responsibility is taken for their accuracy.	Site Address:	Client Detail:	Title:				Drawn By: NM	Revisions:		
		289 West End Road Ruislip Middlesex HA4 6QS	289 West End Road Ruislip Middlesex HA4 6QS	Proposed Elevations					Checked By: RB	Rev	Revision
	This drawing is the property of BANCIL PARTNERSHIP LTD Copyright is reserved by them and the drawing is issued on the condition that it is not copied, reproduced, retained or disclosed to any unauthorised person, either wholly or in part without the consent in writing of BANCIL PARTNERSHIP LTD							Date: 09/2025	A	Dimensions and notes added	10/2025
								Drawing No. PL1/DB/3498 - 04	B	Elevations and dimensions altered	10/2025
131 Heston Road, Hounslow, Middx, TW5 0RD Tel: 020 8574 4546 Fax: 020 8574 4526				Scale:	1:100	Paper Size:	A3				

 

1:100

