

Contact:
Email: info@bluearchdesign.co.uk,
Cell: 044 + 078 3293 8374
Web site: www.bluearchdesign.co.uk

Notes:
© 2023 Blue Architecture Limited.
All rights reserved.
All drawings are for the purpose of gaining
Planning Permission approval only.
All written dimensions to be taken in
preferences to scaled dimensions.
Rear Extension:-
Carpet Area: 21.92 Sq.M

Rev.	Description	By	Ckd	Date

Client:
Mr. Thakur Dhungana.


Project:
Single storey Rear Extension 4.0 M Deep.

Location:
66 Ryefield Avenue, Uxbridge,
Middlesex, UB10 9BY.


Status:
Larger extension: neighbour consultation scheme

Title:
Existing and proposed Ground floor plans.


Drawn by:	Str. Efr.	Checked by:
L.p	---	R.k
Project no:	Sheet Size	Sheet no.
BAL-1675	A3	
Date:	Scale:	
07/12/2023	1:100	

 

Scale bar 1:100 (Meter)

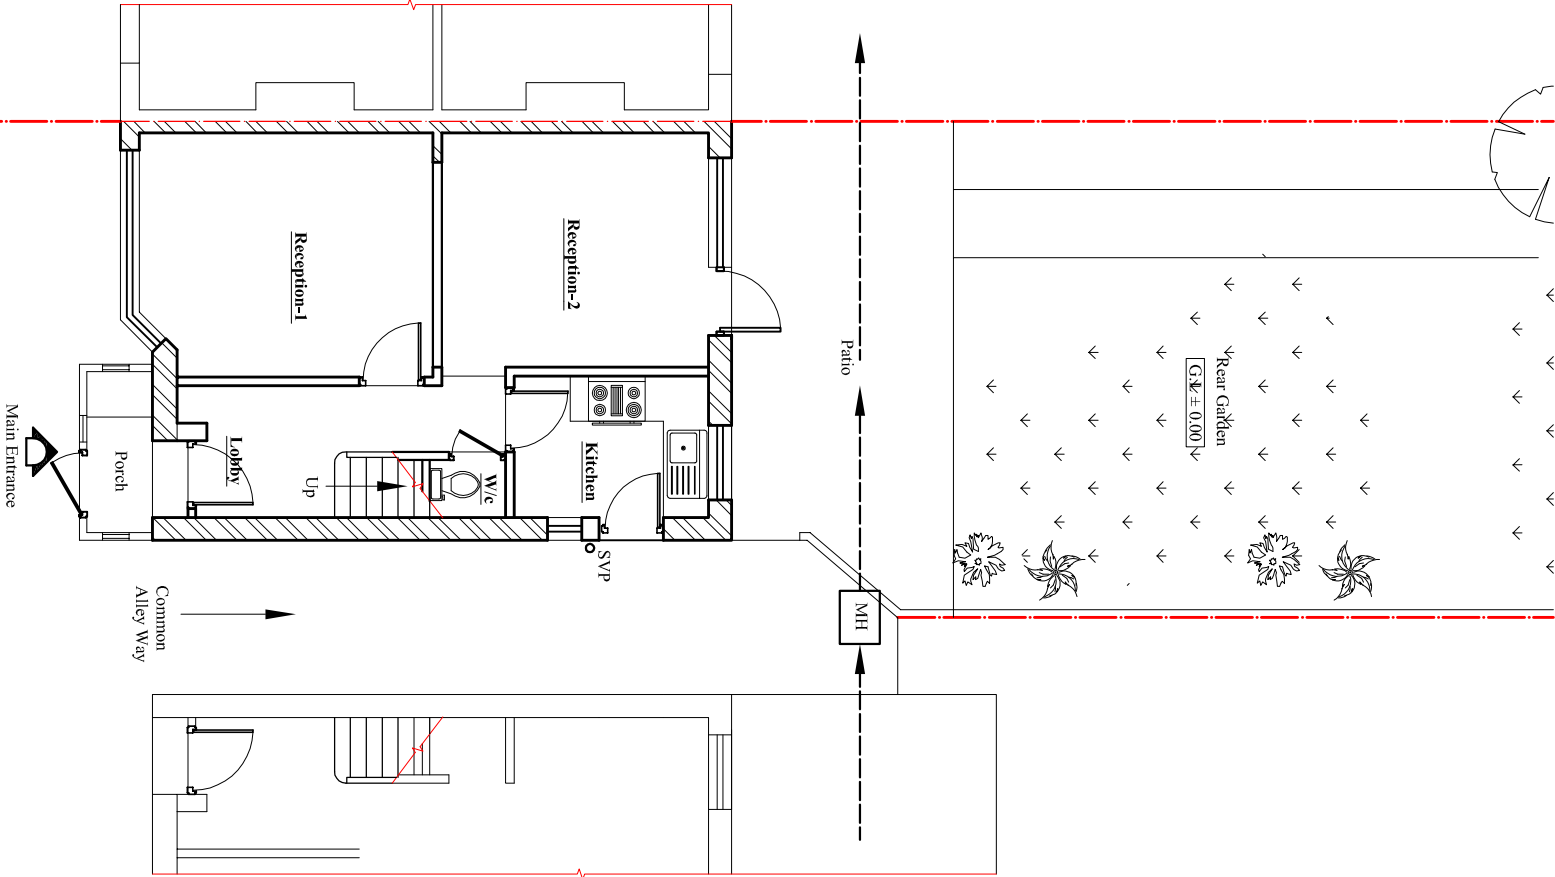

Existing Ground floor Plan
Scale:1:100

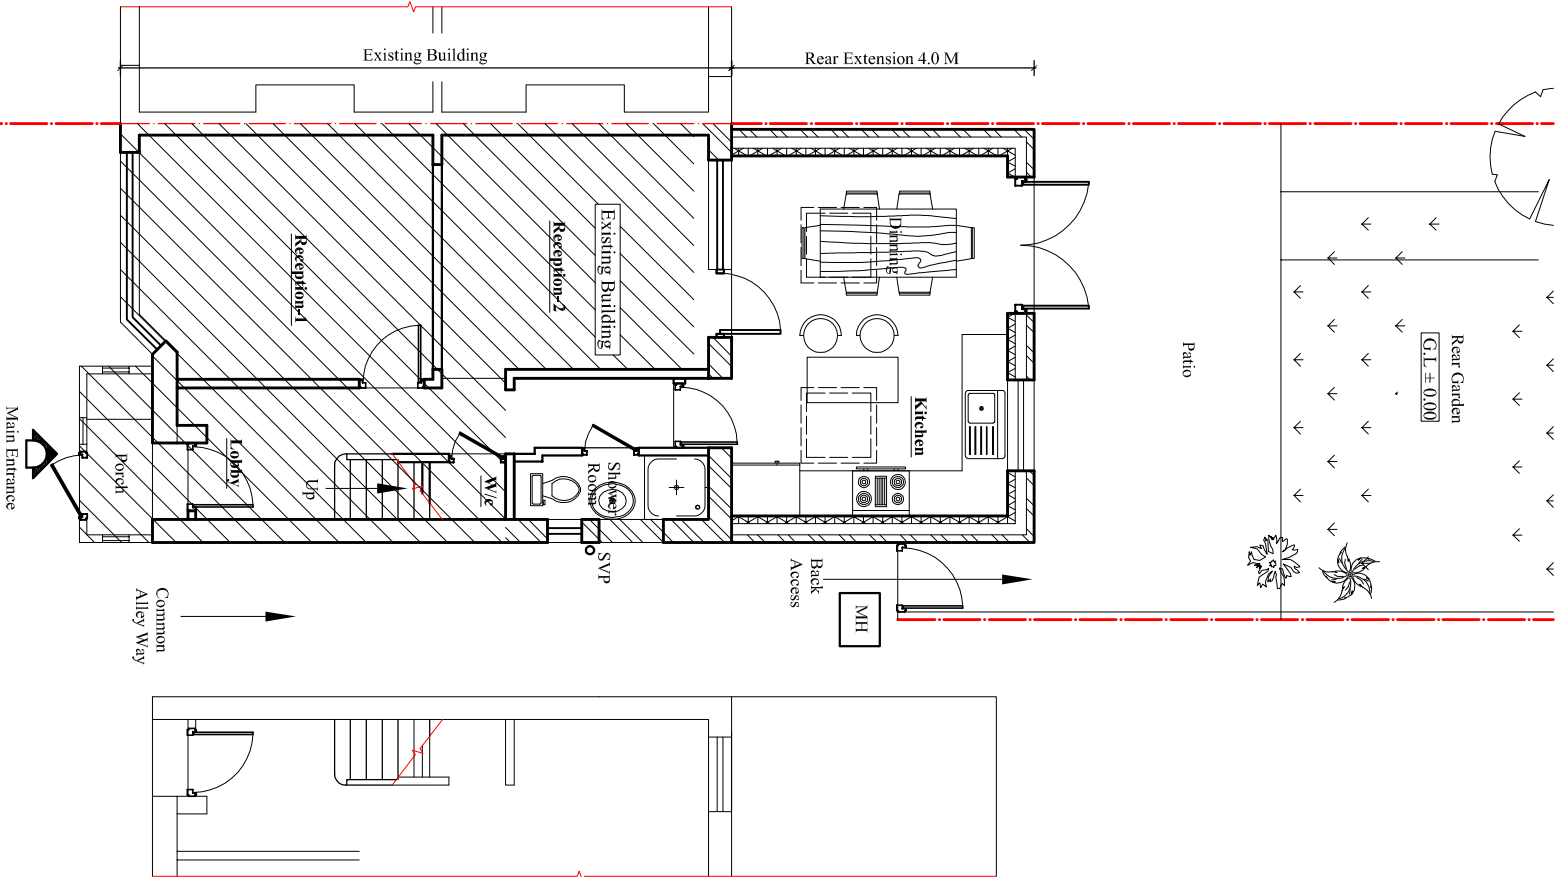

Proposed Ground floor Plan
Scale:1:100