




Existing Ground Floor Plan

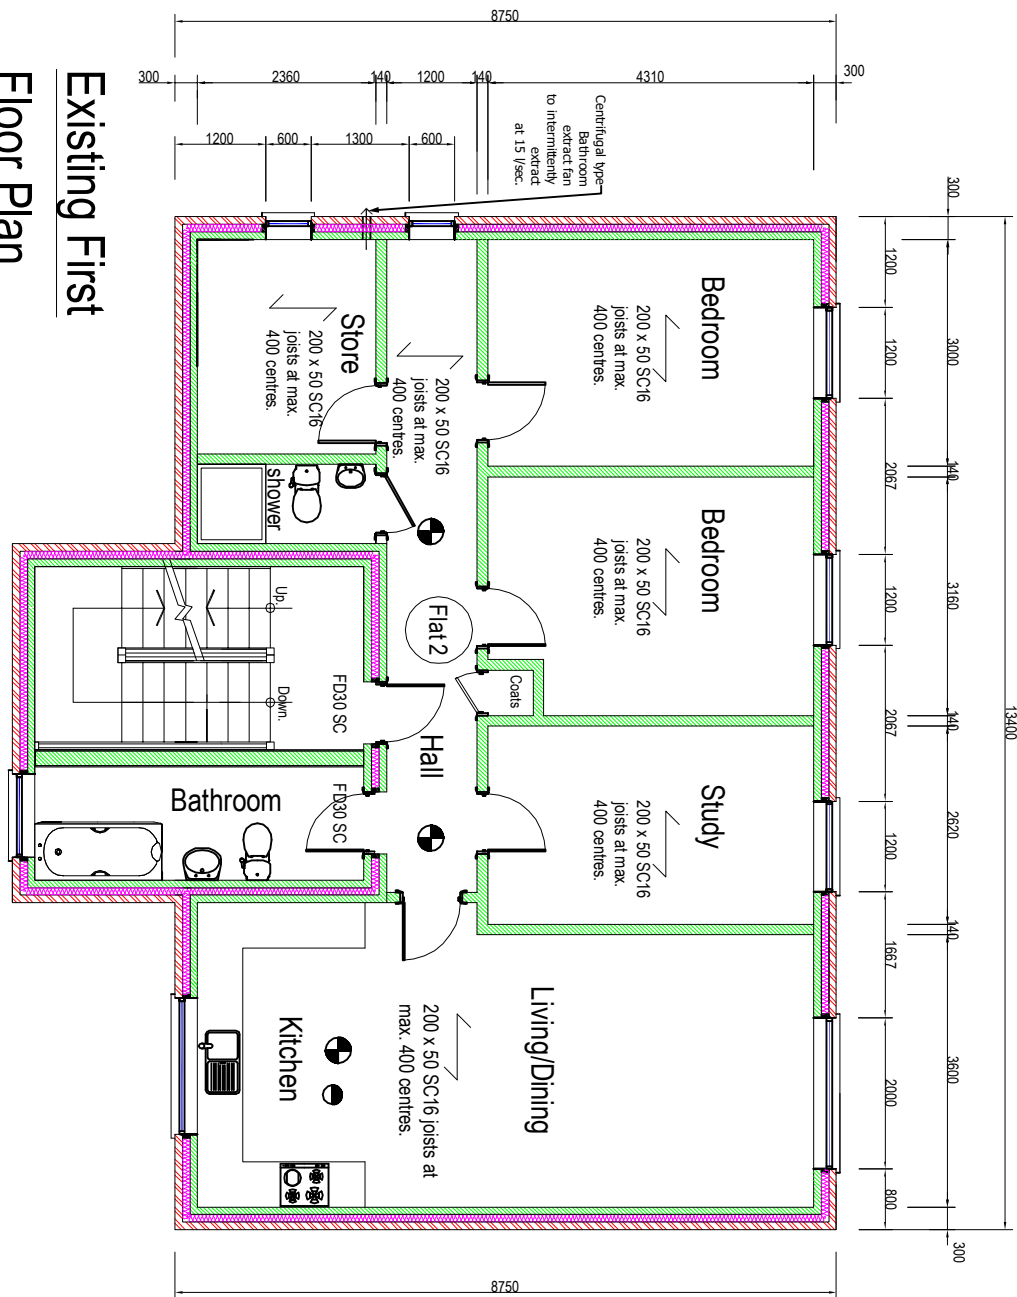


Existing First Floor Plan

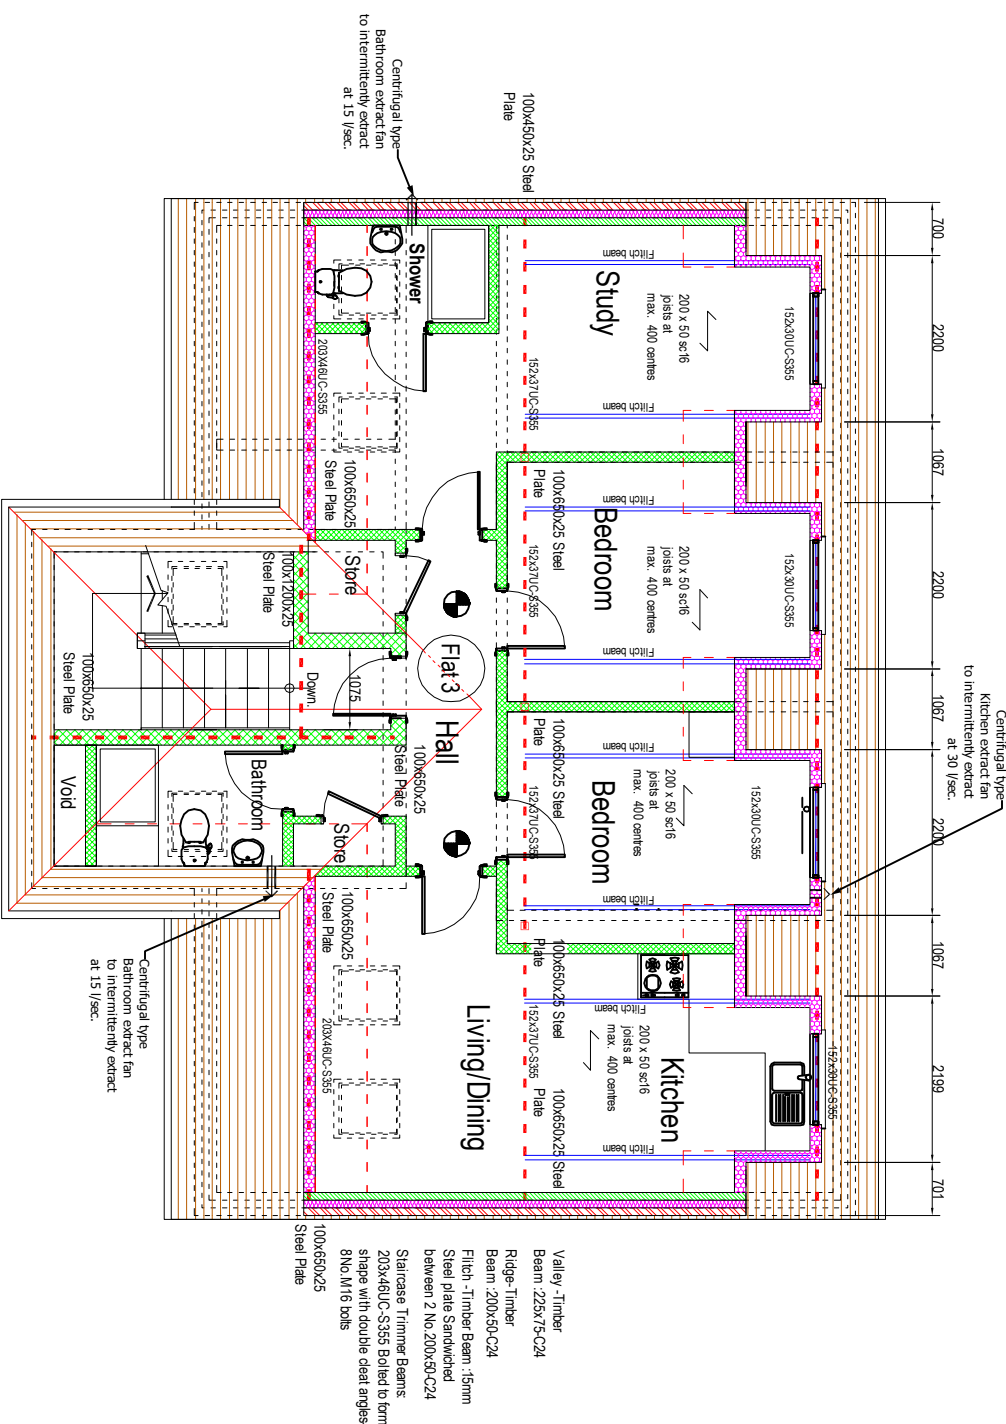


Existing Second Floor Plan

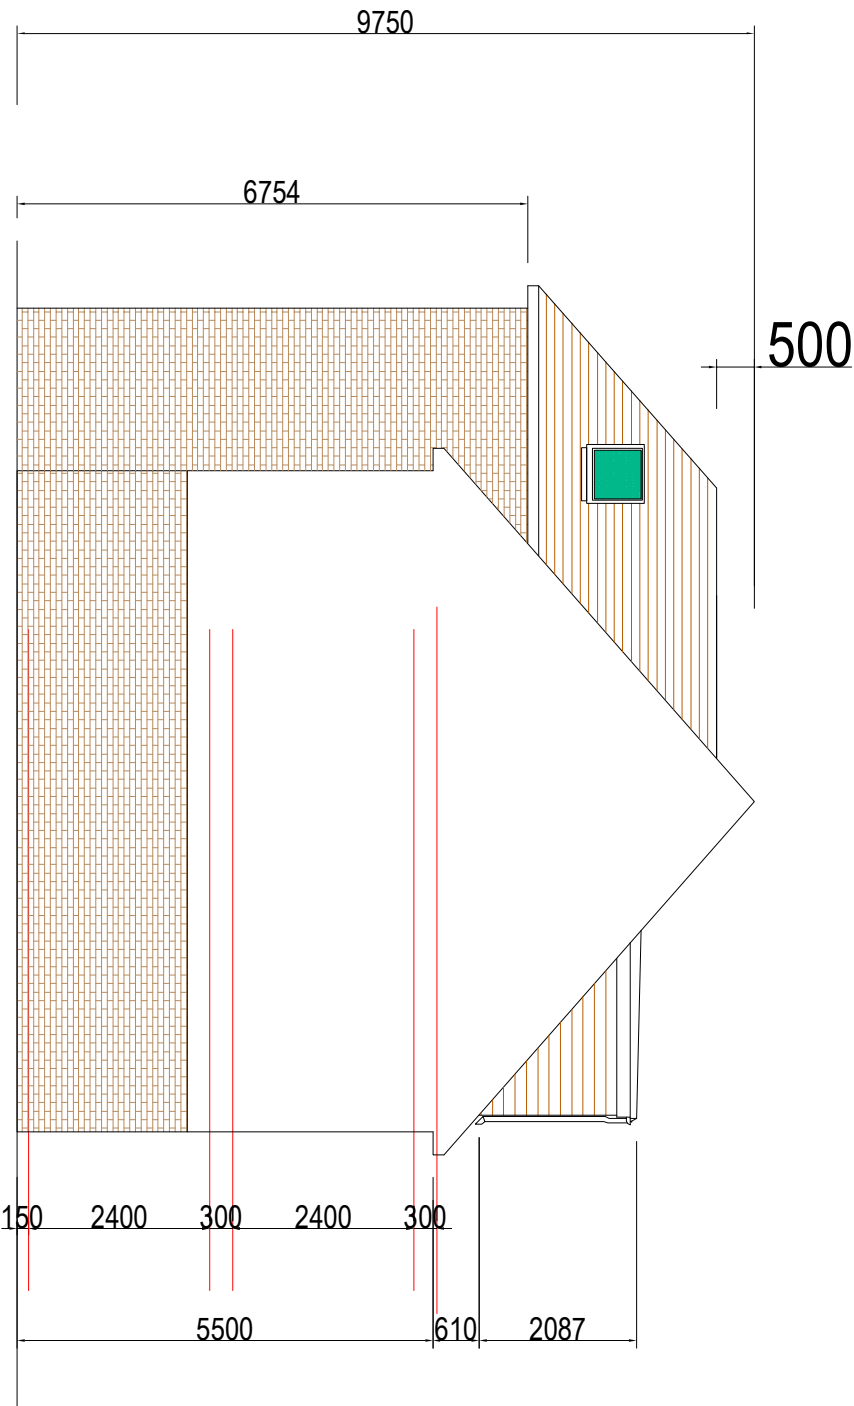


Existing Side Elevation

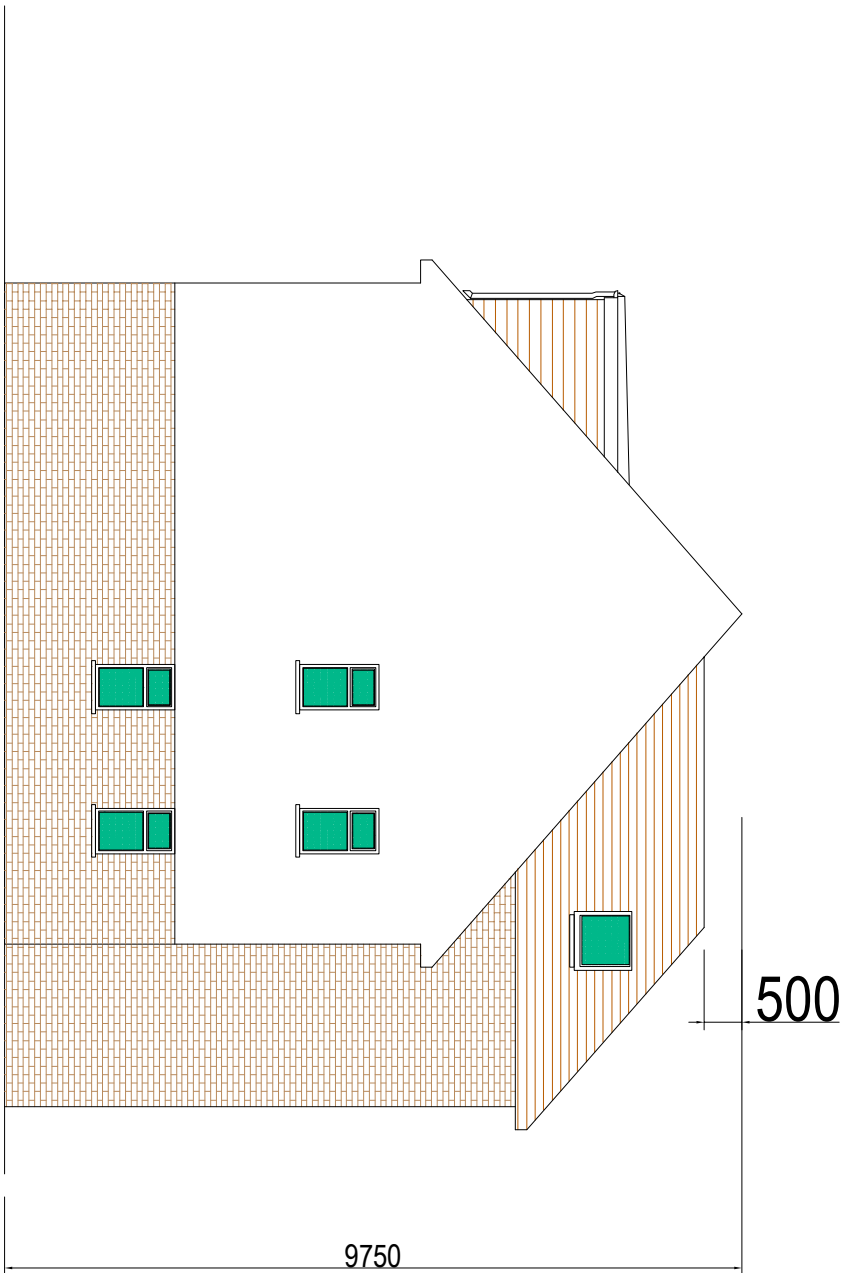


Existing Side Elevation

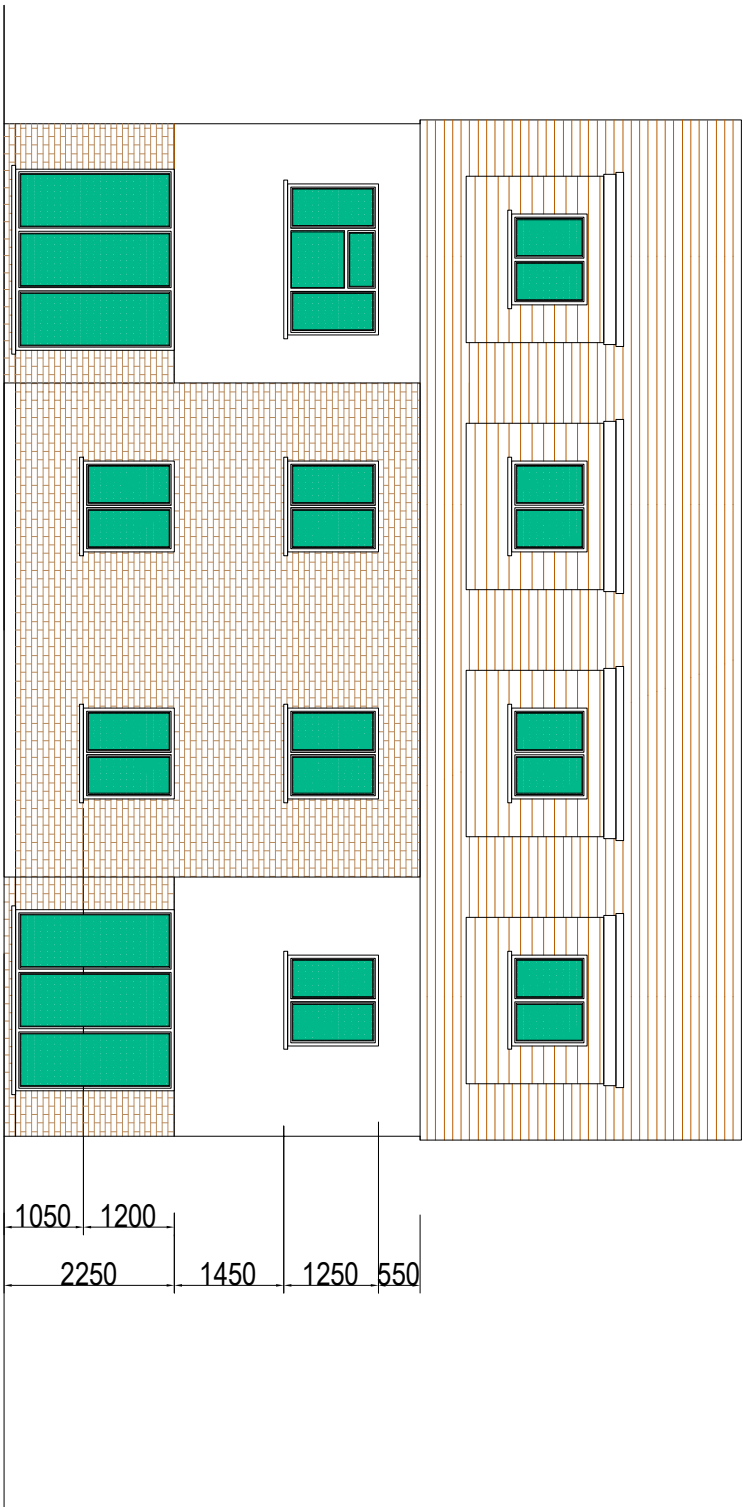

Existing Rear Elevation

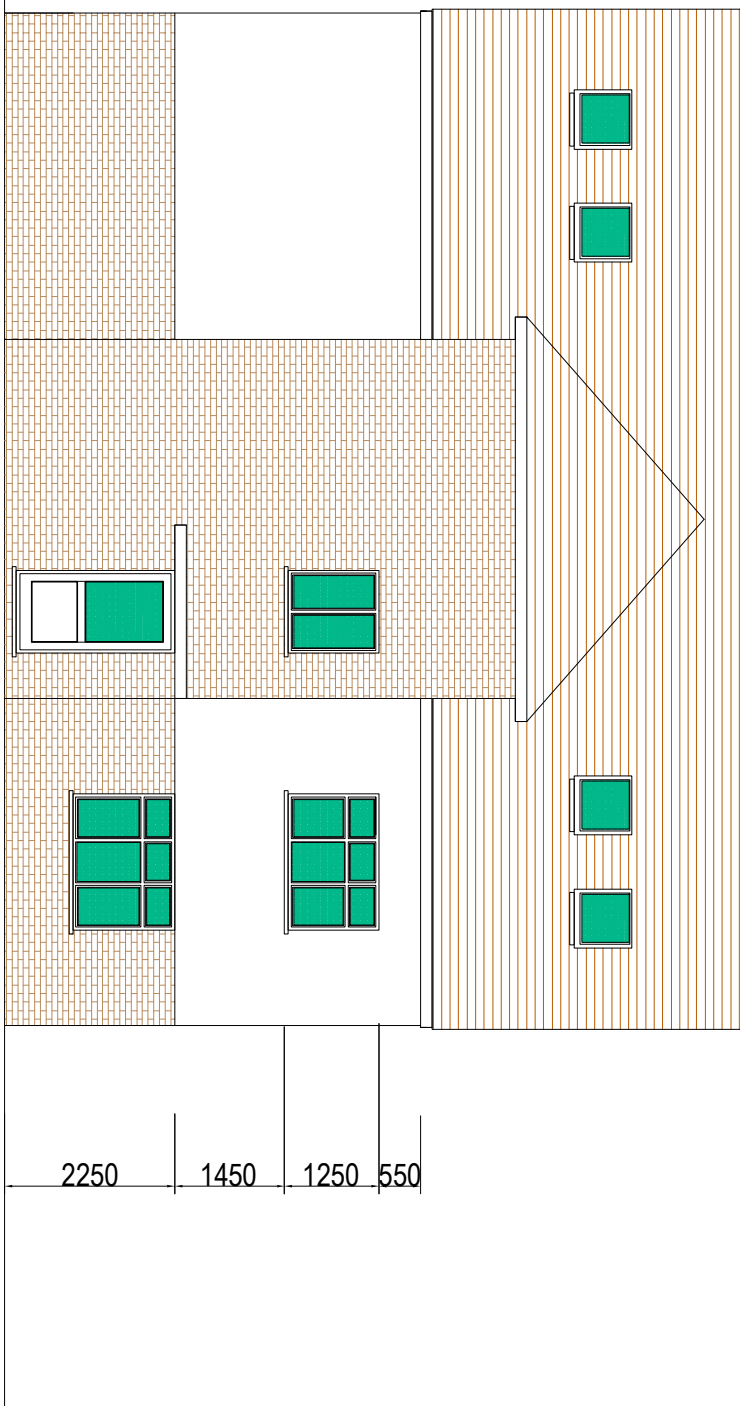

Existing Front Elevation

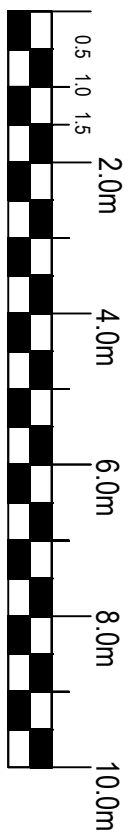

## Notes:

Copyright of this drawing belongs to MJD Architecture Limited.

No copying is permitted without the written consent of the company.

Contractor to inform MJD Architecture Limited of any discrepancies found on this drawing and obtain written consent for any subsequent variation.

No responsibility is accepted by MJD Architecture Limited for any consequences arising from unintentional mistakes on this drawing.

Revision	Date	Description
m.j.d.architecture Limited		
2/A Albury Road, Southall		
London, UB8 3RZ		
Tel: 0181 8711 1111		
Fax: 0181 8711 1111		
Name	Kamal Dhalwal	
Site	Flats 1, 2, 3, 28a St. Peter's Road Uxbridge UB8 3RZ	
Title	Existing Plans and Elevations	
Scale	Date	
1:100	Dec., 2023	
on A1 paper		
Dwg No.	Rev.	
1503.A2.P105		