


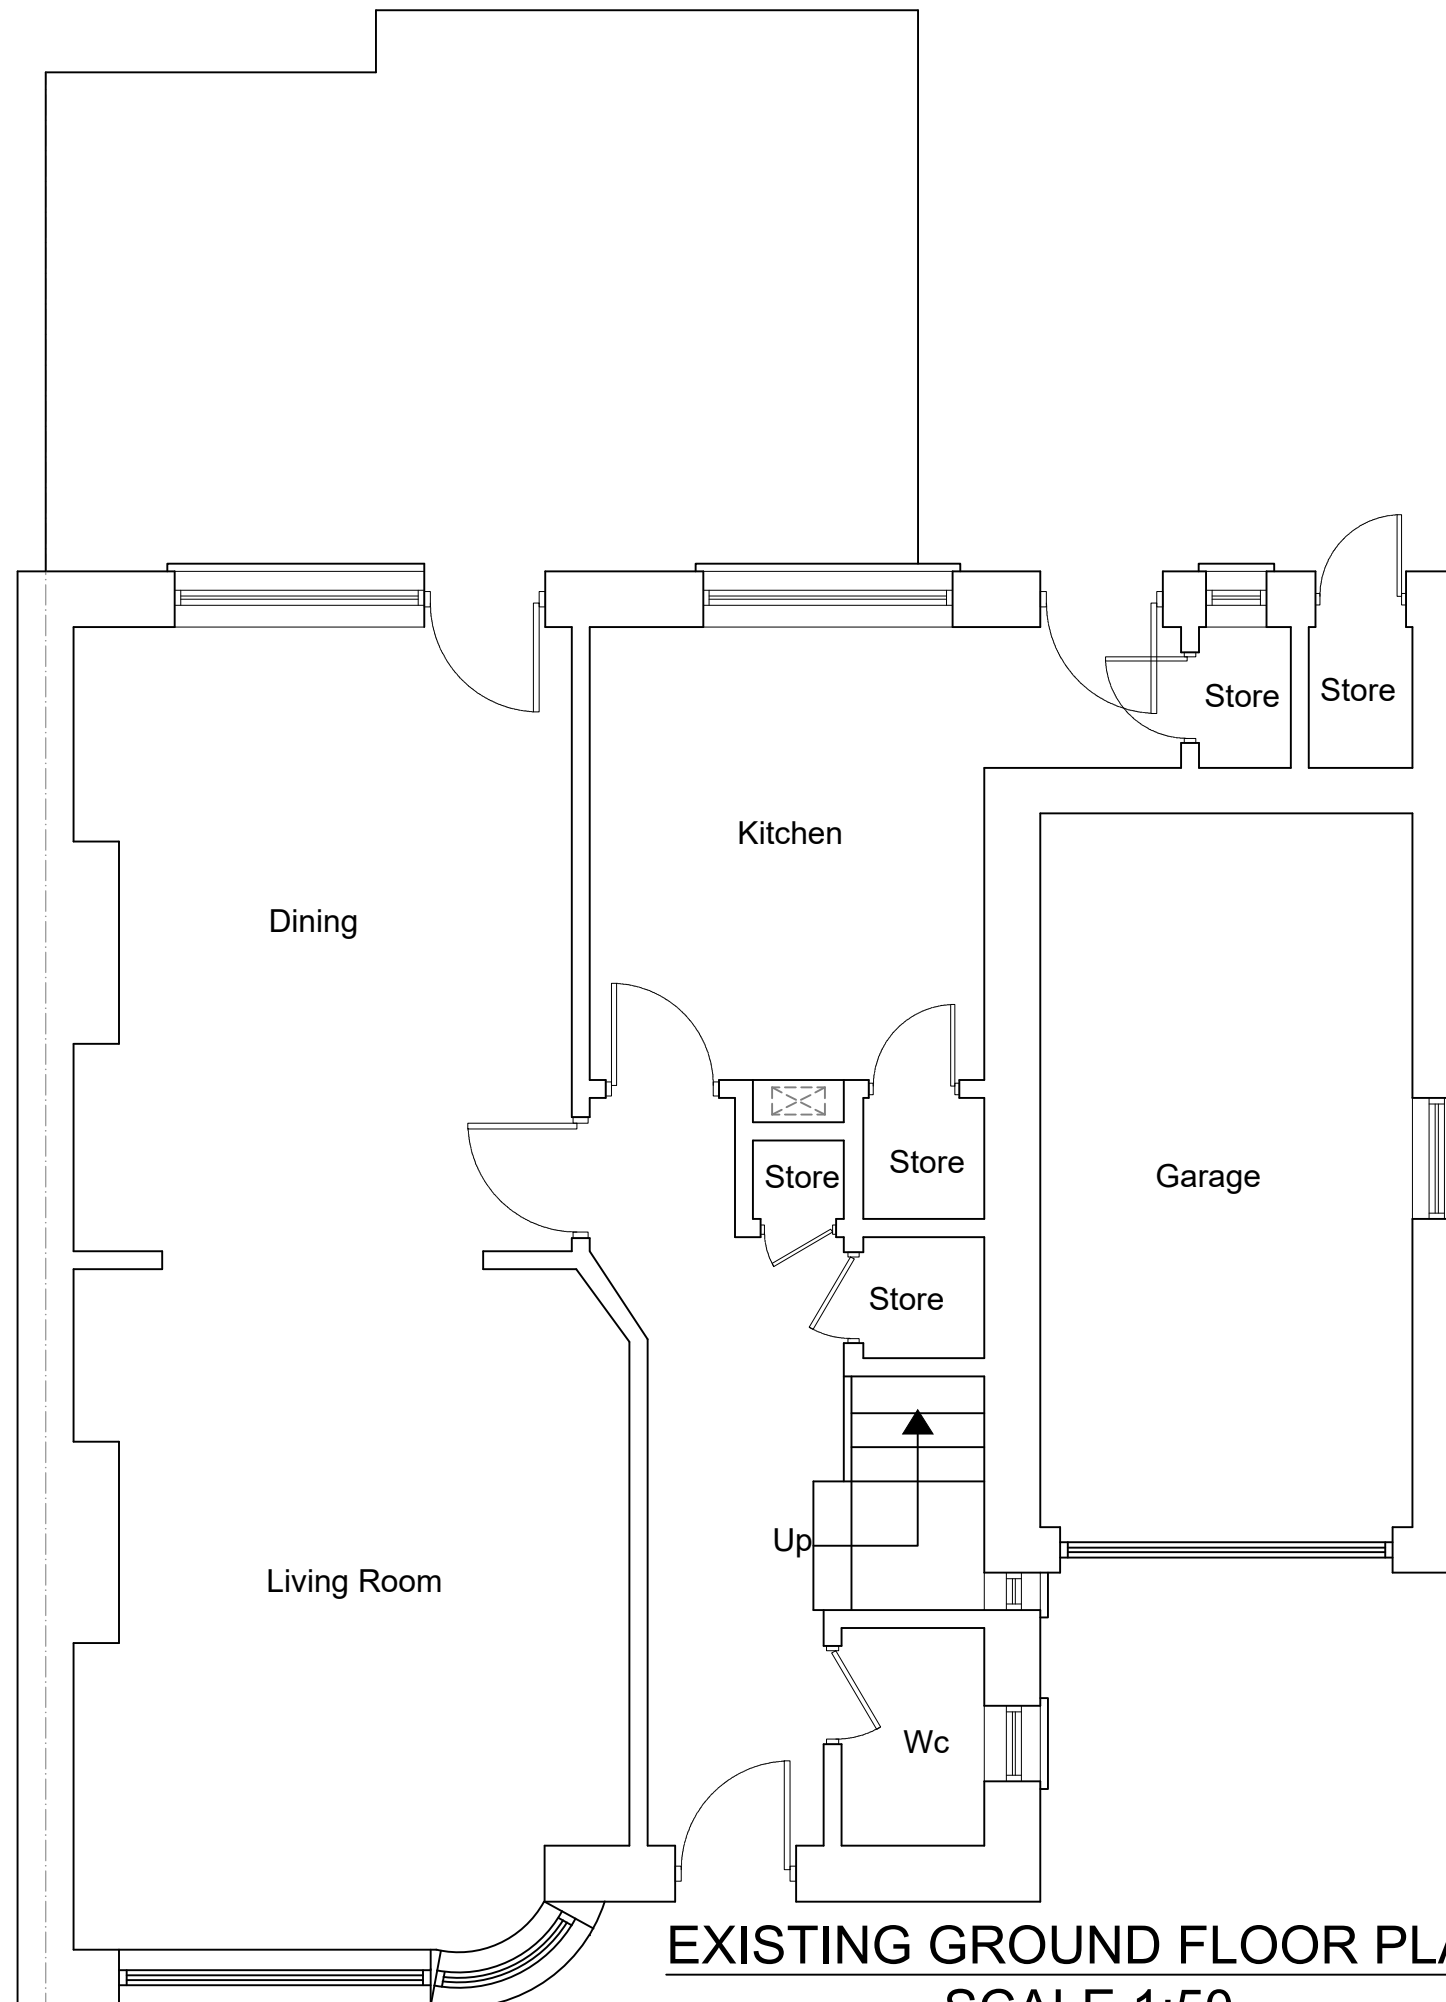

EXISTING GROUND FLOOR PLAN
SCALE 1:50



www.FastPlansUK.co.uk


Project: EXTENSION.

Address: 10 HIGHGROVE WAY HA4 8EA


Scale: 1:50 @ A3	Dwg. no: A01
Drawn by: O.B.S	Date Drawn: 01-NOV-2023

For Drawings Tel: 020 8629 5257

E-mail: plans@FastPlansUK.co.uk

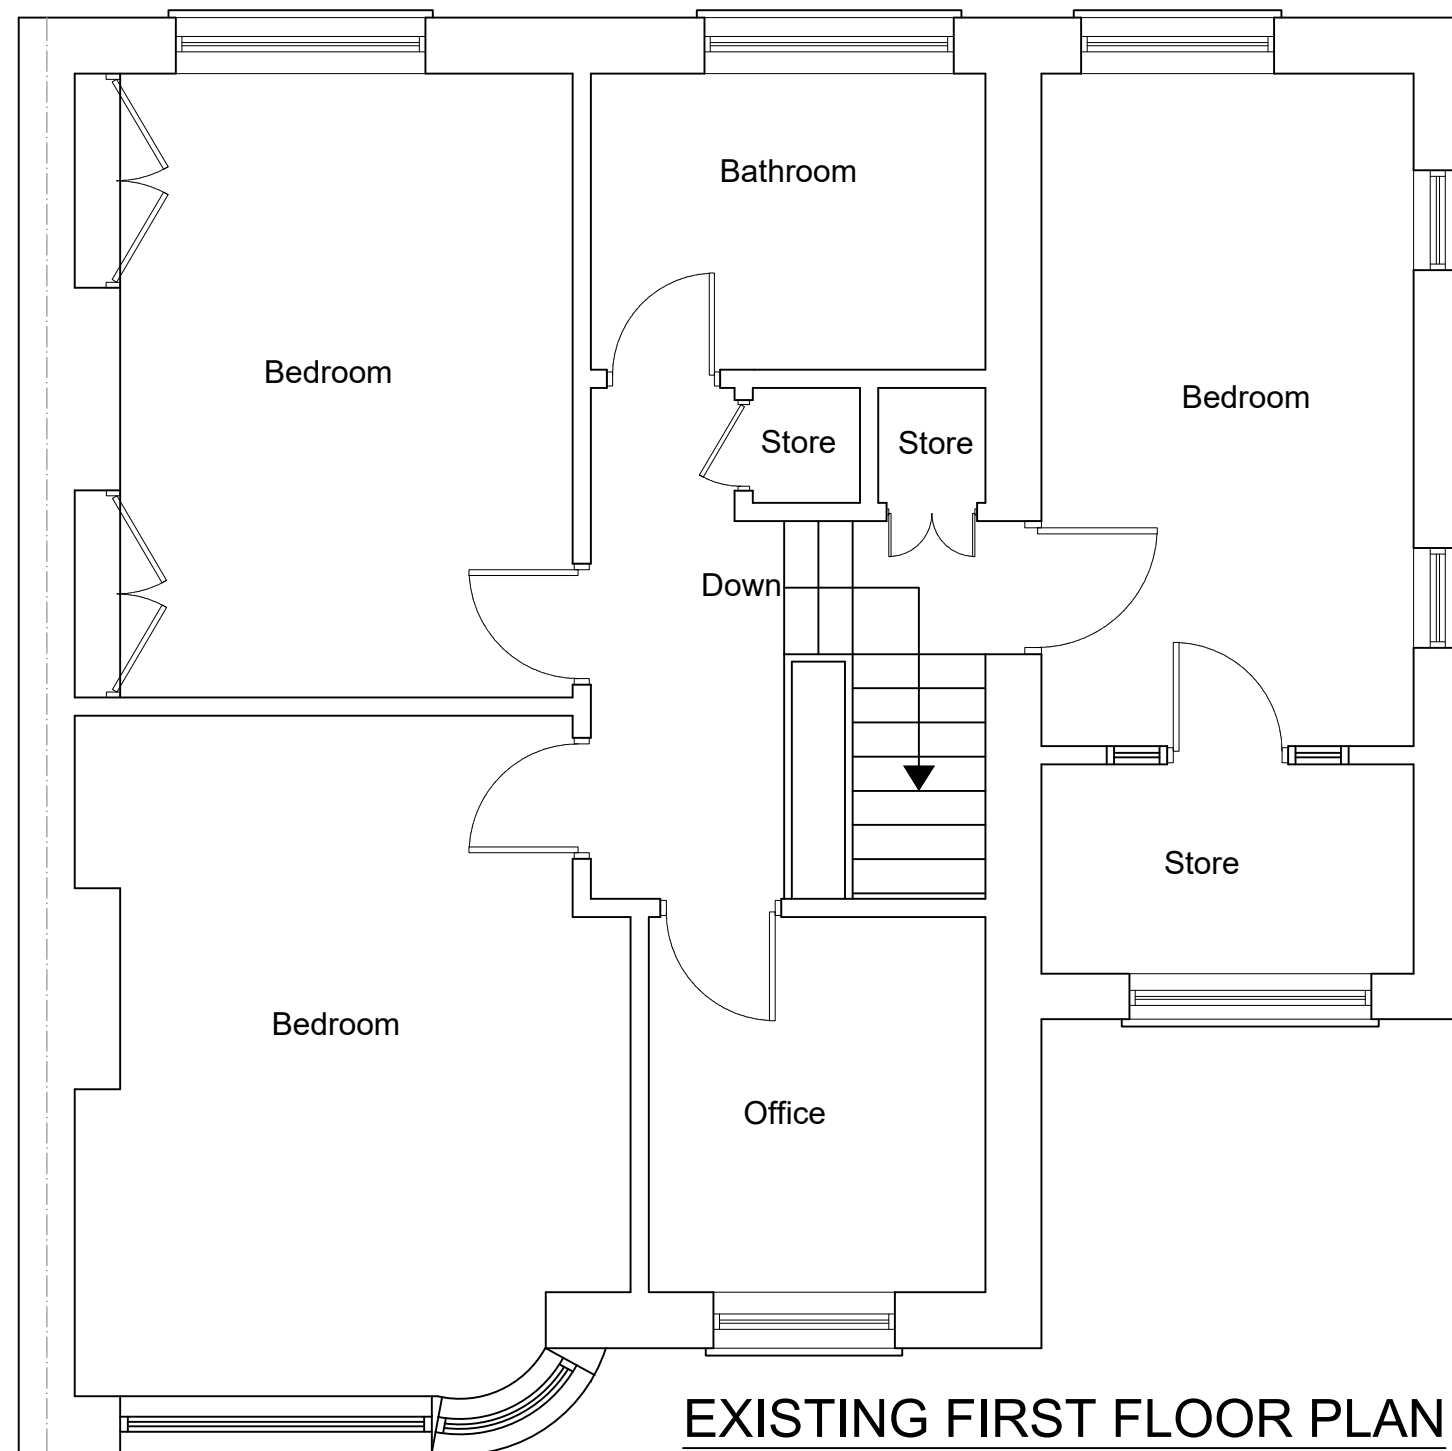

EXISTING FIRST FLOOR PLAN
SCALE 1:50

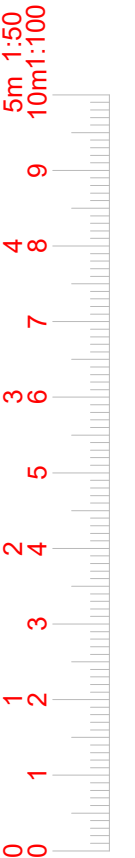

www.FastPlansUK.co.uk


Project: EXTENSION.

Address: 10 HIGHGROVE WAY HA4 8EA


Scale: 1:50 @ A3	Dwg. no: A02
Drawn by: O.B.S	Date Drawn: 01-NOV-2023

For Drawings Tel: 020 8629 5257

E-mail: plans@FastPlansUK.co.uk

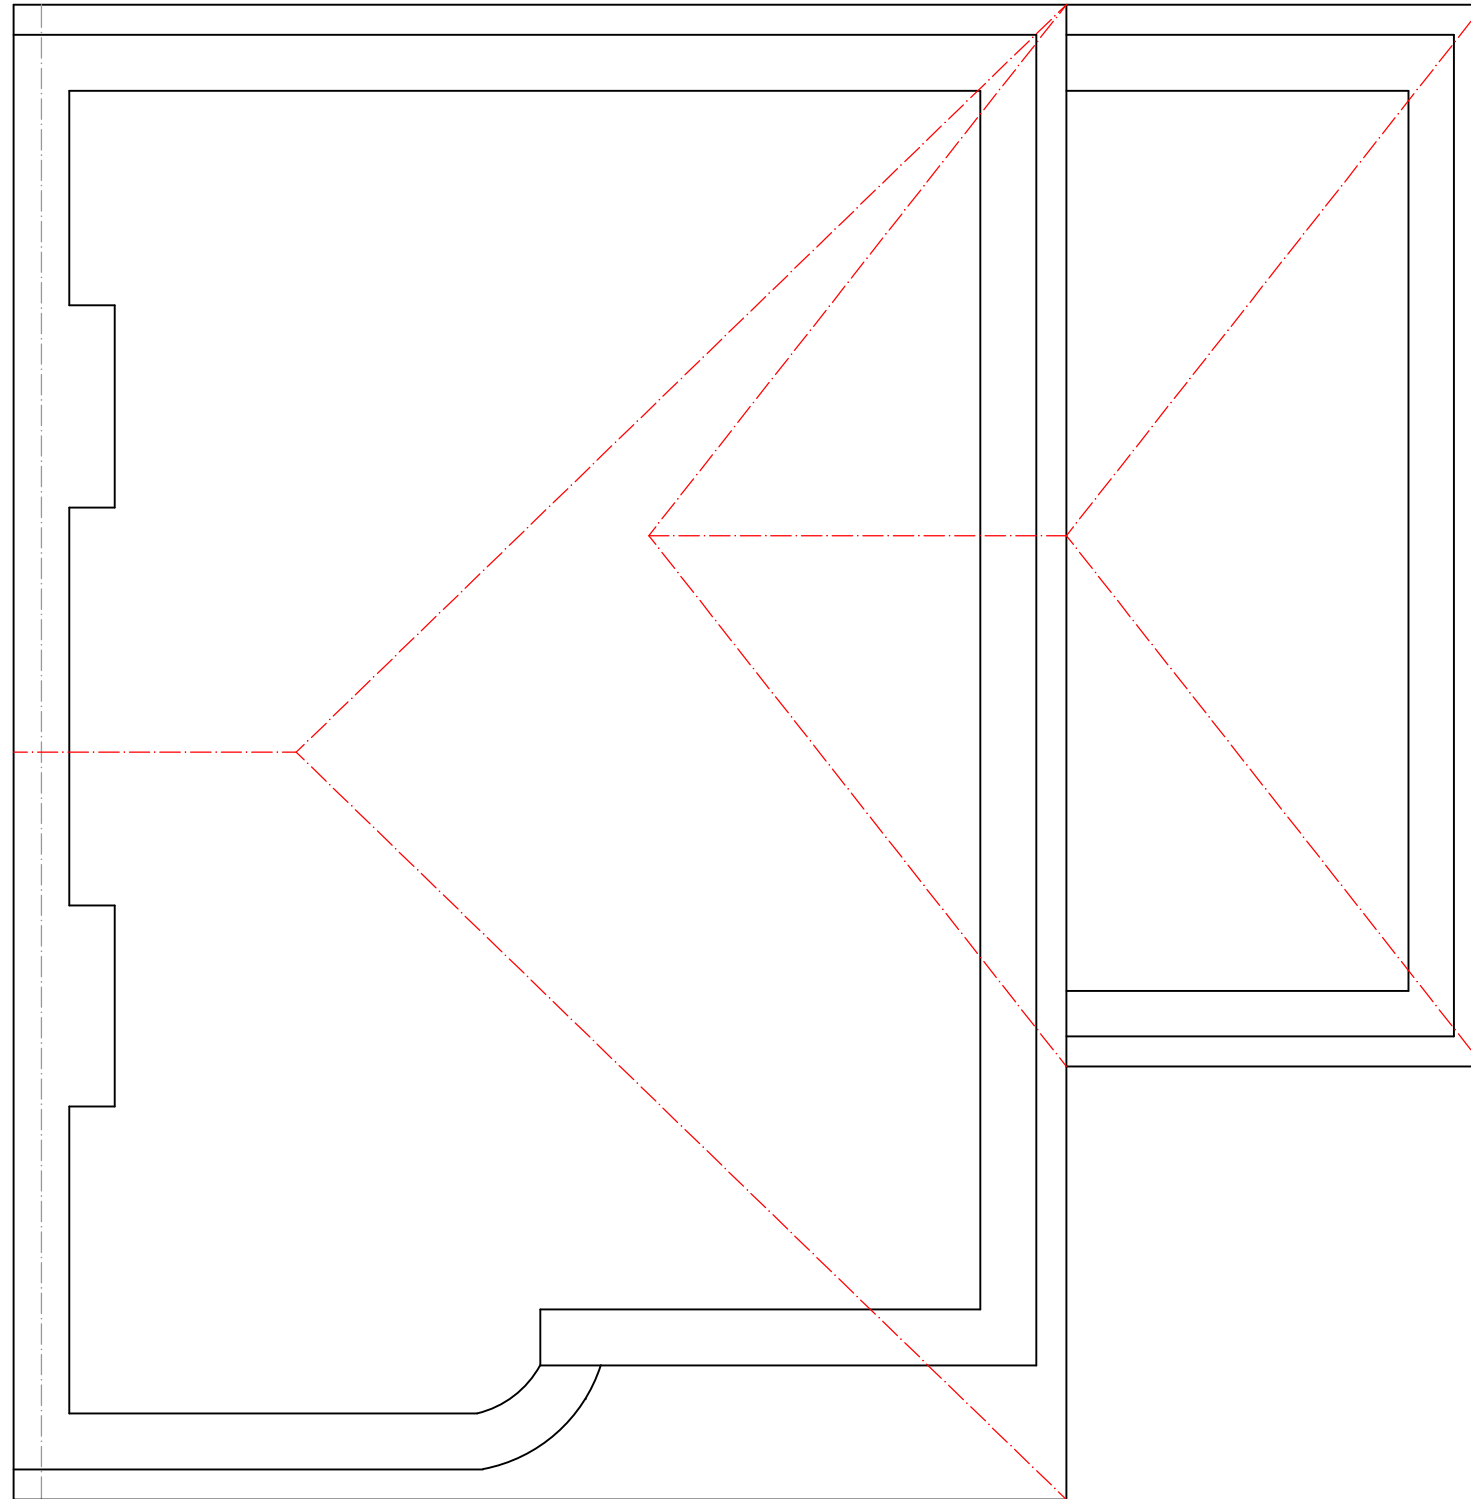

EXISTING LOFT PLAN
SCALE 1:50

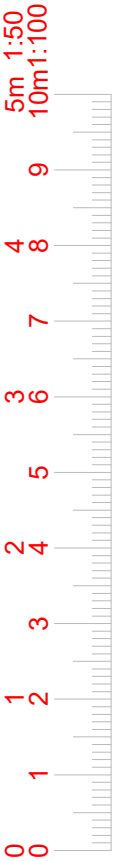

www.FastPlansUK.co.uk


Project:
EXTENSION.

Address:
10 HIGHGROVE WAY HA4 8EA

Scale: 1:50 @ A3	Dwg. no: A03
Drawn by: O.B.S	Date Drawn: 01-NOV-2023

For Drawings Tel: 020 8629 5257

E-mail: plans@FastPlansUK.co.uk

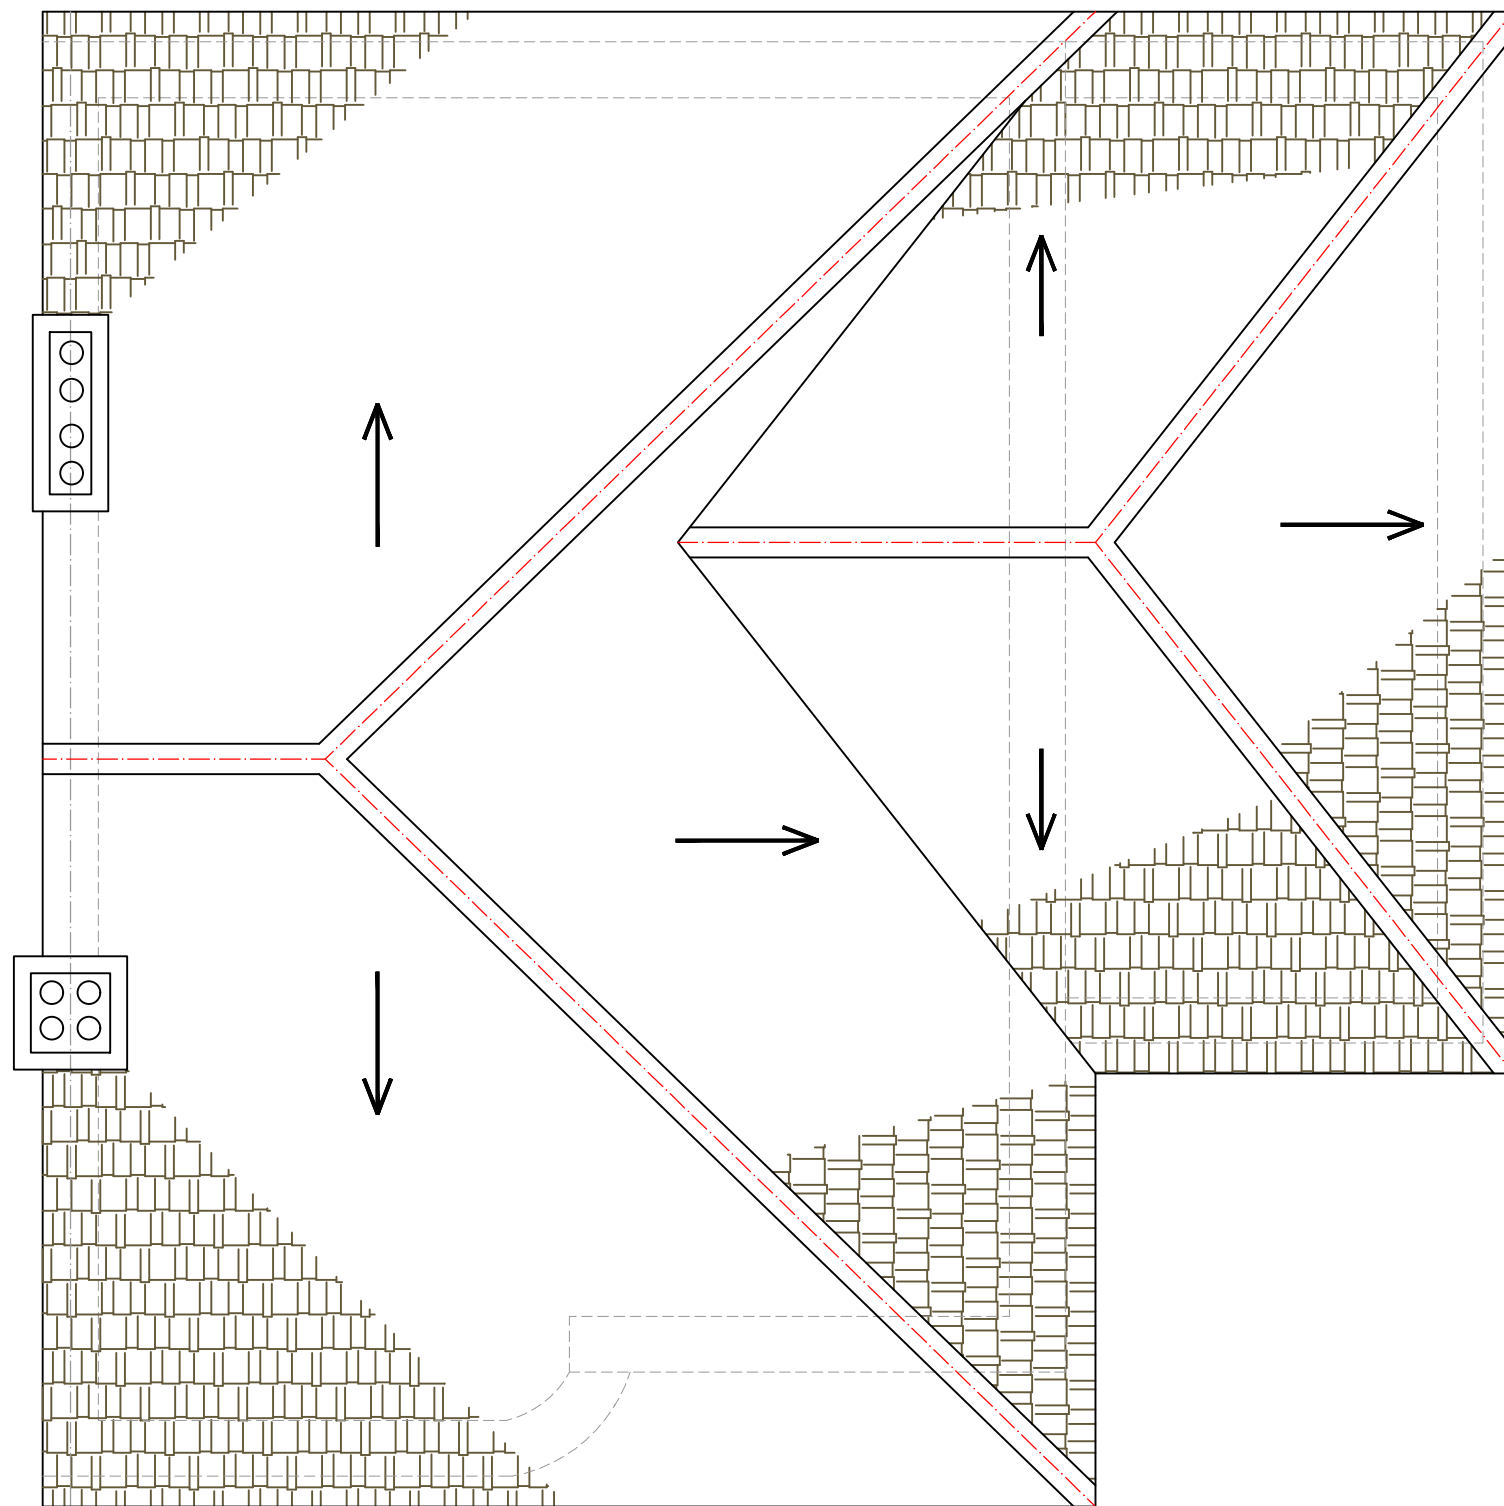

EXISTING ROOF PLAN
SCALE 1:50



www.FastPlansUK.co.uk


Project:
EXTENSION.

Address:
10 HIGHGROVE WAY HA4 8EA


Scale: 1:50 @ A3	Dwg. no: A04
Drawn by: O.B.S	Date Drawn: 01-NOV-2023

For Drawings Tel: 020 8629 5257

E-mail: plans@FastPlansUK.co.uk

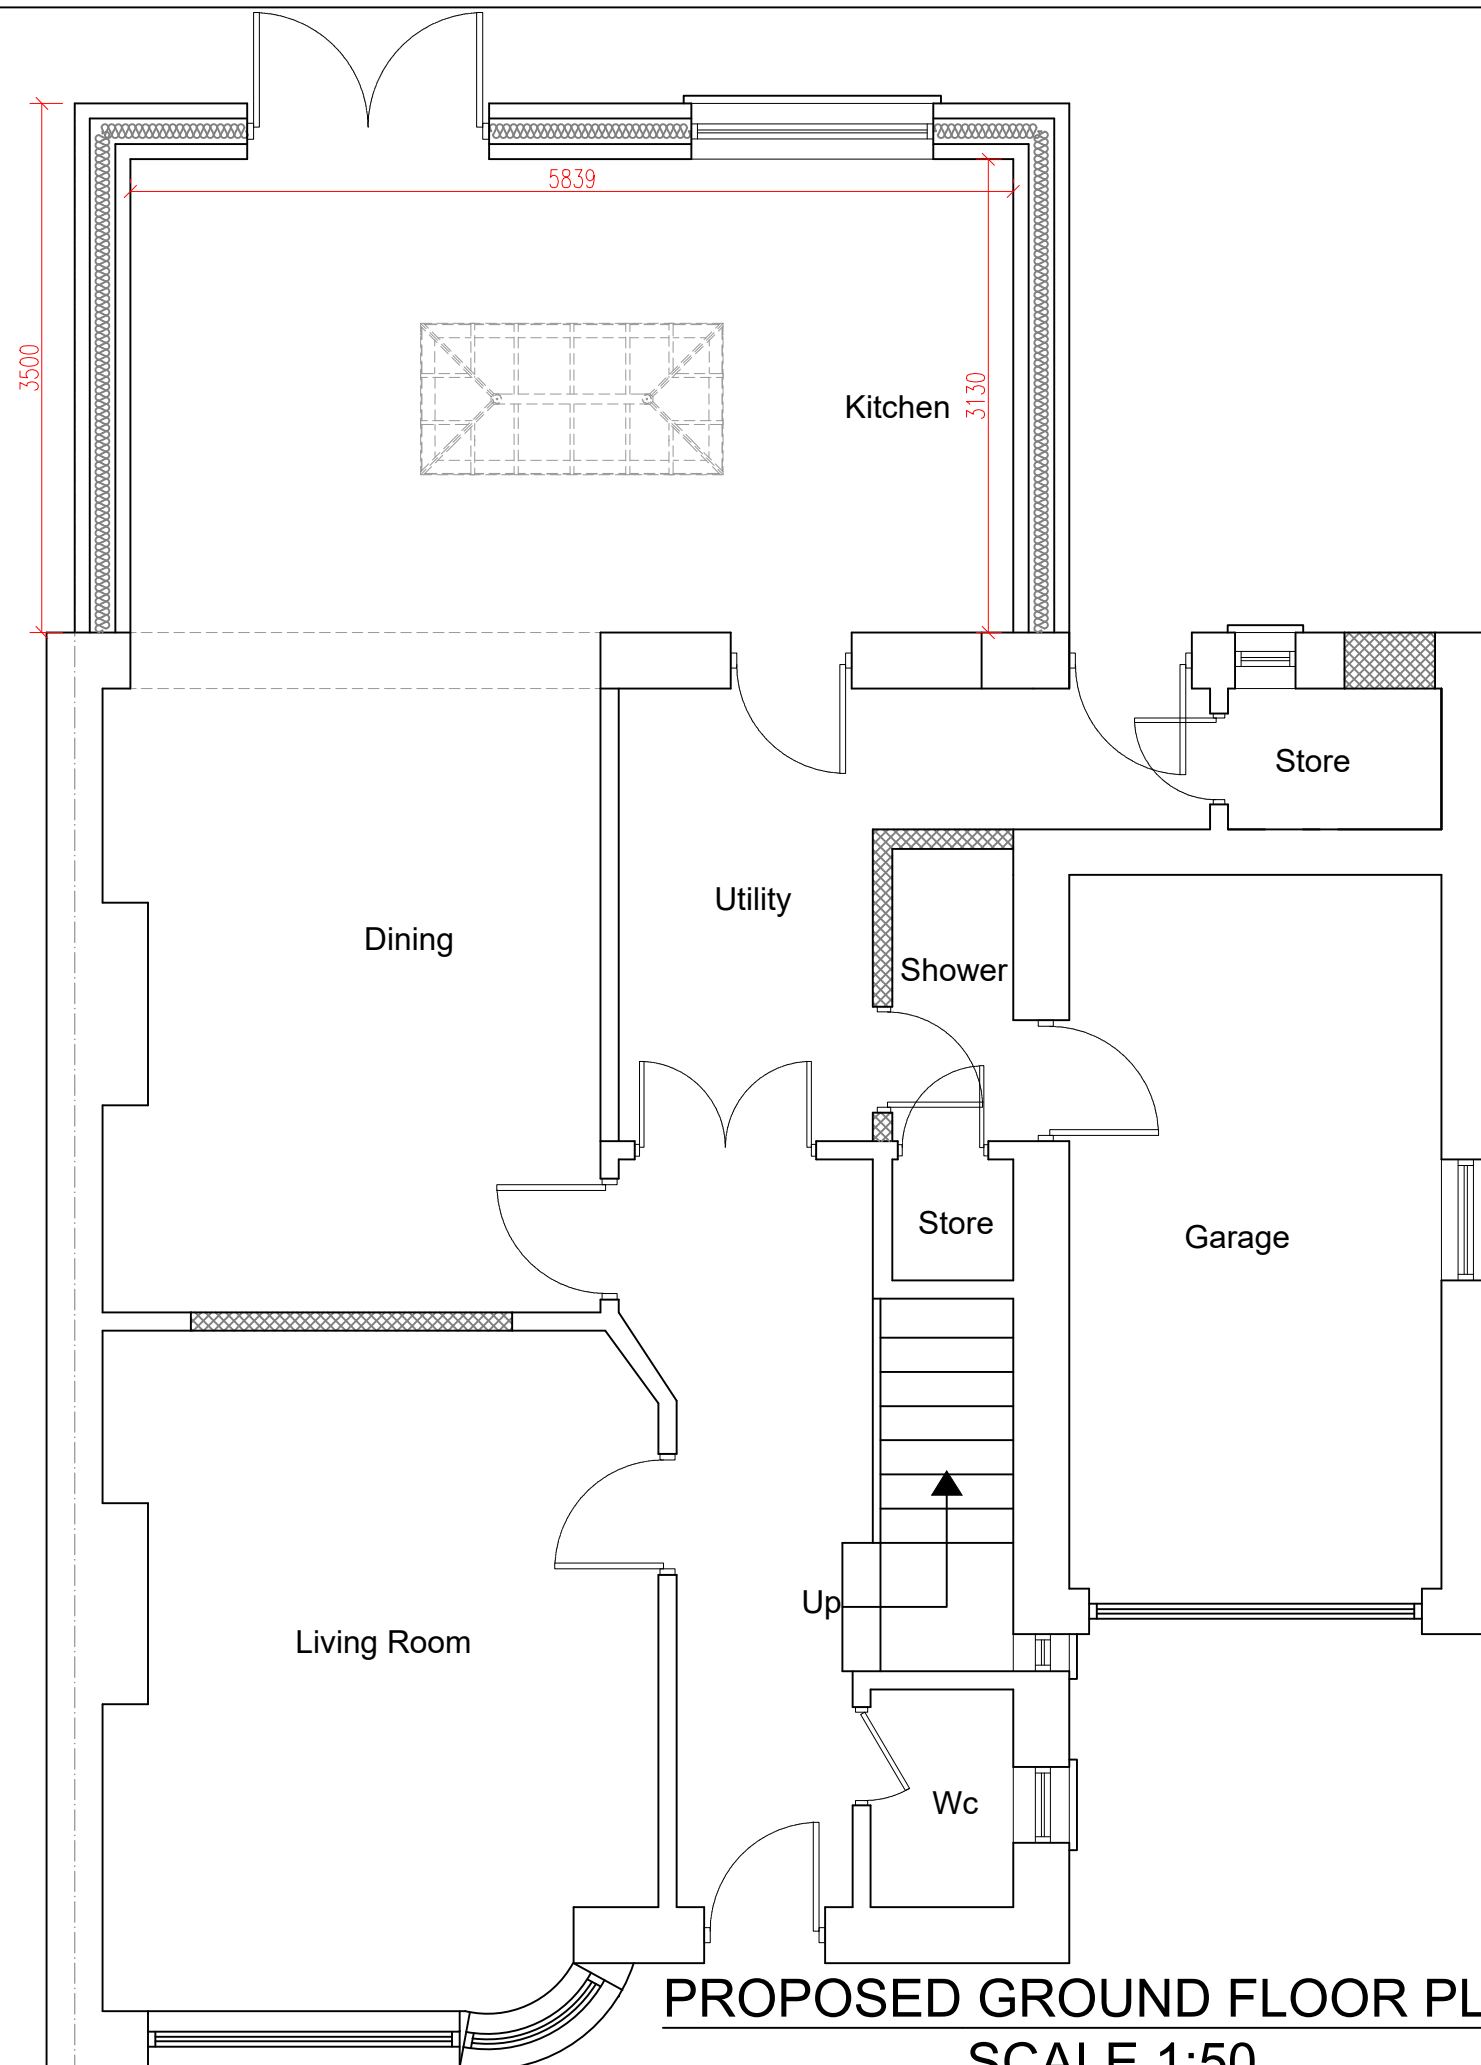

PROPOSED GROUND FLOOR PLAN
SCALE 1:50

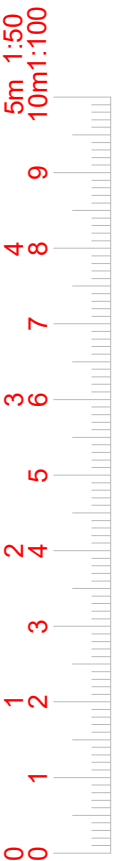

www.FastPlansUK.co.uk


Project: EXTENSION.

Address: 10 HIGHGROVE WAY HA4 8EA

Scale: 1:50 @ A3	Dwg. no: A05
Drawn by: O.B.S	Date Drawn: 01-NOV-2023

For Drawings Tel: 020 8629 5257

E-mail: plans@FastPlansUK.co.uk

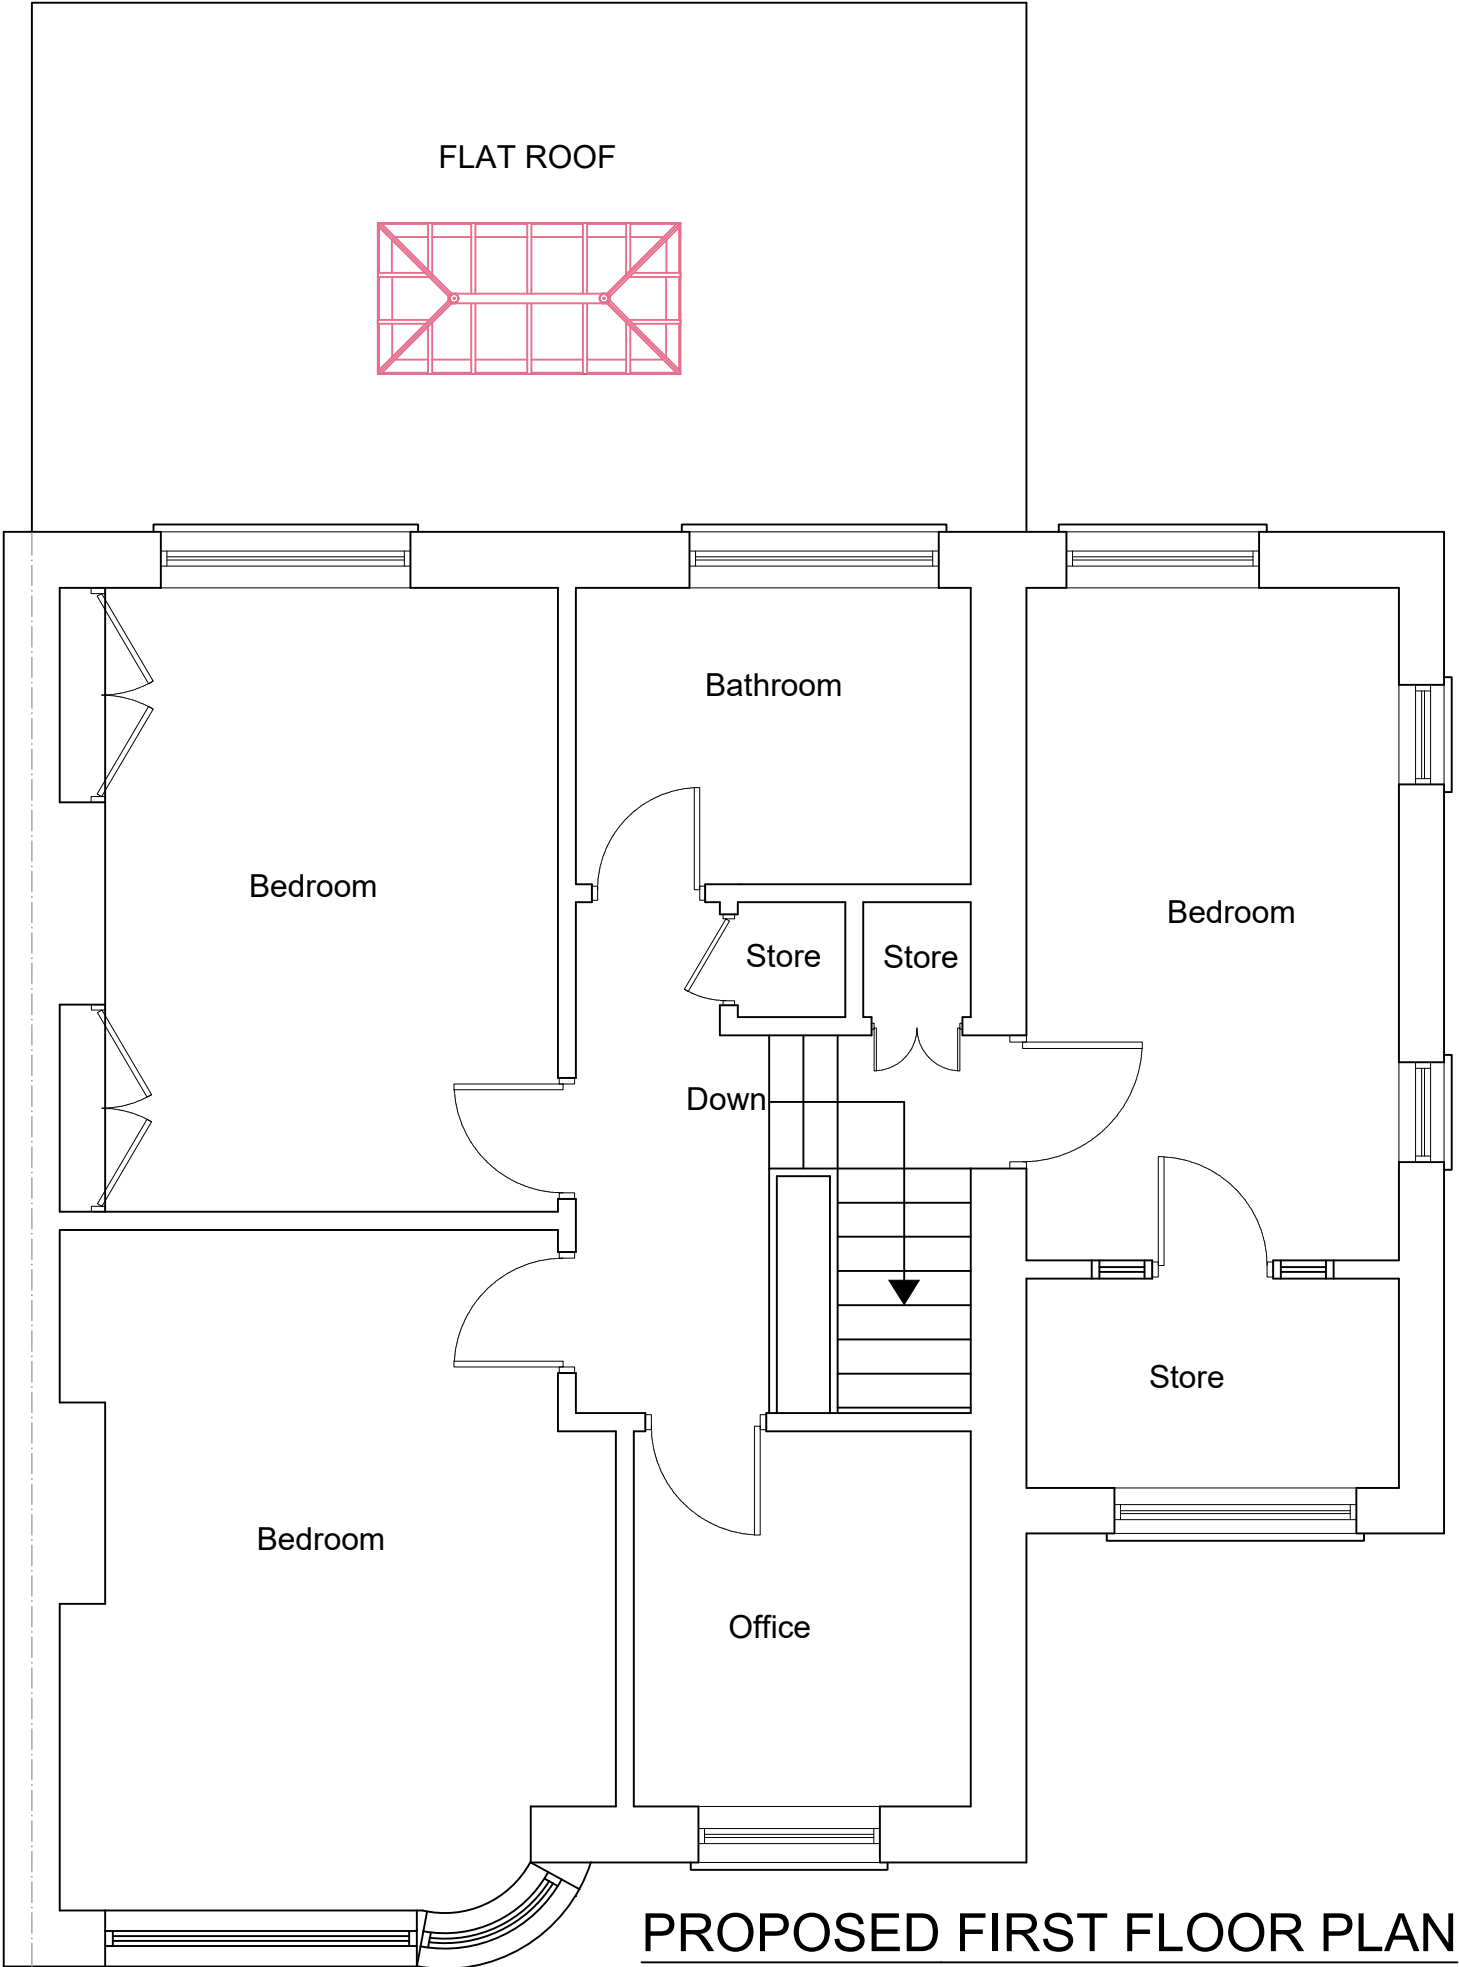

PROPOSED FIRST FLOOR PLAN
SCALE 1:50




www.FastPlansUK.co.uk

Project:
EXTENSION.

Address:
10 HIGHGROVE WAY HA4 8EA

Scale: 1:50 @ A3	Dwg. no: A06
Drawn by: O.B.S	Date Drawn: 01-NOV-2023

For Drawings Tel: 020 8629 5257
E-mail: plans@FastPlansUK.co.uk

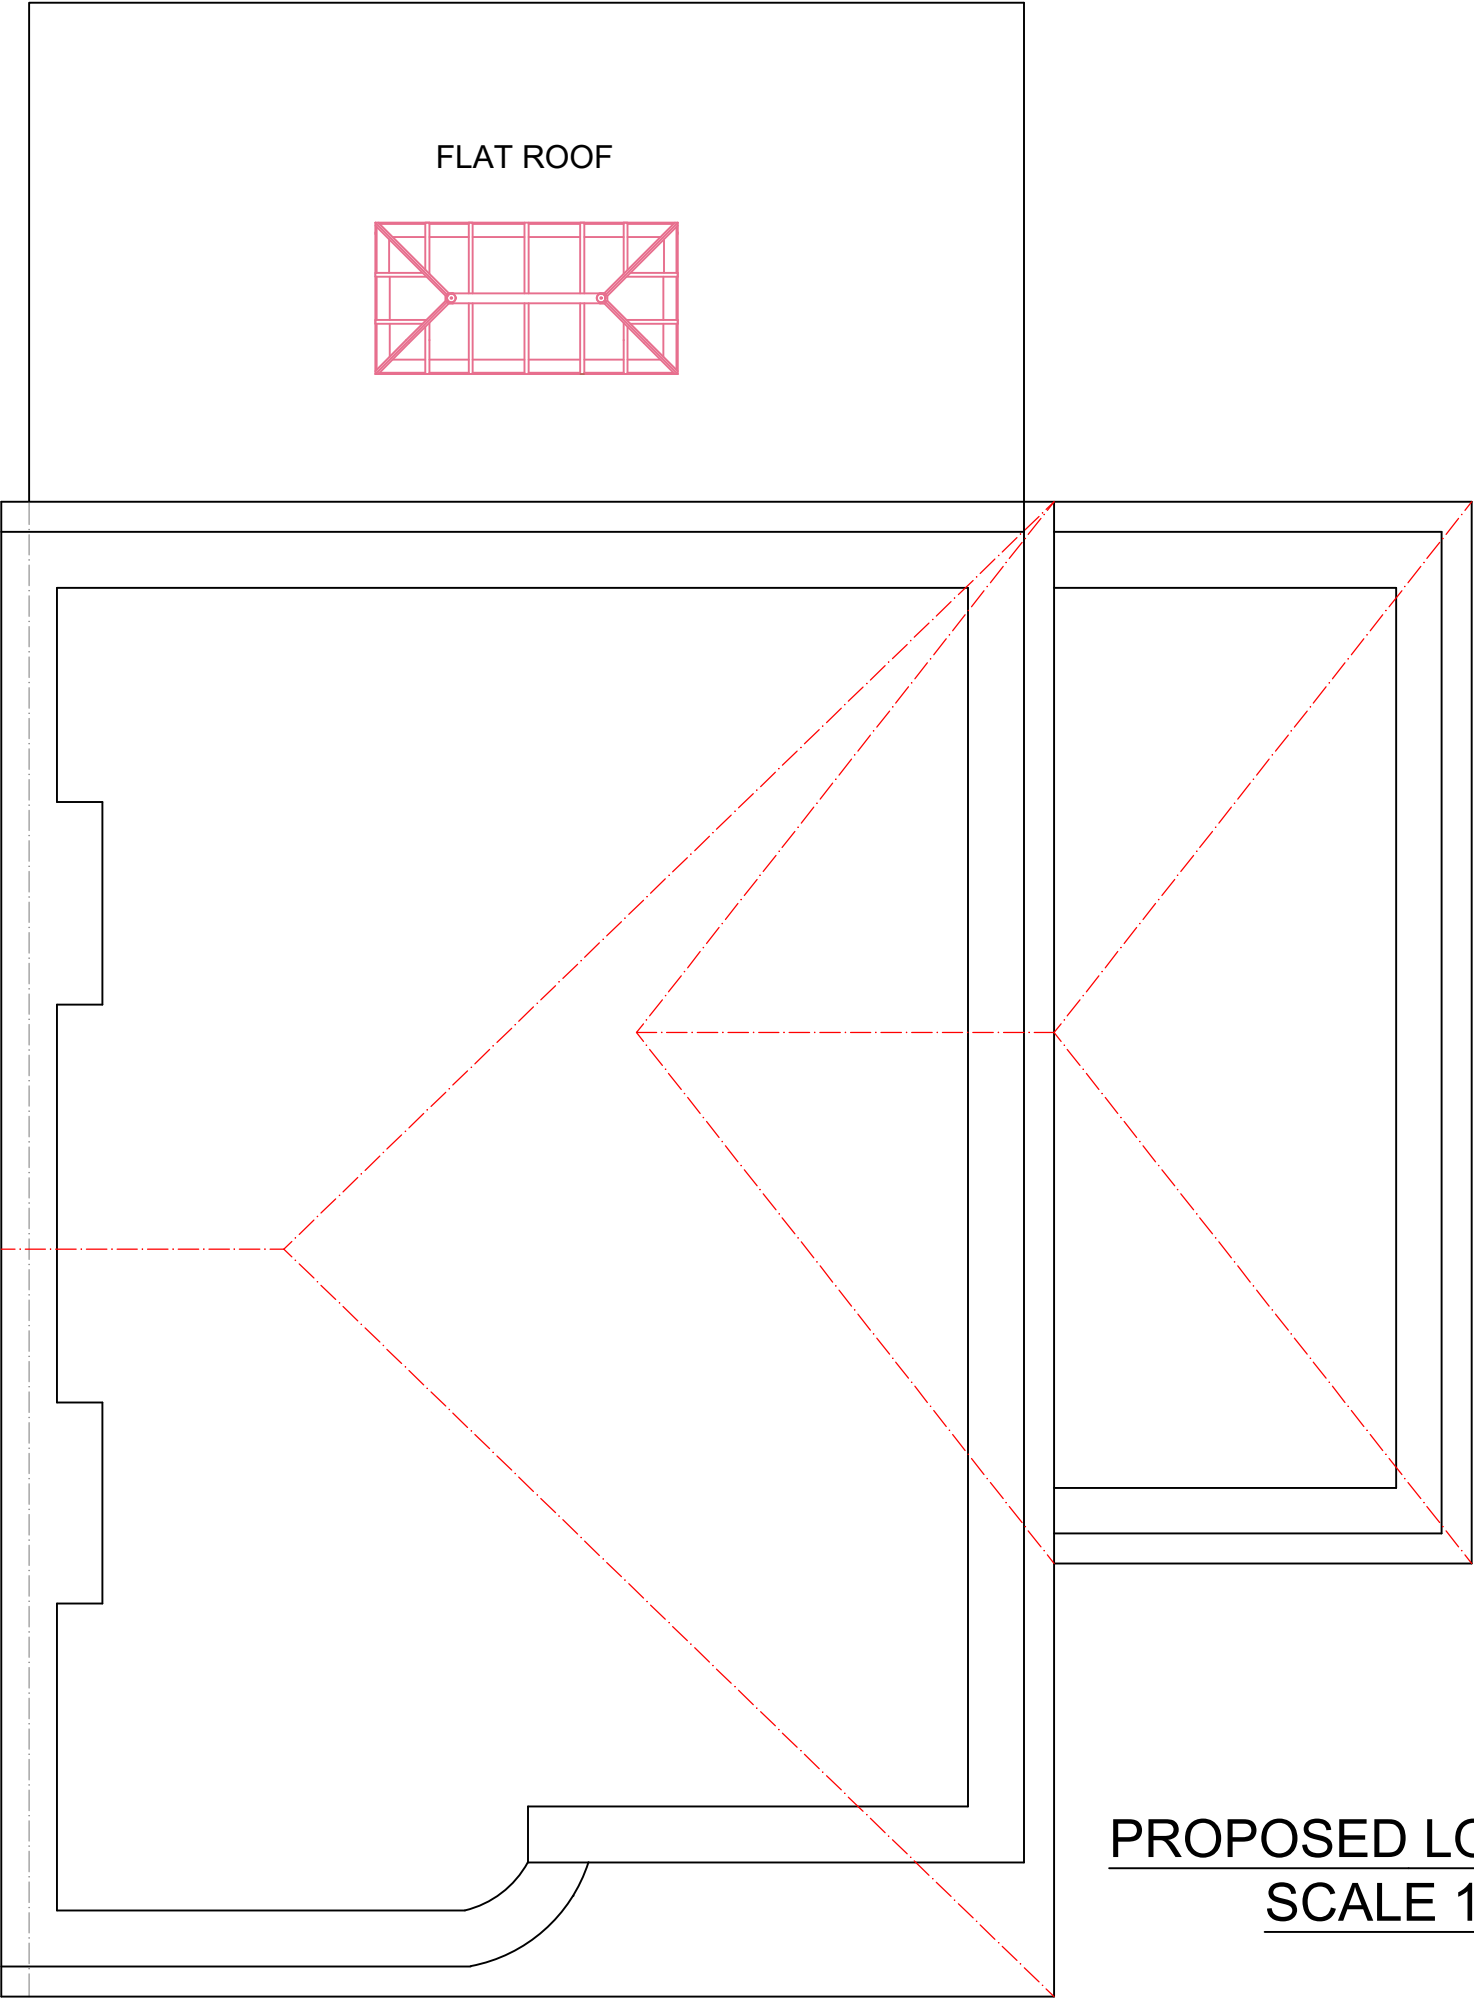

www.FastPlansUK.co.uk

Project: EXTENSION.

Address: 10 HIGHGROVE WAY HA4 8EA

Scale: 1:50 @ A3



Dwg. no: A07

Drawn by: O.B.S

Date Drawn: 01-NOV-2023

For Drawings Tel: 020 8629 5257

E-mail: plans@FastPlansUK.co.uk

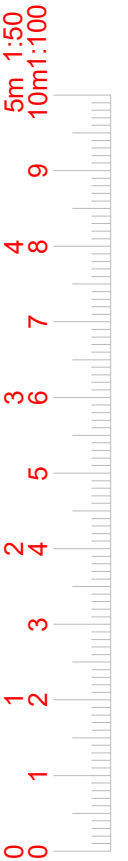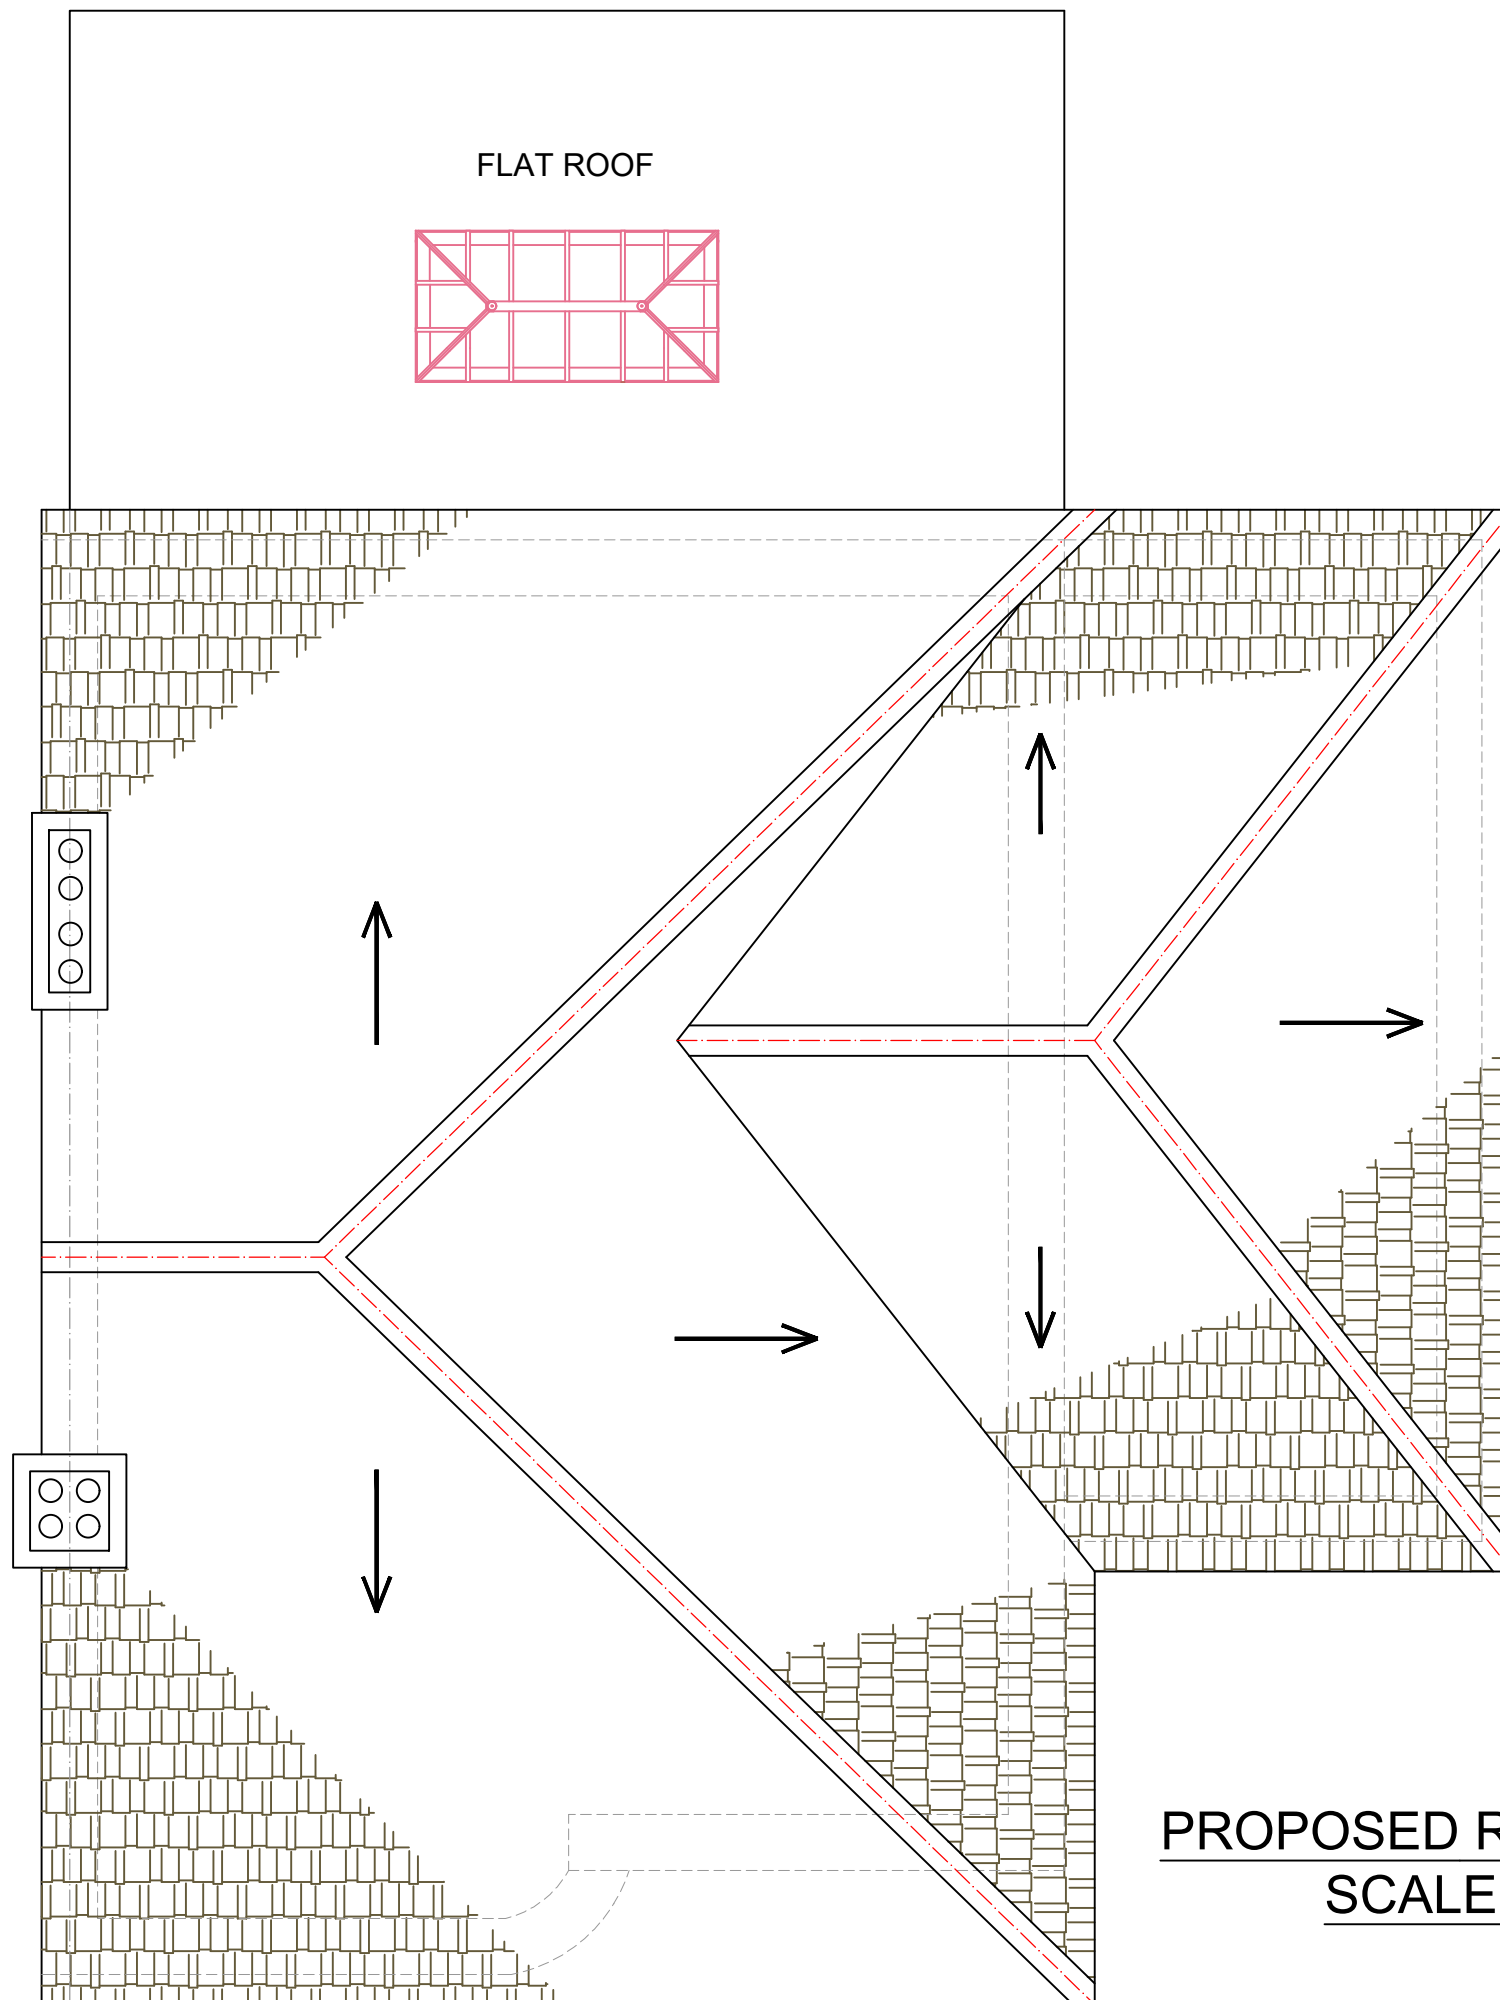

www.FastPlansUK.co.uk

Project:
EXTENSION.

Address:
10 HIGHGROVE WAY HA4 8EA

Scale: 1:50 @ A3	Dwg. no: A08
Drawn by: O.B.S	Date Drawn: 01-NOV-2023

For Drawings Tel: 020 8629 5257

E-mail: plans@FastPlansUK.co.uk




EXISTING FRONT ELEVATION
SCALE 1:100




EXISTING REAR ELEVATION
SCALE 1:100



EXISTING ELEVATION SIDE A
SCALE 1:100

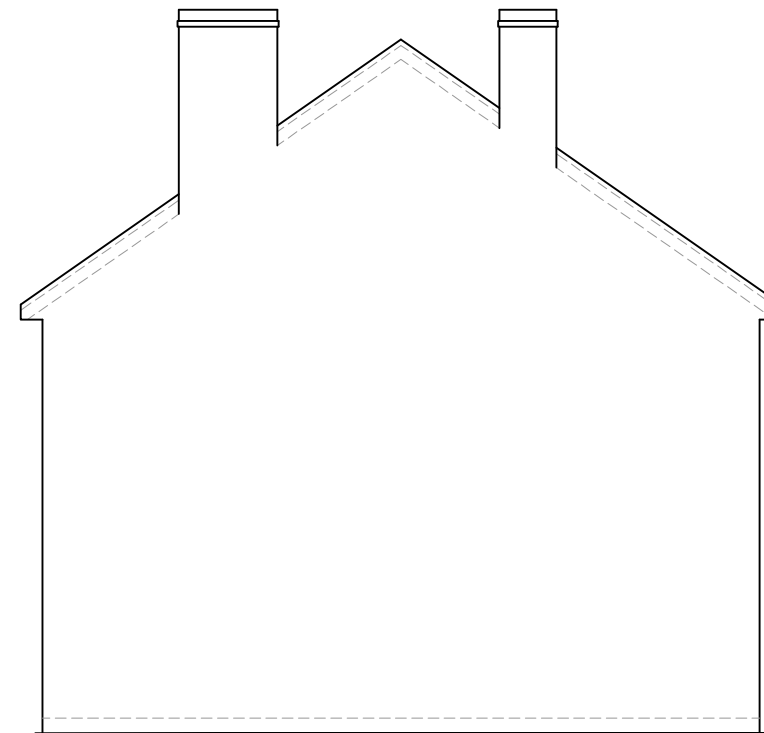

EXISTING ELEVATION SIDE B
SCALE 1:100

 

www.FastPlansUK.co.uk


Project:
EXTENSION.

Address:
10 HIGHGROVE WAY HA4 8EA



Scale: 1:100 @ A3	Dwg. no: A09
Drawn by: O.B.S	Date Drawn: 01-NOV-2023

For Drawings Tel: 020 8629 5257

E-mail: plans@FastPlansUK.co.uk

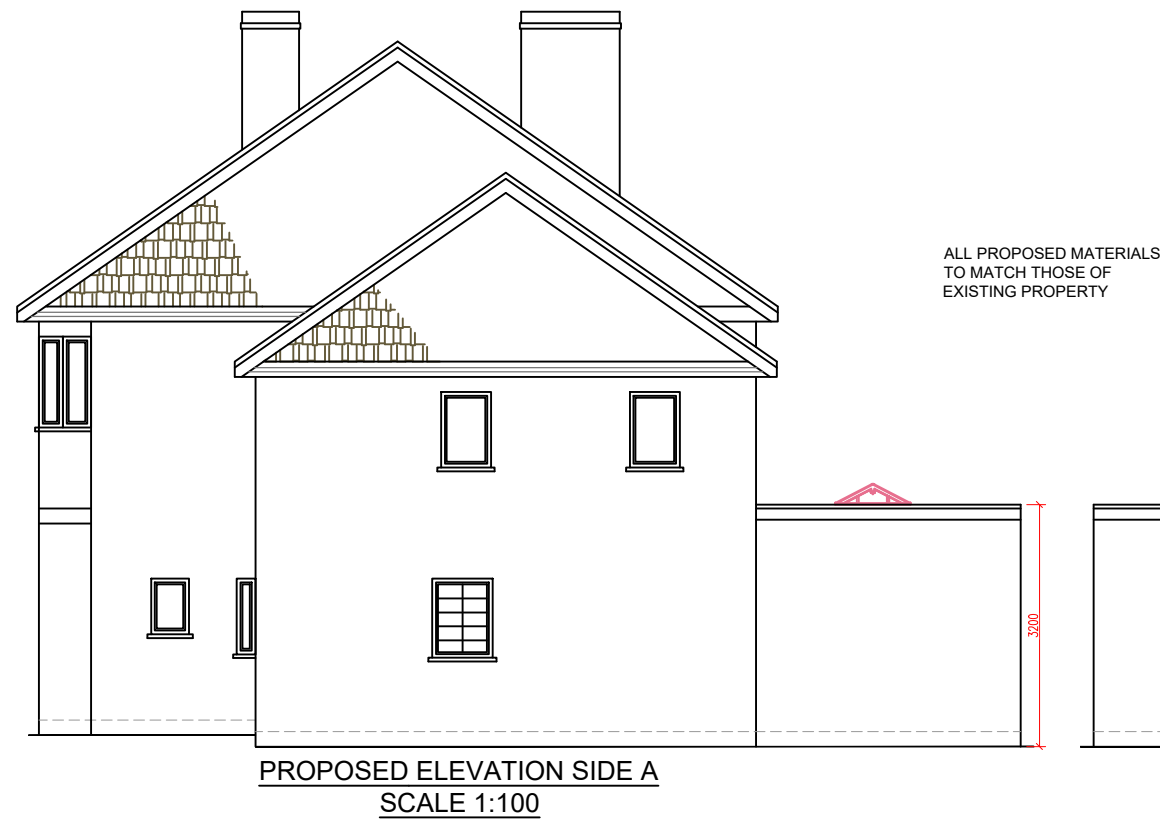

ALL PROPOSED MATERIALS
TO MATCH THOSE OF
EXISTING PROPERTY

 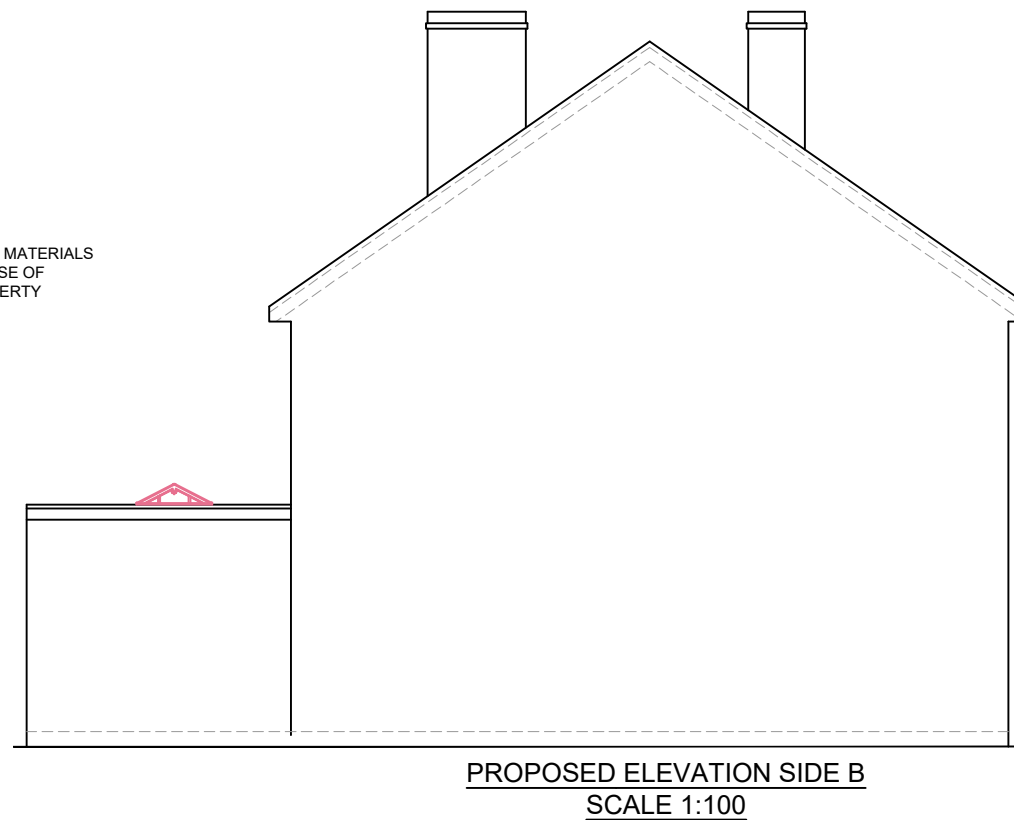

www.FastPlansUK.co.uk


Project: EXTENSION.

Address: 10 HIGHGROVE WAY HA4 8EA


Scale: 1:100 @ A3	Dwg. no: A10
Drawn by: O.B.S	Date Drawn: 01-NOV-2023

For Drawings Tel: 020 8629 5257

E-mail: plans@FastPlansUK.co.uk

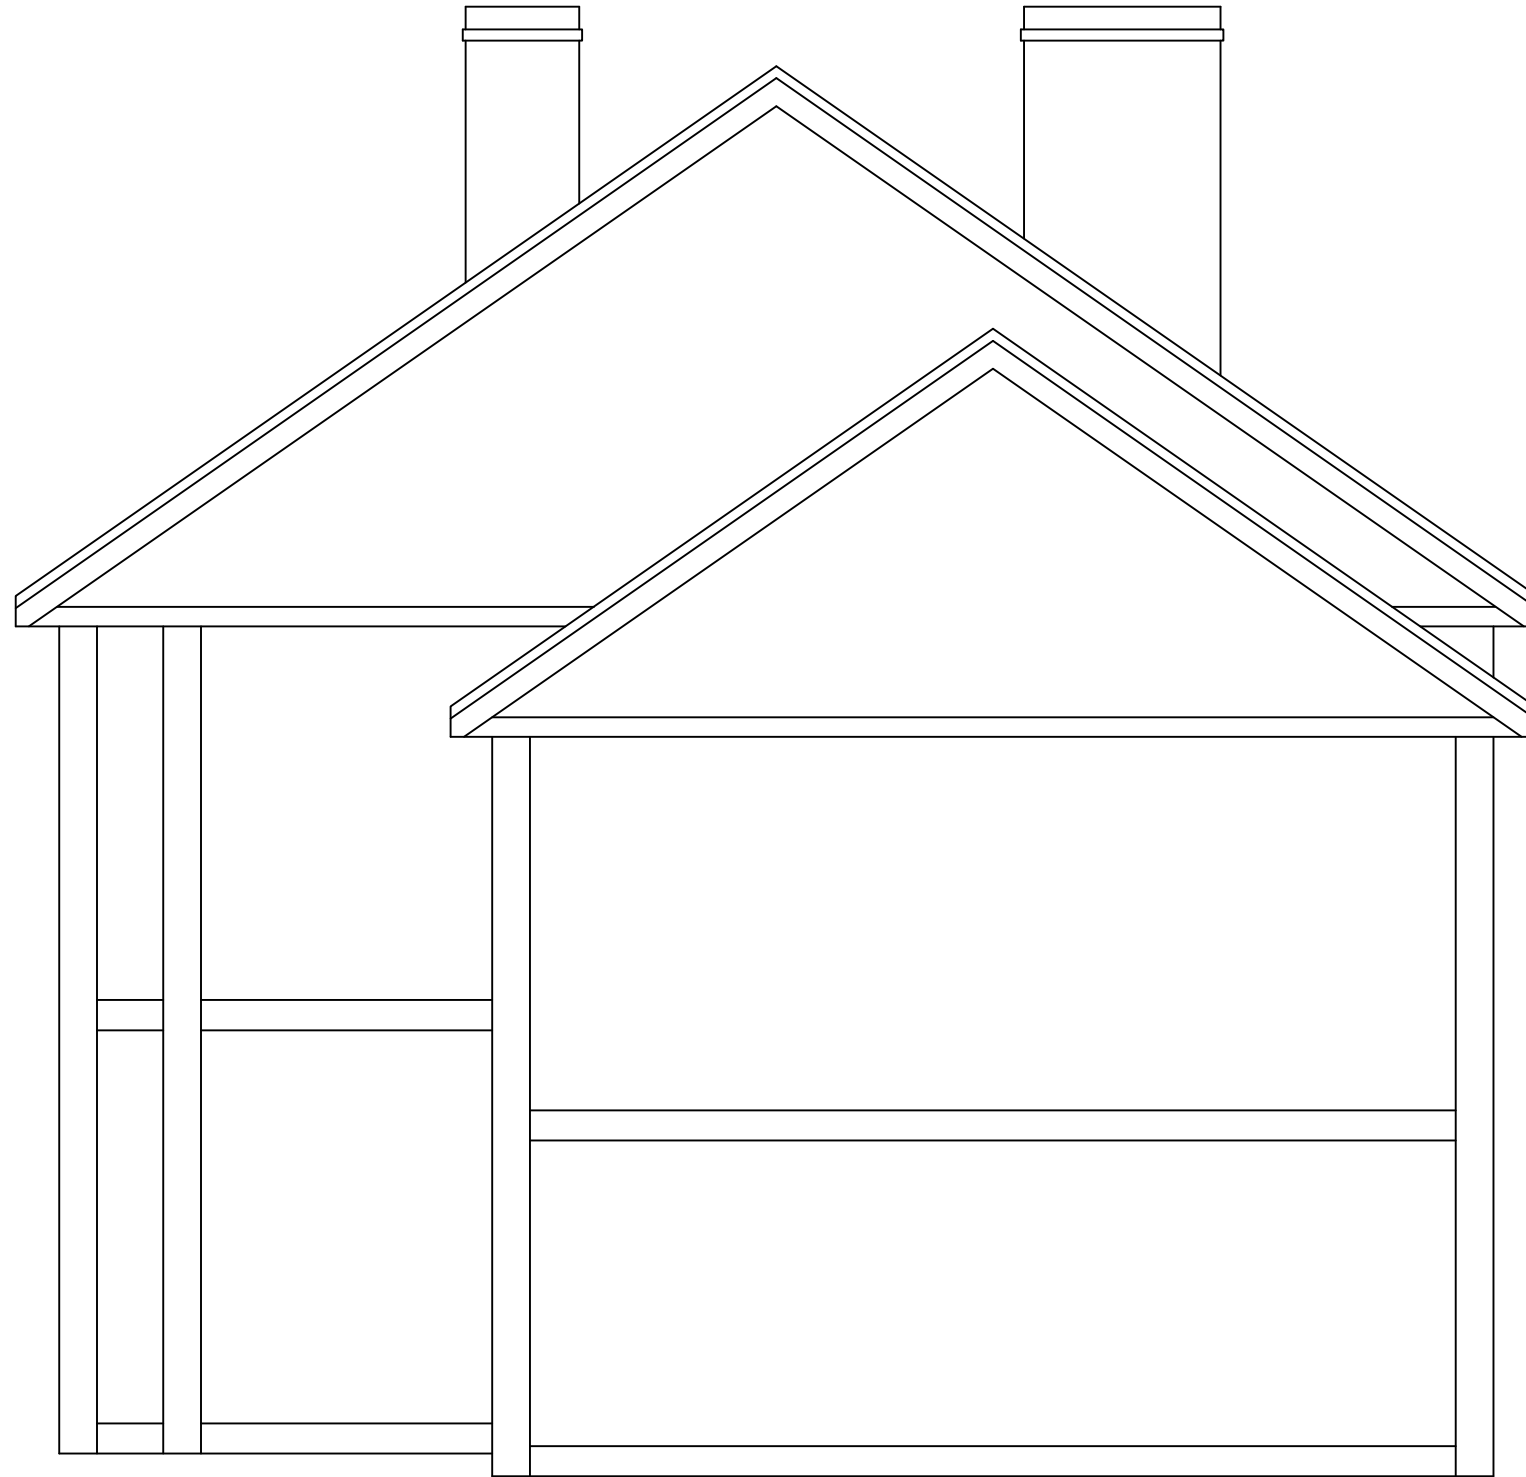

EXISTING SECTION AA
SCALE 1:50

 

www.FastPlansUK.co.uk

Project:
EXTENSION.



Address:
10 HIGHGROVE WAY HA4 8EA

Scale: 1:50 @ A3 Dwg. no: A11


Drawn by: O.B.S Date Drawn: 01-NOV-2023

For Drawings Tel: 020 8629 5257

E-mail: plans@FastPlansUK.co.uk

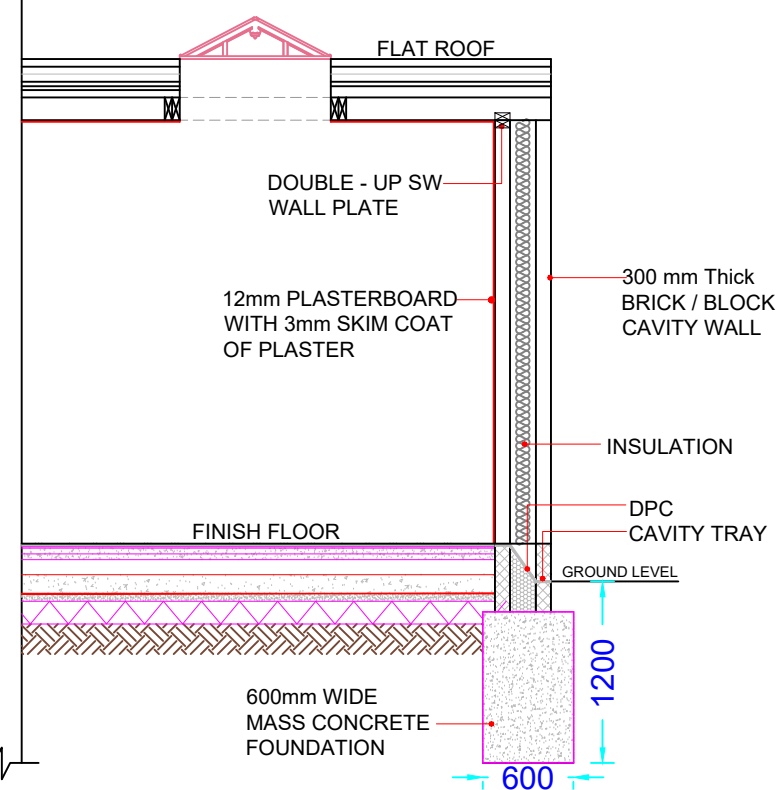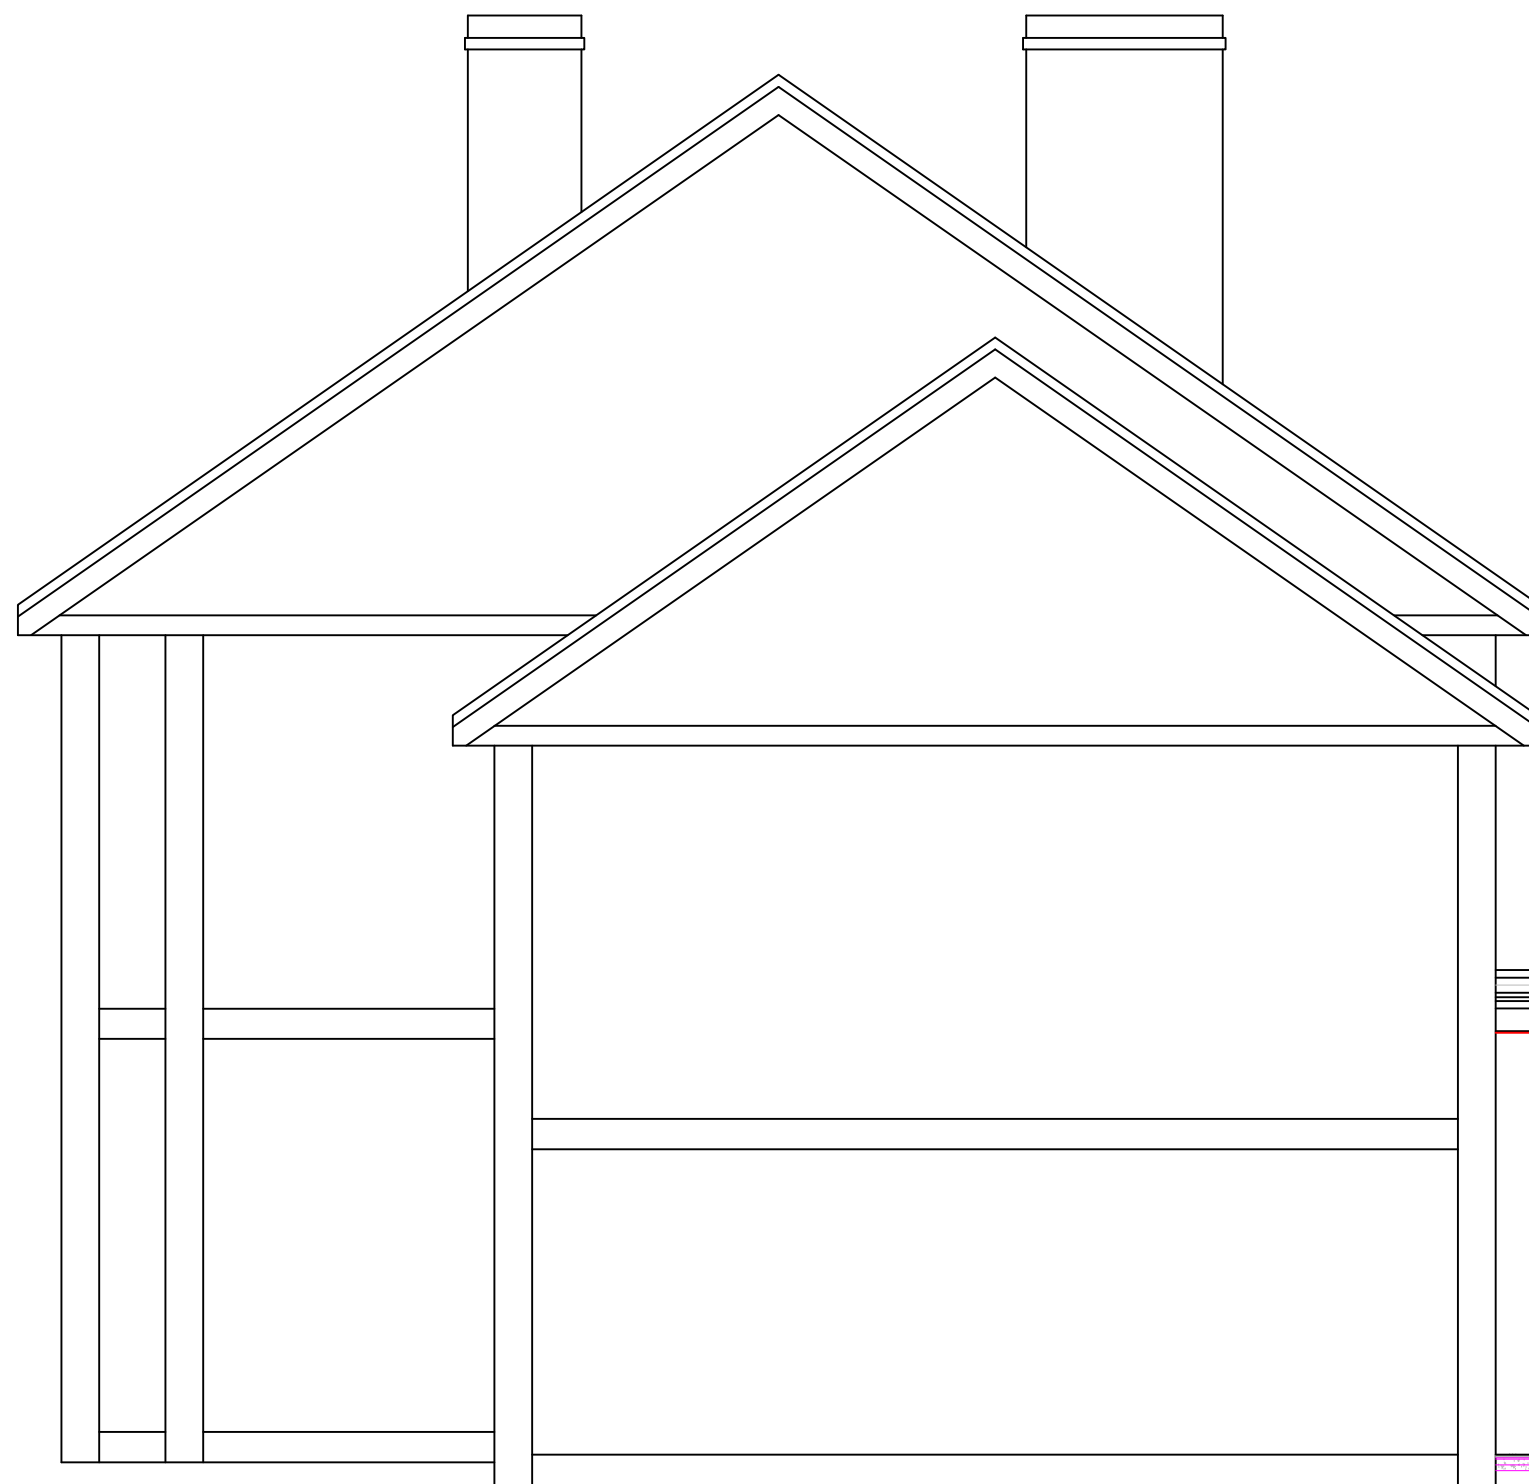

PROPOSED SECTION AA
SCALE 1:50

 

www.FastPlansUK.co.uk


Project:
EXTENSION.

Address:
10 HIGHGROVE WAY HA4 8EA


Scale: 1:50 @ A3	Dwg. no: A12
Drawn by: O.B.S	Date Drawn: 01-NOV-2023

For Drawings Tel: 020 8629 5257


E-mail: plans@FastPlansUK.co.uk

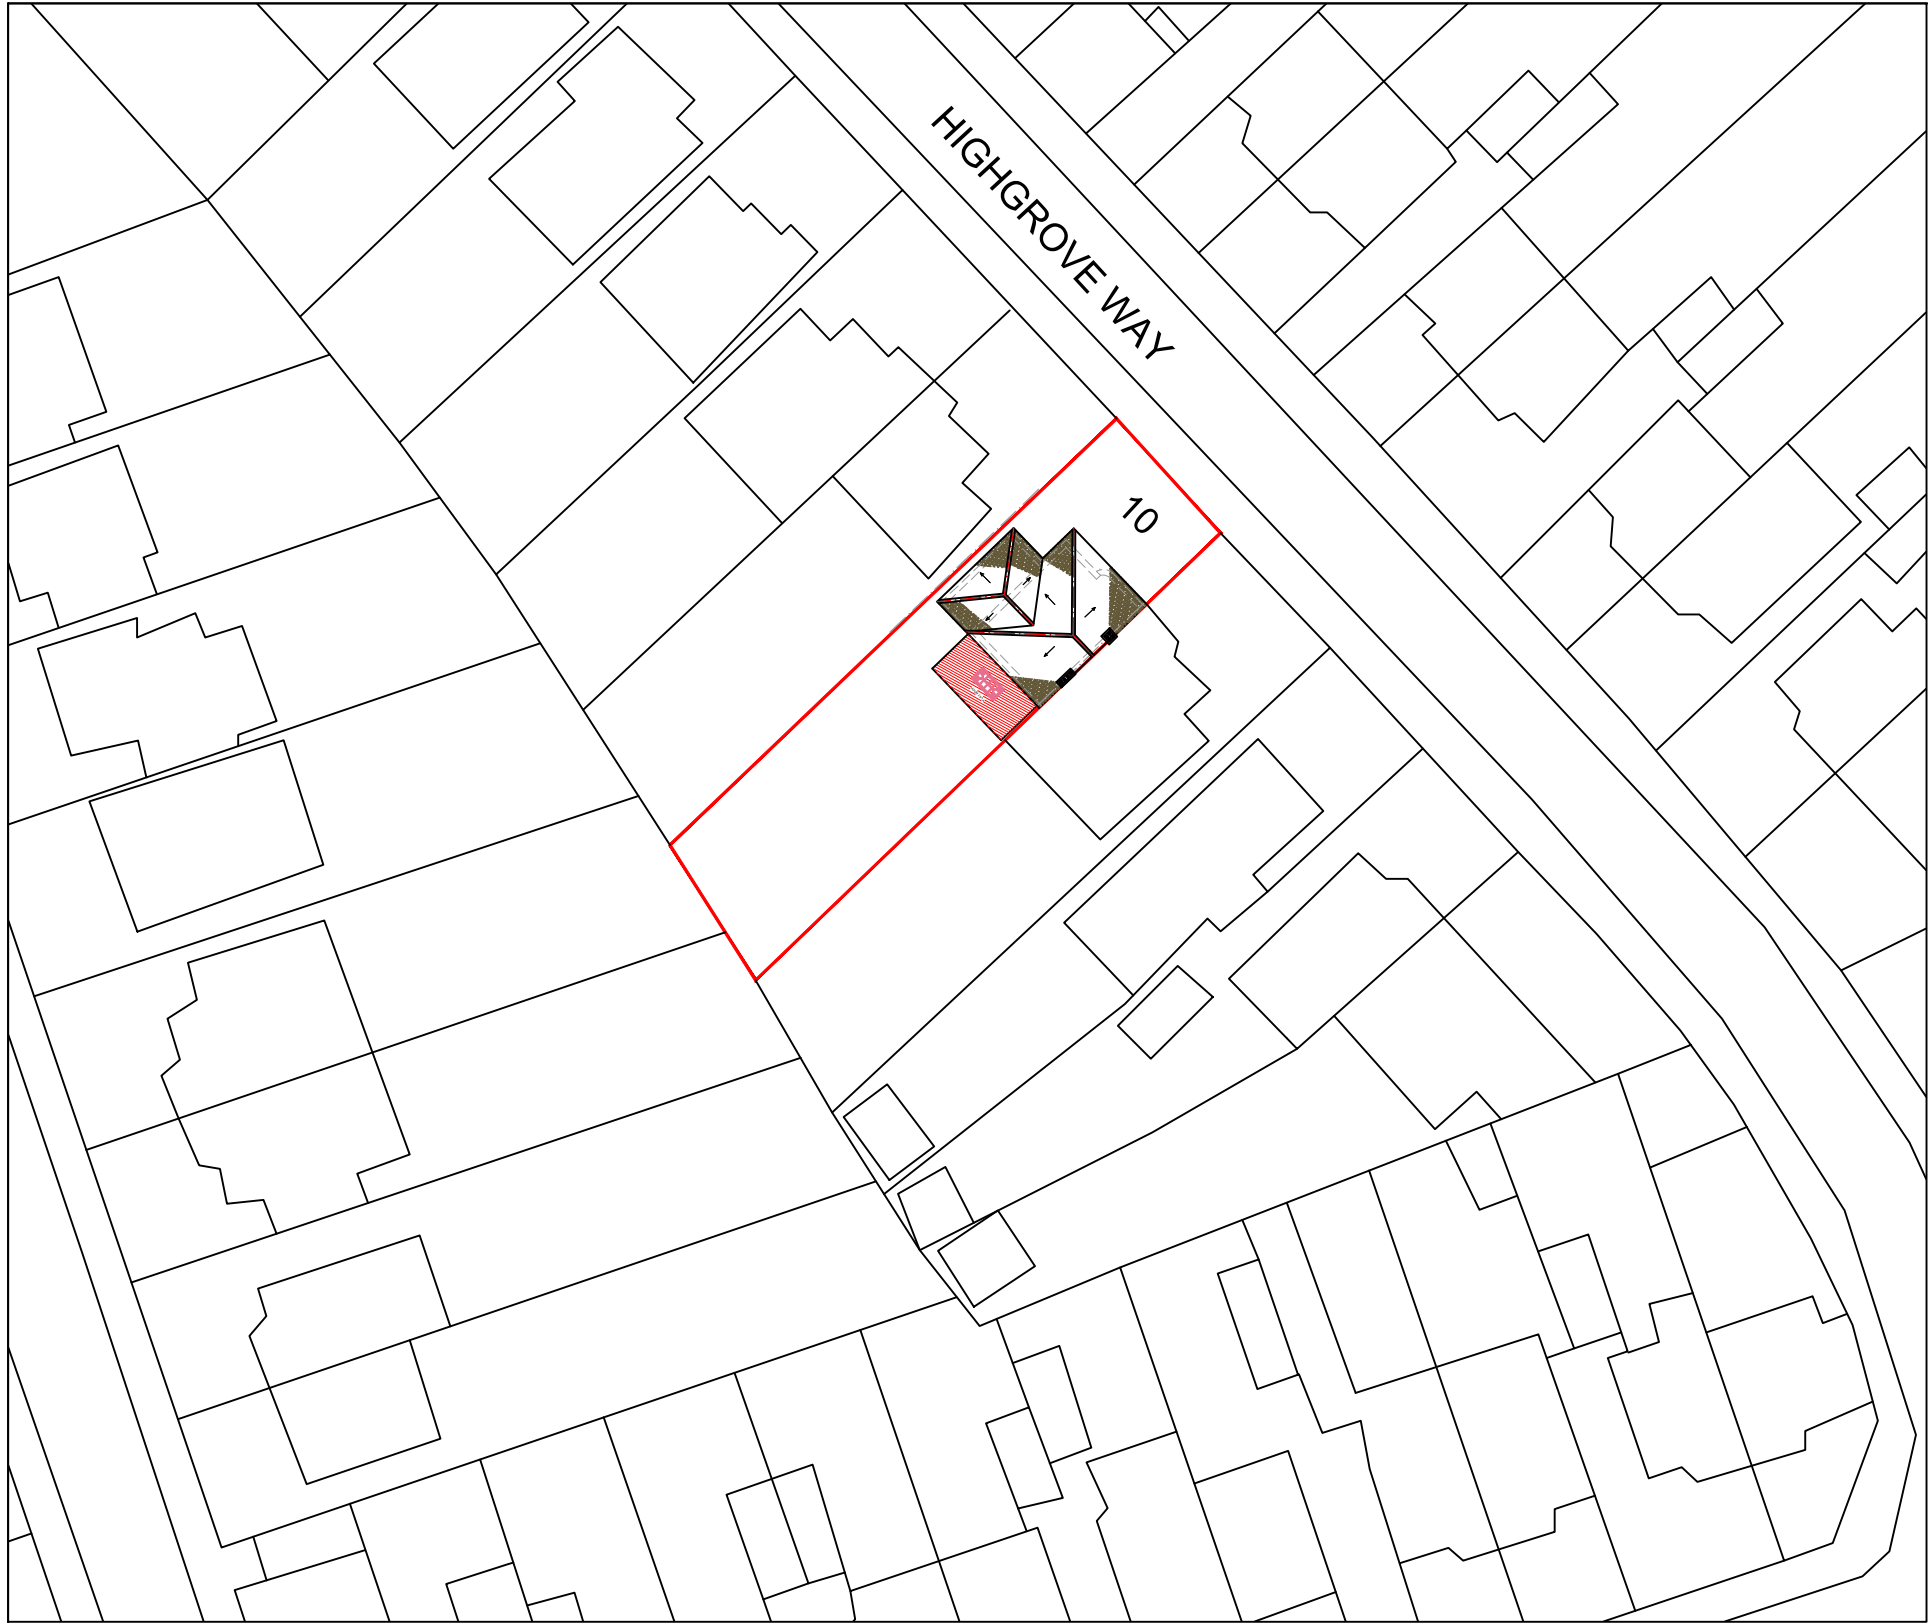

BLOCK PLAN
SCALE 1:500

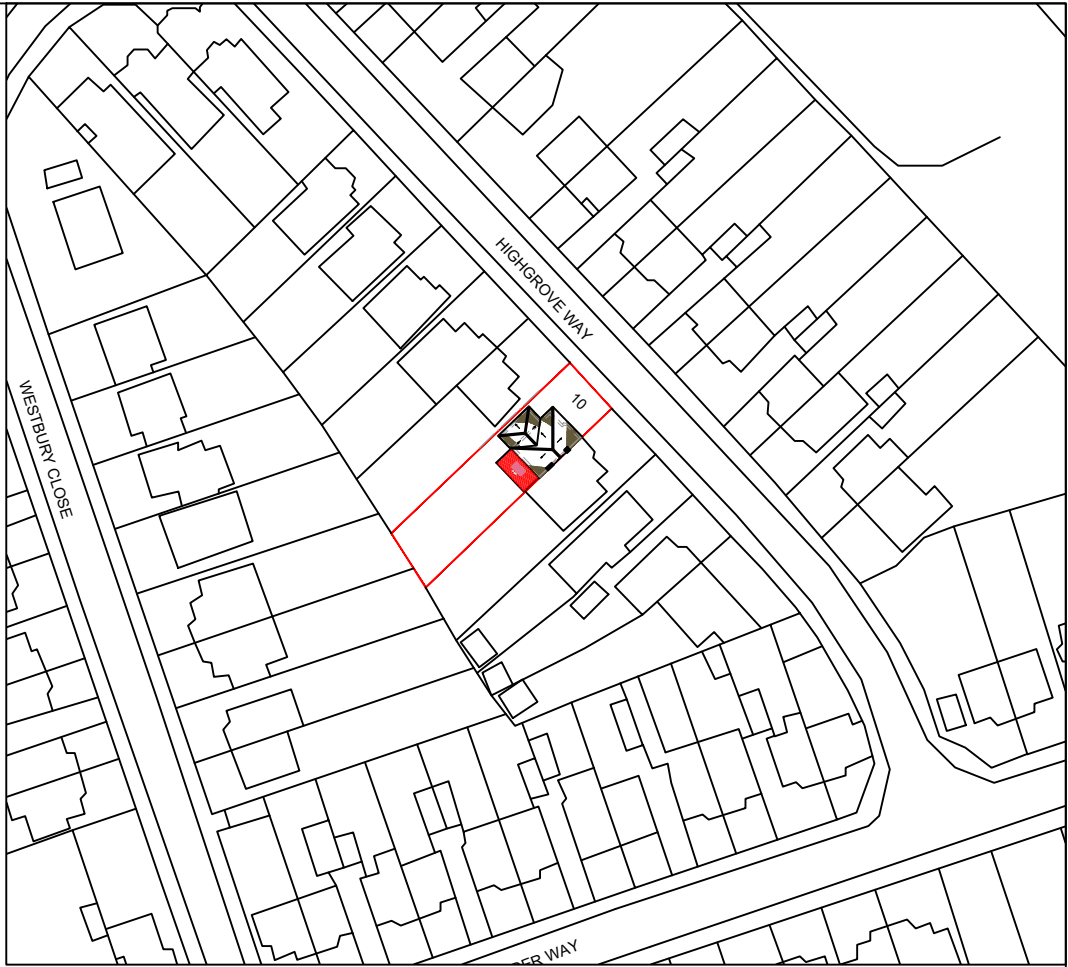

LOCATION PLAN
SCALE 1:1250

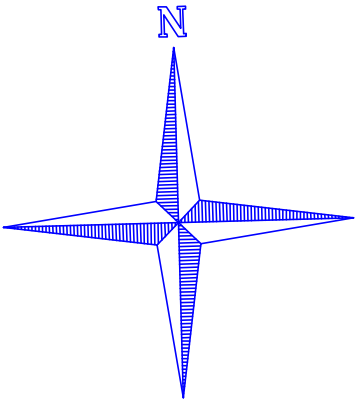

	
www.FastPlansUK.co.uk	
Project: EXTENSION.	
Address: 10 HIGHGROVE WAY HA4 8EA	
Scale: 1:500 @ A3	Dwg. no: A13
Drawn by: O.B.S	Date Drawn: 01-NOV-2023
For Drawings Tel: 020 8629 5257	
E-mail: plans@FastPlansUK.co.uk	