



DATE: 2023.07.10

This drawing is issued for design purposes only. The Designer does not warrant that the drawing meets standard codes and approved practice or that it will be suitable for construction without the assistance of a qualified professional engineer or architect.

LEGEND:

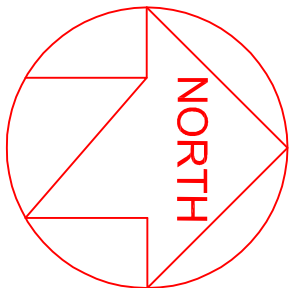


CONSTRUCTION NOTES:

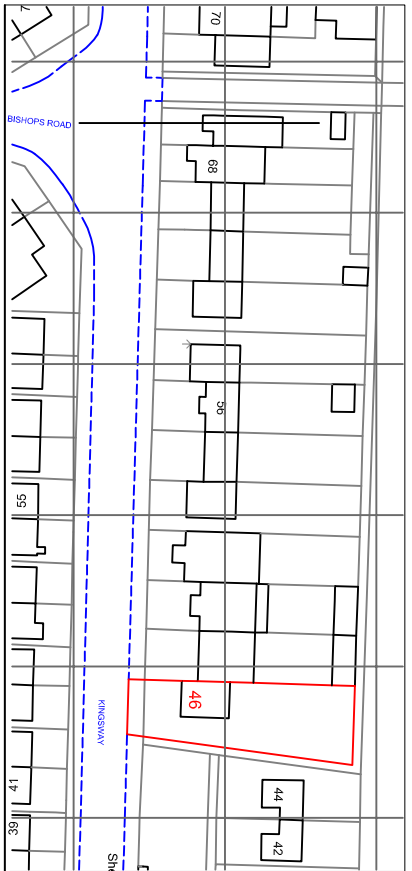

SITE PLAN - 1:1250

1:1250 5m 20m 50m 100m
10m

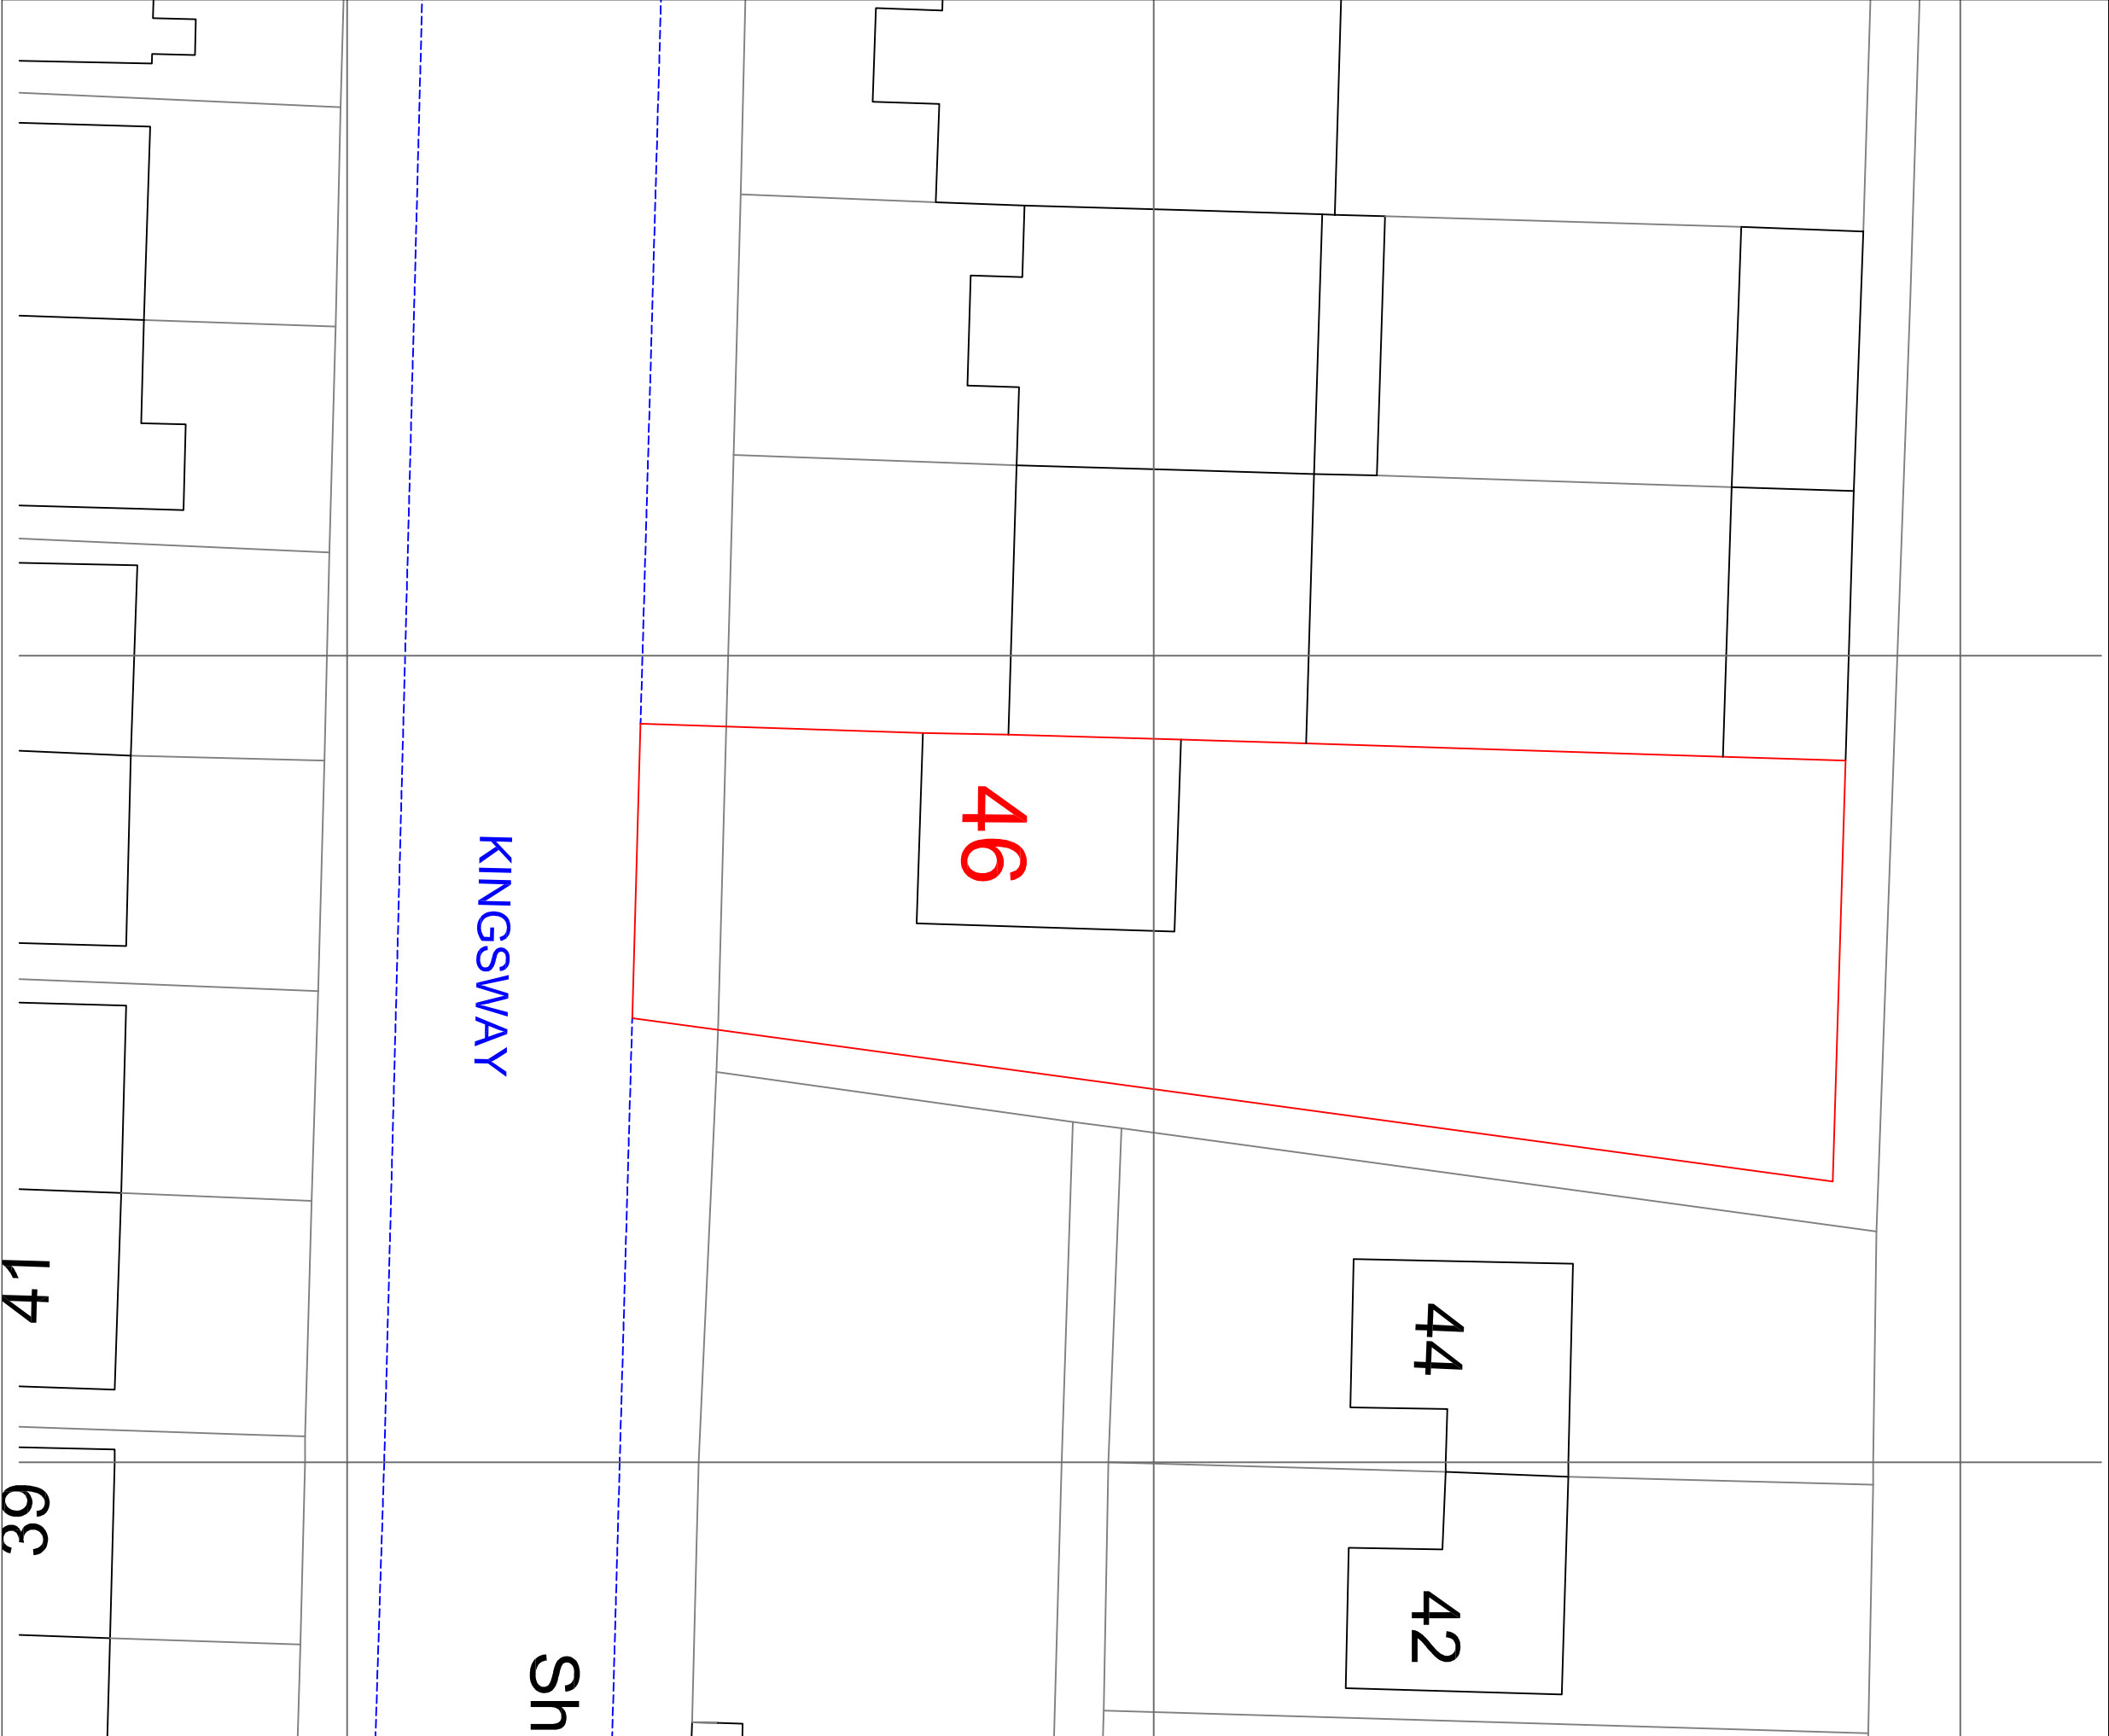

BLOCK PLAN
1:200

1:200 1m 5m 10m
2m

client

Mr. D. Heavens

title

SITE PLAN & BLOCK PLAN

scale	date
AS	SHOWN
11	12
23	

dwg. no.	revision
1400	A1
SU02	-

3 HAWLTON ROAD E. 01868 461 866
RENOVATION & PROJECT MANAGEMENT
100-200 01868 461 866
e: info@renovate.ca
w: renovate.ca