



1 Proposed Ground Floor Plan

Scale 1/100

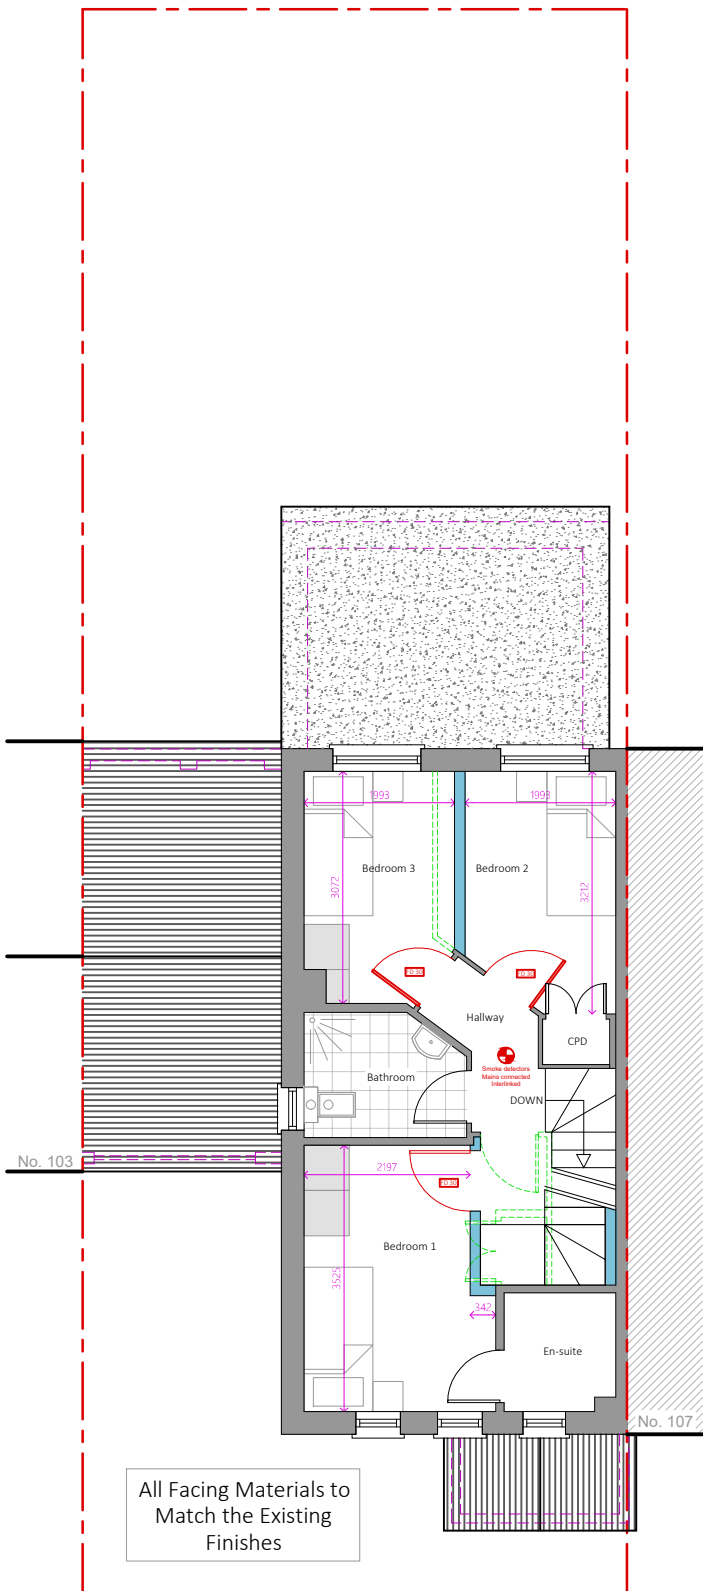


2 Proposed First Floor Plan

Scale 1/100

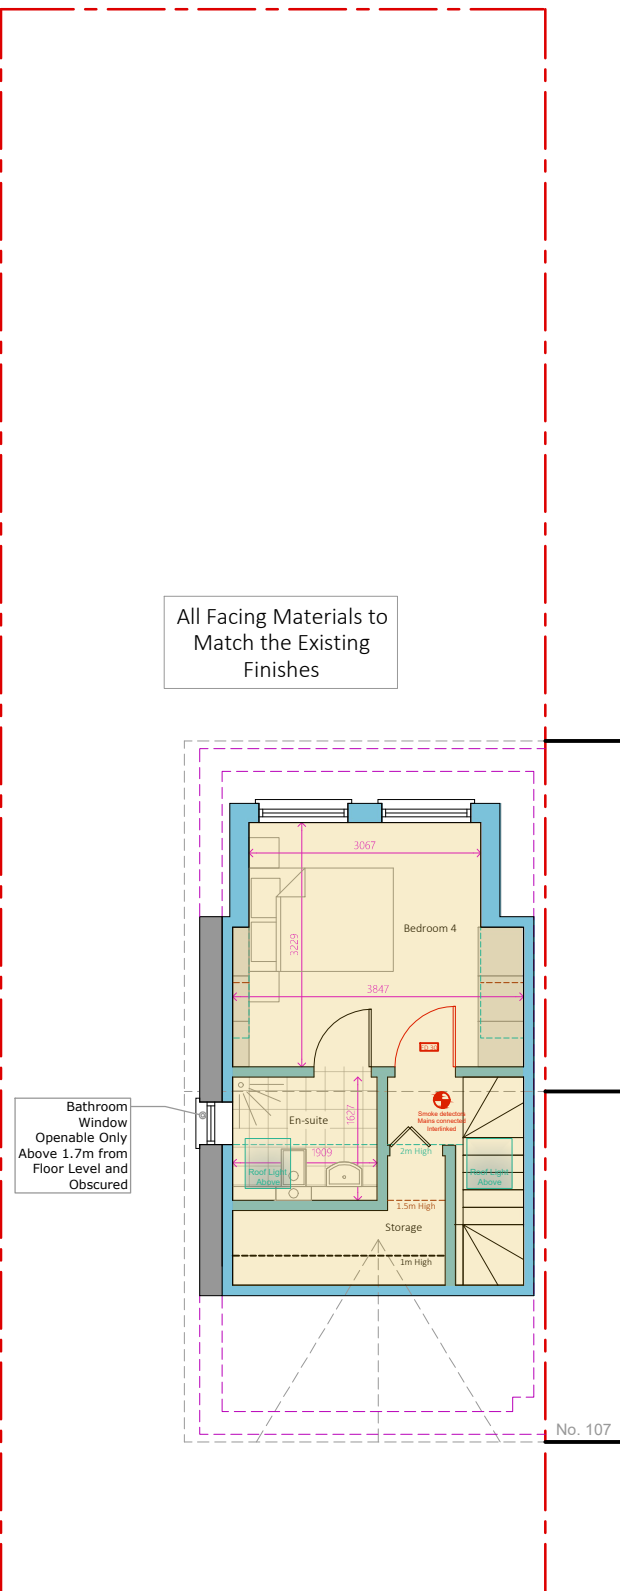

3 Proposed Loft Floor Plan


Scale 1/100

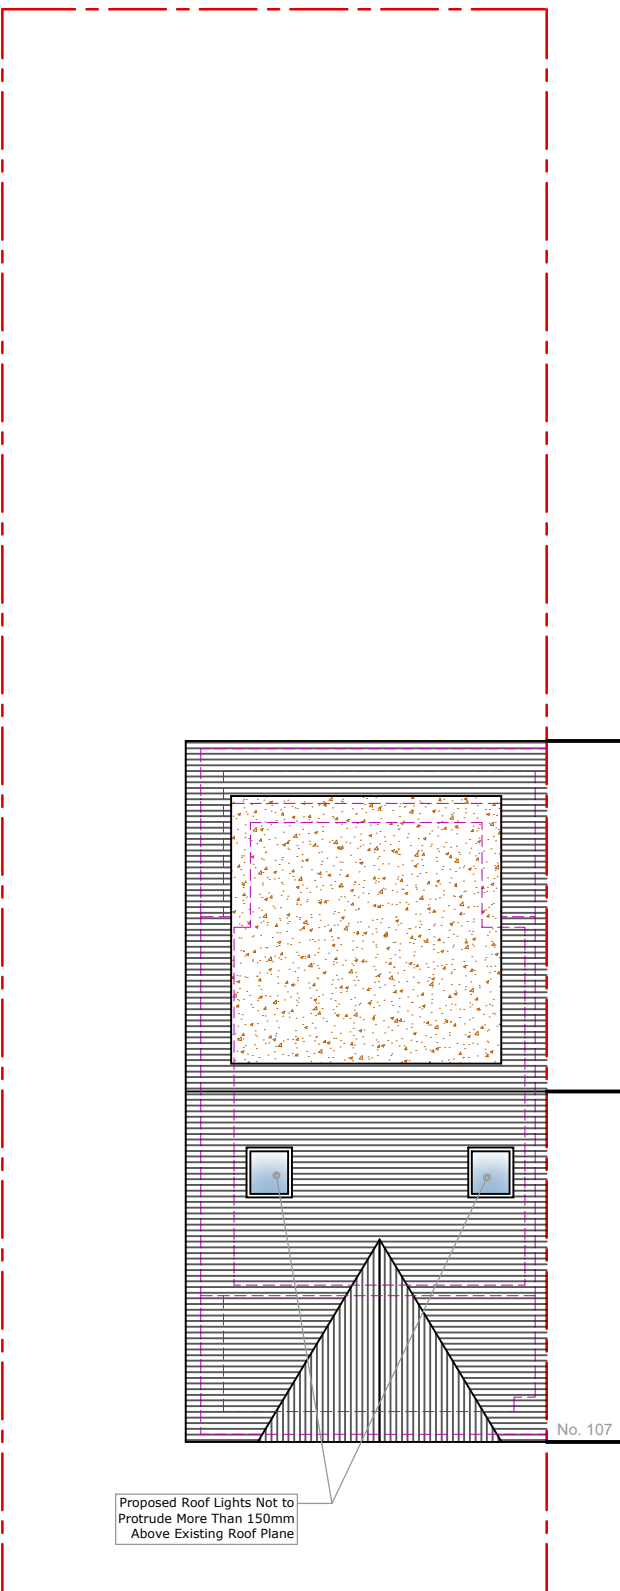

4 Proposed Roof Plan

Scale 1/100

PARTY WALL ACT 1996
OWNER/S MUST ENSURE ALL
PARTY WALL AGREEMENTS ARE
IN PLACE BEFORE ANY BUILDING
WORKS ARE TO COMMENCE

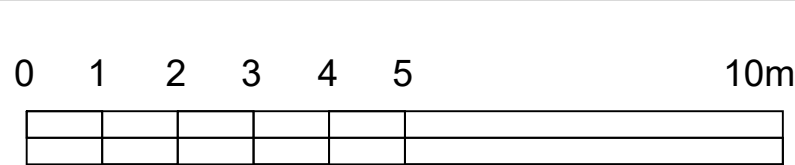

IMPORTANT GENERAL NOTE
The specification is to be read in conjunction with the plans/section details, and other associated Structural details as may be provided.
All work is to be carried out to the Local Authority Planning and Building Regulations Approval, and the Codes of Practice and British Standards as necessary.
All dimensions, levels, sizes, positions and locations of particulars as indicated on drawings are to be verified by the appointed Contractor on site prior to engaging in works. Any discrepancies must be reported to the Architect/Surveyor/Engineer or responsible person's immediately.
The Contractor is responsible for ensuring compliance with the CDM Regulations, and appropriate Health & Safety on site precautions.
The Client/Building Owner must obtain any necessary PARTY WALL AGREEMENTS, prior to engaging in the works on site.

Revision	Date	Description

Page Size	Drawn By	Checked By
A3	RA	NE
Scale	Drawing Status	Project
1:100	Planning Issue	105 Telford Way Hayes UB4 9TH
Revision	Date	Title
1st	Dec-23	Proposed Plans

DontMoveExtend.com Planning Permission Specialists	
Drawing No.	Proposed Plans
TW105-01-1003	

DontMoveExtend.com and the Red Box are Registered Trade Marks Of Construct 360 Ltd

COPYRIGHT© 2023