


**Site Plan**  
Scale: 1:250

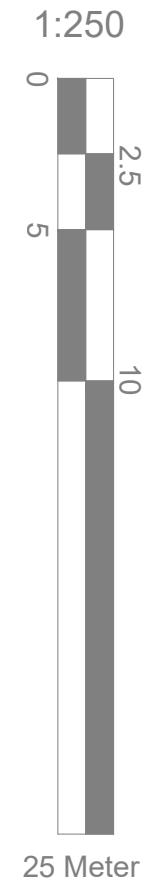

Site Address
93 Saunton Ave
Hayes
UB3 5HQ
Scale: 1:250@A4
Date: Dec 23
Drawing No.: RC-01-Site
Drawn By: RP
Revision Date:
A Feb. 2024
e:mail - nisarg@hotmail.com
(M) +44 (0) 7951491310

