

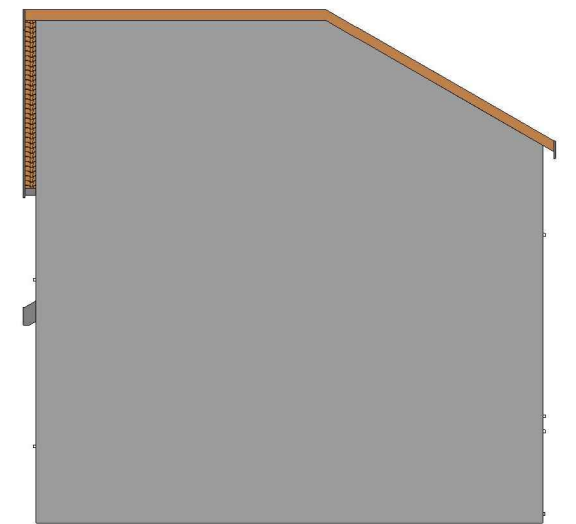
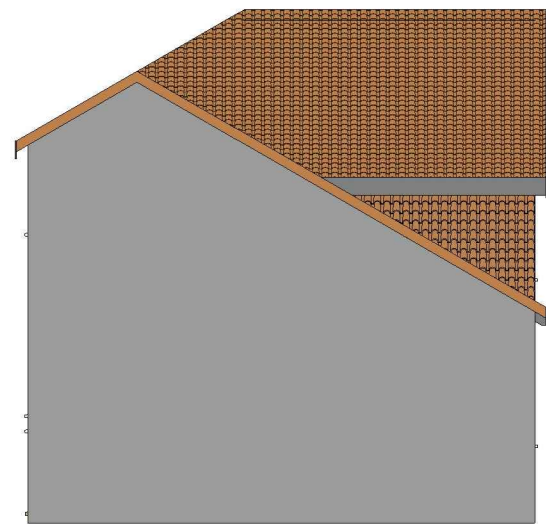


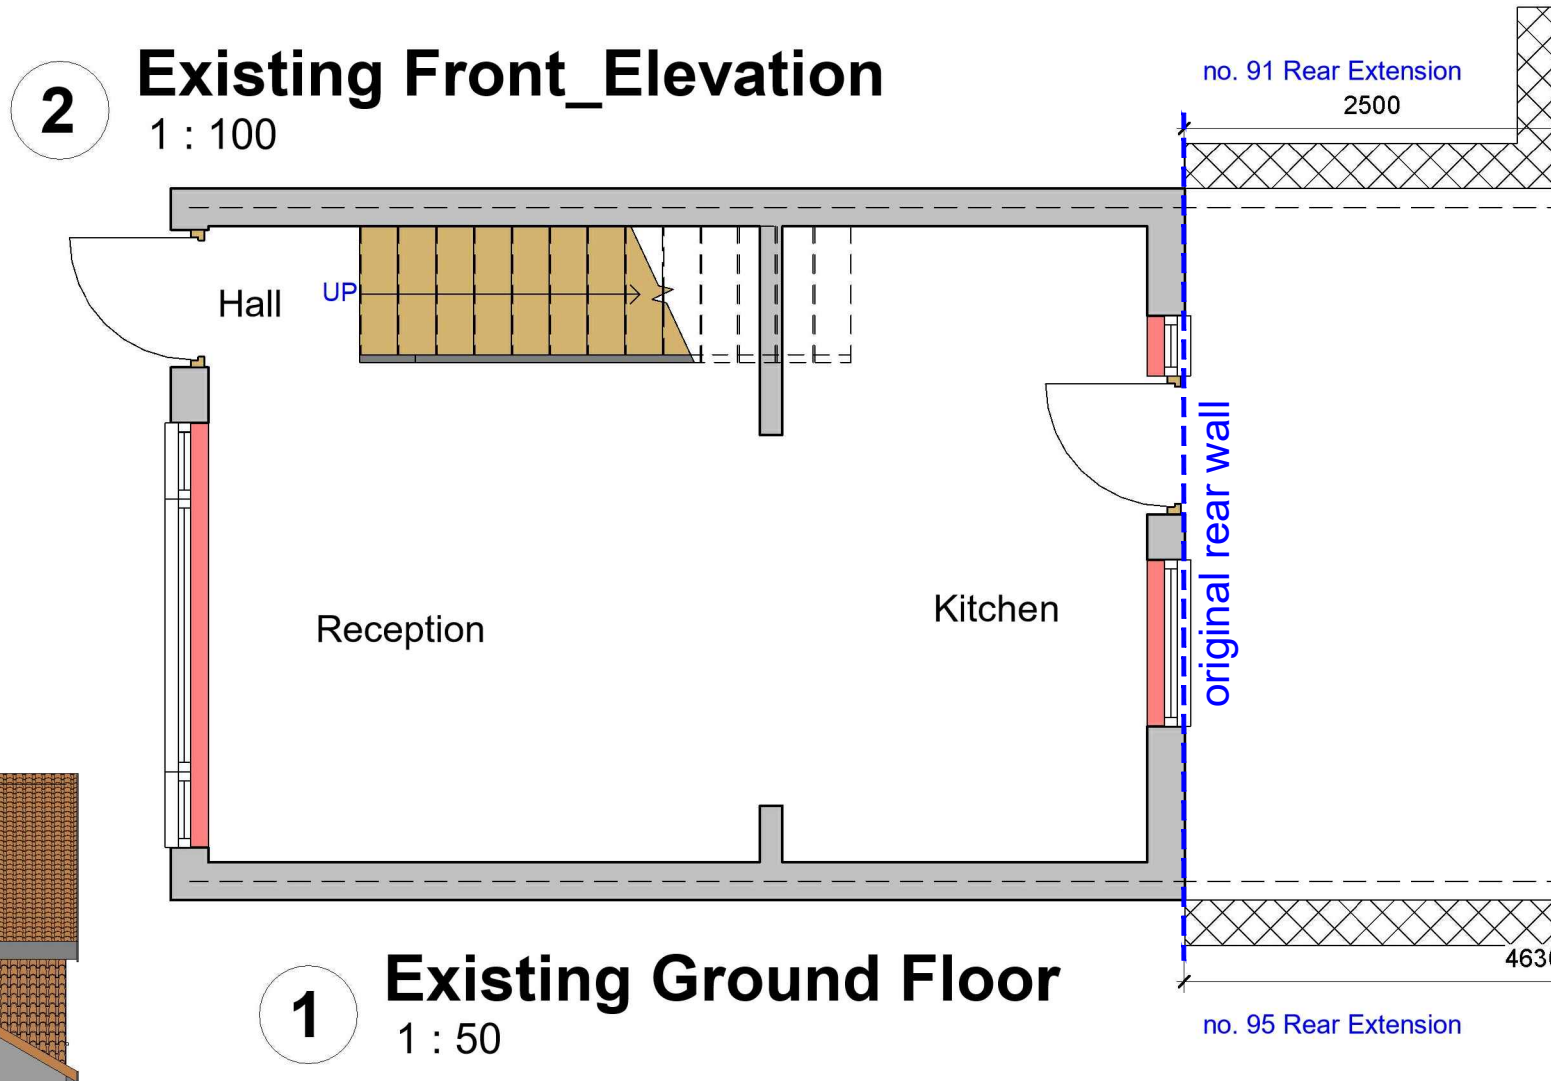

GENERAL NOTES:

- DO NOT SCALE FROM THE DRAWINGS
- ALL DIMENSIONS ARE IN MILLIMETER.
- VERIFY ALL DIMENSIONS AND CONDITIONS BEFORE BUILDING OR STARTING CONSTRUCTION.
- NOTIFY THE DESIGNER IMMEDIATELY OF ANY DISCREPANCY OR VARIATION.
- ALL WORK TO COMPLY WITH CURRENT BUILDING REGULATIONS AND CODES OF PRACTICE.

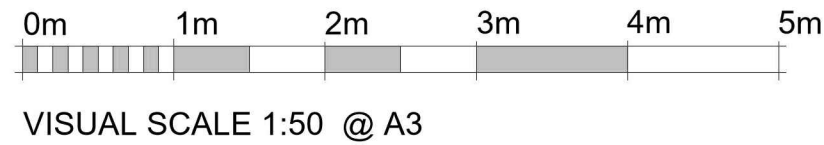

Art @ Rooshika

NISARG@HOTMAIL.COM

+44 - 7951491310

PROJECT

93 Saunton Ave Hayes UB3 5HQ

SHEET

Existing Ground Floor Plan

CLIENT

Ms Ru Cheema

Date

Issue Date

Drawn by

Author

Checked by

Checker

Project number


Project Number

DRWAING NUMBER


A101

Scale (@ A3)


REV

 


VISUAL SCALE 1:50 @ A3

 


VISUAL SCALE 1:100 @ A3

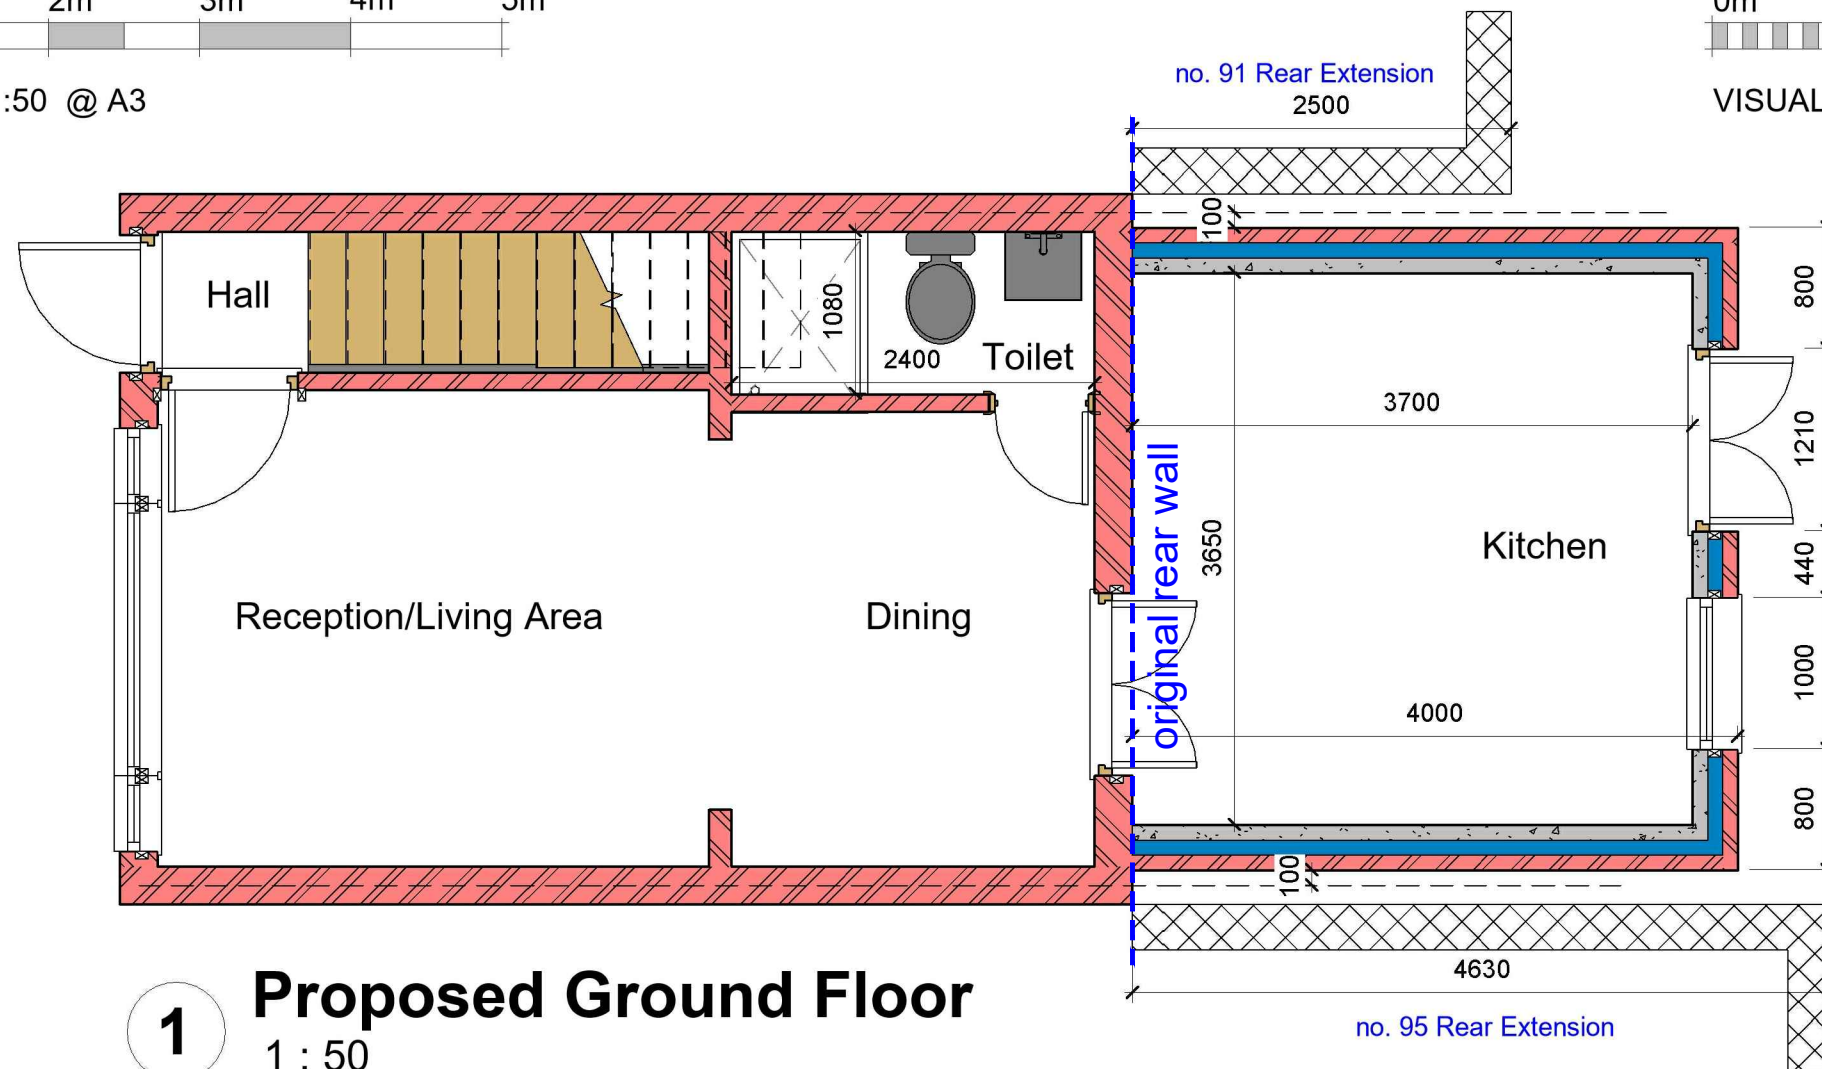

1 Proposed Ground Floor
1 : 50

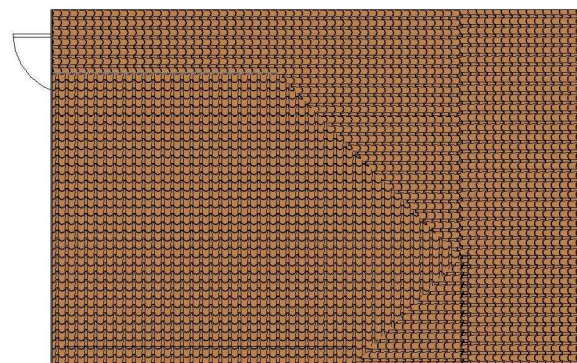

2 Existing Roof
1 : 100

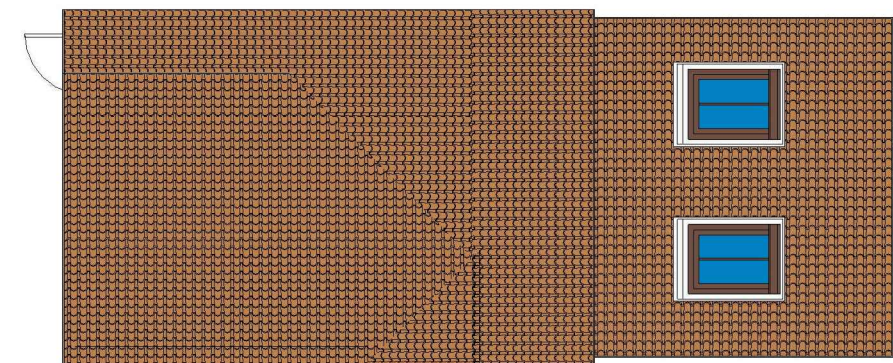

3 Proposed Roof
1 : 100

GENERAL NOTES:

- DO NOT SCALE FROM THE DRAWINGS
- ALL DIMENSIONS ARE IN MILLIMETER.
- VERIFY ALL DIMENSIONS AND CONDITIONS BEFORE BUILDING OR STARTING CONSTRUCTION.
- NOTIFY THE DESIGNER IMMEDIATELY OF ANY DISCREPANCY OR VARIATION.
- ALL WORK TO COMPLY WITH CURRENT BUILDING REGULATIONS AND CODES OF PRACTICE.



Art @ Rooshika

NISARG@HOTMAIL.COM

+44 - 7951491310

PROJECT

93 Saunton Ave Hayes UB3 5HQ

SHEET

Proposed Ground Floor Plan

CLIENT

Ms Ru Cheema

Date

Issue Date

Drawn by

Author

Checked by

Checker

Project number

Project Number

DRWAING NUMBER


A102

Scale (@ A3)

REV



1 Proposed Rear_Elevation
1 : 100

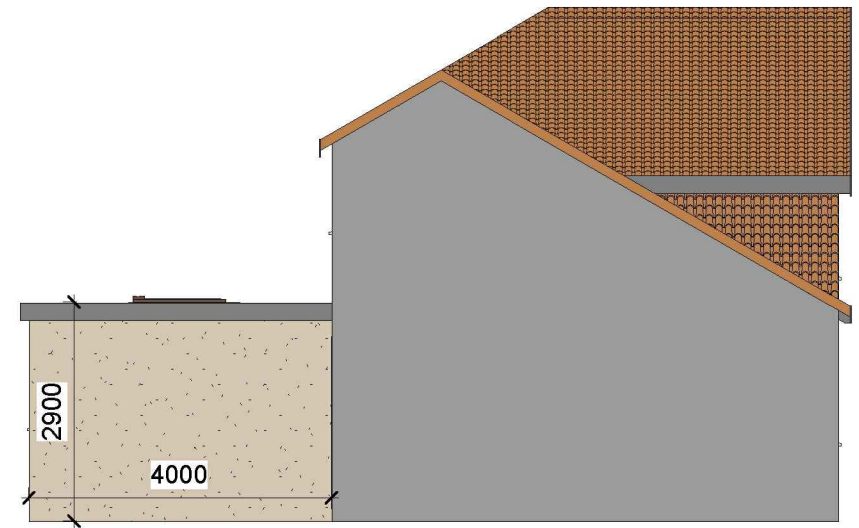


2 Proposed Side 02_Elevation
1 : 100

ALL PROPOSED MATERIALS/FINISHED TO MATCH WITH EXISTING.



VISUAL SCALE 1:100 @ A3

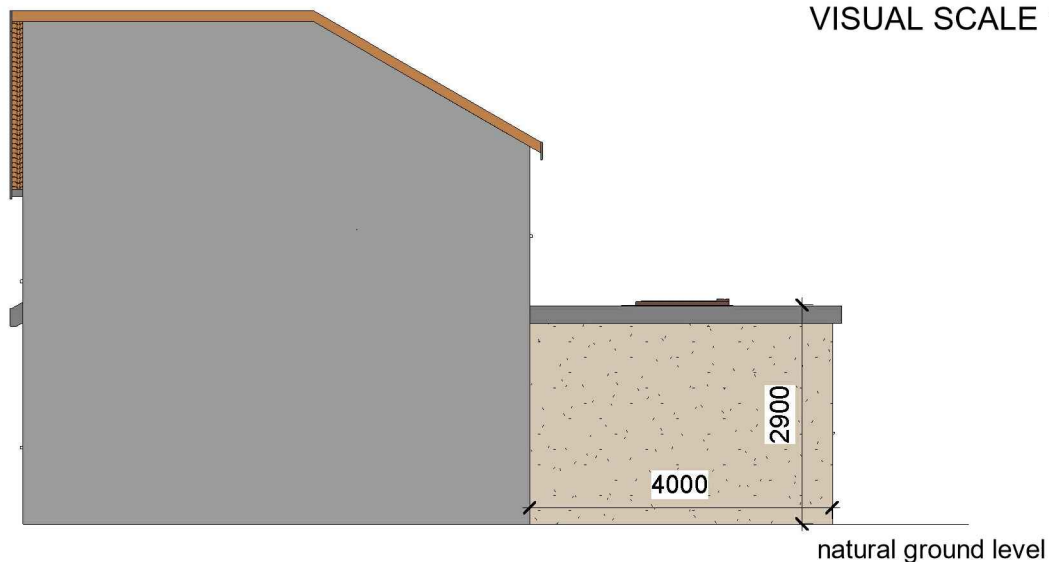

3 Proposed Side 01_Elevation
1 : 100



4 Proposed Front_Elevation
1 : 100

GENERAL NOTES:

- DO NOT SCALE FROM THE DRAWINGS
- ALL DIMENSIONS ARE IN MILLIMETER.
- VERIFY ALL DIMENSIONS AND CONDITIONS BEFORE BUILDING OR STARTING CONSTRUCTION.
- NOTIFY THE DESIGNER IMMEDIATELY OF ANY DISCREPANCY OR VARIATION.
- ALL WORK TO COMPLY WITH CURRENT BUILDING REGULATIONS AND CODES OF PRACTICE.




Art @ Rooshika

NISARG@HOTMAIL.COM

+44 - 7951491310


PROJECT		CLIENT		
93 Saunton Ave Hayes UB3 5HQ		Ms Ru Cheema		
SHEET	Proposed Elevations	Date	Project number	Scale (@ A3)
		Issue Date	Project Number	
		Drawn by	DRWAING NUMBER	REV
		Author	A103	
Checked by				
		Checker		

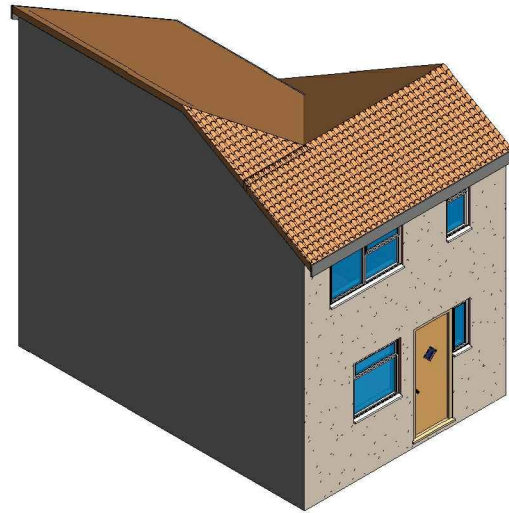


3 3D View 02 Existing



1 3D View 01 Existing

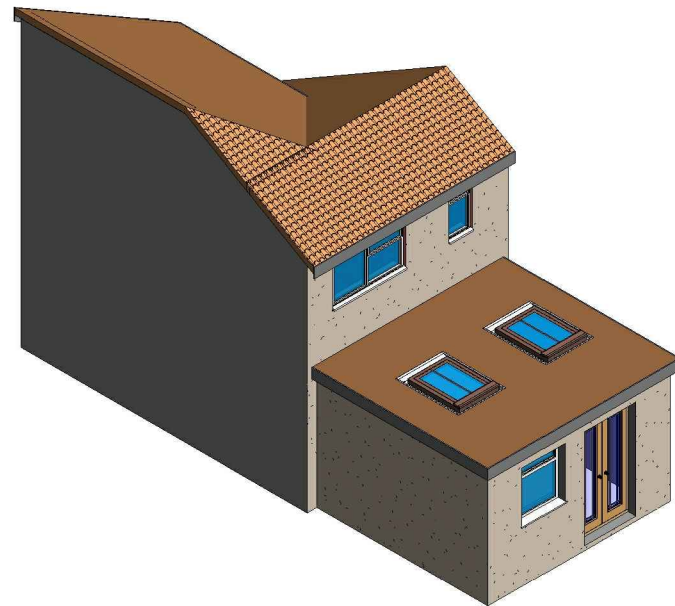

4 3D View 02 Proposed

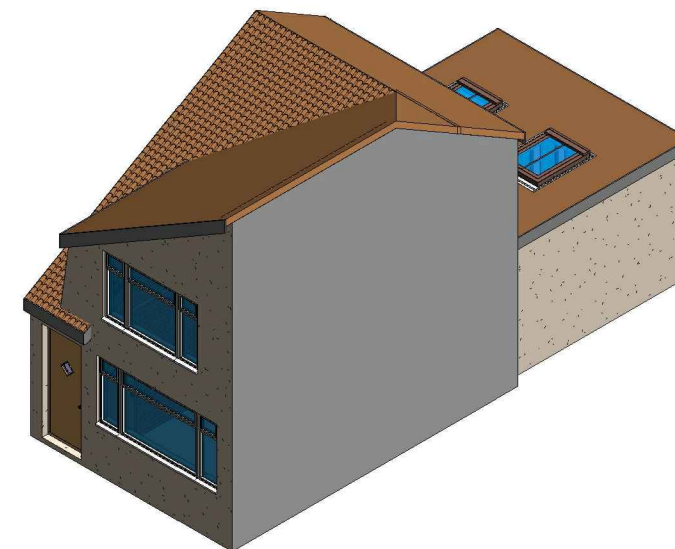

2 3D View 01 Proposed

GENERAL NOTES:

1. DO NOT SCALE FROM THE DRAWINGS
2. ALL DIMENSIONS ARE IN MILLIMETER.
3. VERIFY ALL DIMENSIONS AND CONDITIONS BEFORE BUILDING OR STARTING CONSTRUCTION.
4. NOTIFY THE DESIGNER IMMEDIATELY OF ANY DISCREPANCY OR VARIATION.
5. ALL WORK TO COMPLY WITH CURRENT BUILDING REGULATIONS AND CODES OF PRACTICE.



Art @ Rooshika

NISARG@HOTMAIL.COM

+44 - 7951491310

PROJECT		CLIENT		
93 Saunton Ave Hayes UB3 5HQ		Ms Ru Cheema		
SHEET	3D View	Date	Project number	Scale (@ A3)
		Issue Date	Project Number	
		Drawn by	DRWAING NUMBER	
		Author	REV	
		Checked by	A104	
		Checker		