





PROPOSED FRONT ELEVATION

Scale 1:50

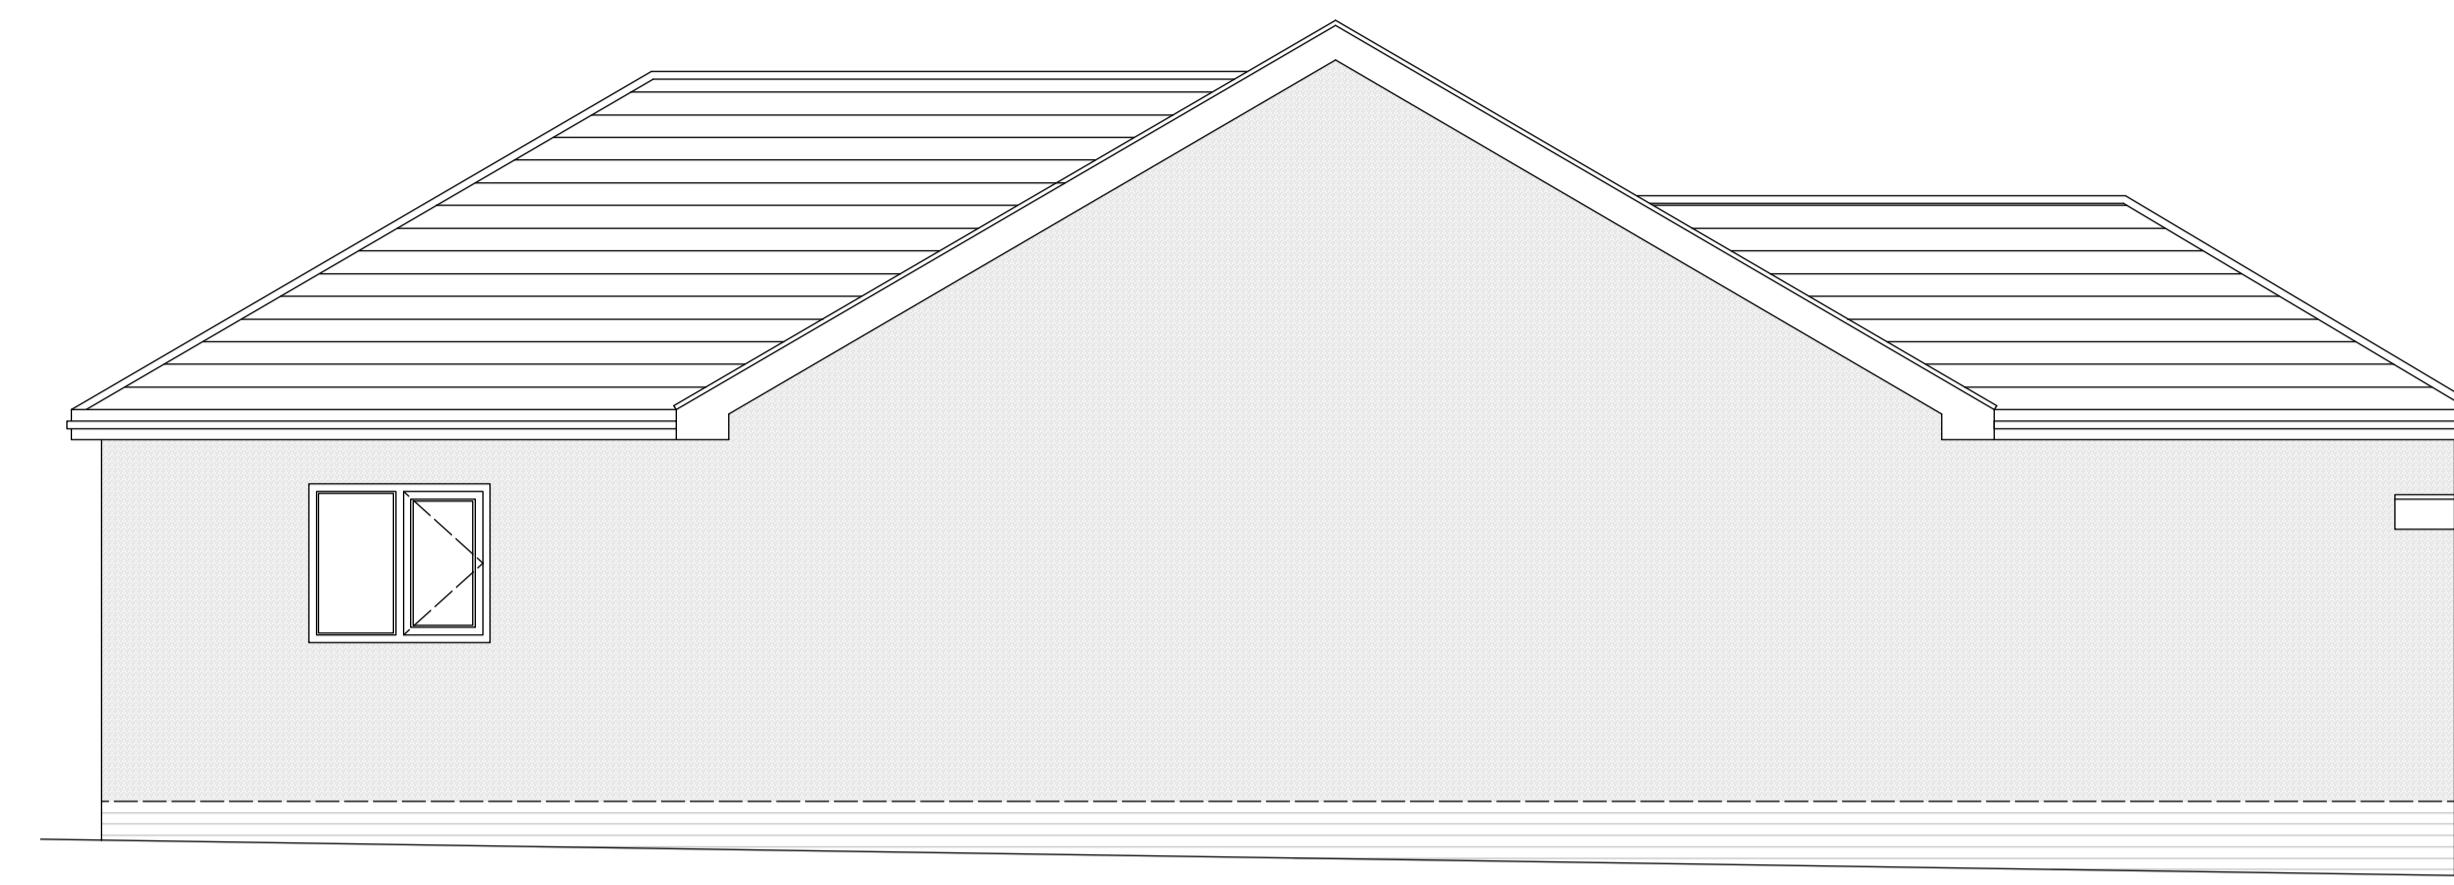


PROPOSED SIDE ELEVATION

Scale 1:50

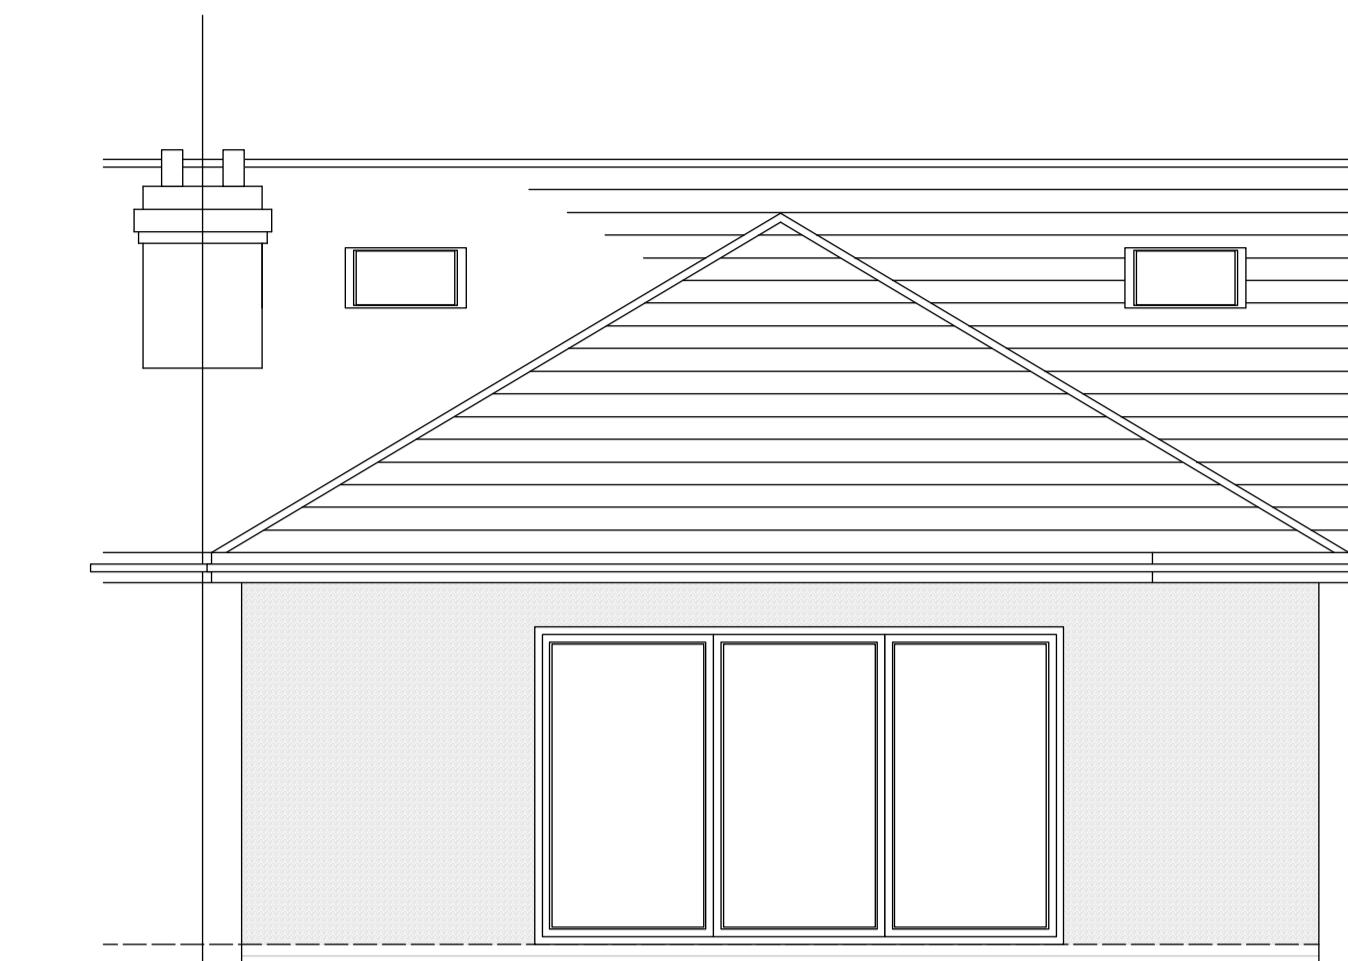


PROPOSED REAR ELEVATION

Scale 1:50

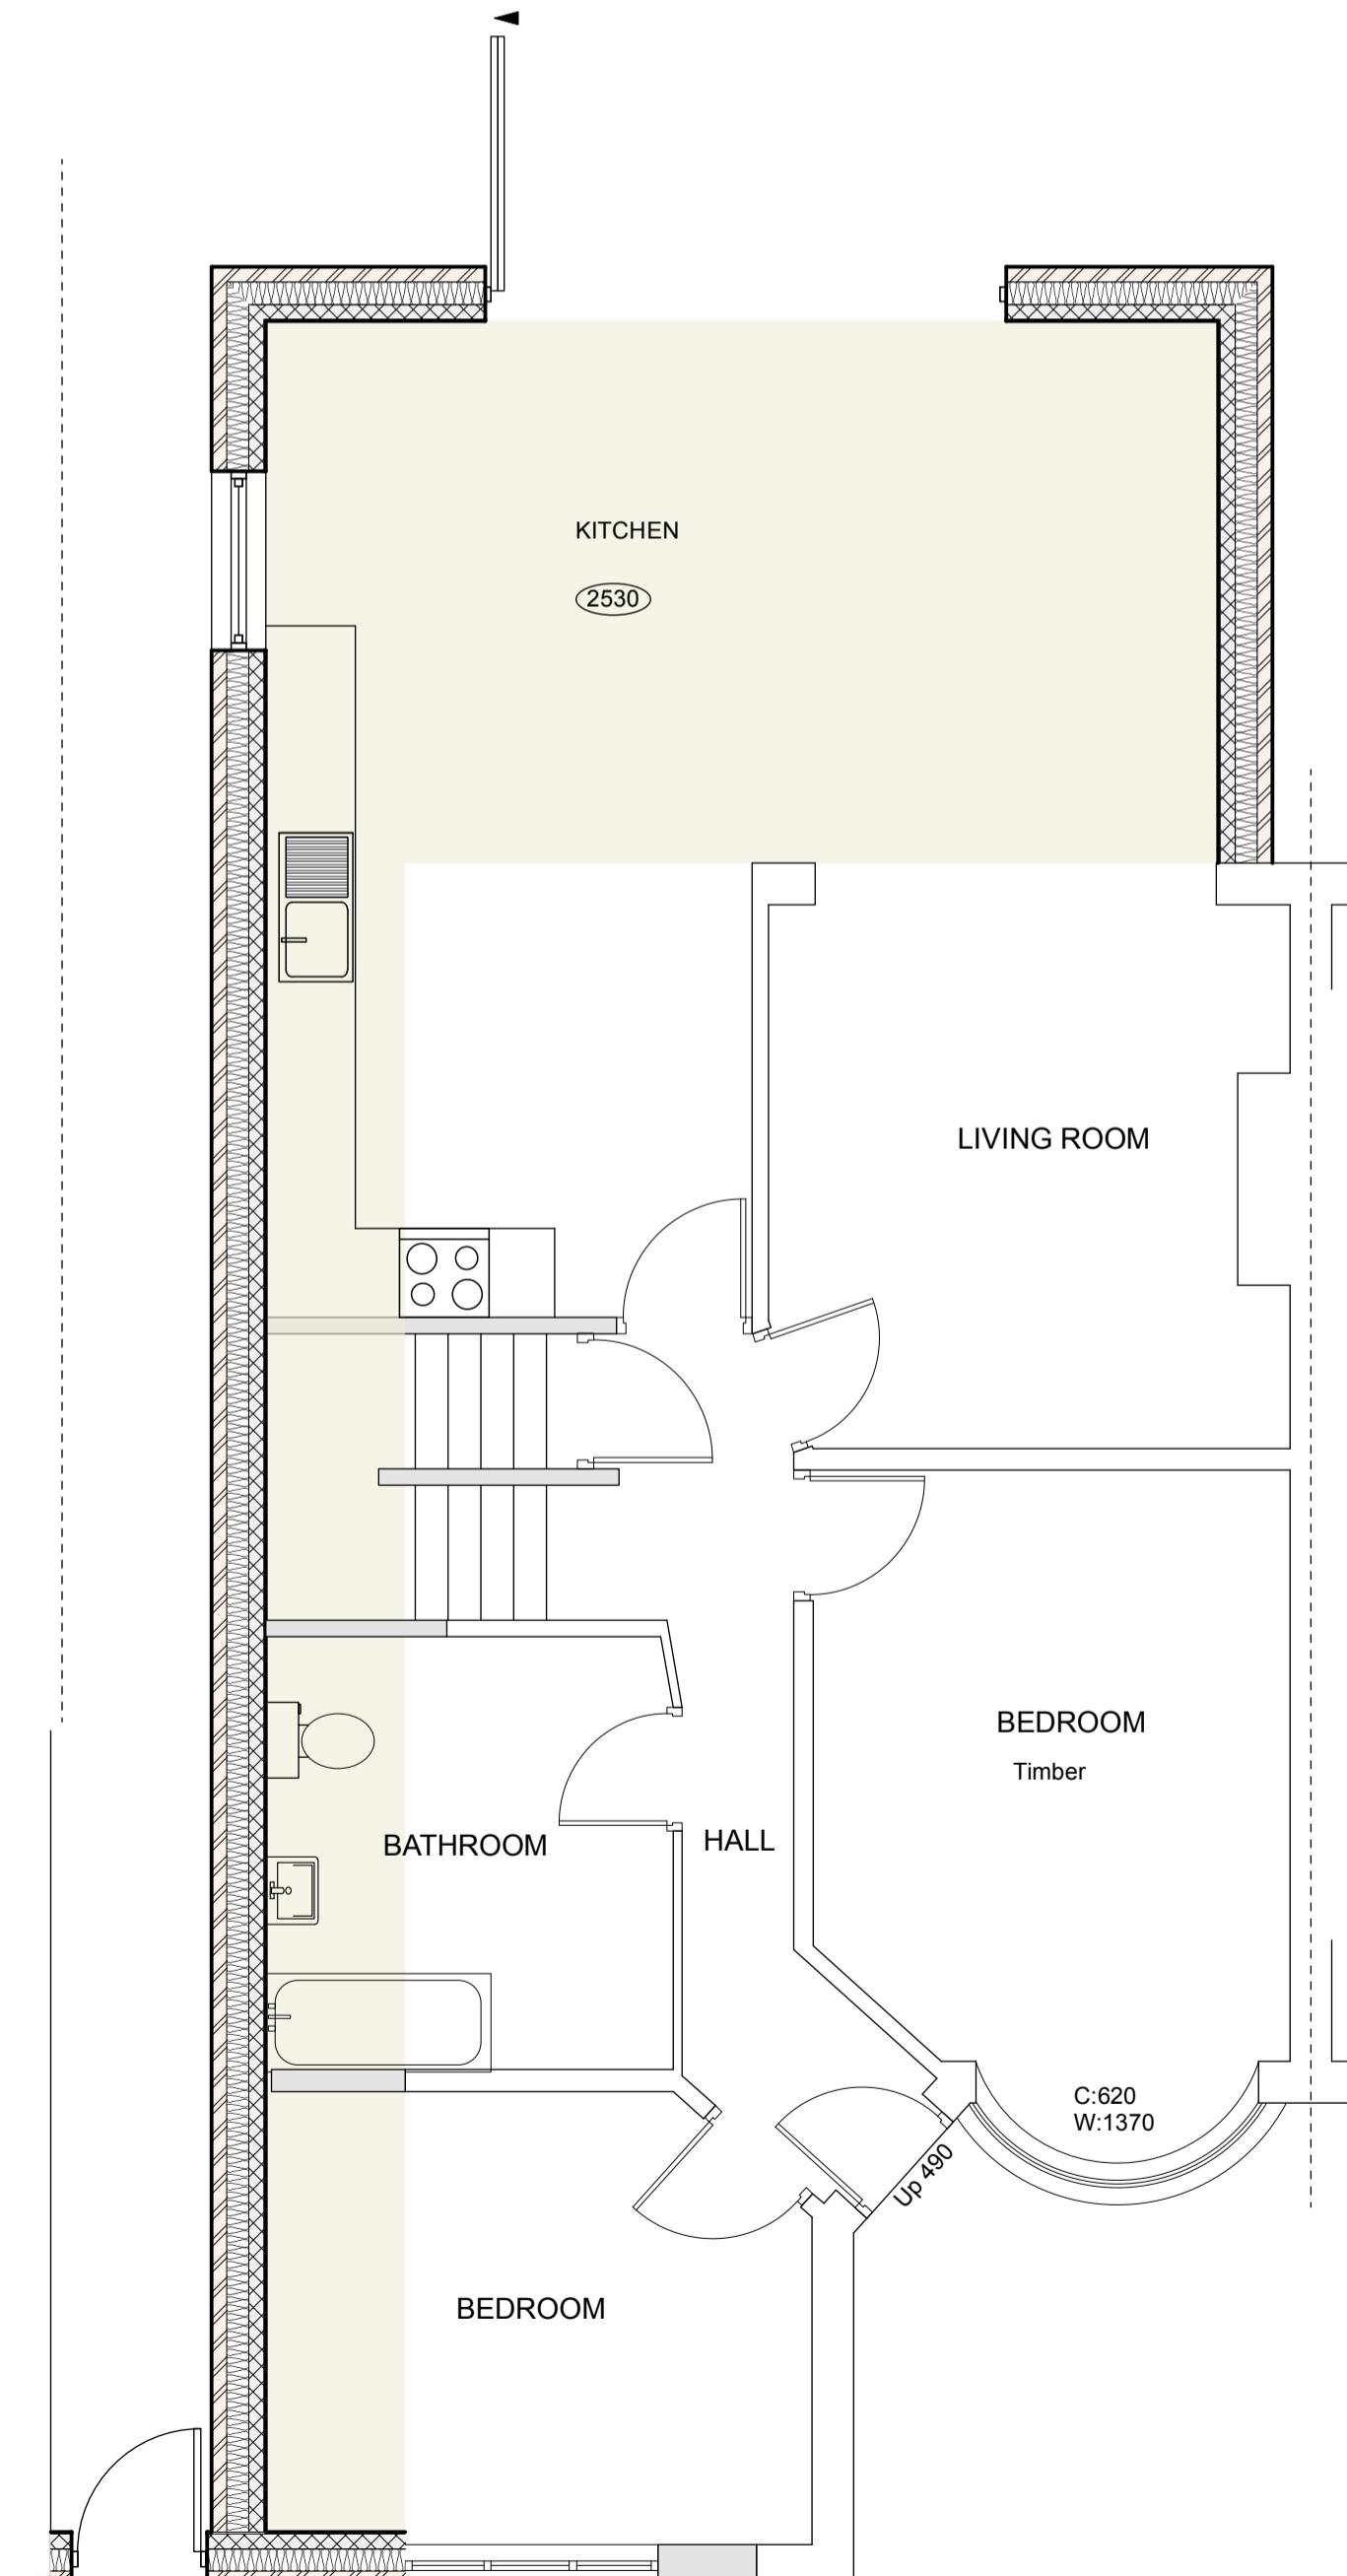


PROPOSED GROUND FLOOR PLAN

Scale 1:50

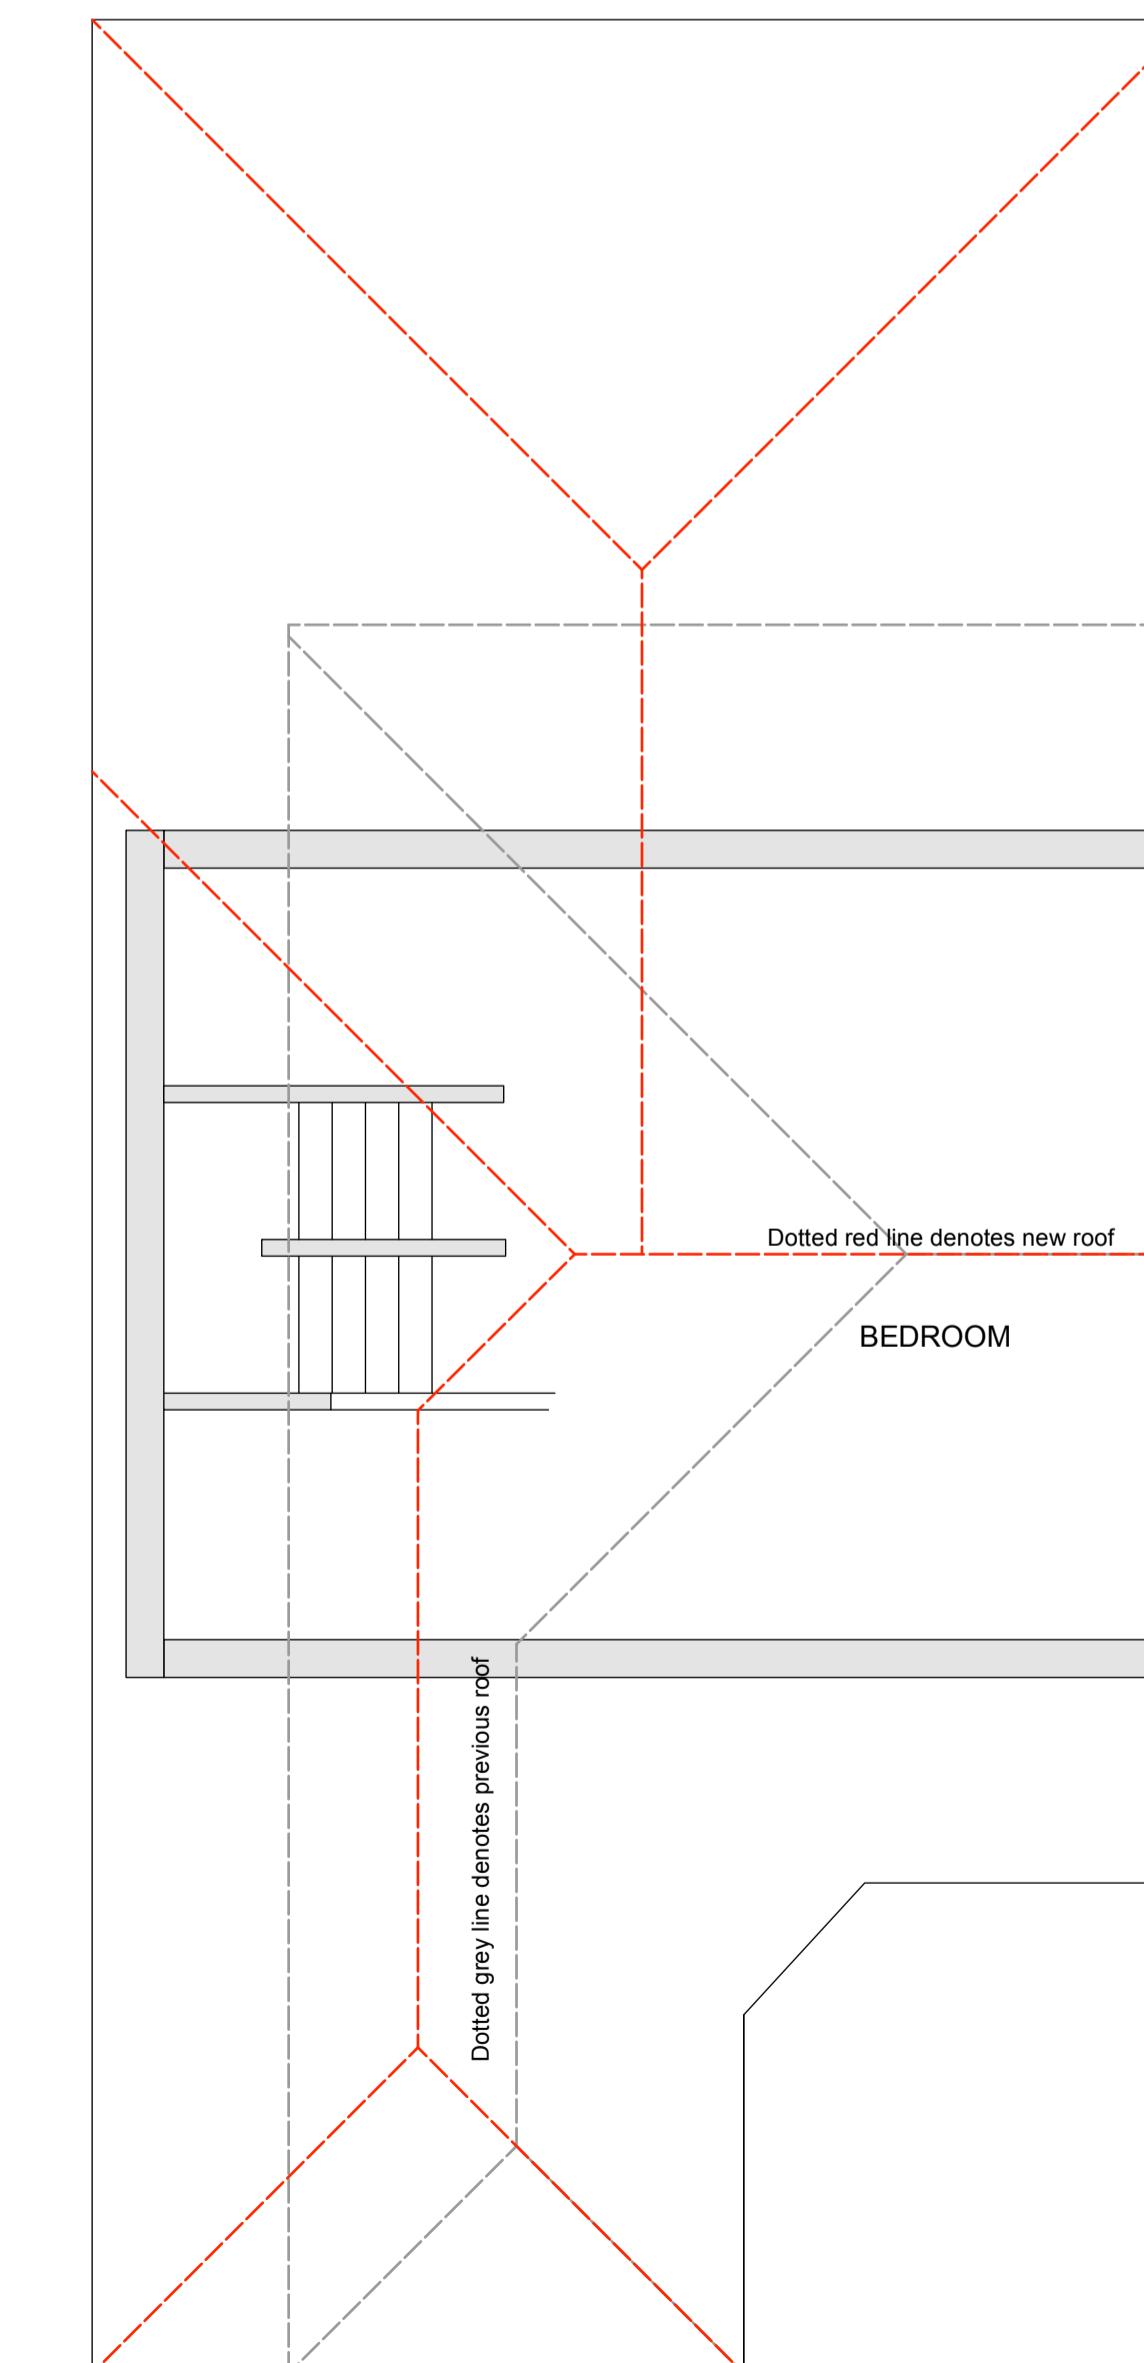

PROPOSED FIRST FLOOR PLAN

Scale 1:50

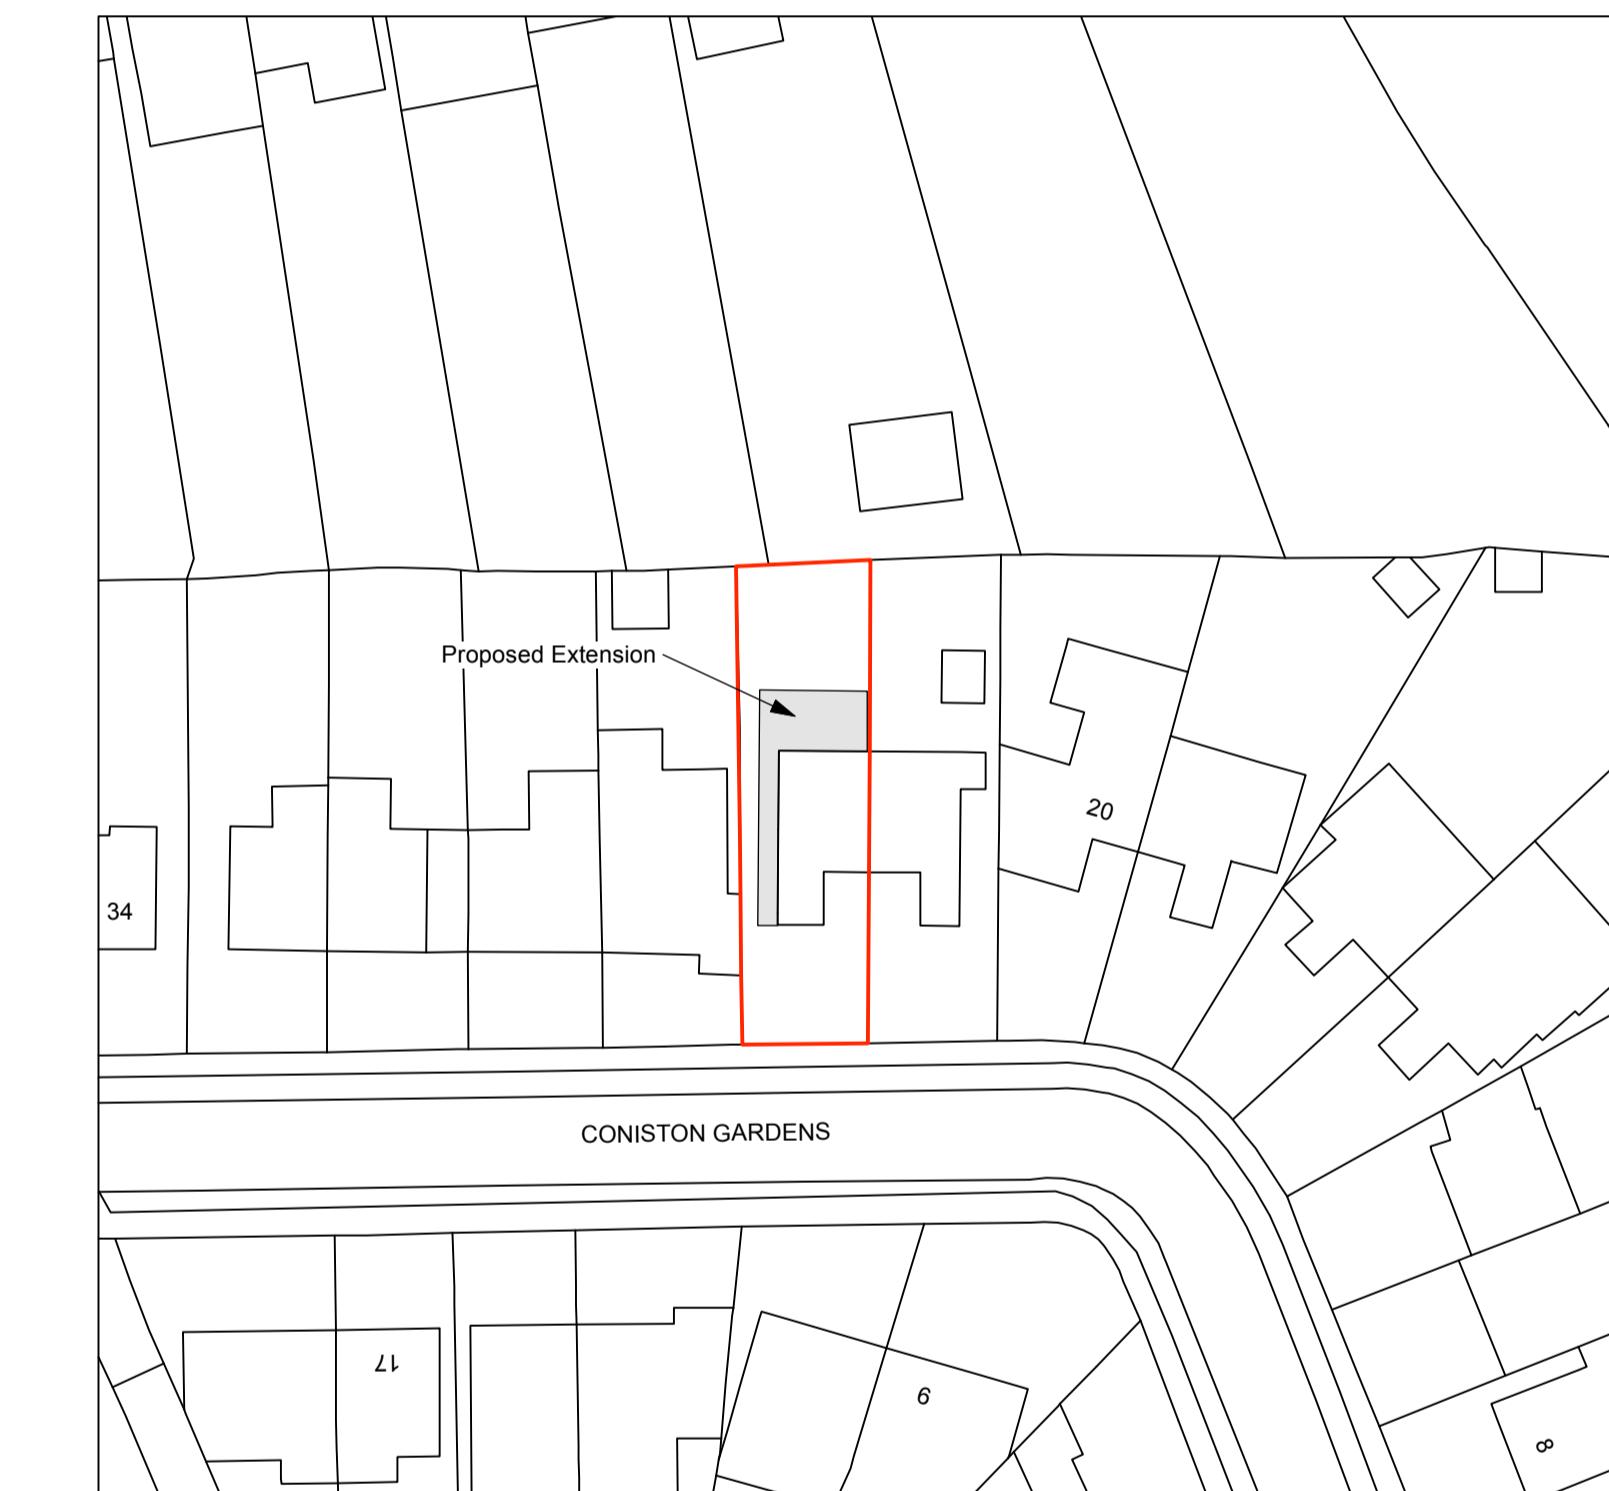

BLOCK PLAN

Scale 1:500



OS MAP

Scale 1:1250



E: Lee@Spectordesign.co.uk

M: 07881923447 T: 01902 404910

Rev Date Comments Rev Ch

Project Address

24 CONISTON GARDENS, PINNER, MIDDLESEX, HA5 2JL

Drawing Title

PROPOSED PLAN

Client Name/Organisation

MR ERVIN SADRIA

Scales

1:50 @ A1

Original Paper Size

A1 Landscape

1743 - 02