






PROPOSED FRONT ELEVTAION
Scale 1:50

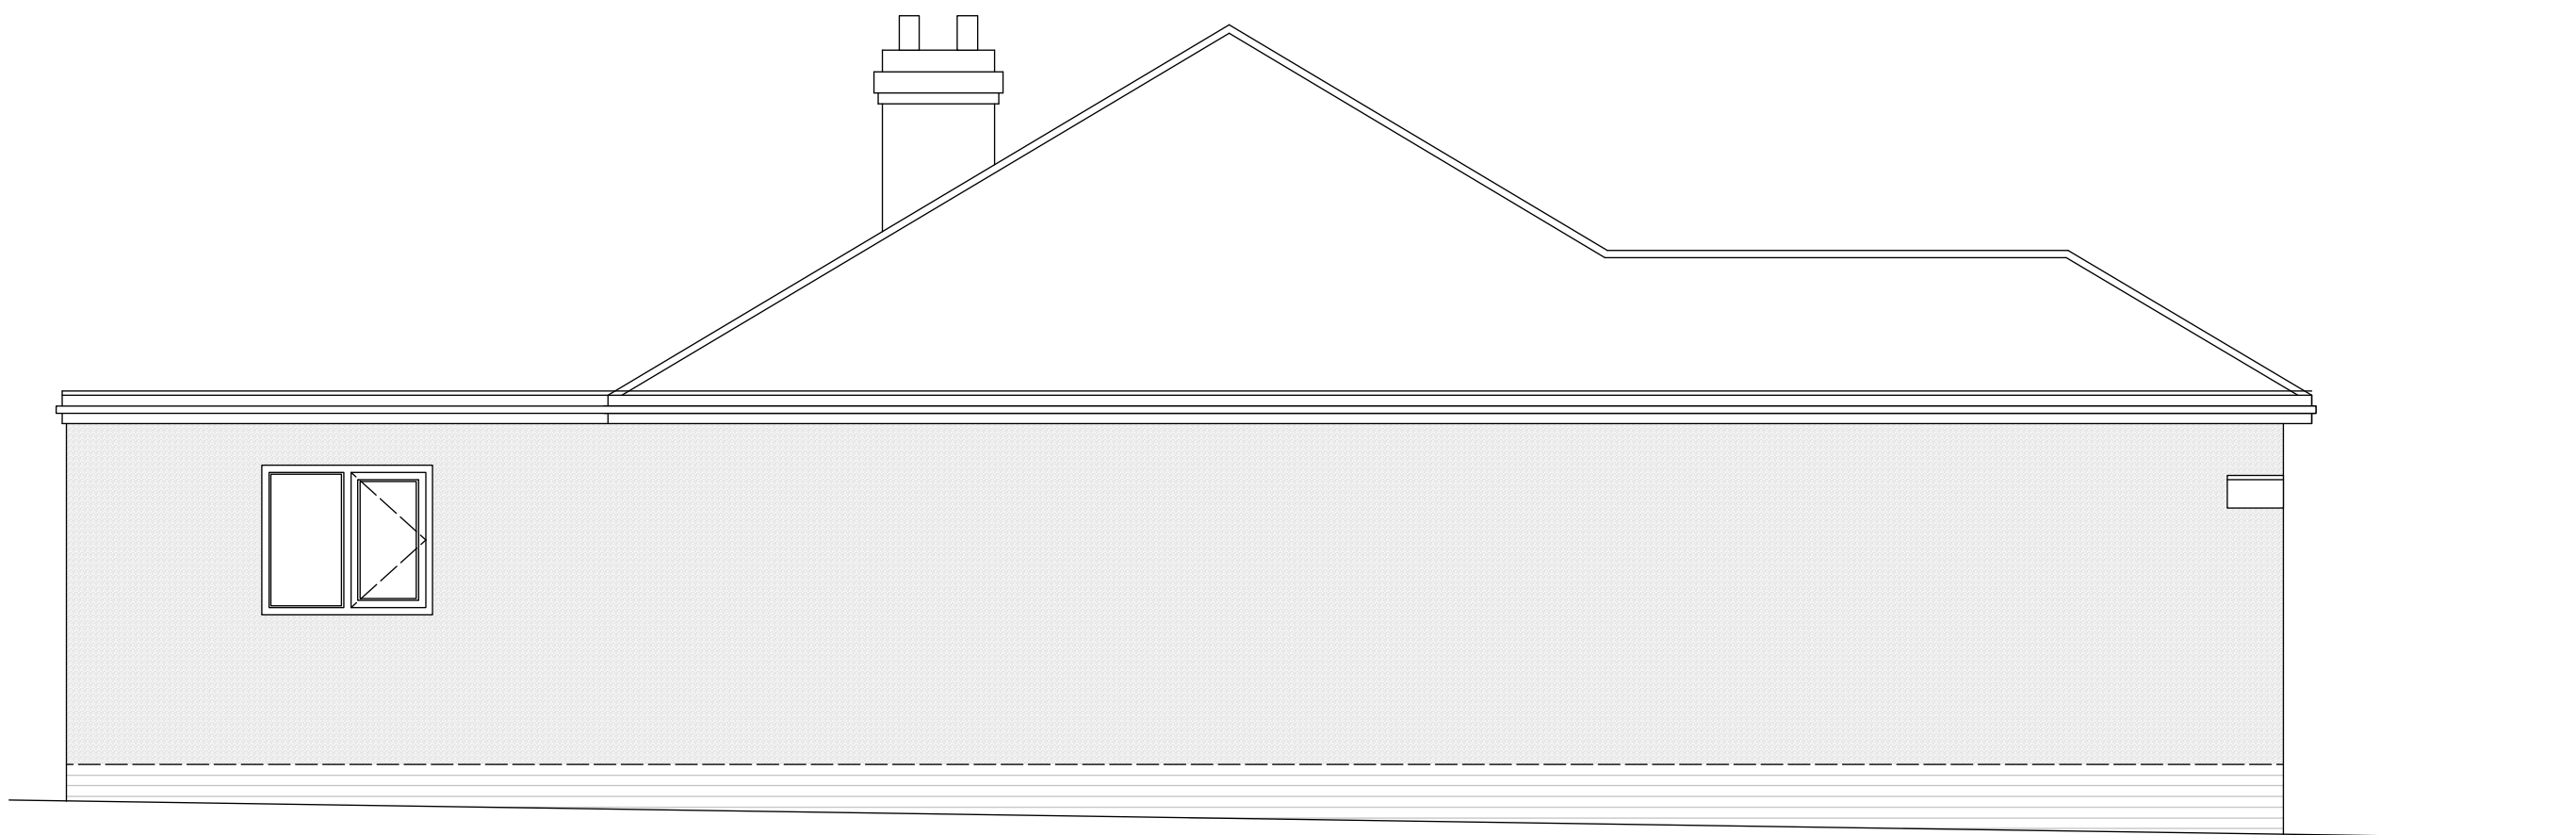

PROPOSED SIDE ELEVTAION
Scale 1:50

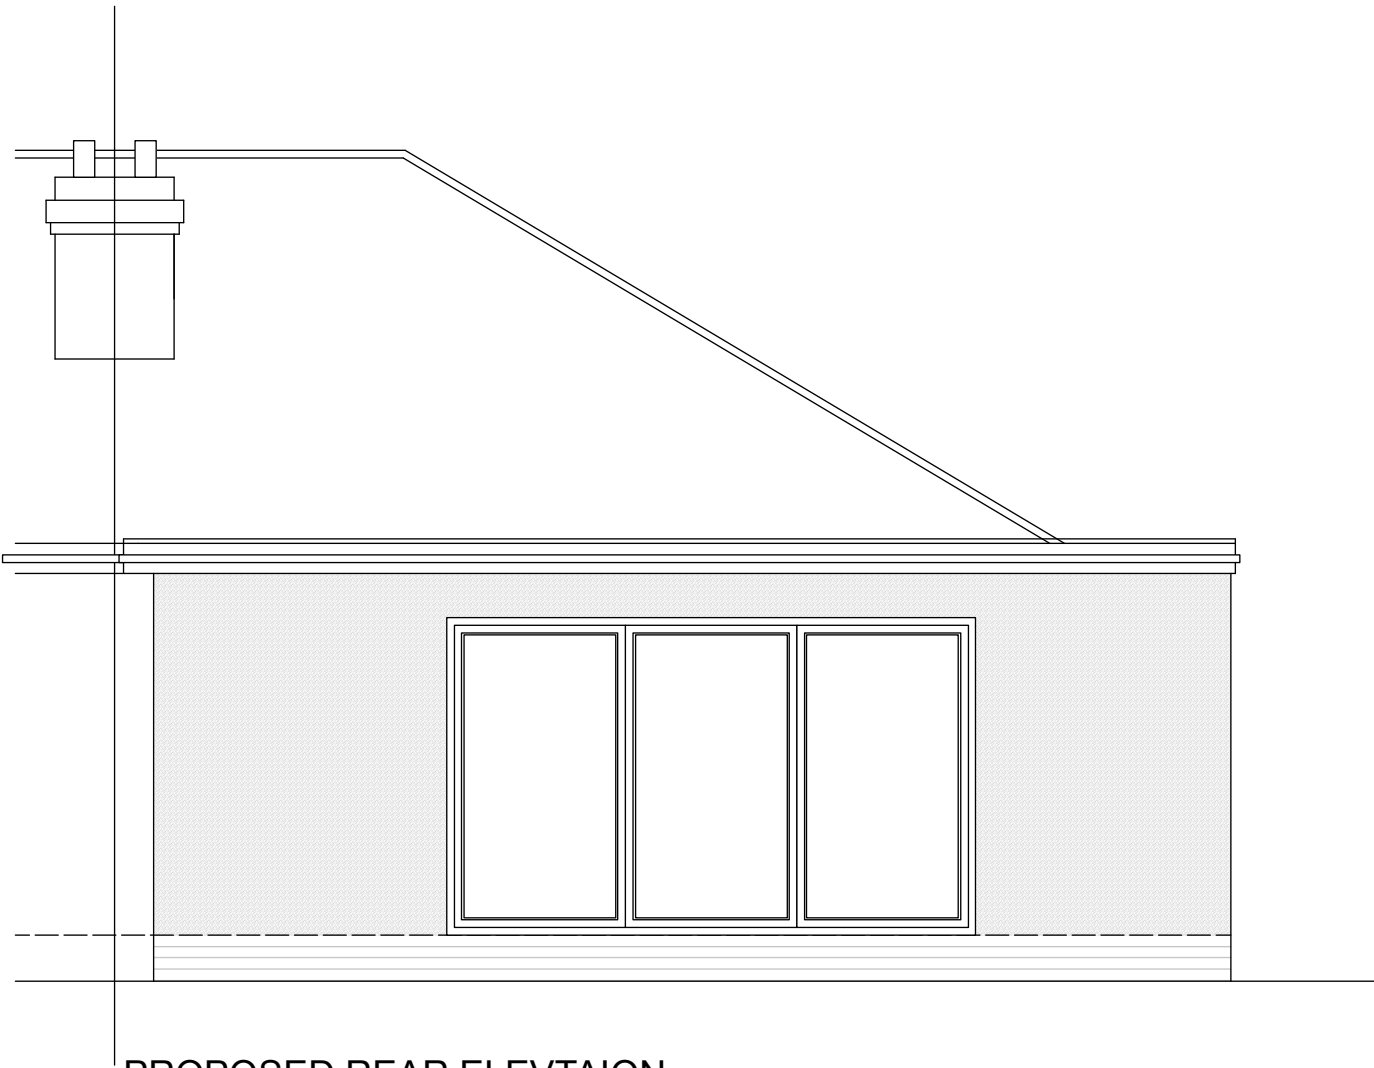

PROPOSED REAR ELEVTAION
Scale 1:50

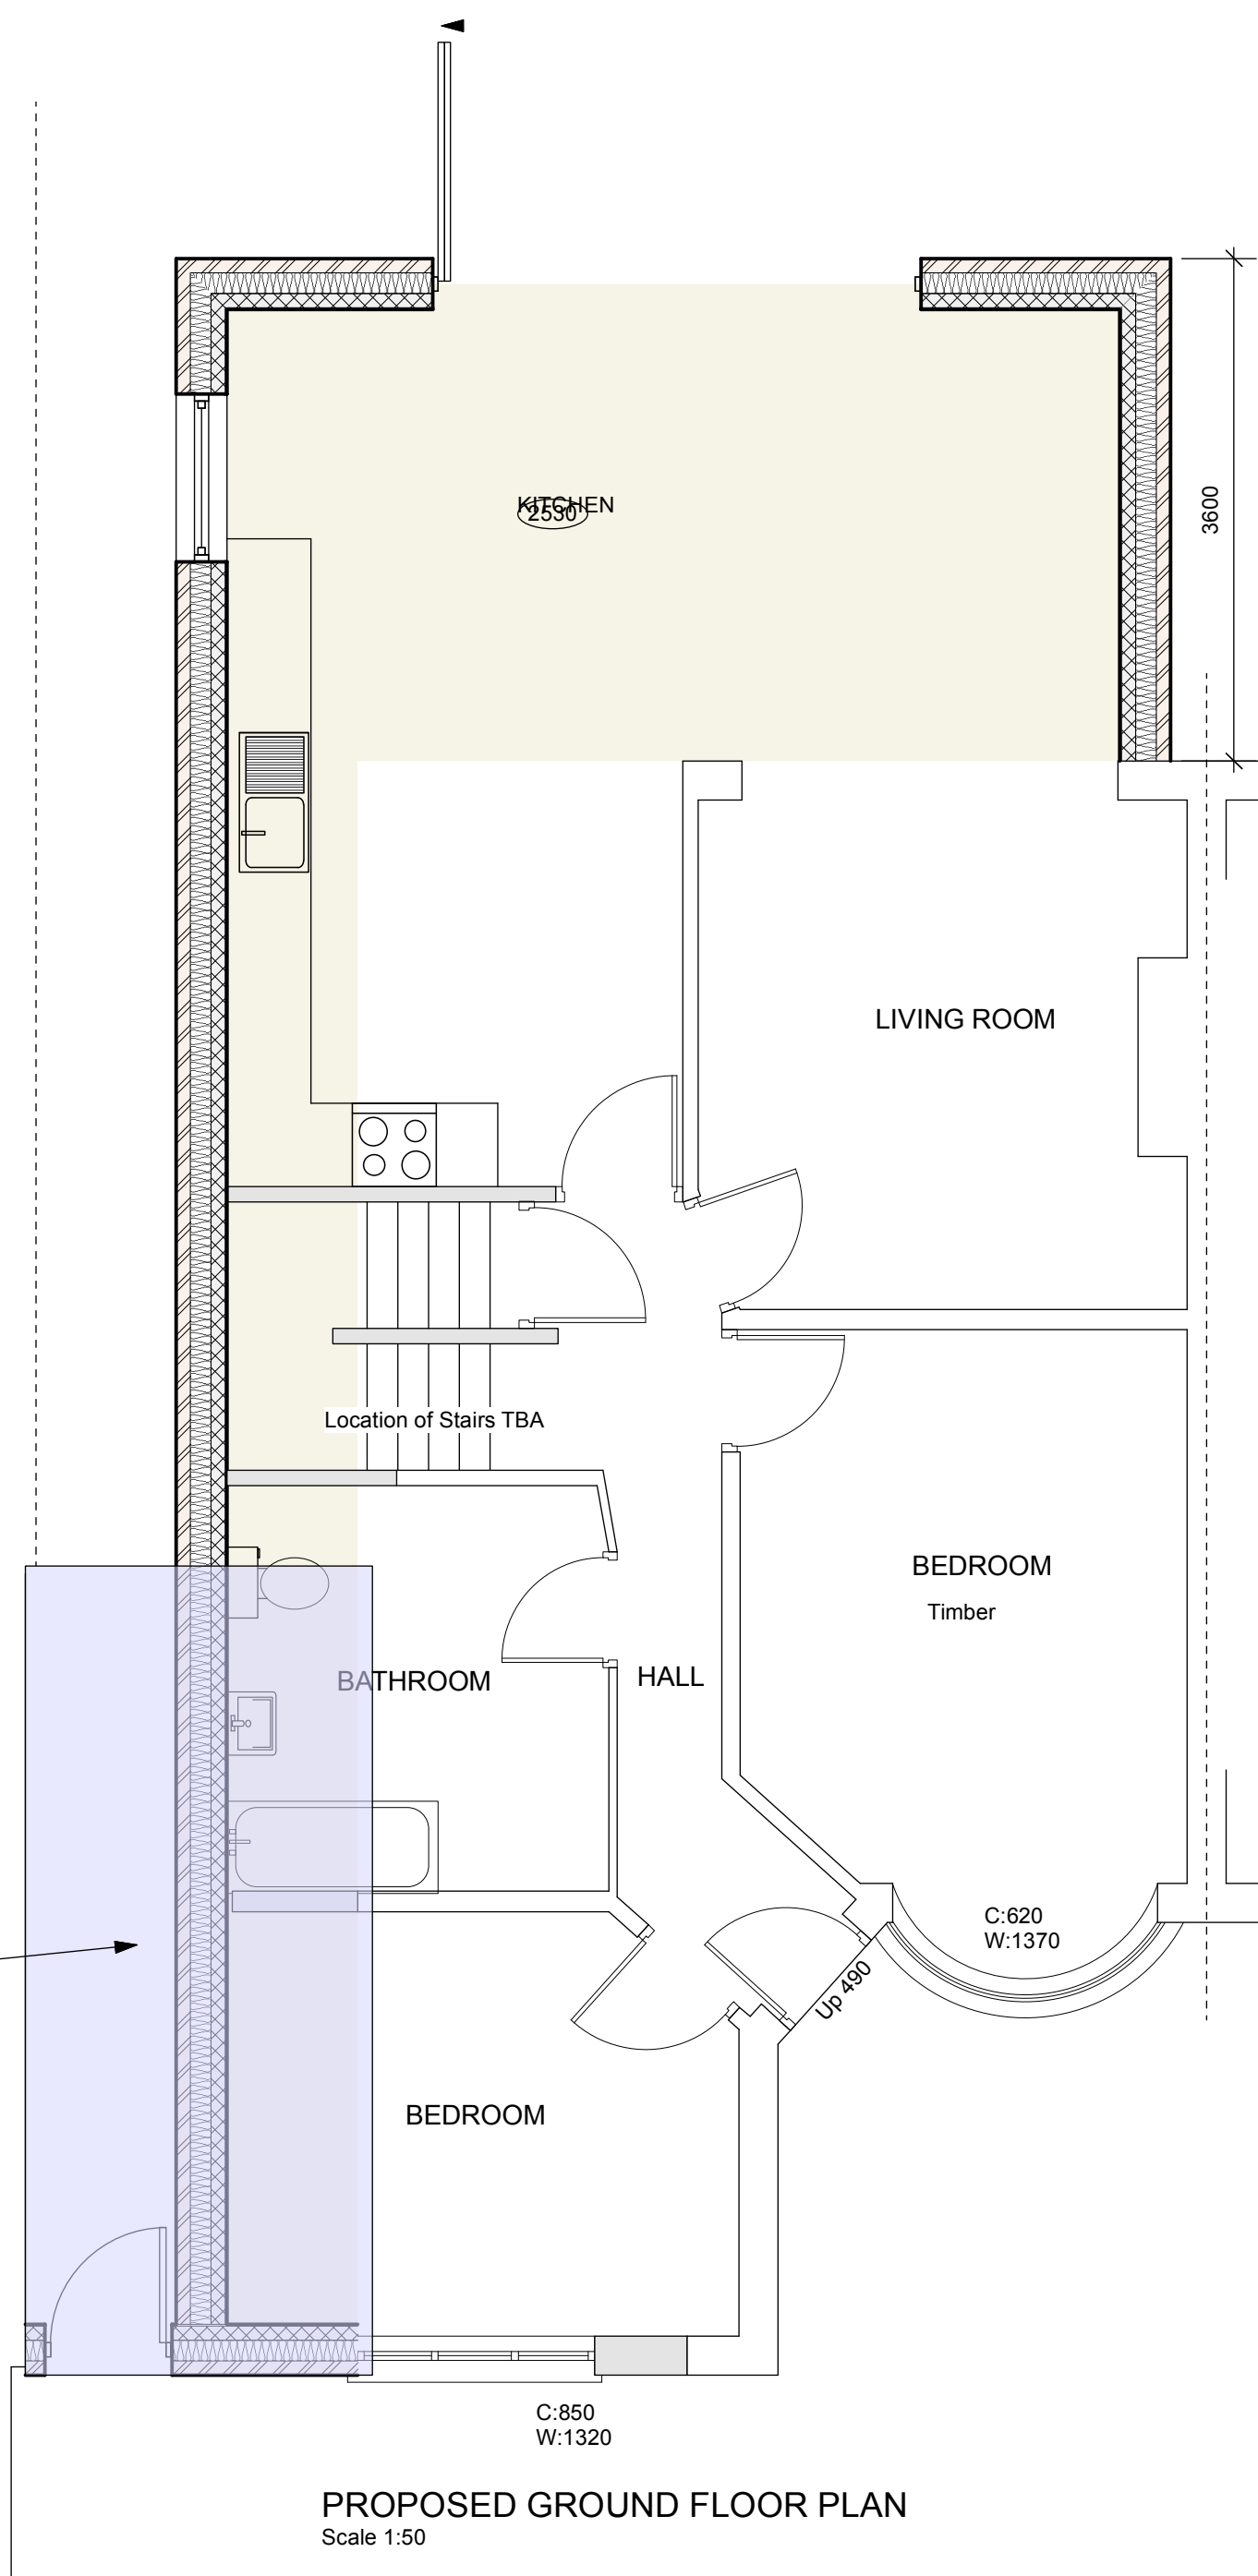


Side Extension shaded Purple
Area approved under LDC
Ref No 78463/APP/2024/3213

PROPOSED GROUND FLOOR PLAN
Scale 1:50



BLOCK PLAN
Scale 1:500

© Crown Copyright and database rights 2023 OS Licence no. AC000008096

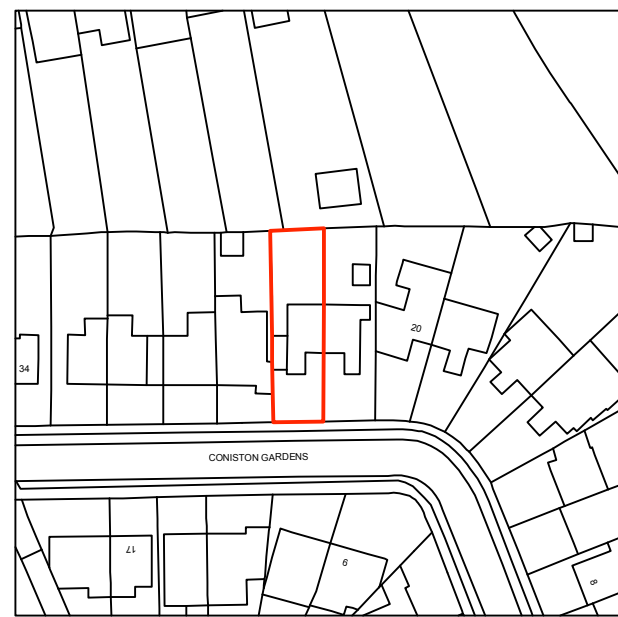

OS MAP
Scale 1:1250



E: Lee@Spectordesign.co.uk
M: 07881923447 T: 01902 404910

Rev	Date	Comments	Rev	Ch
-----	------	----------	-----	----

Project Address
24 CONISTON GARDENS, PINNER, MIDDLESEX, HA5 2JL

Drawing Title
PROPOSED PLAN

Client Name/Organisation
MR ERVIN SADRIA

Scales
1:50 @ A1

Drawing Number
1743 - 02. B

Original Paper Size
A1 Landscape