




(c) Crown Copyright and Database Rights 2023 OS 100060020

Location Plan

Scale 1:1250

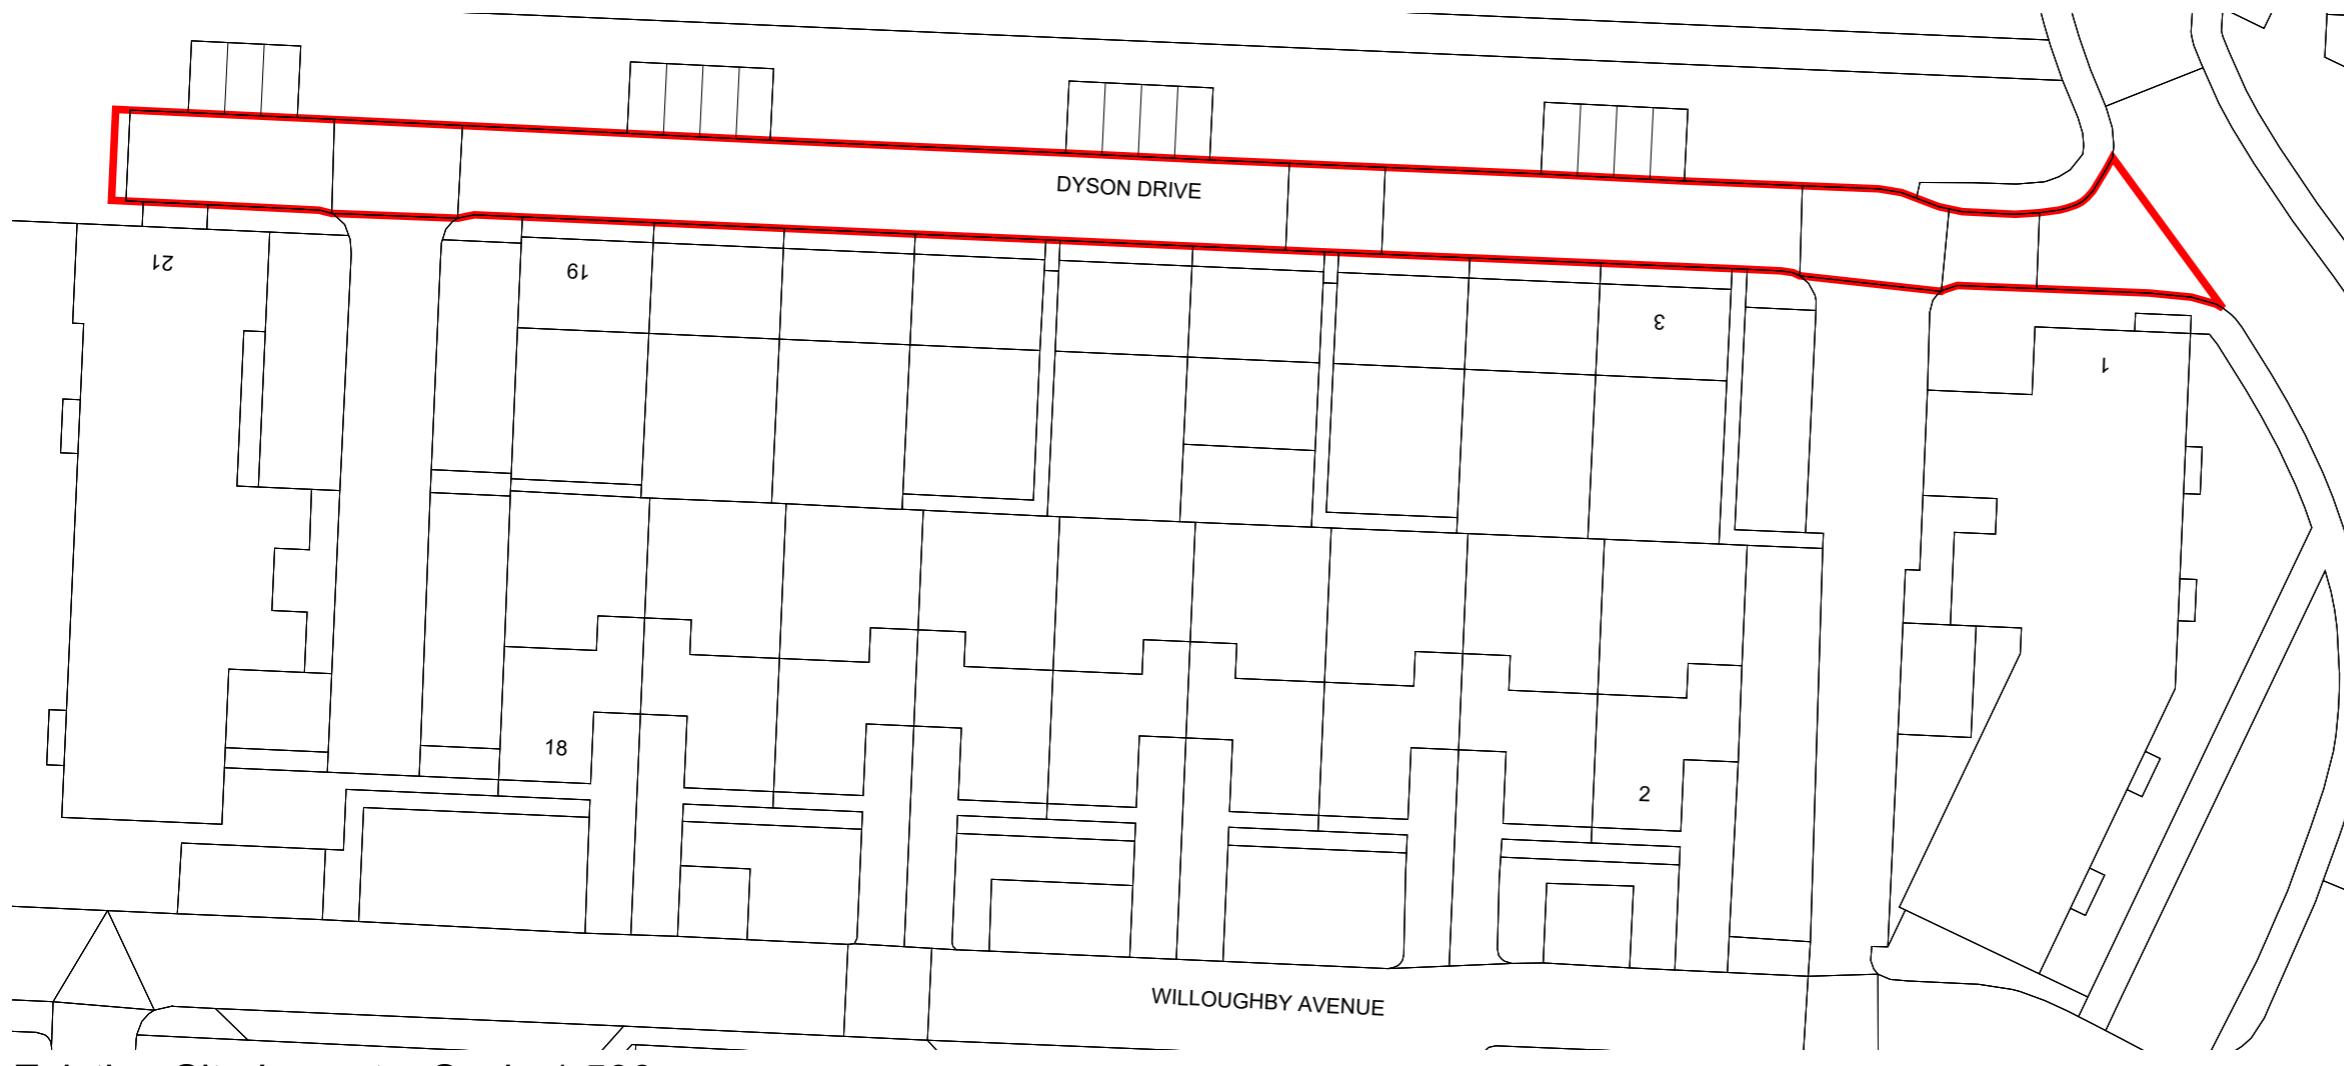

Existing Site Layout Scale 1:500

Rev	Date	Description



Dyson Drive, Hillingdon, Uxbridge

Existing Location and Site Plans

1 : 500 @ A3

Scale	Dwg No.
1:500 @ A3	FLU.CP.01
Date	11.07.23
Drawn	N.Millin
Rev	A