


(c) Crown Copyright and Database Rights 2023 OS 100060020


Proposed Trees

Existing Trees

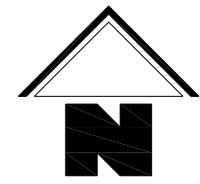

Location Plan

Scale 1:1250

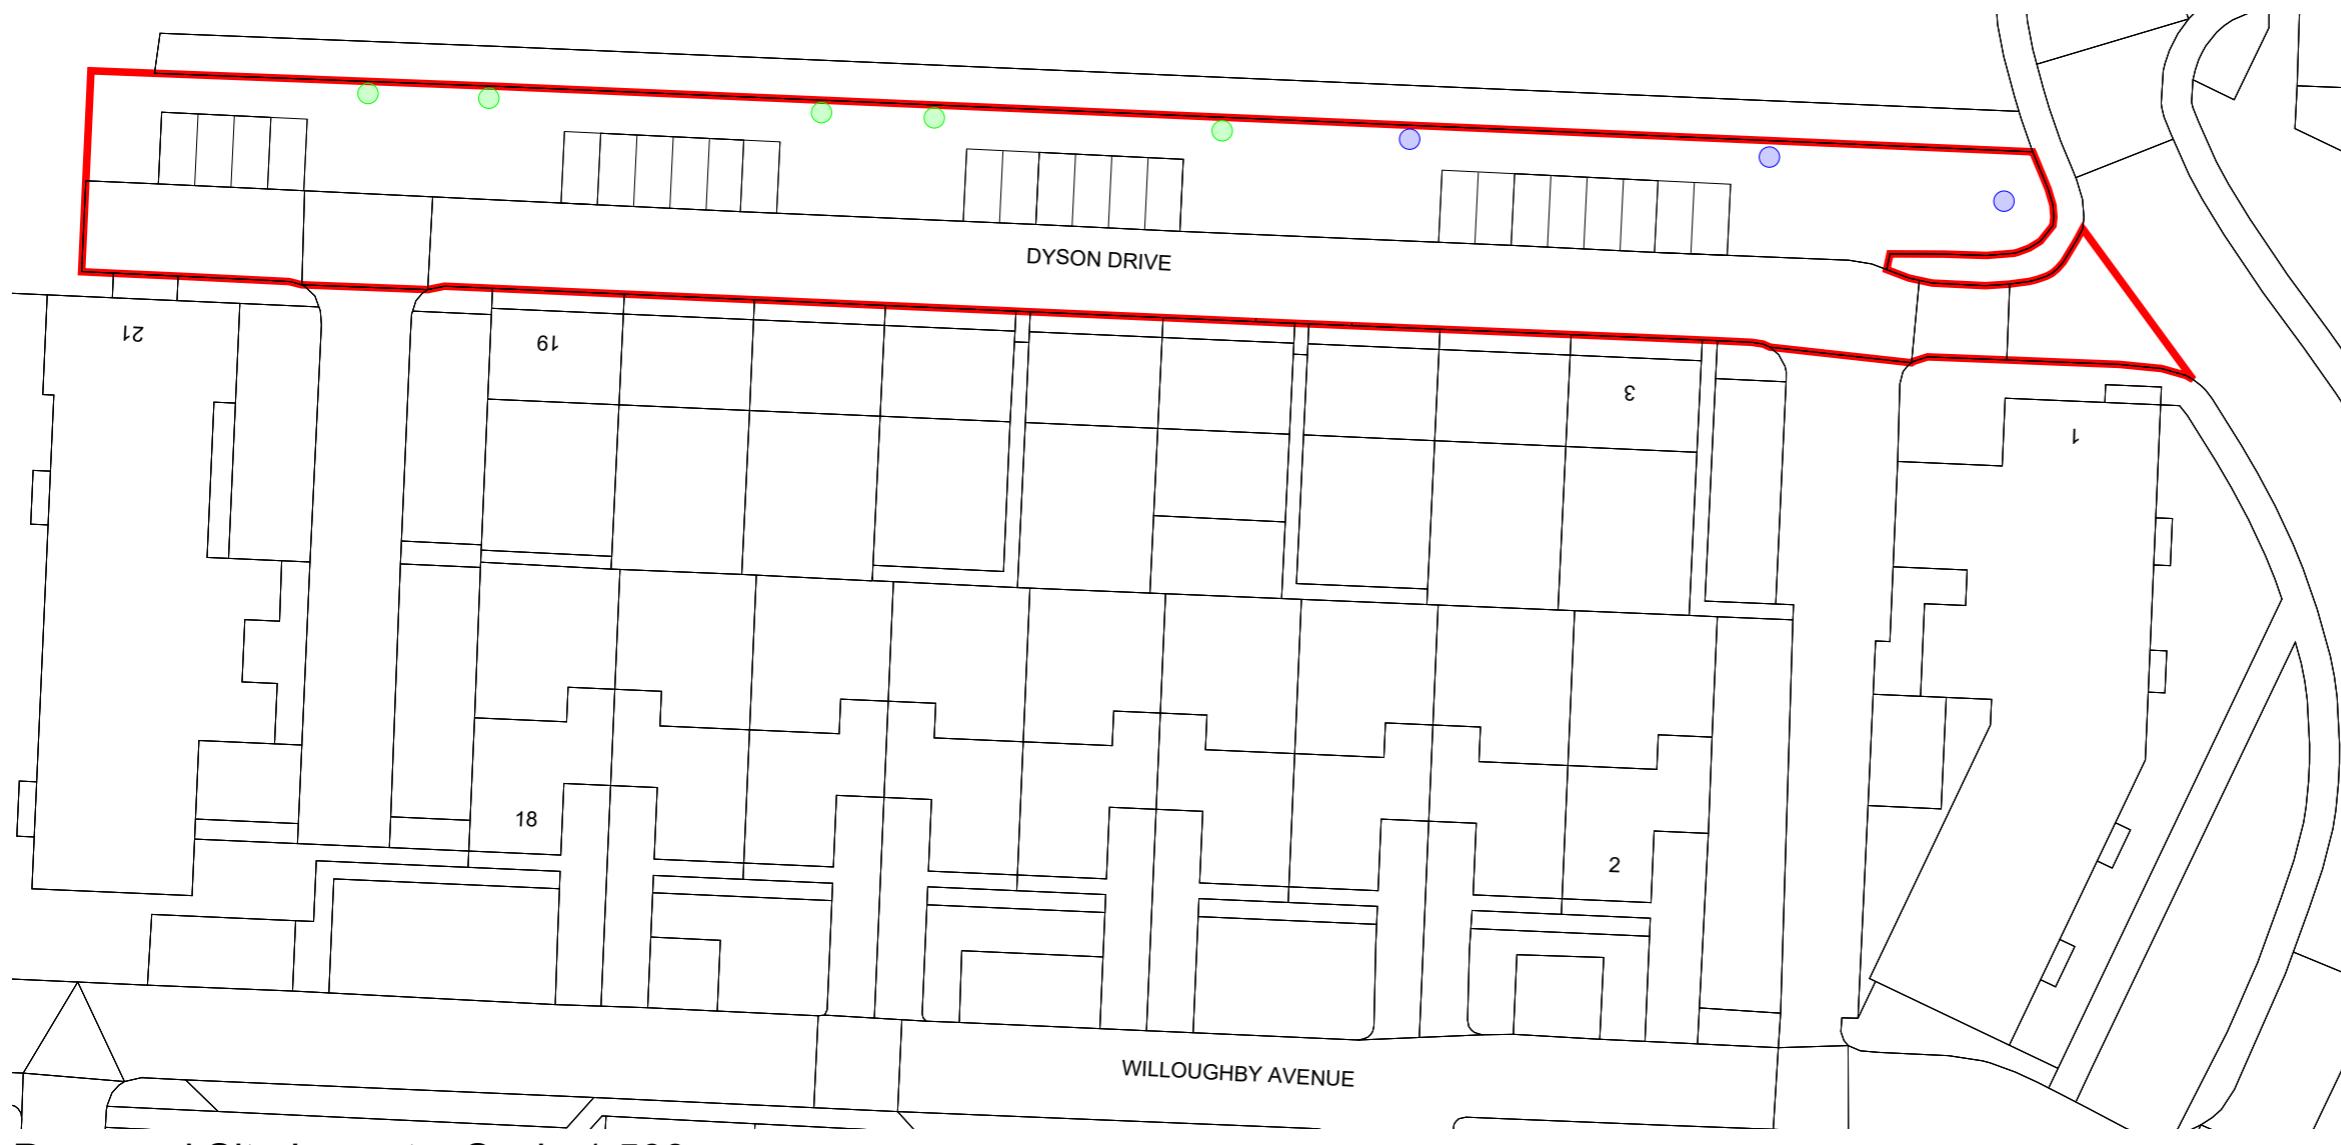

Proposed Site Layout Scale 1:500

Rev	Date	Description



Dyson Drive, Hillingdon, Uxbridge

Proposed Location and Site Plans

1 : 500 @ A3 0 10

Scale	Dwg No.
1:500 @ A3	FLU.CP.02
Date	11.07.23
Drawn	N.Millin
Rev	D