



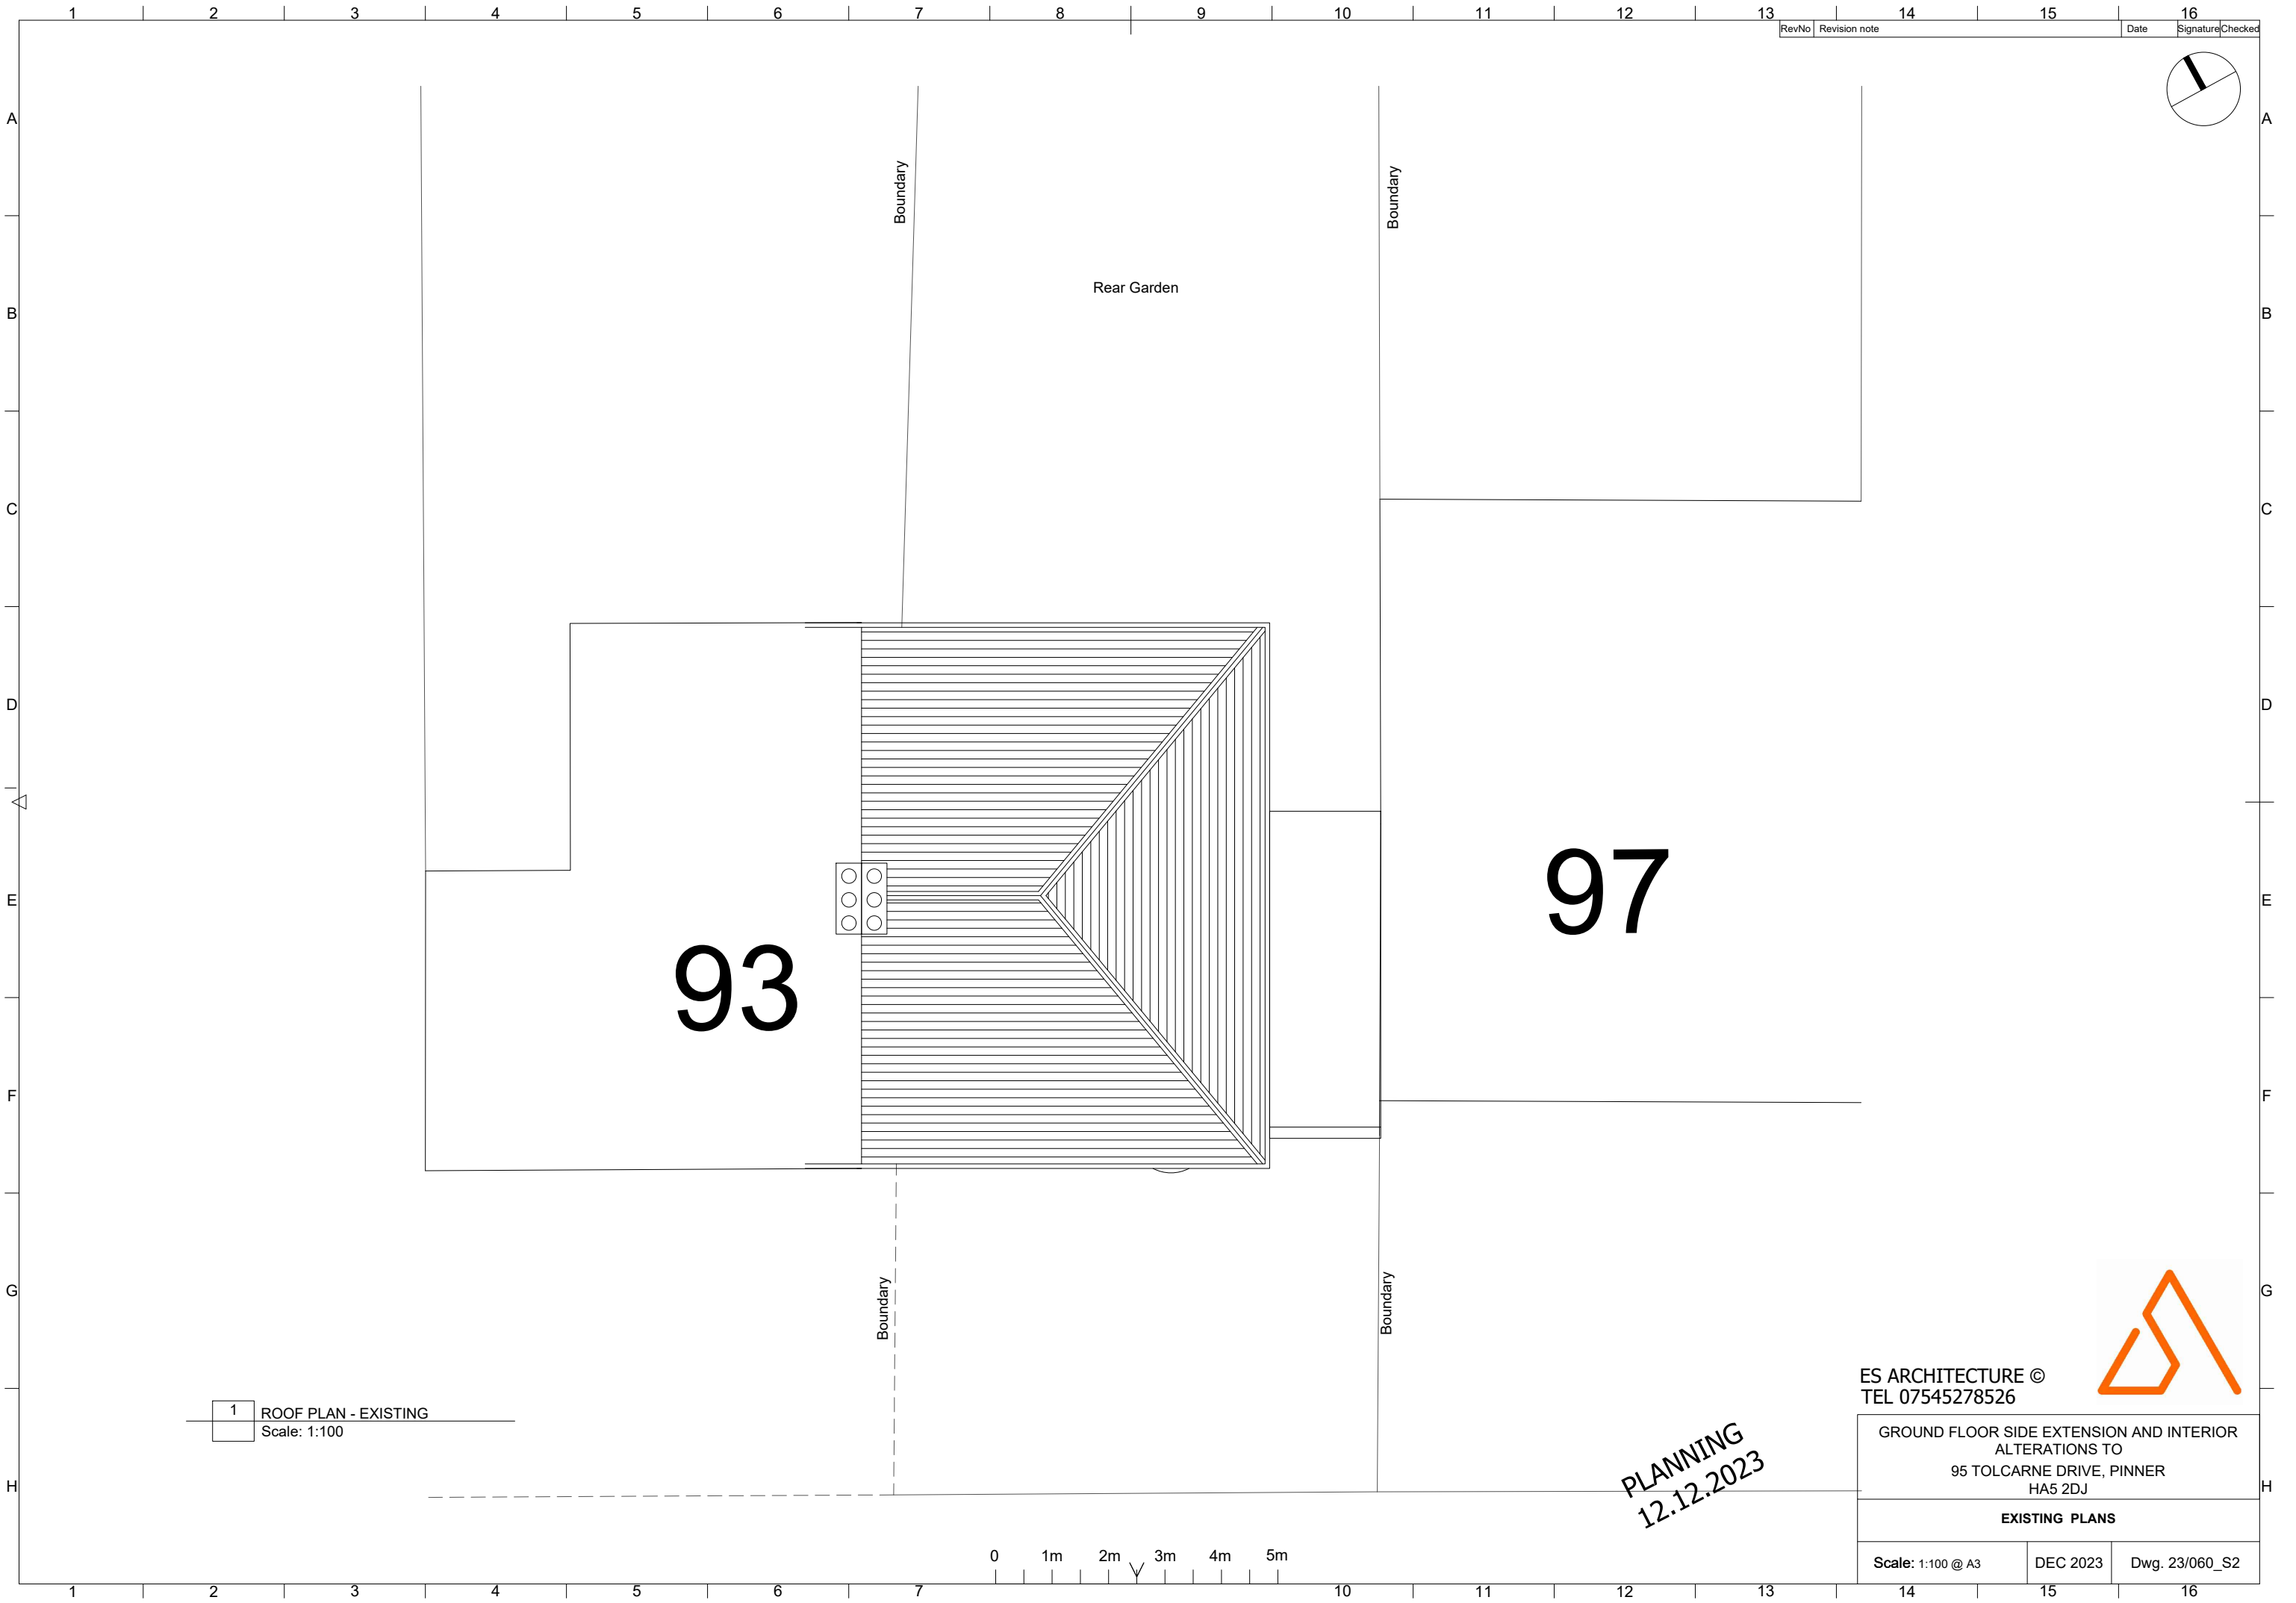

RevNo	Revision note	Date	Signature	Checked
-------	---------------	------	-----------	---------

 

1 ROOF PLAN - EXISTING
Scale: 1:100

0 1m 2m 3m 4m 5m

PLANNING
12.12.2023

ES ARCHITECTURE ©
TEL 07545278526

GROUND FLOOR SIDE EXTENSION AND INTERIOR
ALTERATIONS TO
95 TOLCARNE DRIVE, PINNER
HA5 2DJ

EXISTING PLANS

Scale: 1:100 @ A3 DEC 2023 Dwg. 23/060_S2

