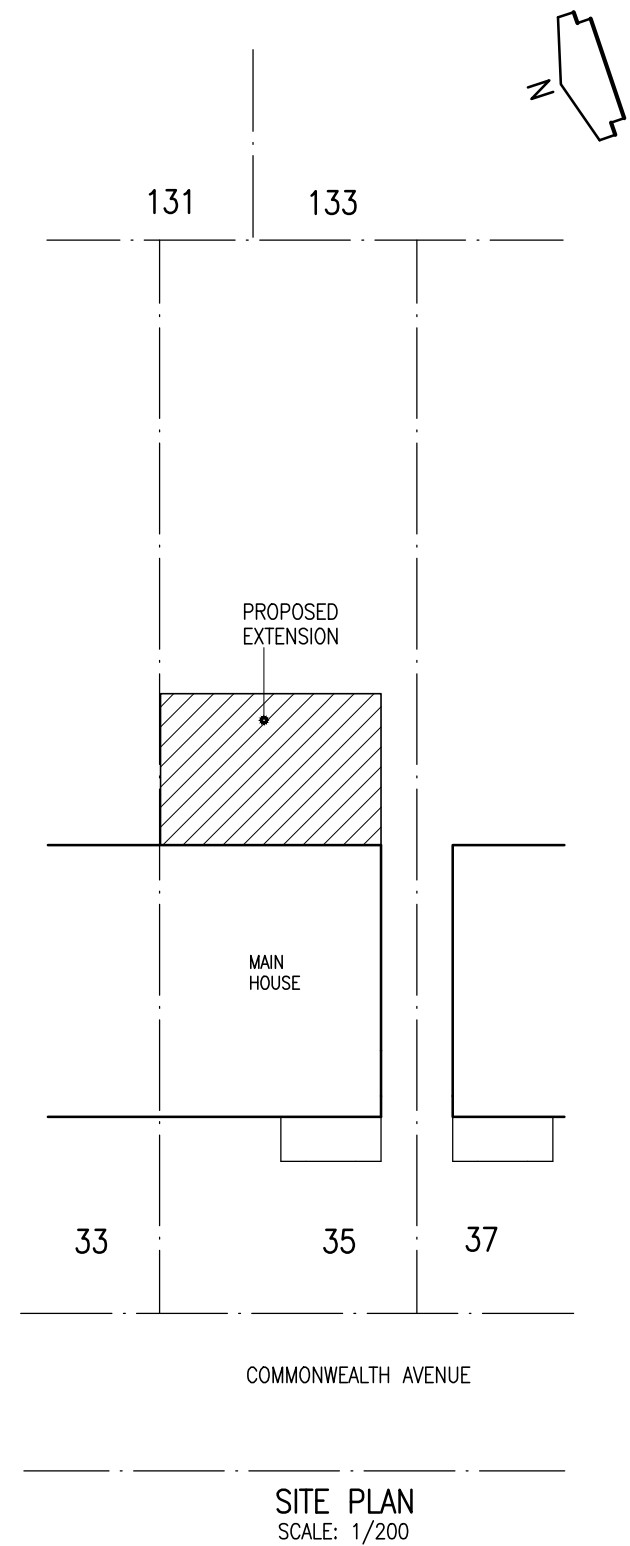
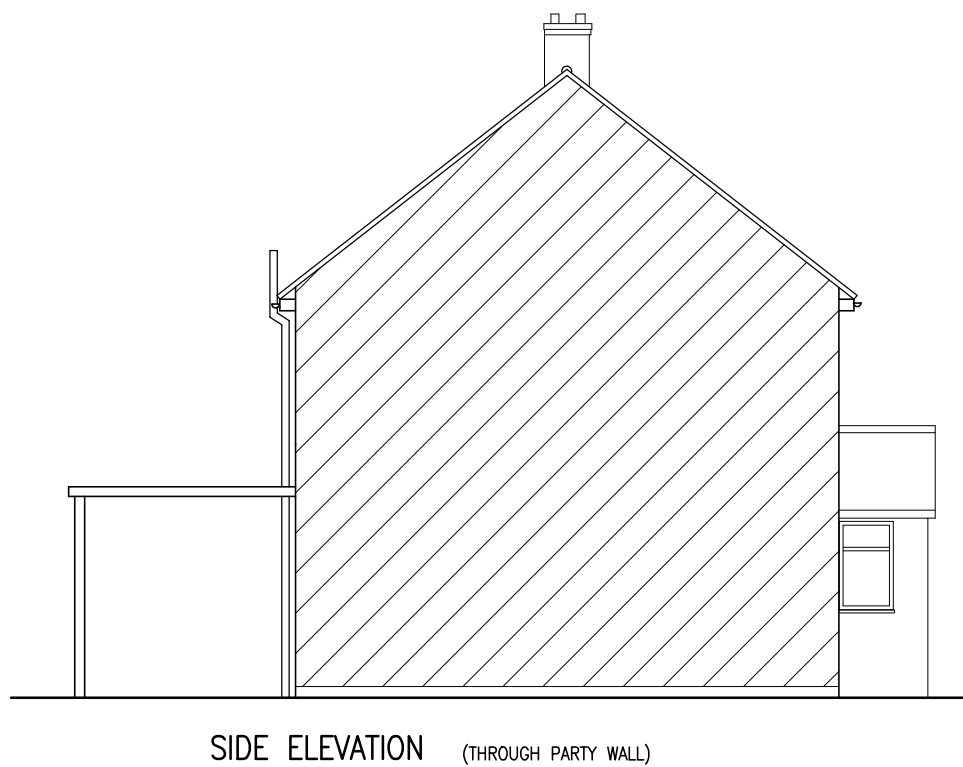
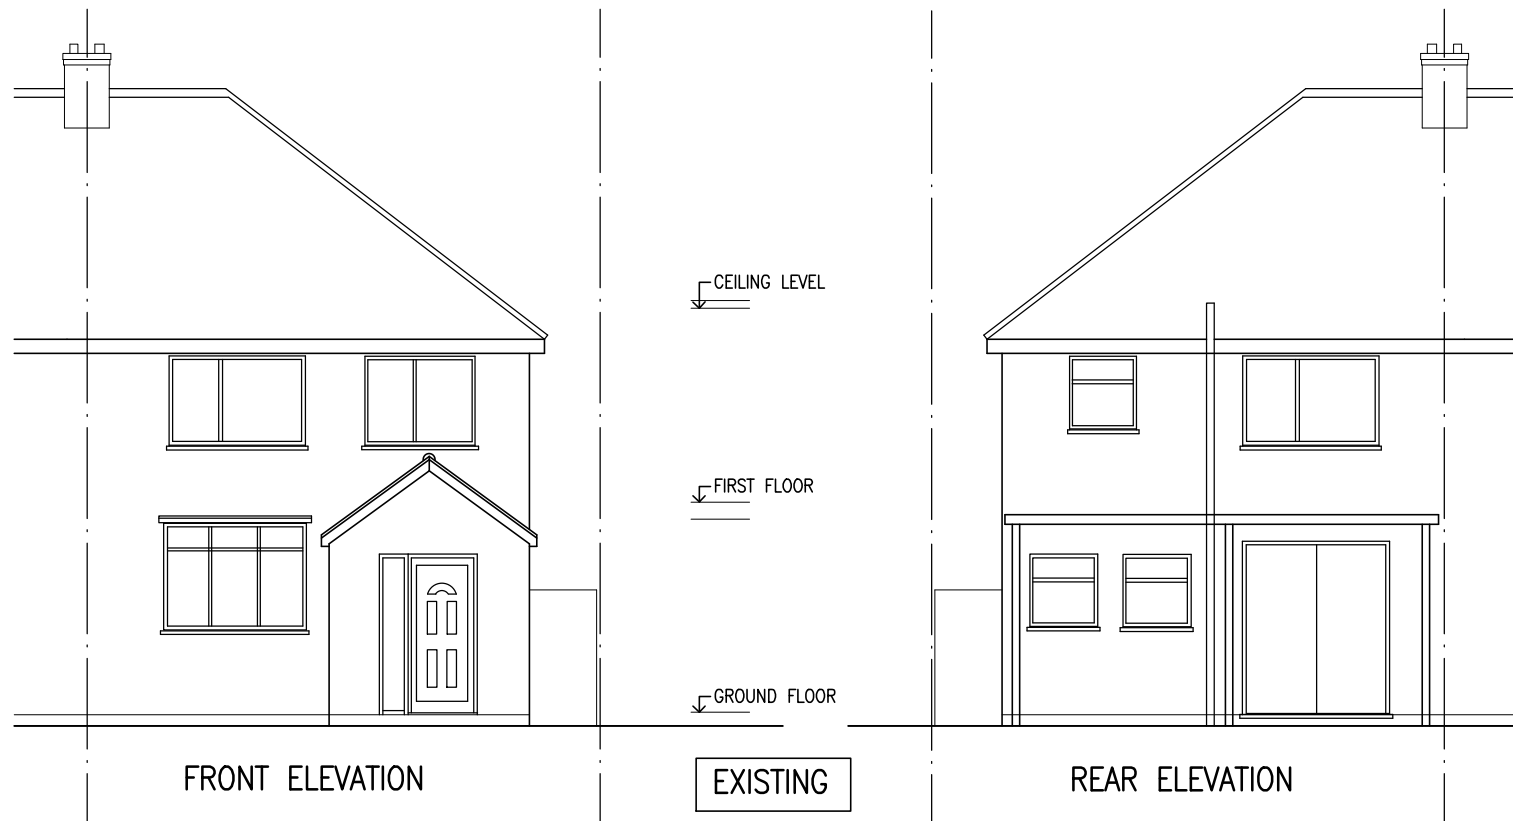


Project PROPOSED REAR SINGLE STOREY EXTENSION TO 35 COMMONWEALTH AVENUE HAYES UB3 2PN		Drawing ELEVATIONS & SITE PLAN	
Scale 1/100@A3	Date JAN.2024 Drawn	Drawing No. L/611/02-35	