




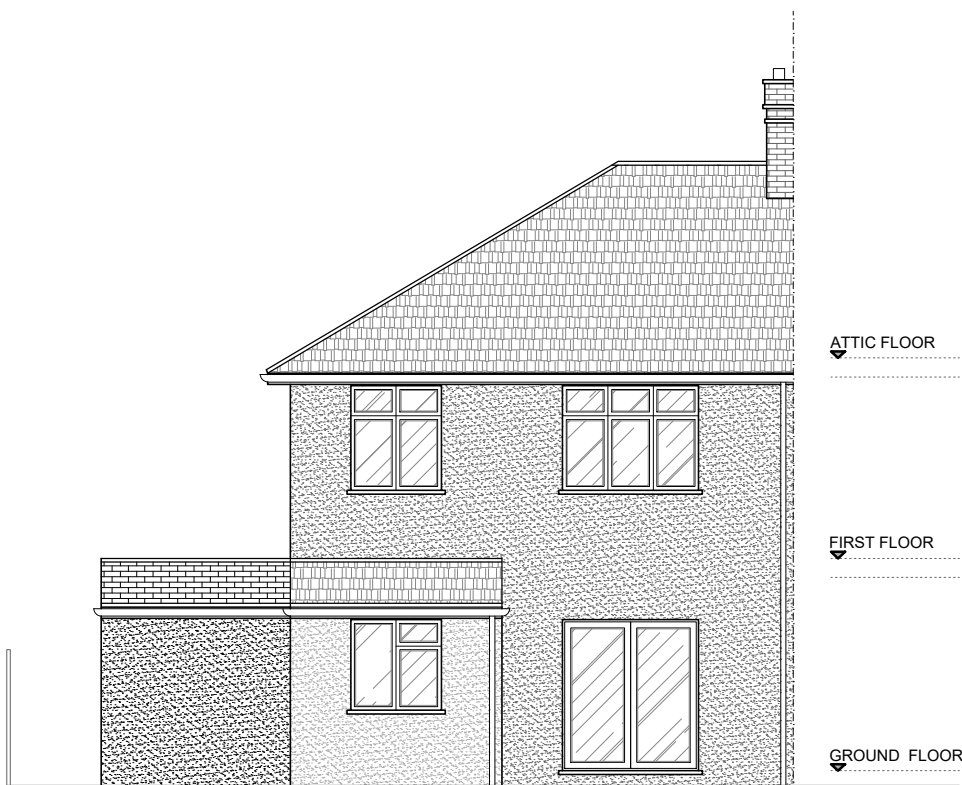

EXISTING REAR ELEVATION

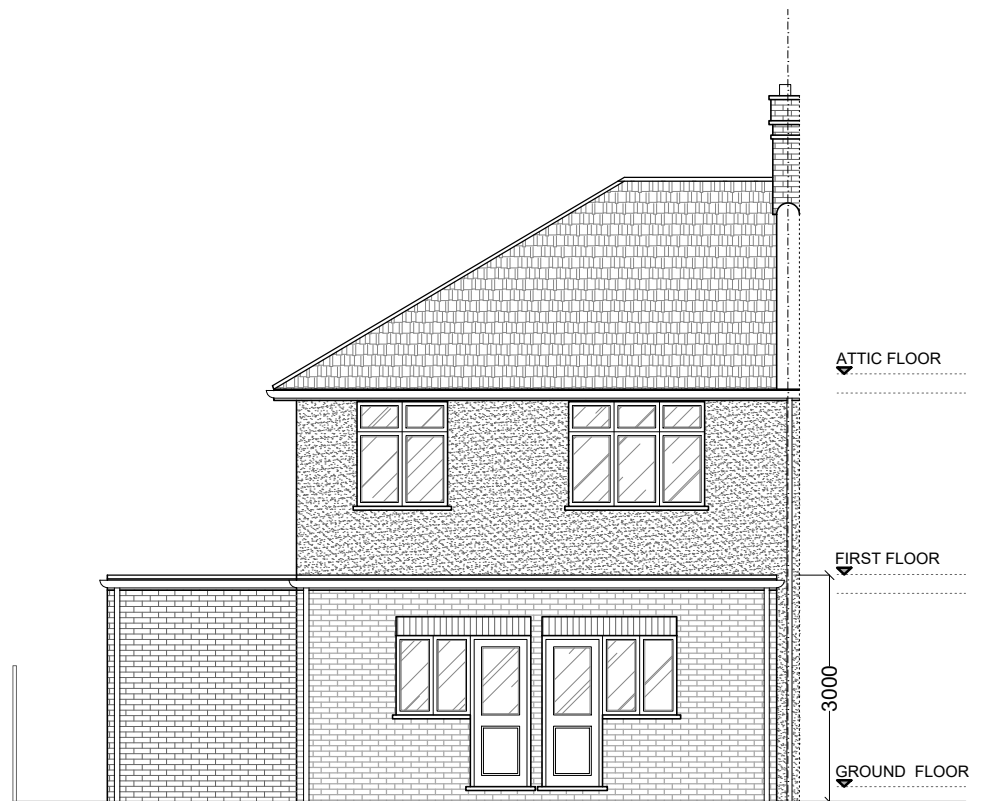


PROPOSED REAR ELEVATION

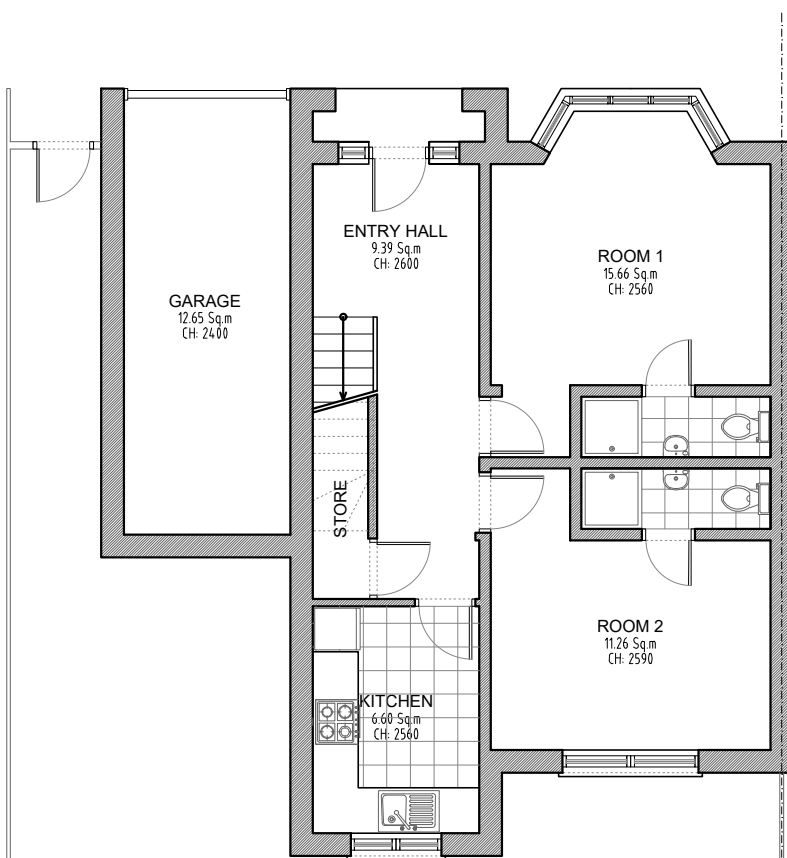


REAR GARDEN
(10.00m x 25.00m)

EXISTING GROUND FLOOR

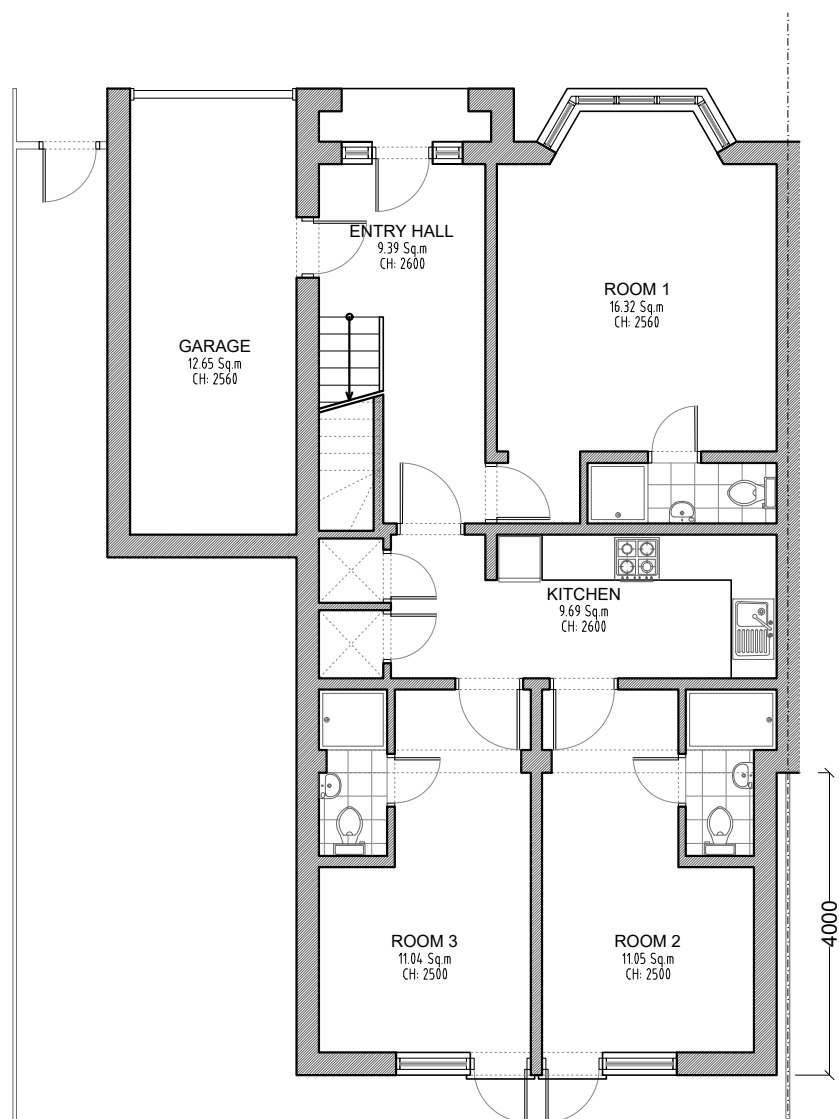

REAR GARDEN
(10.00m x 25.00m)

PROPOSED GROUND FLOOR

 

C - Sill Height
F - Window Height
CH - Ceiling Height
DH - Door Height

Title: EXISTING & PROPOSED
FLOOR PLANS

Client: 3 COLNBROOK BY-PASS
UB7 0HG
LONDON



NOTES:
THE CONTRACTORS ARE TO CHECK
ALL DIMENSIONS, DRAIN RUNS AND
GENERAL CONDITIONS ON SITE
BEFORE WORKS COMMENCE .

ALL WORKS ARE TO BE CARRIED
OUT IN ACCORDANCE WITH
CURRENT BUILDING REGULATIONS,
BRITISH STANDARDS, CODE OF
PRACTICE AND LOCAL AUTHORITY
REQUIREMENTS.

Drawn By: C.S.B
DrG No: CB.03.EX.PR.01
Date: 30.10.2023
Scale: 1:100 @A3
Rev