



Contact:
Email: rabinikhadka@hotmail.co.uk Cell: 044 + 078 3293 8374
Web site: www.bluearcdesign.co.uk

Notes:
© 2022 Blue Architecture Limited.
All rights reserved.
All drawings are for the purpose of gaining
Planning Permission approval only.
All written dimensions to be taken in
preferences to scaled dimensions.

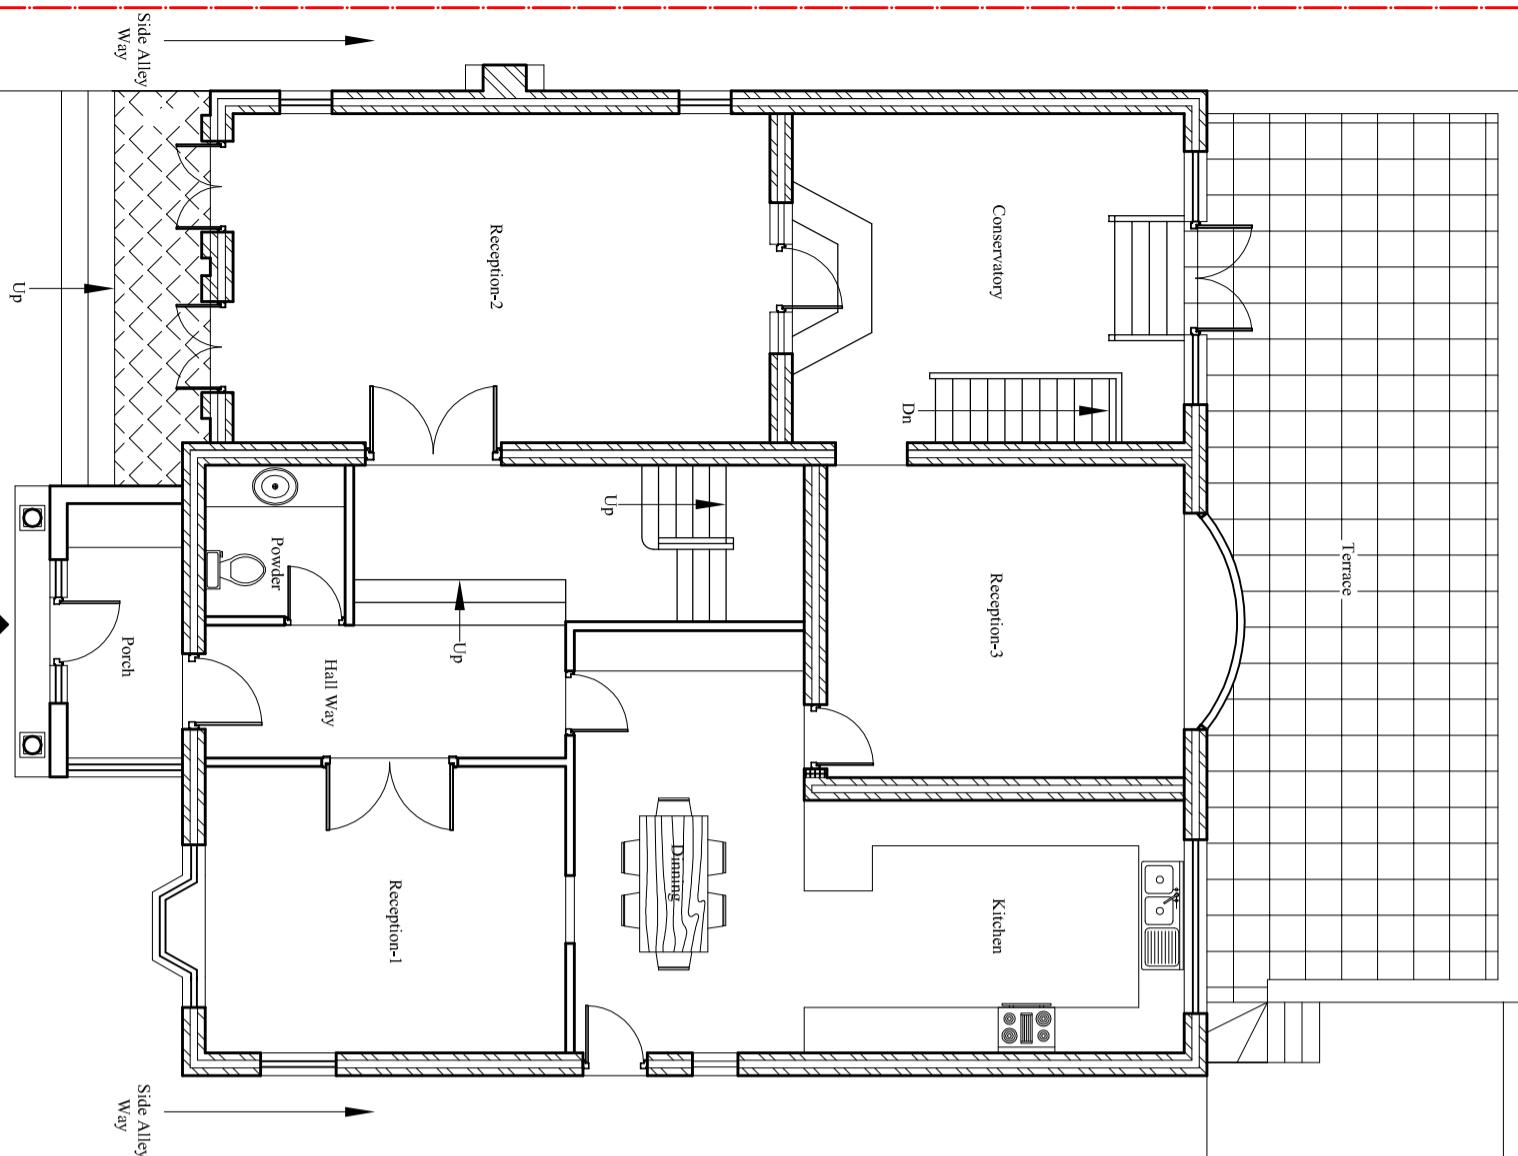

Existing Ground floor Plan

Scale: 1:100

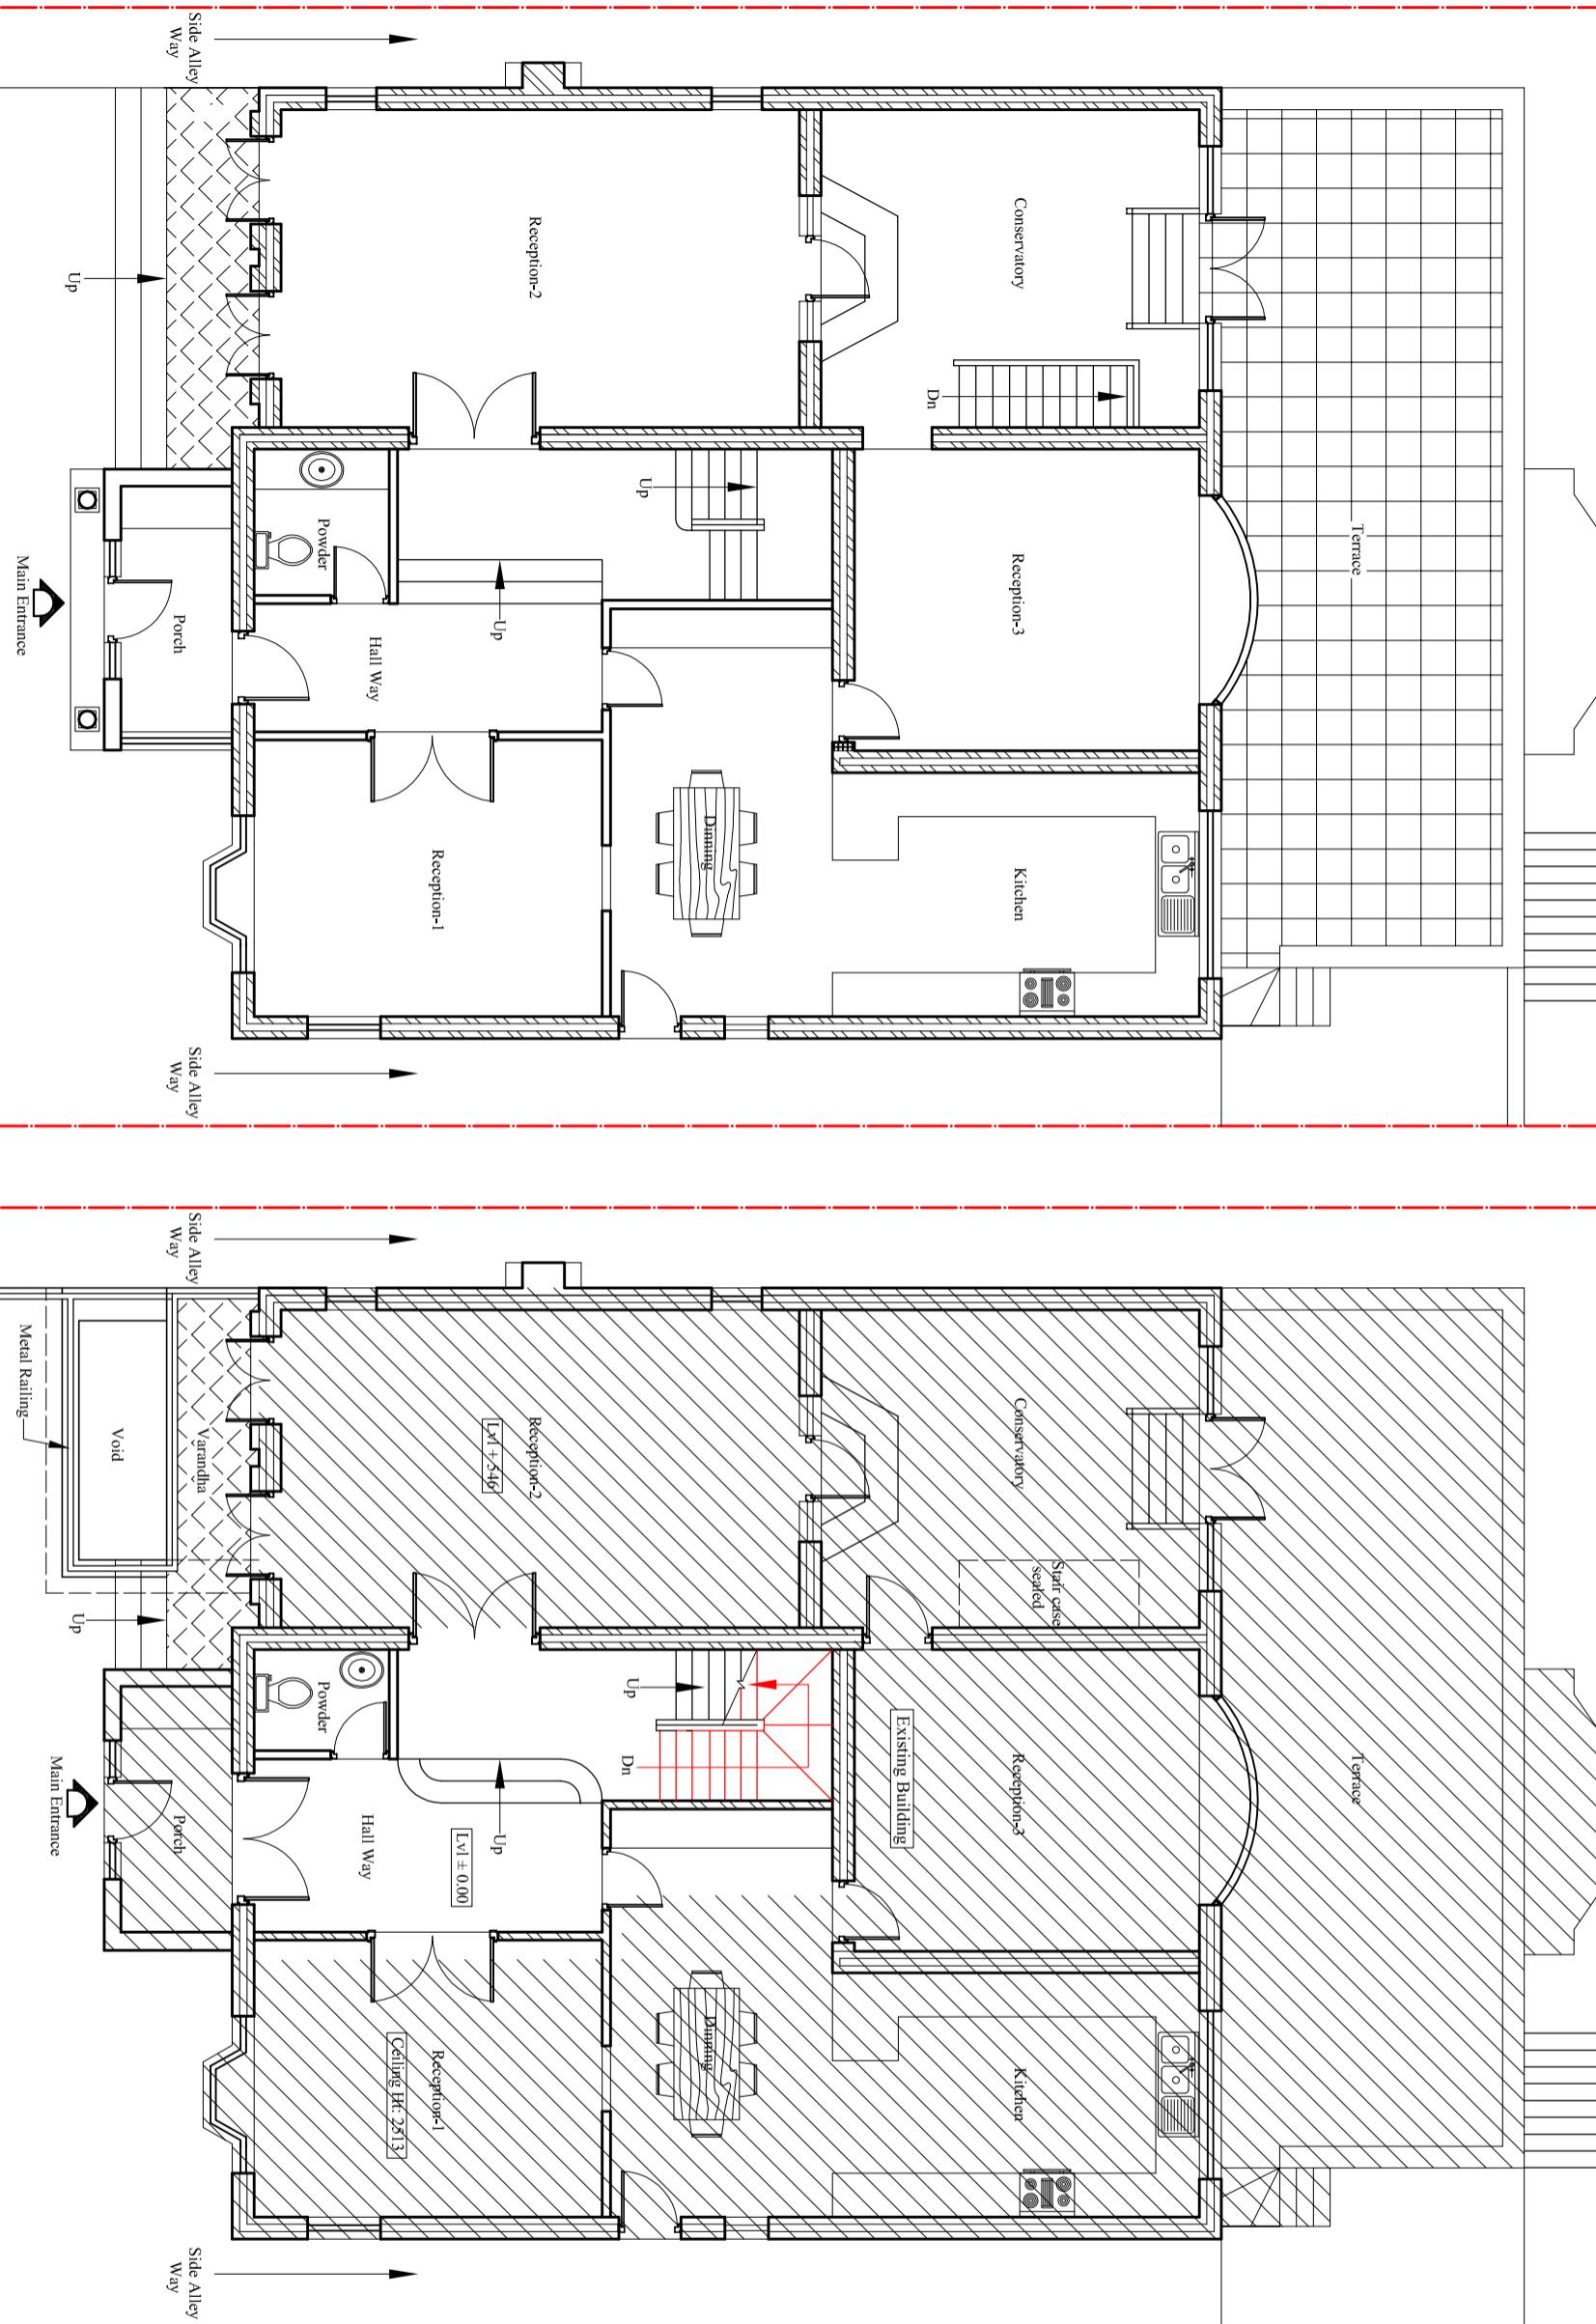

Proposed Ground floor Plan

Scale: 1:100

Title:		PLANNING			
Existing and Proposed Ground Floor plans.		Status:			
Drawn by:	L.P	Str. Er.	Checked by:		
Project no:	BAL-1624	Sheet Size	A3	Sheet no.	
Date:	28/10/2022	Scale:	1:100	02	