

Contact:
Email: rabindhada@hotmail.co.uk, Cell: 044 + 078 3293 8374
Web site: www.bluearchdesign.co.uk

Notes:
© 2022 Blue Architecture Limited.
All rights reserved.
All drawings are for the purpose of gaining
Planning Permission approval only.
All written dimensions to be taken in
preferences to scaled dimensions.

Rev.	Description	By	Ckd	Date

Client:
Mr. Abhishek Sharma

Project:
Loft Conversion into Habitable Room erection
of partly rear dormer, propose front Window at
basement and Internal alteration.


Location:
28 Halland Way, Northwood,
Middlesex, HA6 2BY.

Status:
PLANNING

Title:
Existing and Proposed First Floor plans.

Drawn by:	Str. Fr.	Checked by:
L.p	---	R.k
Project no:	Sheet Size	Sheet no.
BAL-1624	A3	
Date:	Scale:	
28/10/2022	1:100	

Existing First floor Plan
Scale: 1:100

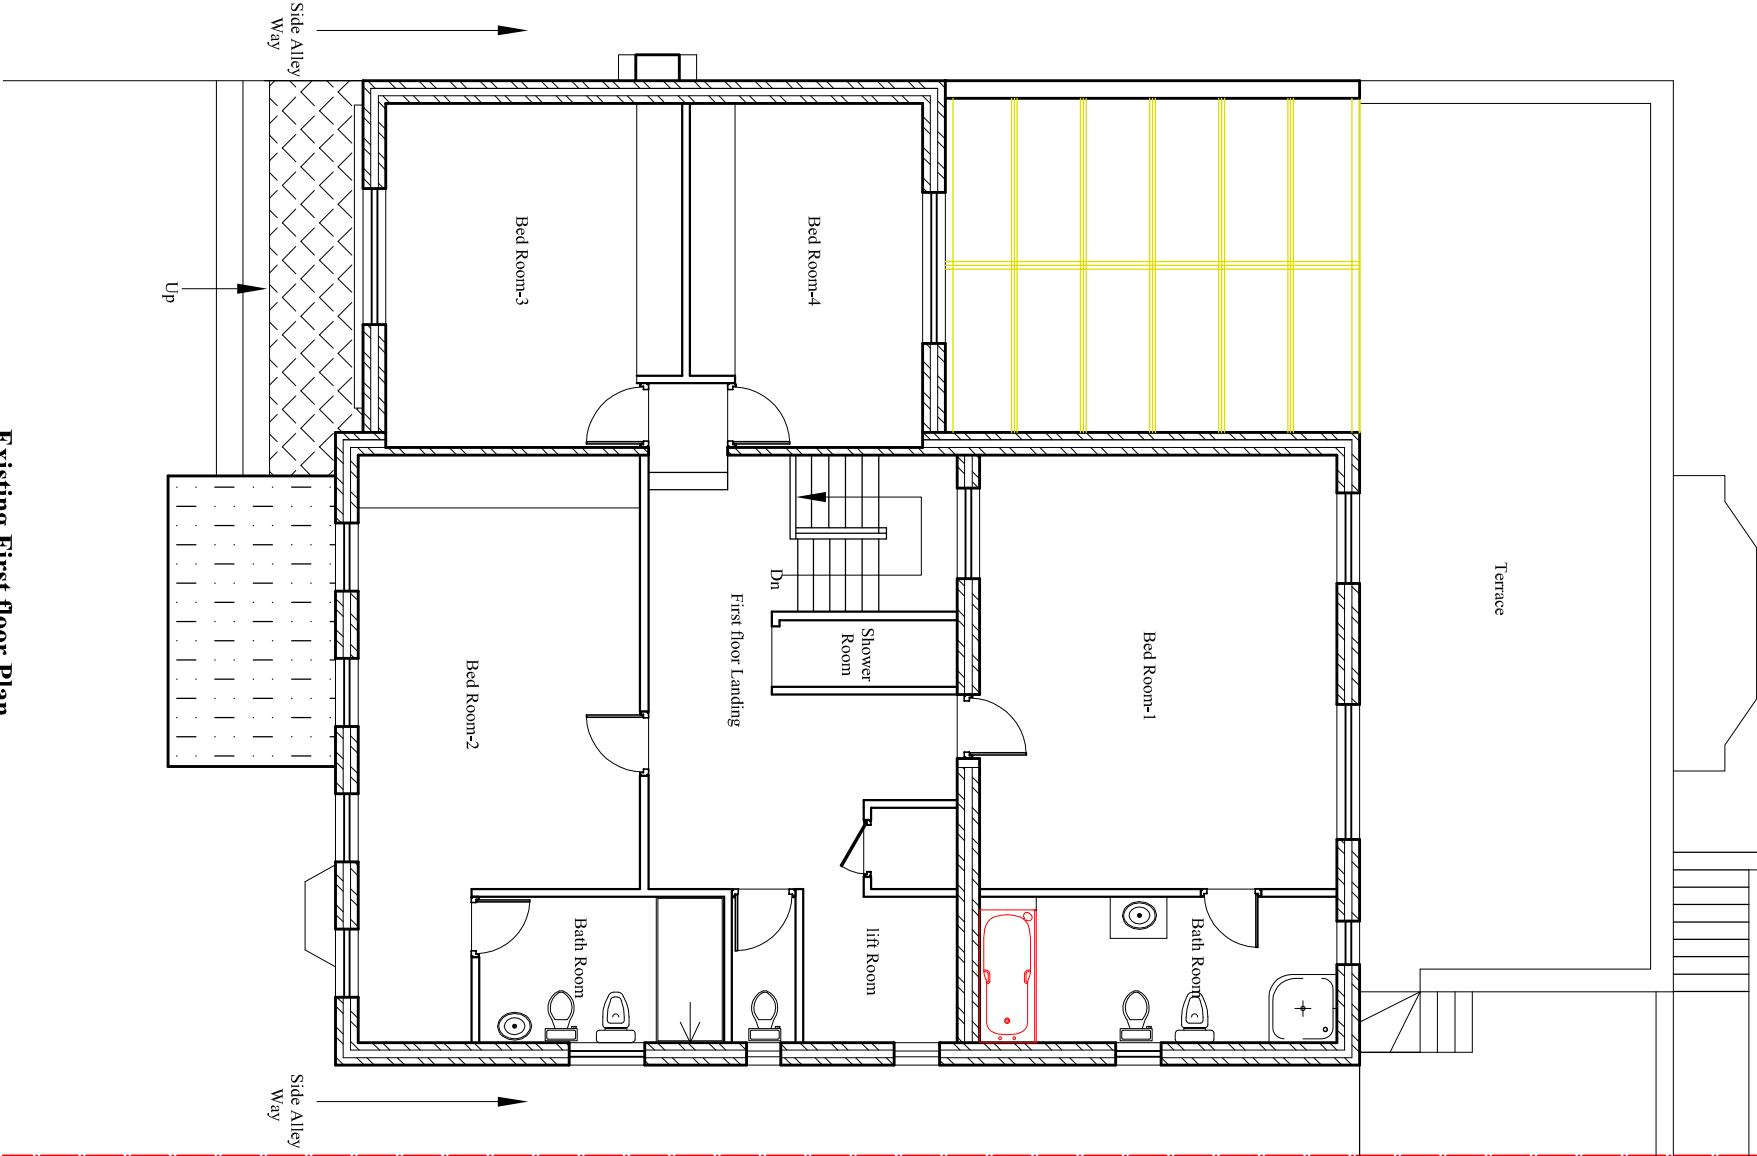

Proposed First floor Plan
Scale: 1:100

