
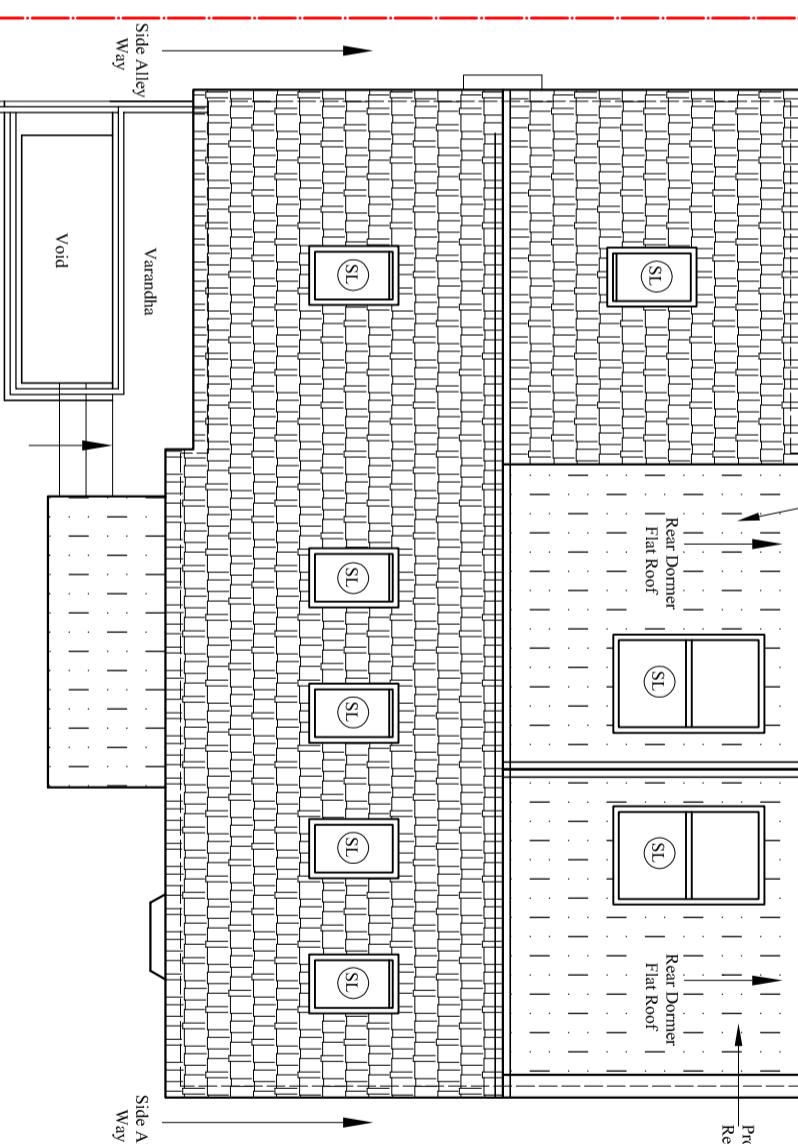
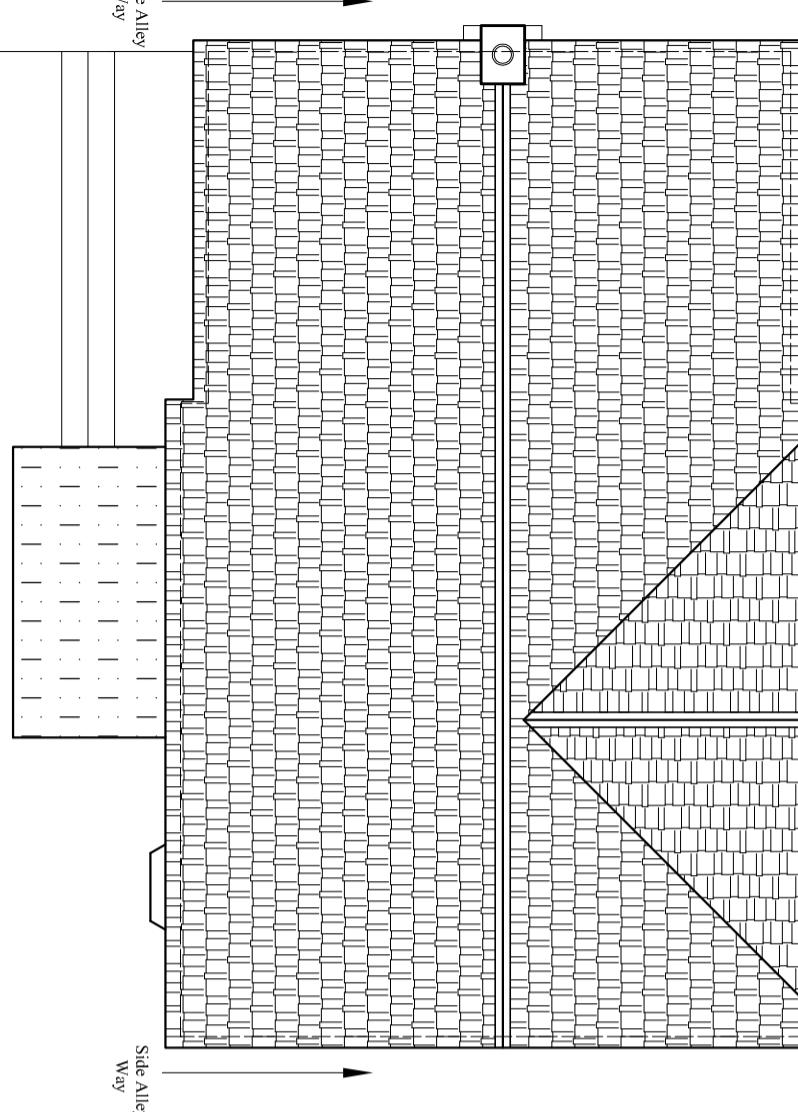
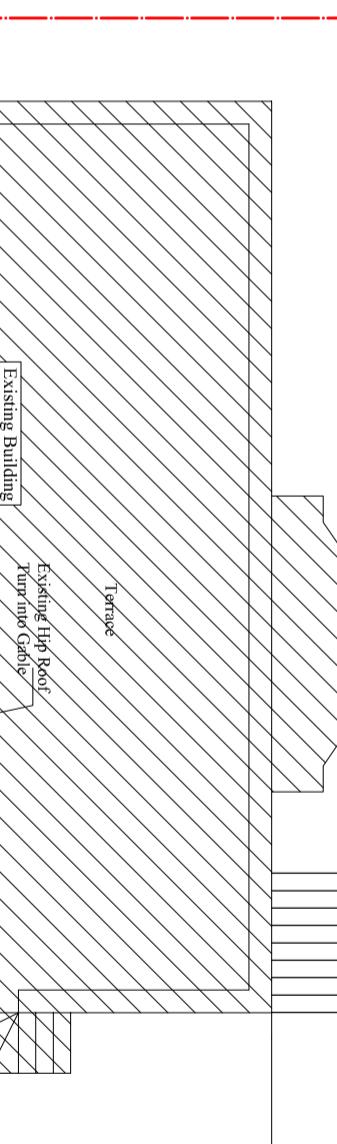


Contact:
 Email: rabinikhadka@hotmail.co.uk Cell: 044 + 078 3293 8374
 Web site: www.bluearcdesign.co.uk

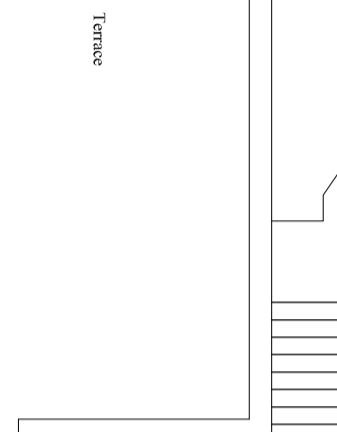

Existing Roof Plan

Scale: 1:100

Proposed Roof Plan

Scale: 1:100

Client:
Mr. Abhishek Sharma

Project:
 Loft Conversion into Habitable Room erection
 of partly rear dormer, propose front Window at
 basement and Internal alteration.

Location:
 28 Halland Way, Northwood,
 Middlesex, HA6 2BY.

Status: **PLANNING**

Title:
 Existing and Proposed Roof plans.

Drawn by:	Str. Er.	Checked by:
L.P	---	R.K
Project no: BAL-1624	Sheet Size A3	Sheet no.
Date: 28/10/2022	Scale: 1:100	05