

Contact:  
Email: rabindhak@bt.com, Cell: 044 + 078 3293 8374  
Web site: www.bluearchitects.co.uk

Notes:  
© 2022 Blue Architecture Limited.  
All rights reserved.  
All drawings are for the purpose of gaining  
Planning Permission approval only.  
All written dimensions to be taken in  
preferences to scaled dimensions.

Rev.	Description	By	Ckd	Date


Client:  
**Mr. Abhishek Sharma**


Project:  
Loft Conversion into Habitable Room erection  
of partly rear dormer, propose front Window at  
basement and Internal alteration.

Location:  
28 Halland Way, Northwood,  
Middlesex, HA6 2BY.


Status:  
PLANNING

Title:  
Existing and Proposed Elevations-1.

Drawn by: <b>L.p</b>	Str. Fr. <b>---</b>	Checked by: <b>R.k</b>	Sheet no.
Project no: <b>BAI-1624</b>	Sheet Size <b>A3</b>		
Date: 28/10/2022	Scale: 1:100		<div>06</div>

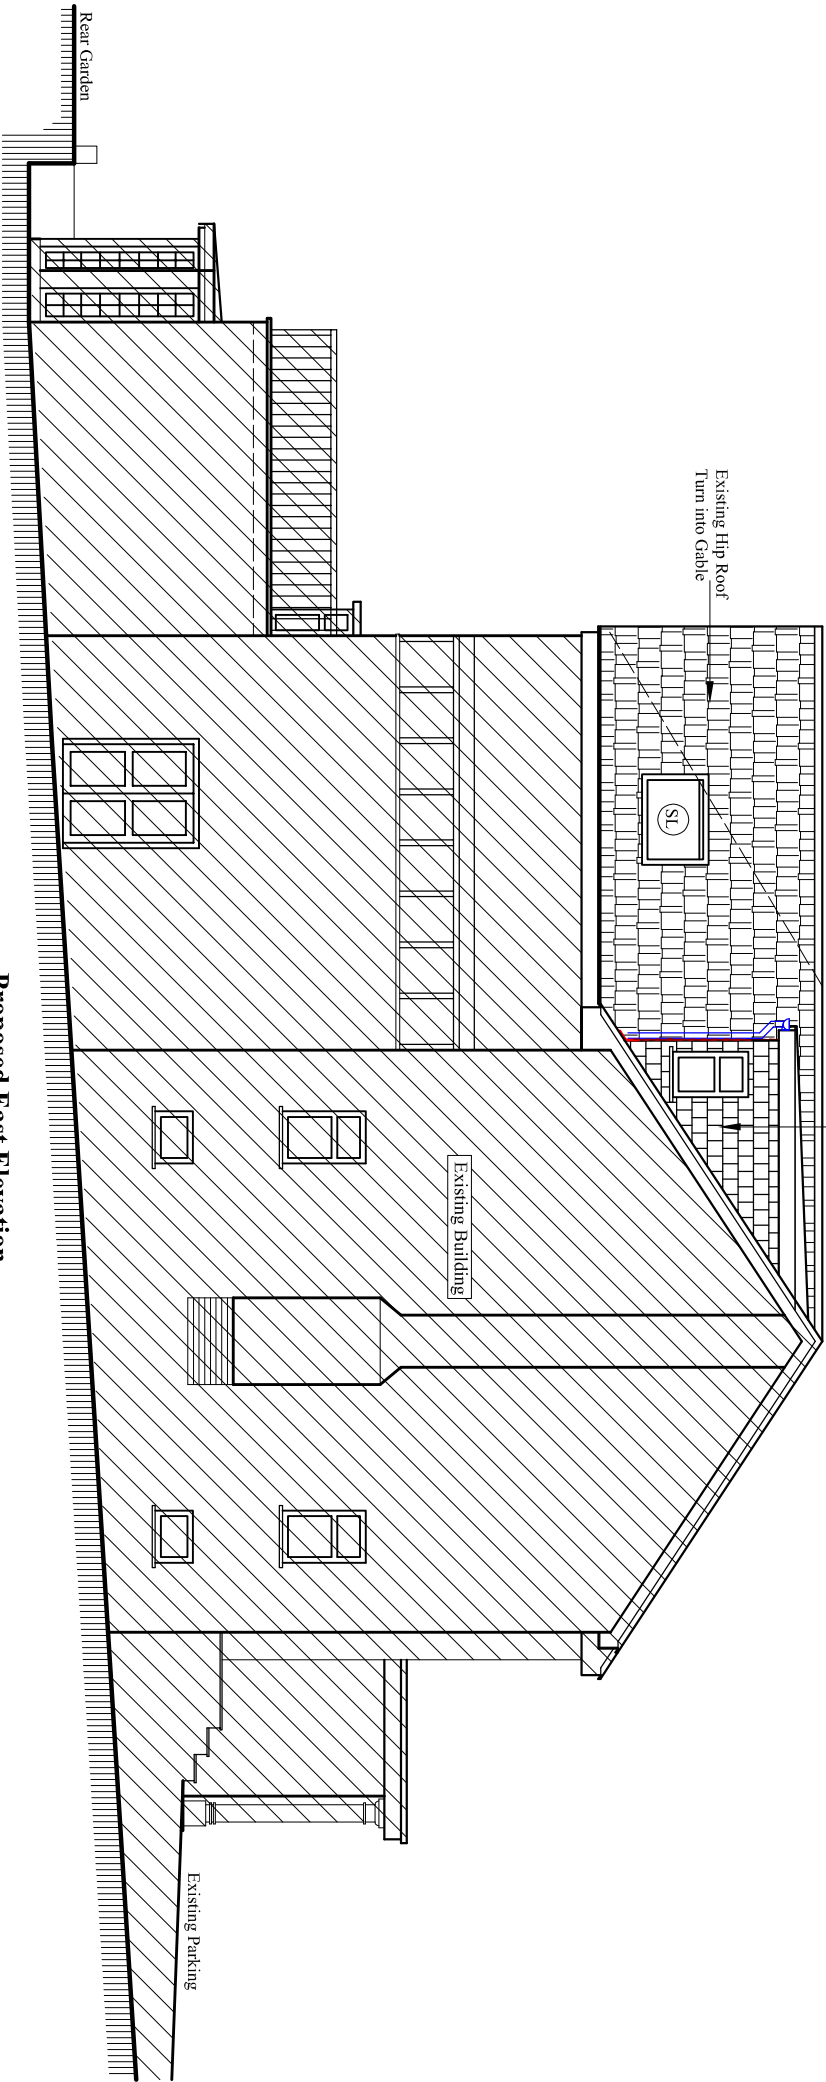

Proposed East Elevation  
Scale:1:100

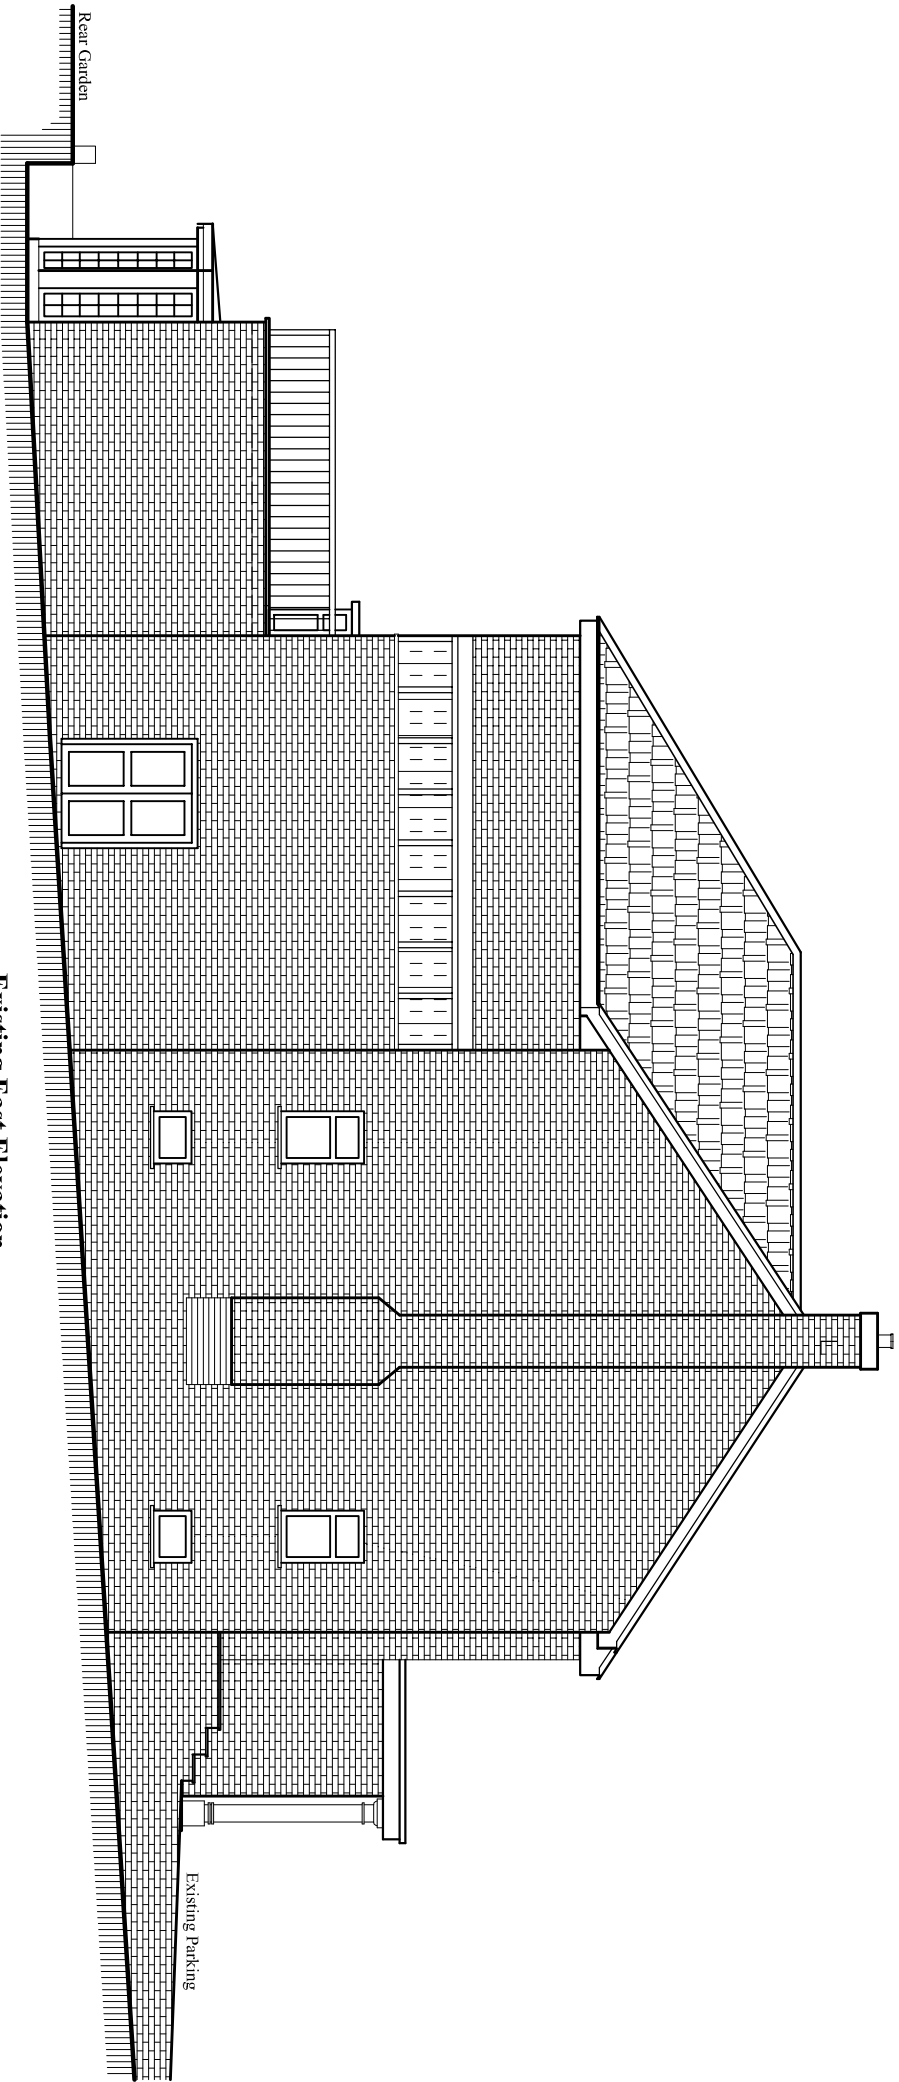

Existing East Elevation  
Scale:1:100