



Obscure Glazed
Window opening
only above 1.7 M
from floor level

Proposed:
Rear Dormer

BLUE ARCHITECTURE LIMITED
Consulting Architects, Engineers and Interiors,
102, Dorchester Way, Hayes, Middlesex,
UB4 0JY, London.

Contact:
Email: rabinikhadka@hotmail.co.uk, Cell: 044 + 078 3293 8374
Web site: www.bluearcdesign.co.uk

Notes:
© 2022 Blue Architecture Limited.
All rights reserved.
All drawings are for the purpose of gaining
Planning Permission approval only.
All written dimensions to be taken in
preferences to scaled dimensions.

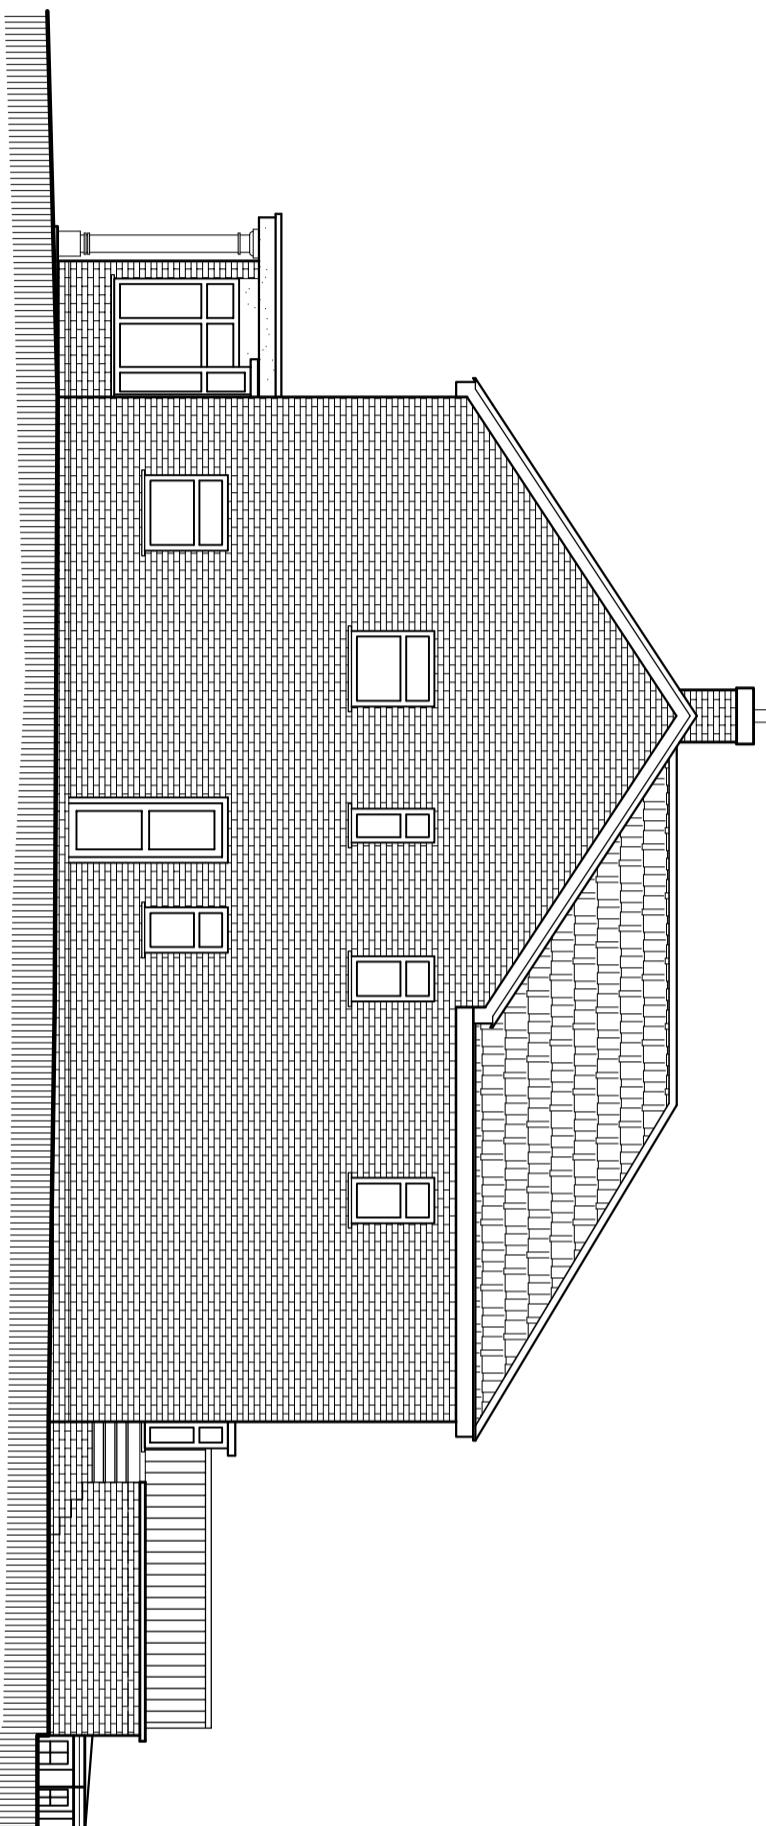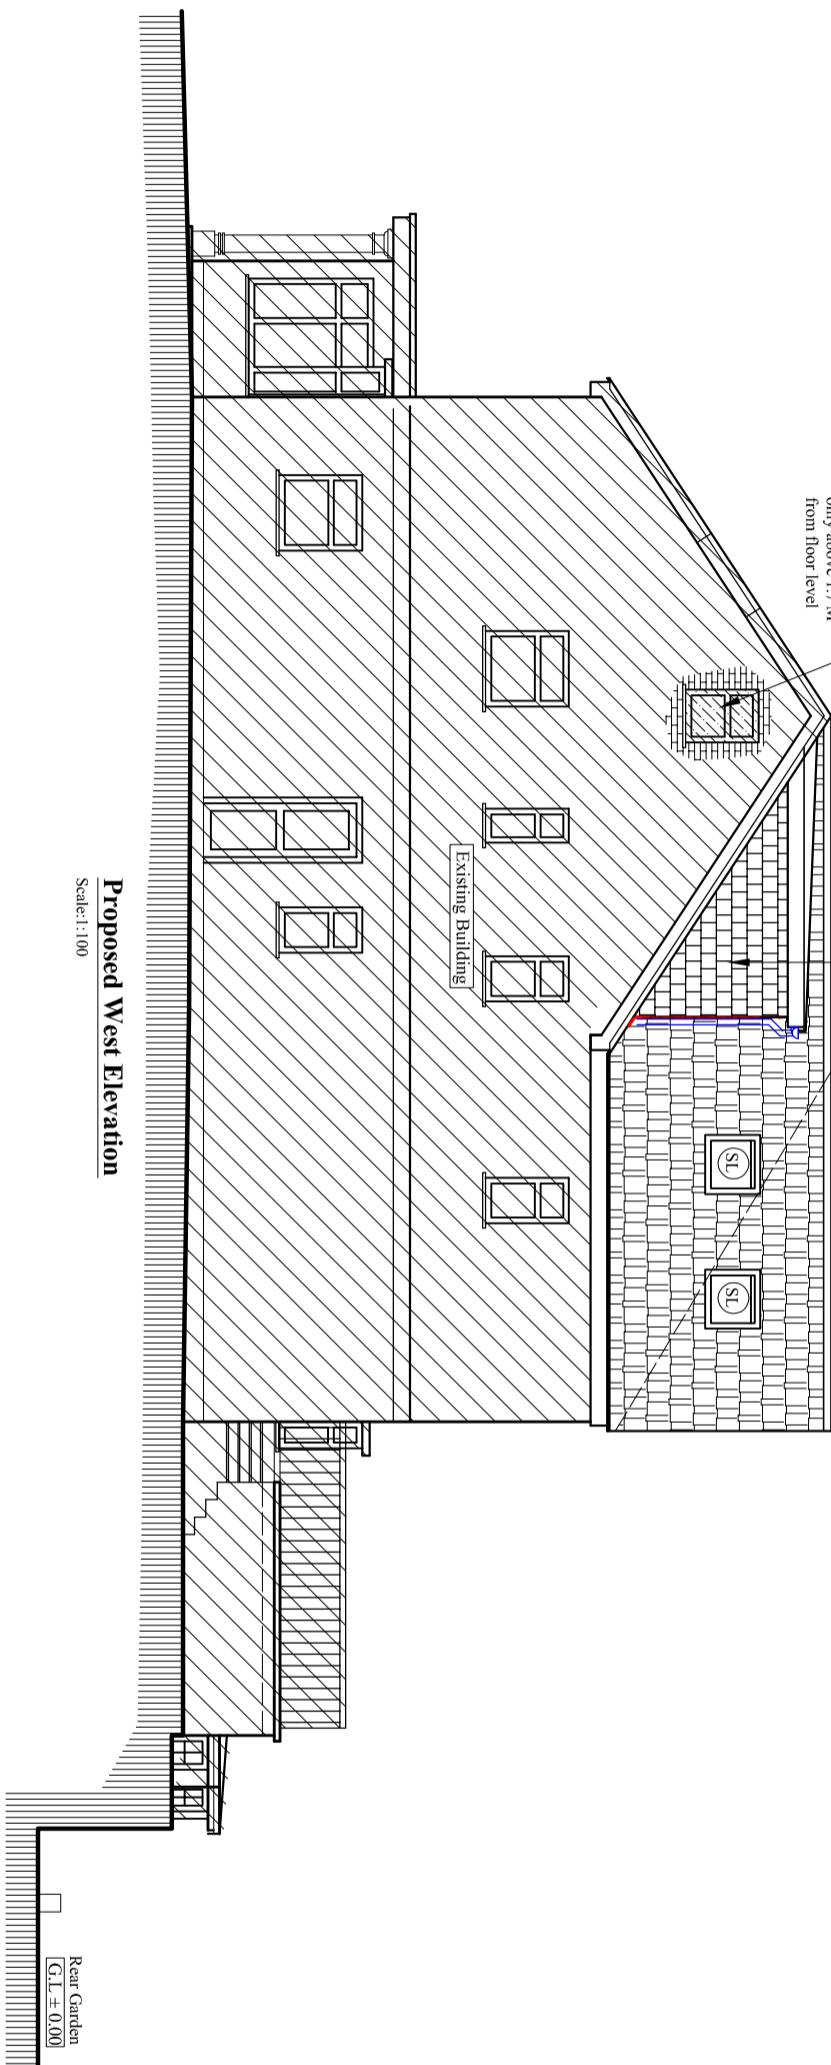

Existing West Elevation

Scale: 1:100

Client:
Mr. Abhishek Sharma

Project:

Loft Conversion into Habitable Room erection
of partly rear dormer, propose front Window at
basement and Internal alteration.

Location:
28 Halland Way, Northwood,
Middlesex, HA6 2BY.

Status:
PLANNING

Title:
Existing and Proposed Elevations-2.

Drawn by:	Str. Er.	Checked by:
L.P	---	R.K
Project no:	Sheet Size	Sheet no.
BAL-1624	A3	07