

Roof lights will not be protrude
more than 150 mm above the Roof line


Proposed:
Rear Dormer

Material similar
to existing

BLUE ARCHITECTURE LIMITED
Consulting Architects, Engineers and Interiors,
102, Dorchester Way, Hayes, Middlesex,
UB4 0JY, London.


Contact:
Email: rabinikhadka@hotmail.co.uk, Cell: 044 + 078 3293 8374
Web site: www.bluearcdesign.co.uk

Notes:
© 2022 Blue Architecture Limited.
All rights reserved.
All drawings are for the purpose of gaining
Planning Permission approval only.
All written dimensions to be taken in
preferences to scaled dimensions.

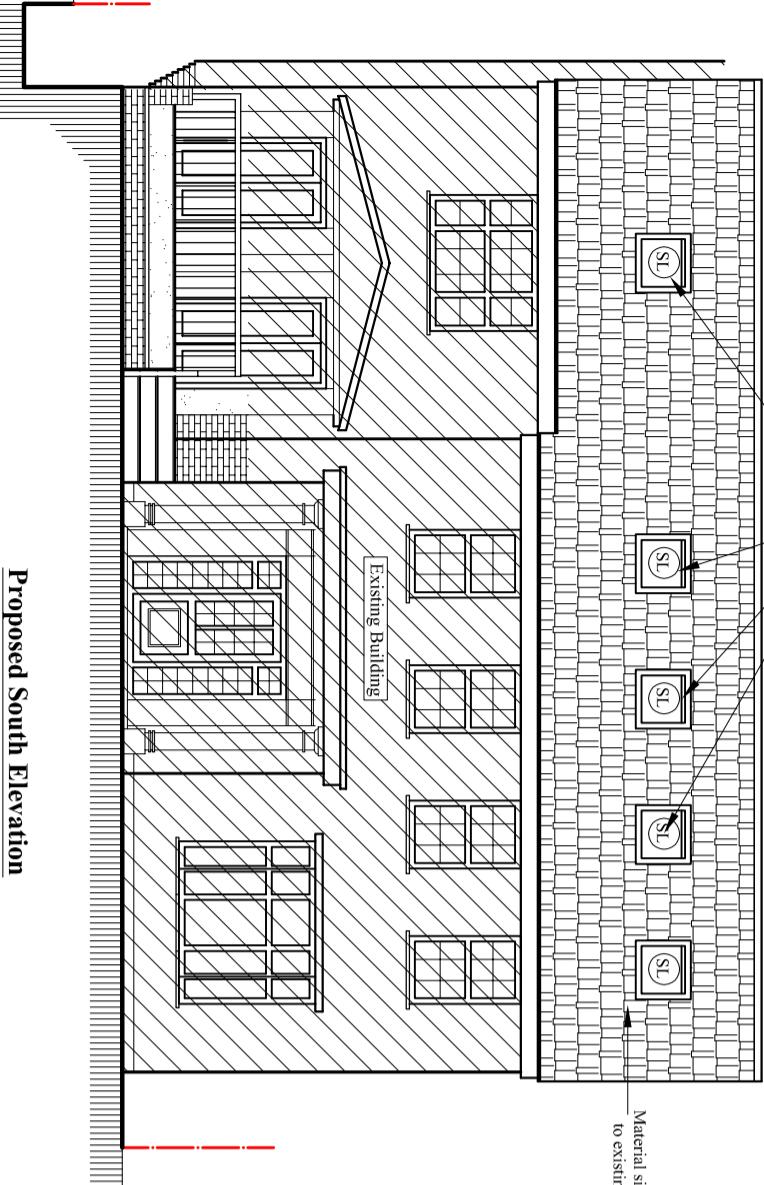


Proposed South Elevation

Scale: 1:100
Proposed North Elevation

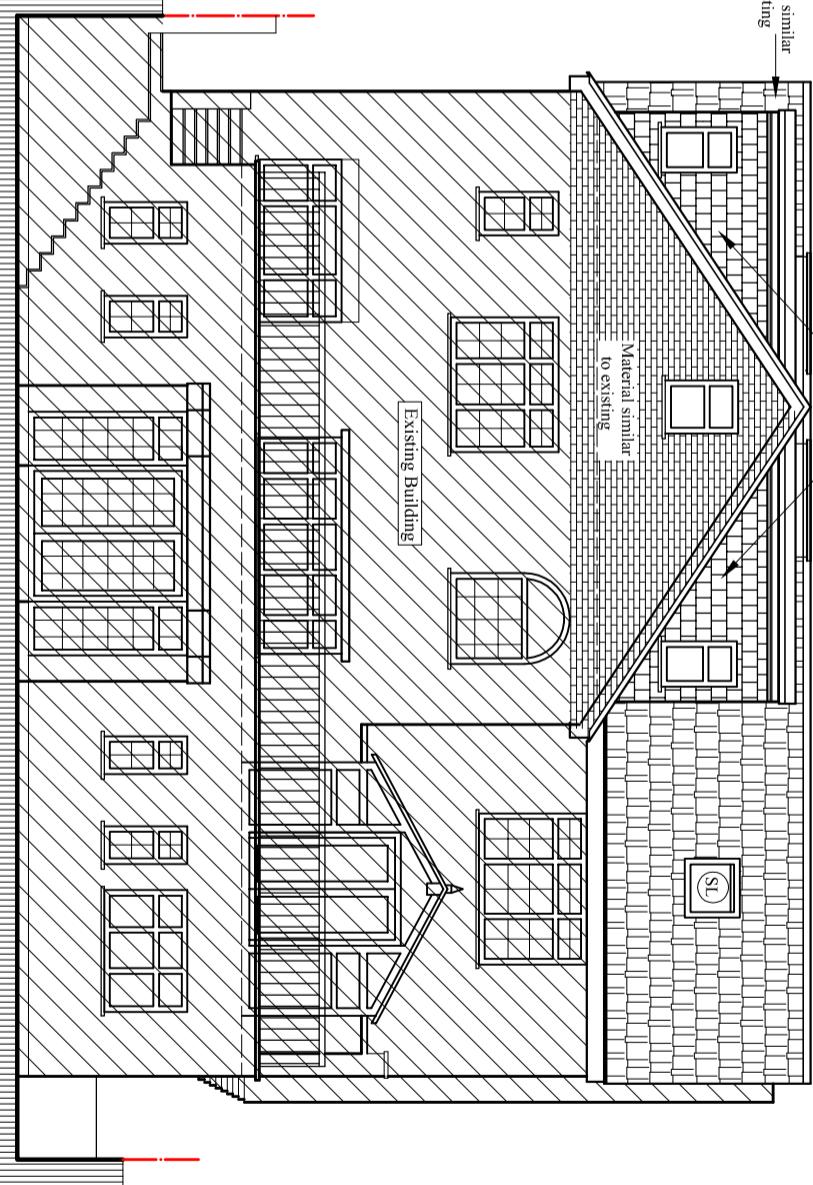


Scale: 1:100

Proposed North Elevation

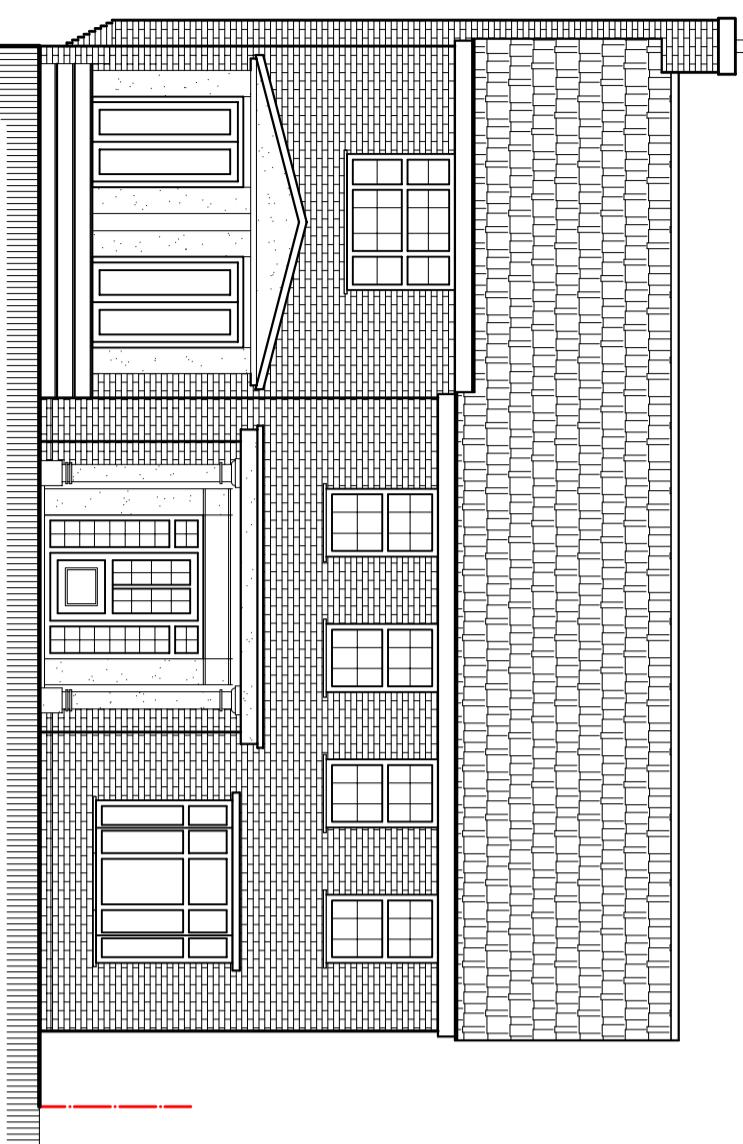

Existing South Elevation

Scale: 1:100

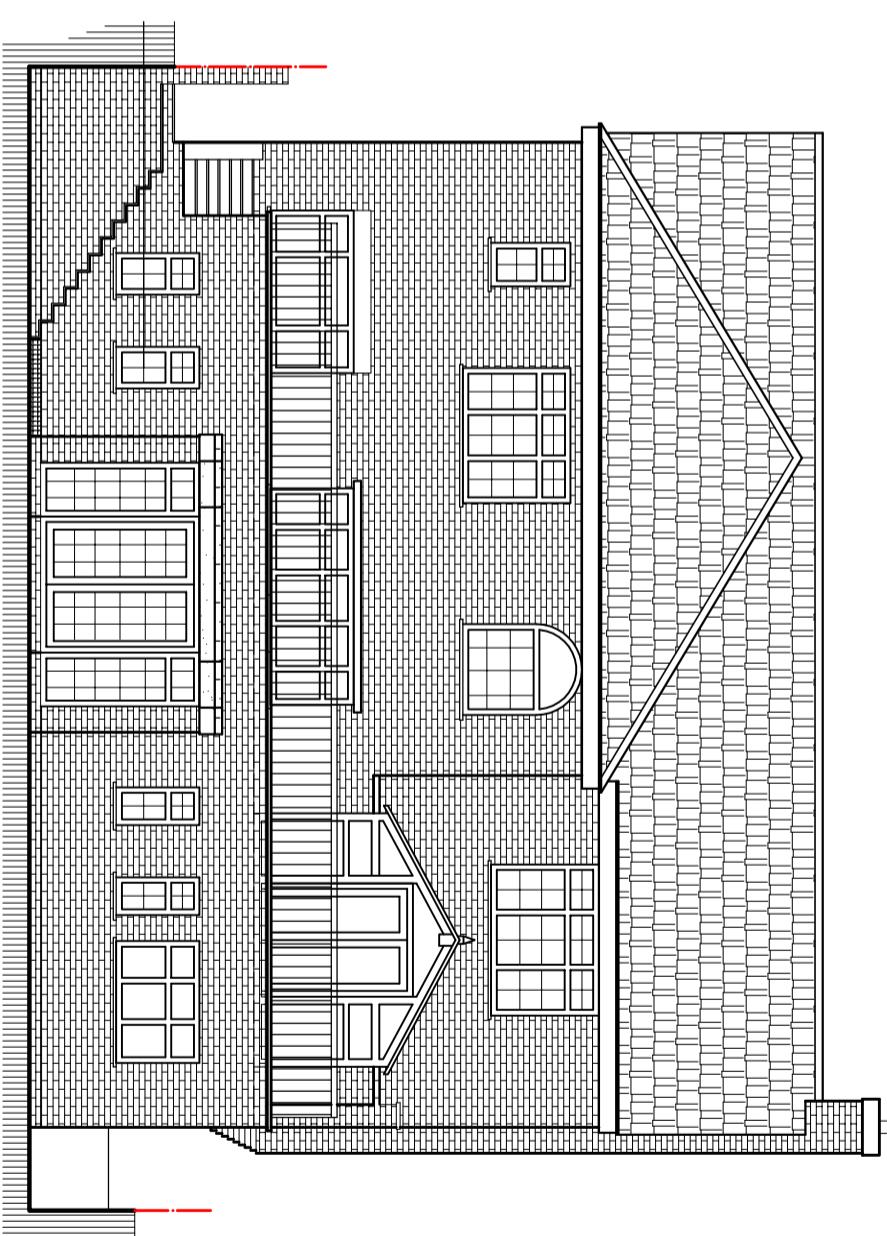

Existing North Elevation

Scale: 1:100

Client:
Mr. Abhishek Sharma

Project:
Loft Conversion into Habitable Room erection
of partly rear dormer, propose front Window at
basement and Internal alteration.

Location:
28 Halland Way, Northwood,
Middlesex, HA6 2BY.

Status:
PLANNING

Title:
Existing and Proposed Elevations-3.

Drawn by:	Str. Er.	Checked by:
L.P	---	R.K
Project no: BAL-1624	Sheet Size A3	Sheet no.
Date: 28/10/2022	Scale: 1:100	08