

PLANNING

CLIENT MR & MRS KUMAR

PROJECT PROPOSED EXTENSION

LOCATION 46 CHURCH RD, WEST DRAYTON UB7 7PX

TITLE EXISTING PLANS




0 1 2 3 4m
Scale 1:100

Scale 1:100 @A3	Date DEC	Drawn MAB	Checked
For construction purposes dimensions shall not be scaled & figured dimensions must be verified on site before work commences. This drawing is Copyright ©	Job No.	Drawing No.	Revision

230716

02

A

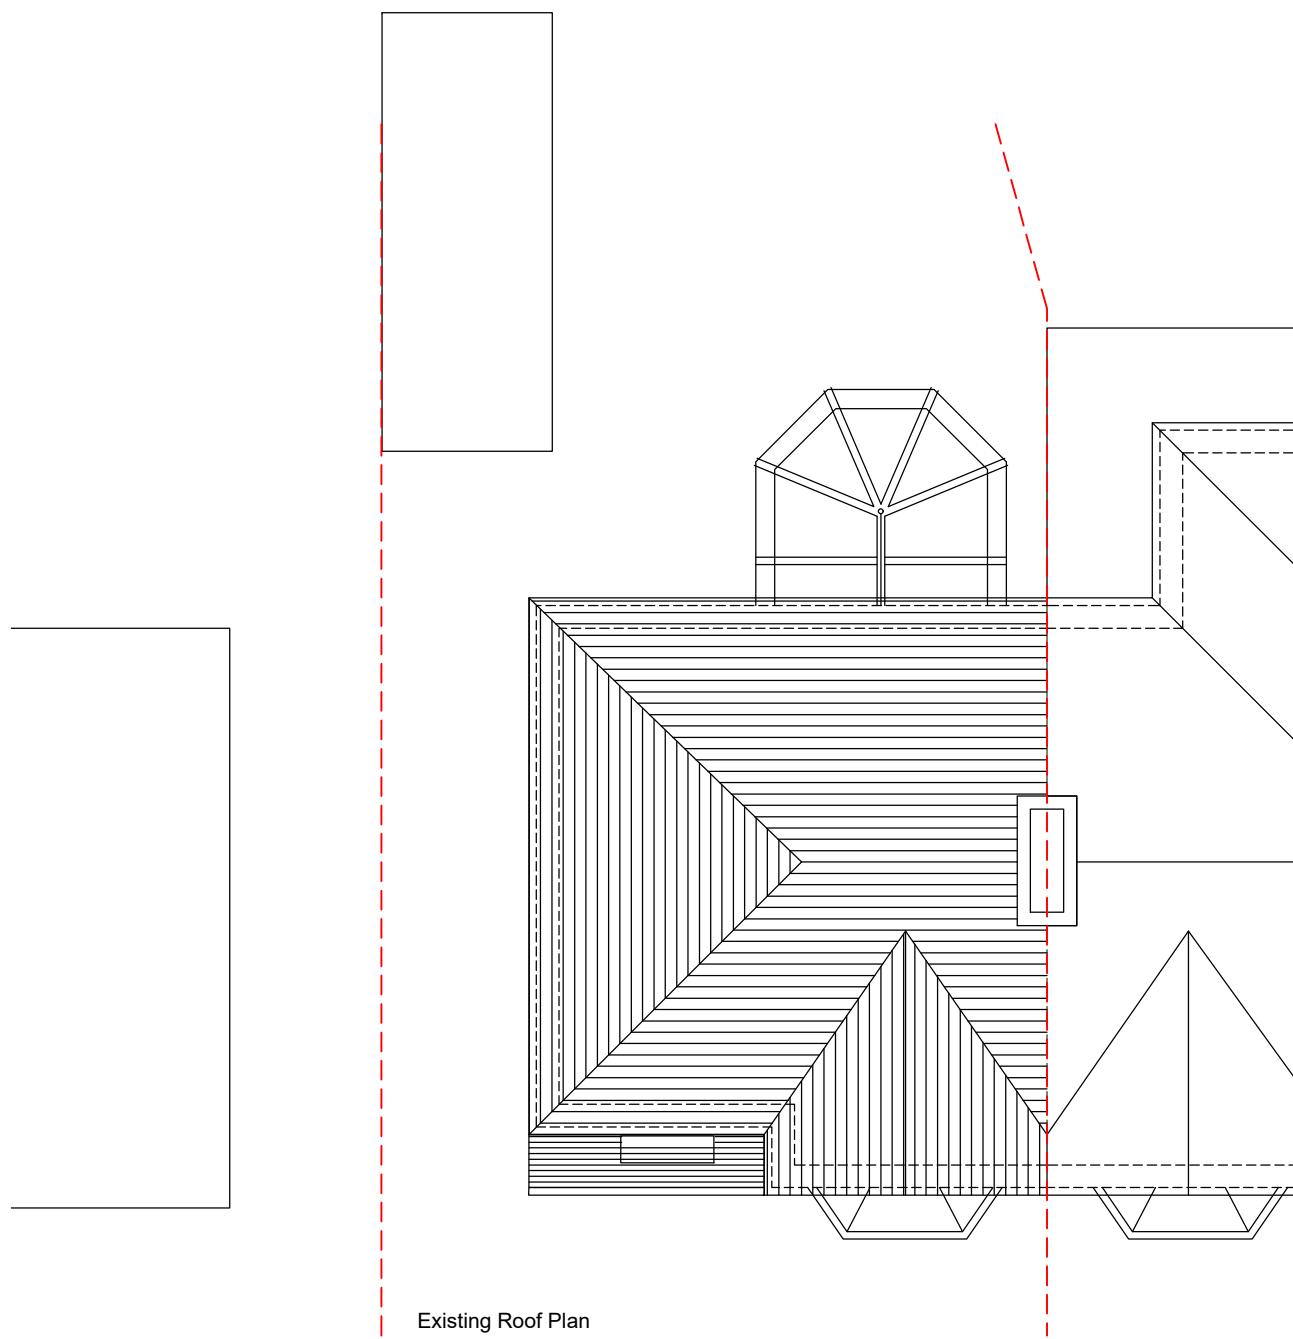

PLANNING

CLIENT MR & MRS KUMAR

PROJECT PROPOSED EXTENSION

LOCATION 46 CHURCH RD, WEST DRAYTON UB7 7PX

TITLE EXISTING PLANS



0 1 2 3 4m
Scale 1:100

Scale 1:100 @A3	Date DEC	Drawn MAB	Checked
For construction purposes dimensions shall not be scaled & figured dimensions must be verified on site before work commences. This drawing is Copyright ©	Job No.	Drawing No.	Revison

230716 03 A



Existing Front Elevation



Existing Side Elevation

PLANNING

CLIENT MR & MRS KUMAR

PROJECT PROPOSED EXTENSION

LOCATION 46 CHURCH RD, WEST DRAYTON UB7 7PX

TITLE EXISTING PLANS


0 1 2 3 4m
Scale 1:100

Scale 1:100 @A3	Date DEC	Drawn MAB	Checked
For construction purposes dimensions shall not be scaled & figured dimensions must be verified on site before work commences. This drawing is Copyright ©	Job No.	Drawing No.	Revison


230716

04

A

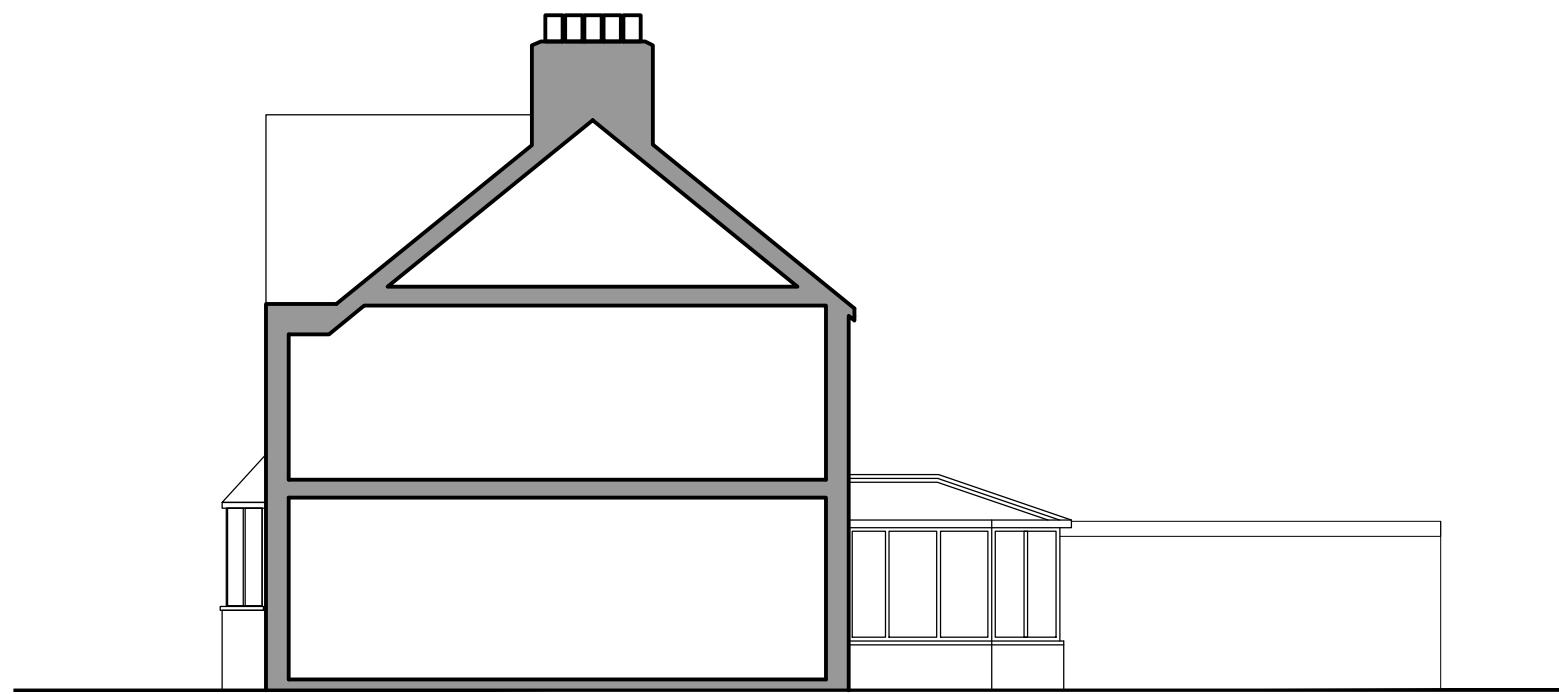

Existing Side Elevation

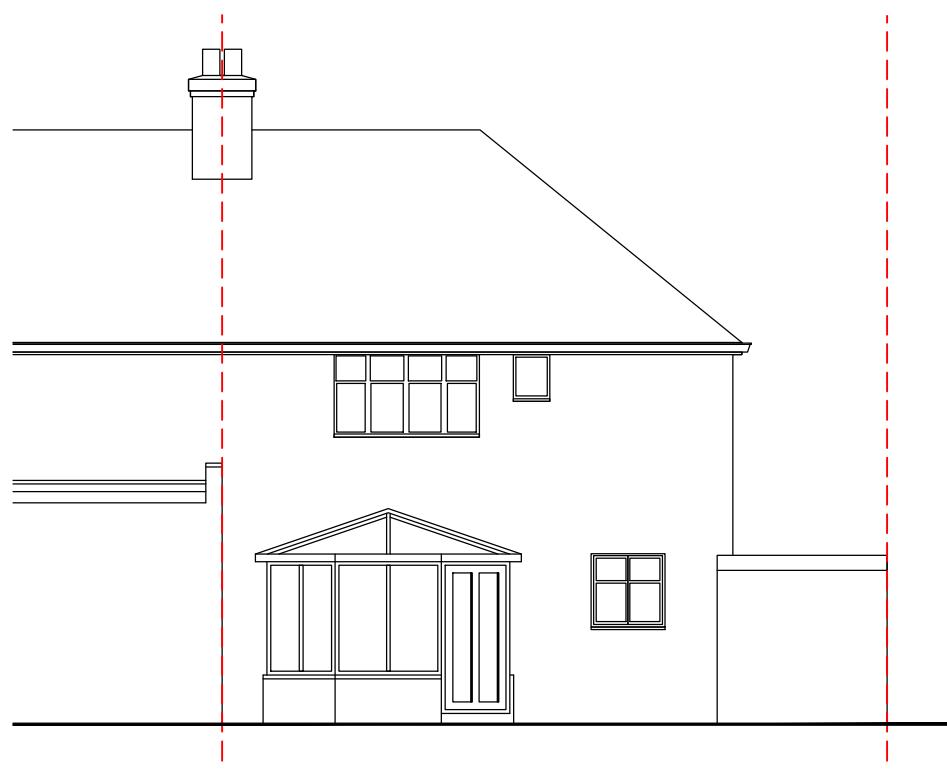

Existing Rear Elevation

PLANNING

CLIENT MR & MRS KUMAR

PROJECT PROPOSED EXTENSION

LOCATION 46 CHURCH RD, WEST DRAYTON UB7 7PX

TITLE EXISTING PLANS

0 1 2 3 4m
Scale 1:100

Scale 1:100 @A3	Date DEC	Drawn MAB	Checked
For construction purposes dimensions shall not be scaled & figured dimensions must be verified on site before work commences. This drawing is Copyright ©	Job No.	Drawing No.	Revison

230716 05 A