

PLANNING

CLIENT MR & MRS KUMAR  
PROJECT PROPOSED EXTENSION  
LOCATION 46 CHURCH RD, WEST DRAYTON UB7 7PX  
TITLE PROPOSED BLOCK AND LOCATION PLAN



0 10 20 30 40m

Scale 1:1250

0 10 20m



Scale 1:500

Scale 1:1250&500 @A3	Date DEC	Drawn MAB	Checked
For construction purposes dimensions shall not be scaled & figured dimensions must be verified on site before work commences. This drawing is Copyright ©	Job No.	Drawing No.	Revision

230716

06

A

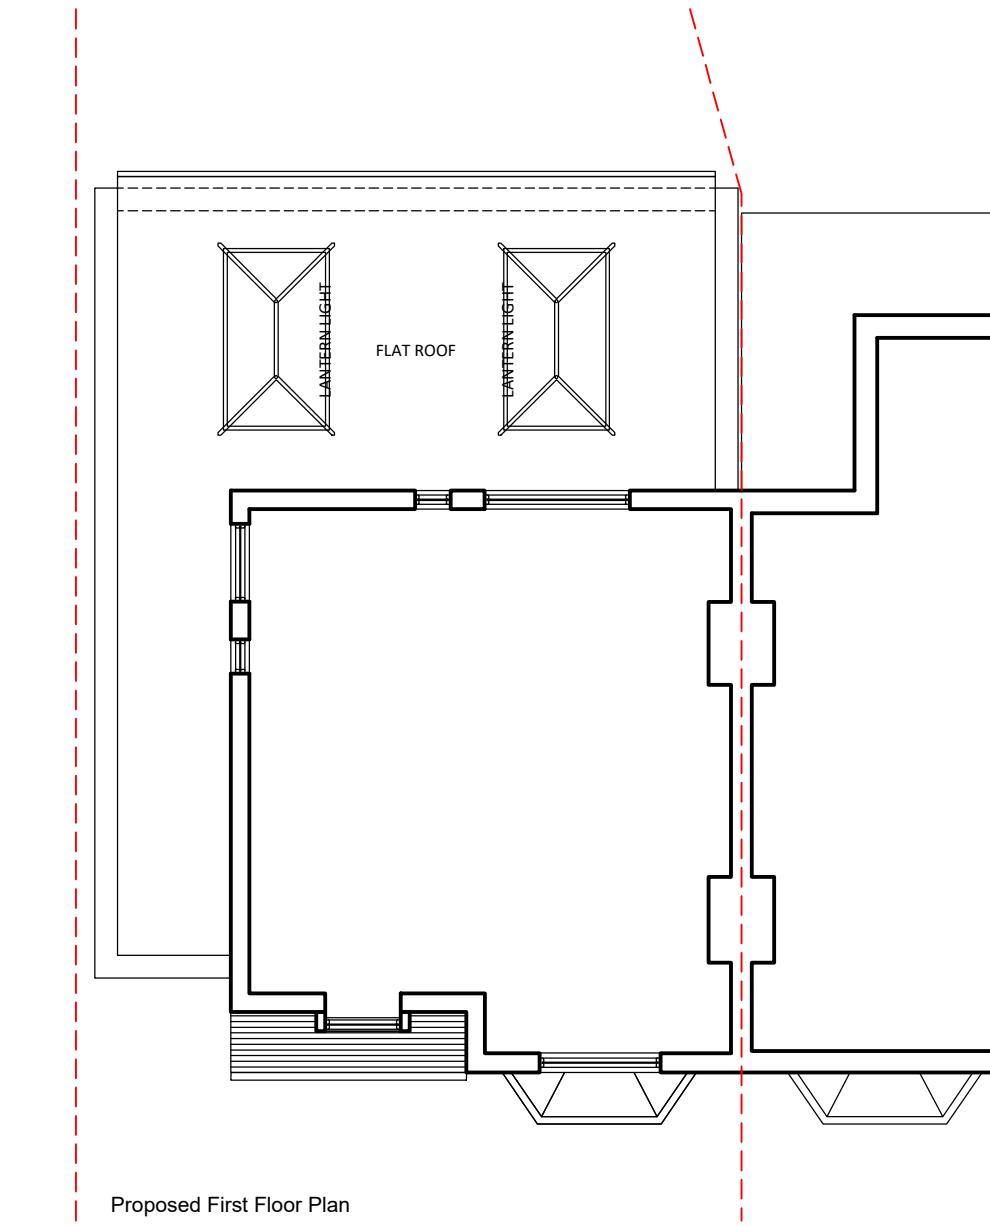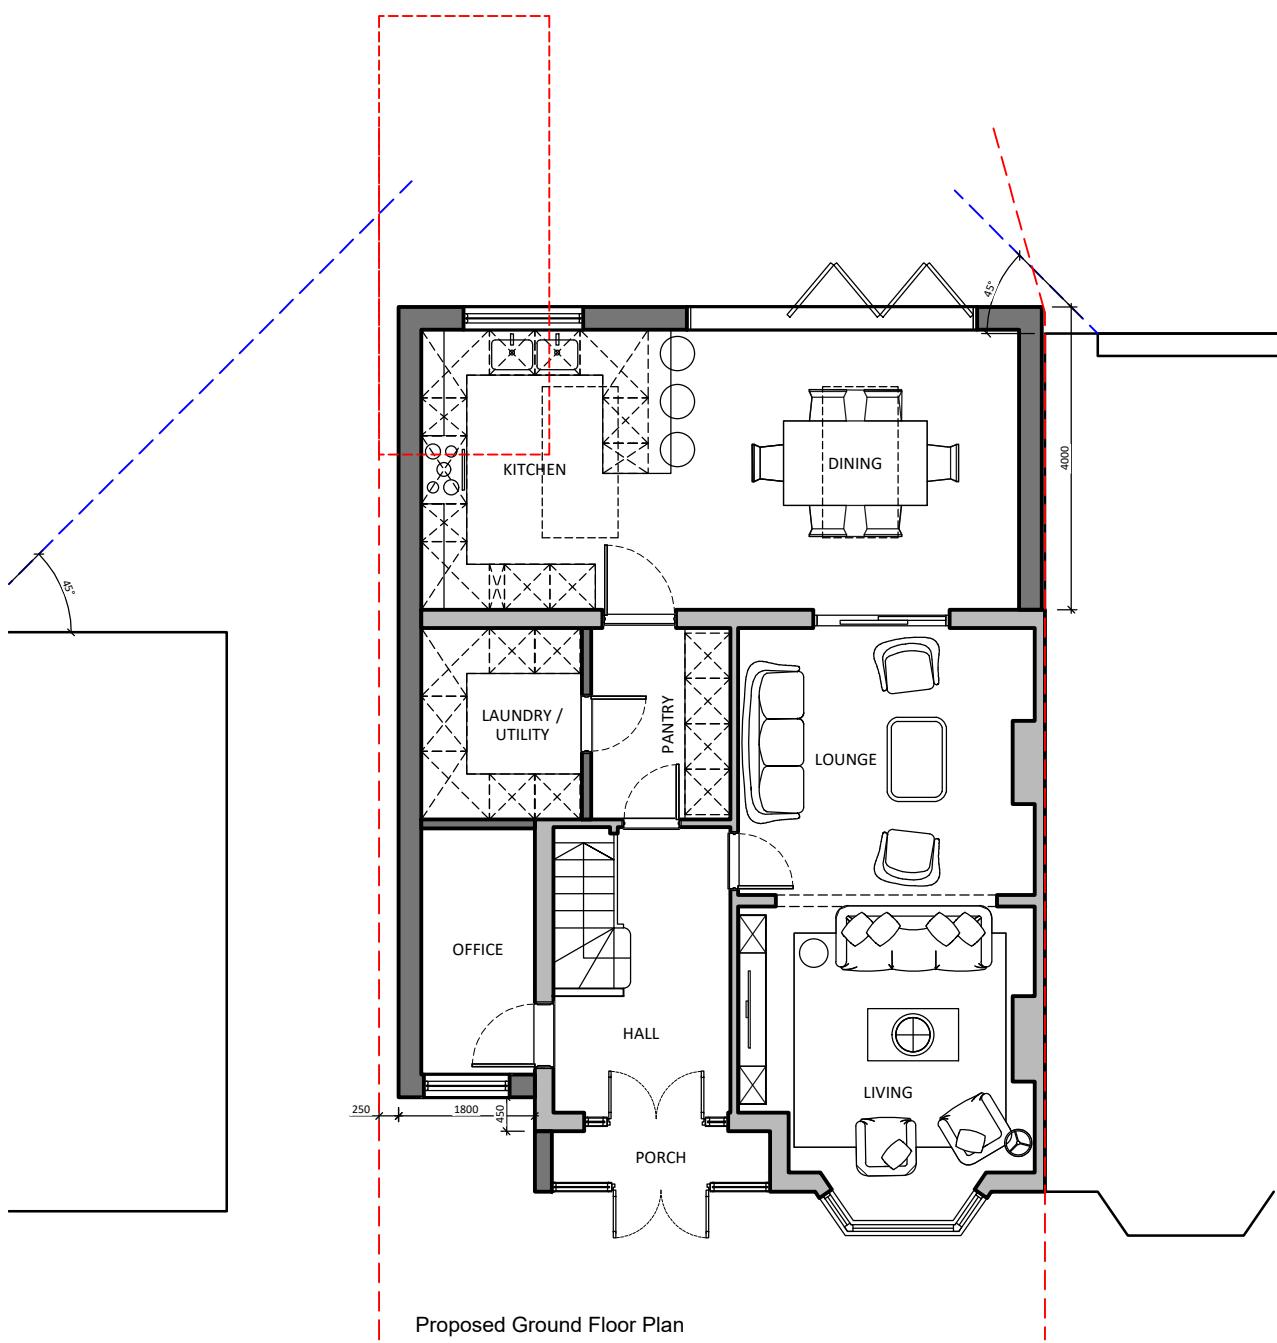

## PLANNING

CLIENT MR & MRS KUMAR

PROJECT PROPOSED EXTENSION

LOCATION 46 CHURCH RD, WEST DRAYTON UB7 7PX

TITLE PROPOSED PLANS




0 1 2 3 4m  
Scale 1:100

Scale 1:100 @A3	Date DEC	Drawn MAB	Checked
For construction purposes dimensions shall not be scaled & figured dimensions must be verified on site before work commences. This drawing is Copyright ©	Job No.	Drawing No.	Revision

230716 07 A

NOTE:  
ALL MATERIALS PROPOSED  
TO MATCH EXISTING

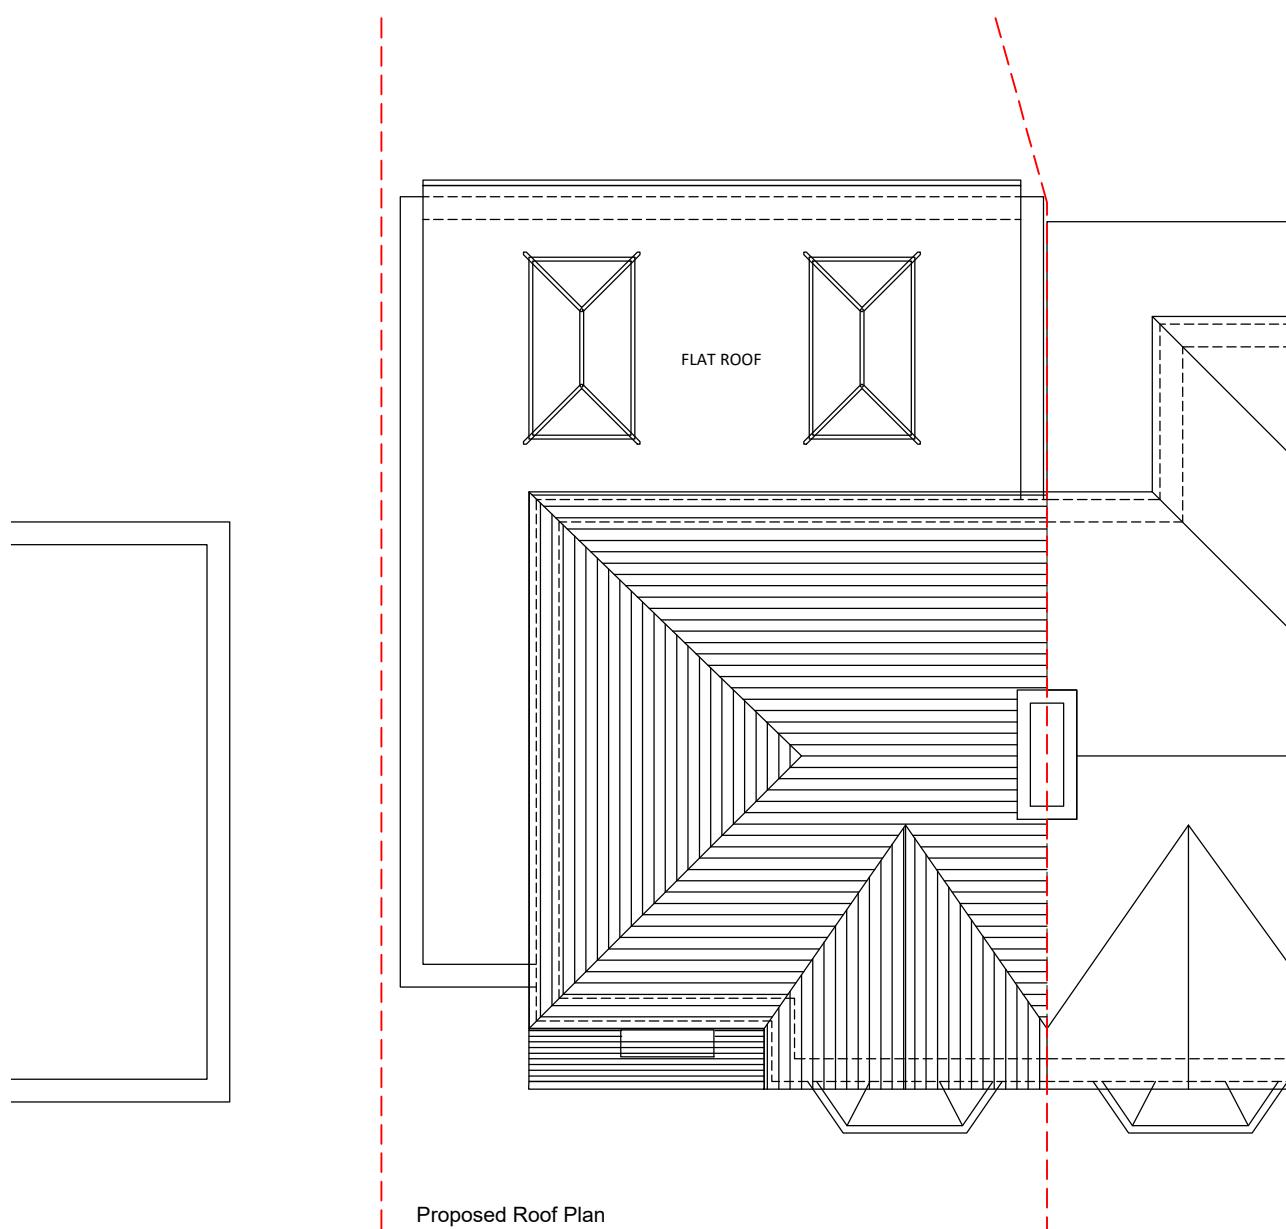

PLANNING

CLIENT MR & MRS KUMAR

PROJECT PROPOSED EXTENSION

LOCATION 46 CHURCH RD, WEST DRAYTON UB7 7PX

TITLE PROPOSED PLANS



0 1 2 3 4m  
Scale 1:100

Scale 1:100 @A3	Date DEC	Drawn MAB	Checked
For construction purposes dimensions shall not be scaled & figured dimensions must be verified on site before work commences. This drawing is Copyright ©	Job No.	Drawing No.	Revison

230716 08 A

NOTE:  
ALL MATERIALS PROPOSED  
TO MATCH EXISTING



PLANNING

CLIENT MR & MRS KUMAR

PROJECT PROPOSED EXTENSION

LOCATION 46 CHURCH RD, WEST DRAYTON UB7 7PX

TITLE PROPOSED PLANS

0 1 2 3 4m  
Scale 1:100


Scale 1:100 @A3	Date DEC	Drawn MAB	Checked
For construction purposes dimensions shall not be scaled & figured dimensions must be verified on site before work commences. This drawing is Copyright ©	Job No.	Drawing No.	Revison

230716


09

A

NOTE:  
ALL MATERIALS PROPOSED  
TO MATCH EXISTING

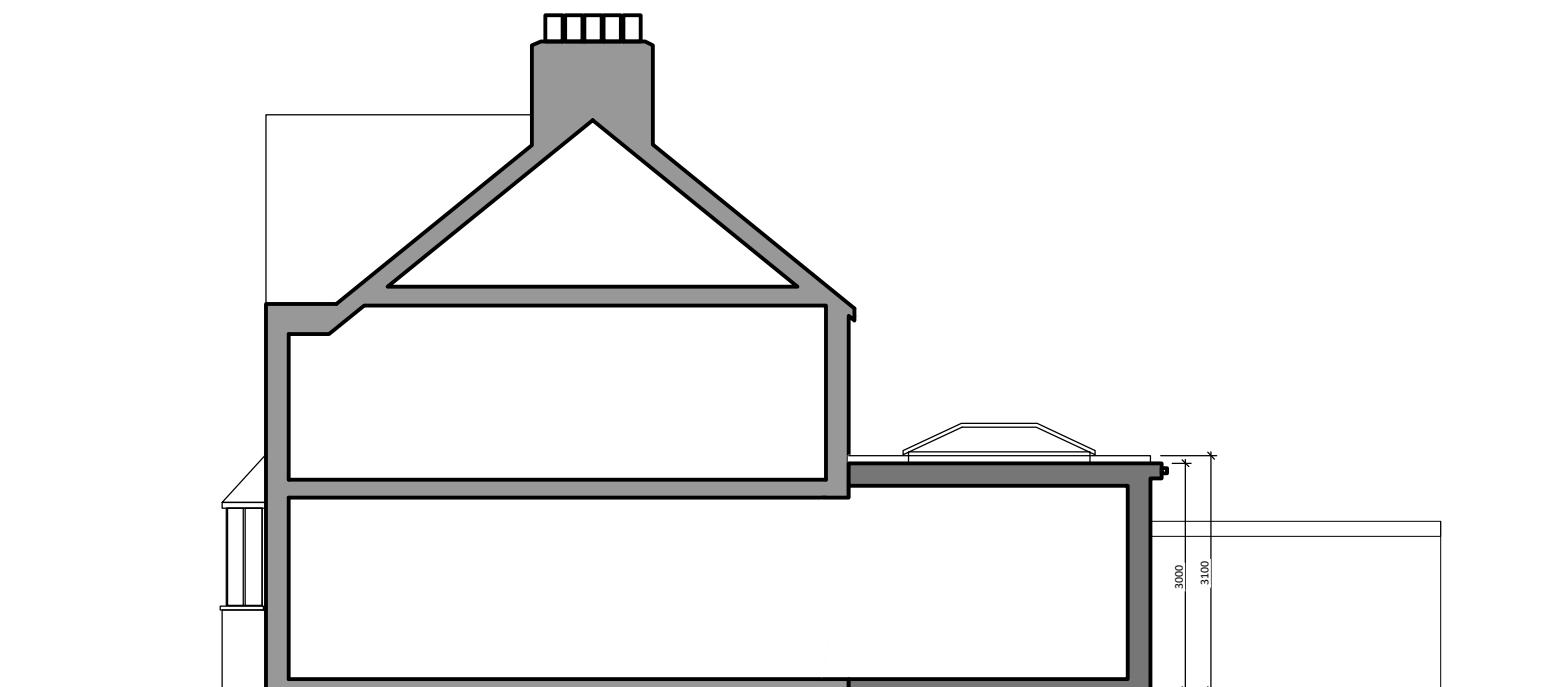

Existing Side Elevation

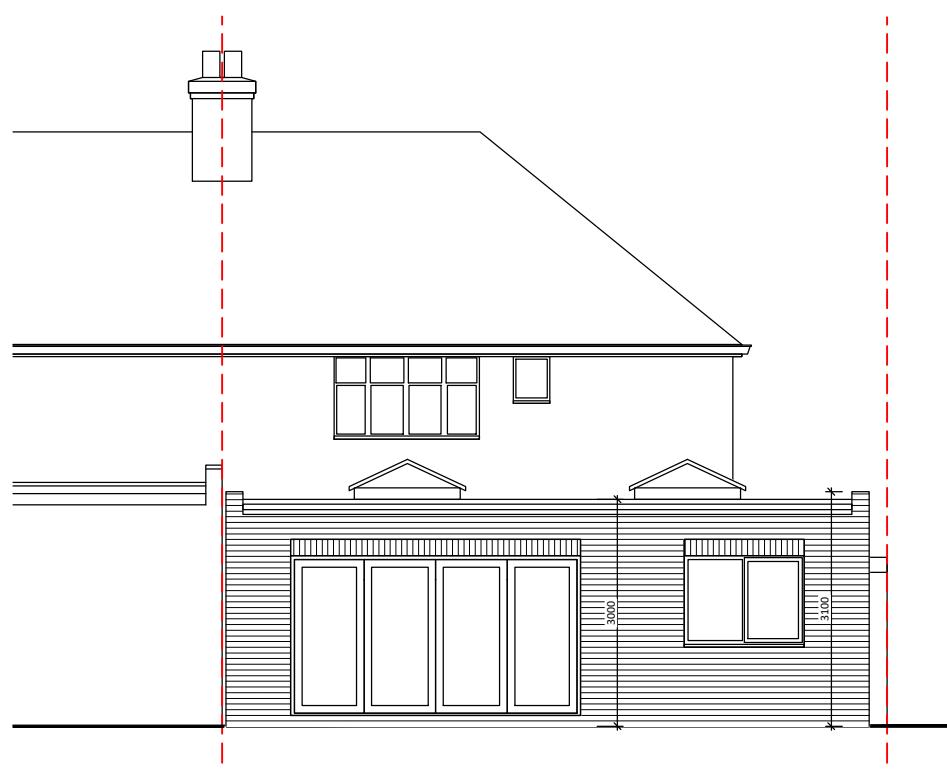

Existing Rear Elevation

PLANNING

CLIENT MR & MRS KUMAR

PROJECT PROPOSED EXTENSION

LOCATION 46 CHURCH RD, WEST DRAYTON UB7 7PX

TITLE PROPOSED PLANS

0 1 2 3 4m  
Scale 1:100

Scale 1:100 @A3	Date DEC	Drawn MAB	Checked
For construction purposes dimensions shall not be scaled & figured dimensions must be verified on site before work commences. This drawing is Copyright ©	Job No.	Drawing No.	Revision

230716 10 A