



SITE PLAN

Listed boundary
wall protected.

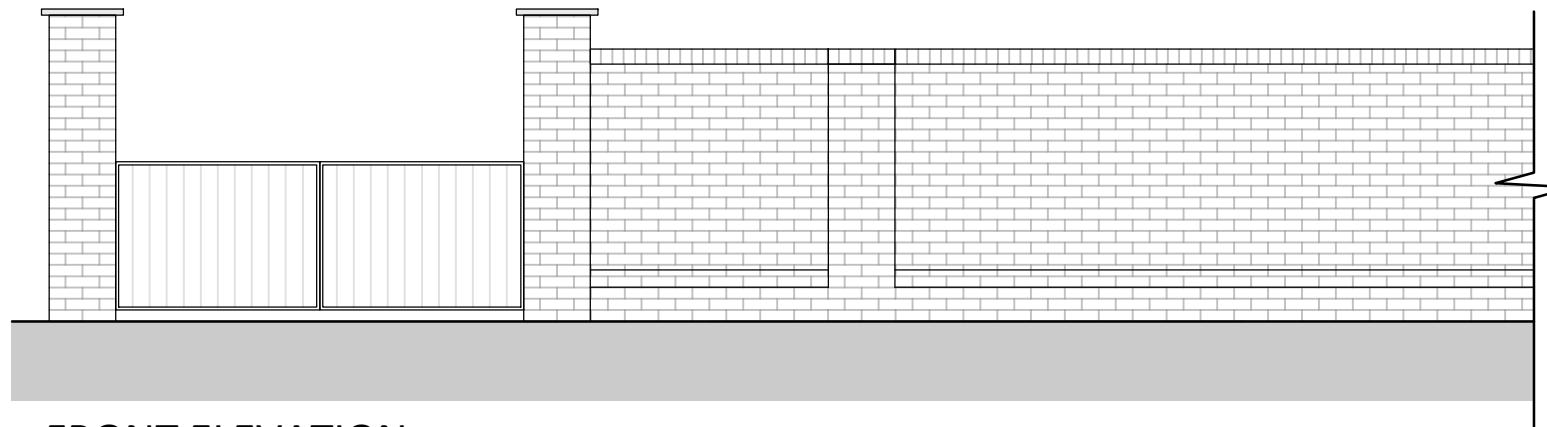

FRONT ELEVATION

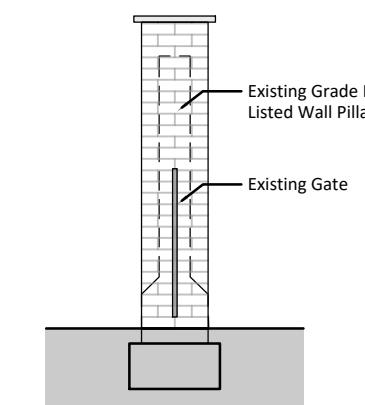

SECTION

CLIENT MR & MRS KUMAR
PROJECT PROPOSED EXTENSION
LOCATION 46 CHURCH RD, WEST DRAYTON UB7 7PX
TITLE EXISTING SECTION / ELEVATIONS / DETAILS

0 1 2m
Scale 1:50

Scale 1:50 @A3	Date MAY 2025	Drawn MAB	Checked
For construction purposes dimensions shall not be scaled & figured dimensions must be verified on site before work commences.		Job No.	Drawing No.
		250510	03
			A