



SITE PLAN

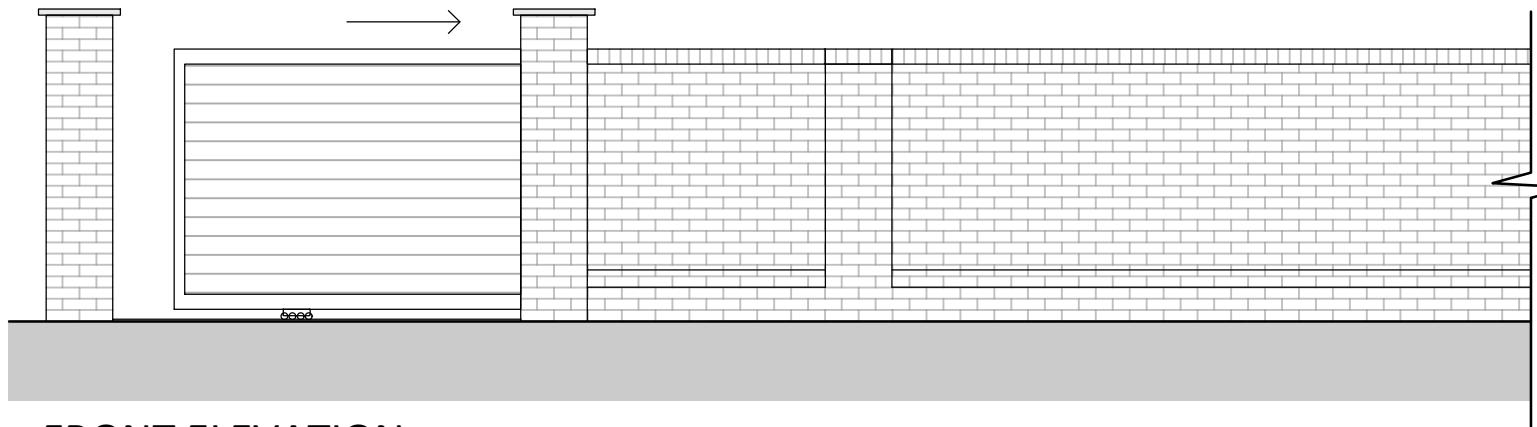

FRONT ELEVATION

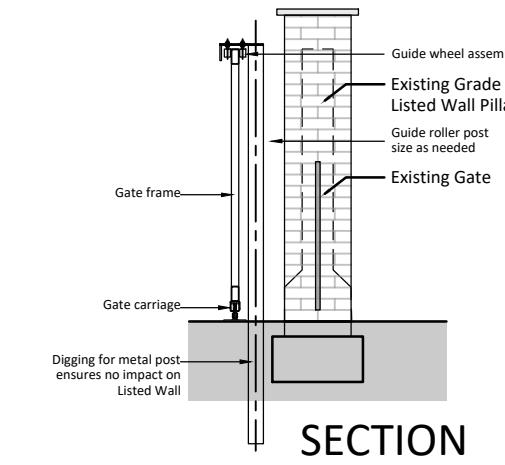

SECTION

CLIENT MR & MRS KUMAR
 PROJECT PROPOSED EXTENSION
 LOCATION 46 CHURCH RD, WEST DRAYTON UB7 7PX
 TITLE PROPOSED SECTION / ELEVATIONS / DETAILS

0 1 2m
 Scale 1:50

| Scale 1:50 @A3 | Date MAY 2025 | Drawn MAB | Checked |
|--|---------------|-------------|---------|
| For construction purposes dimensions shall not be scaled & figured dimensions must be verified on site before work commences. This drawing is Copyright © | Job No. | Drawing No. | Revison |
| | 250510 | 05 | A |