



0 1 2 3 4 5 6 7 8 9 10
SCALE 1:50


0 2 4 6 8 10 12 14 16 18 20
SCALE 1:100

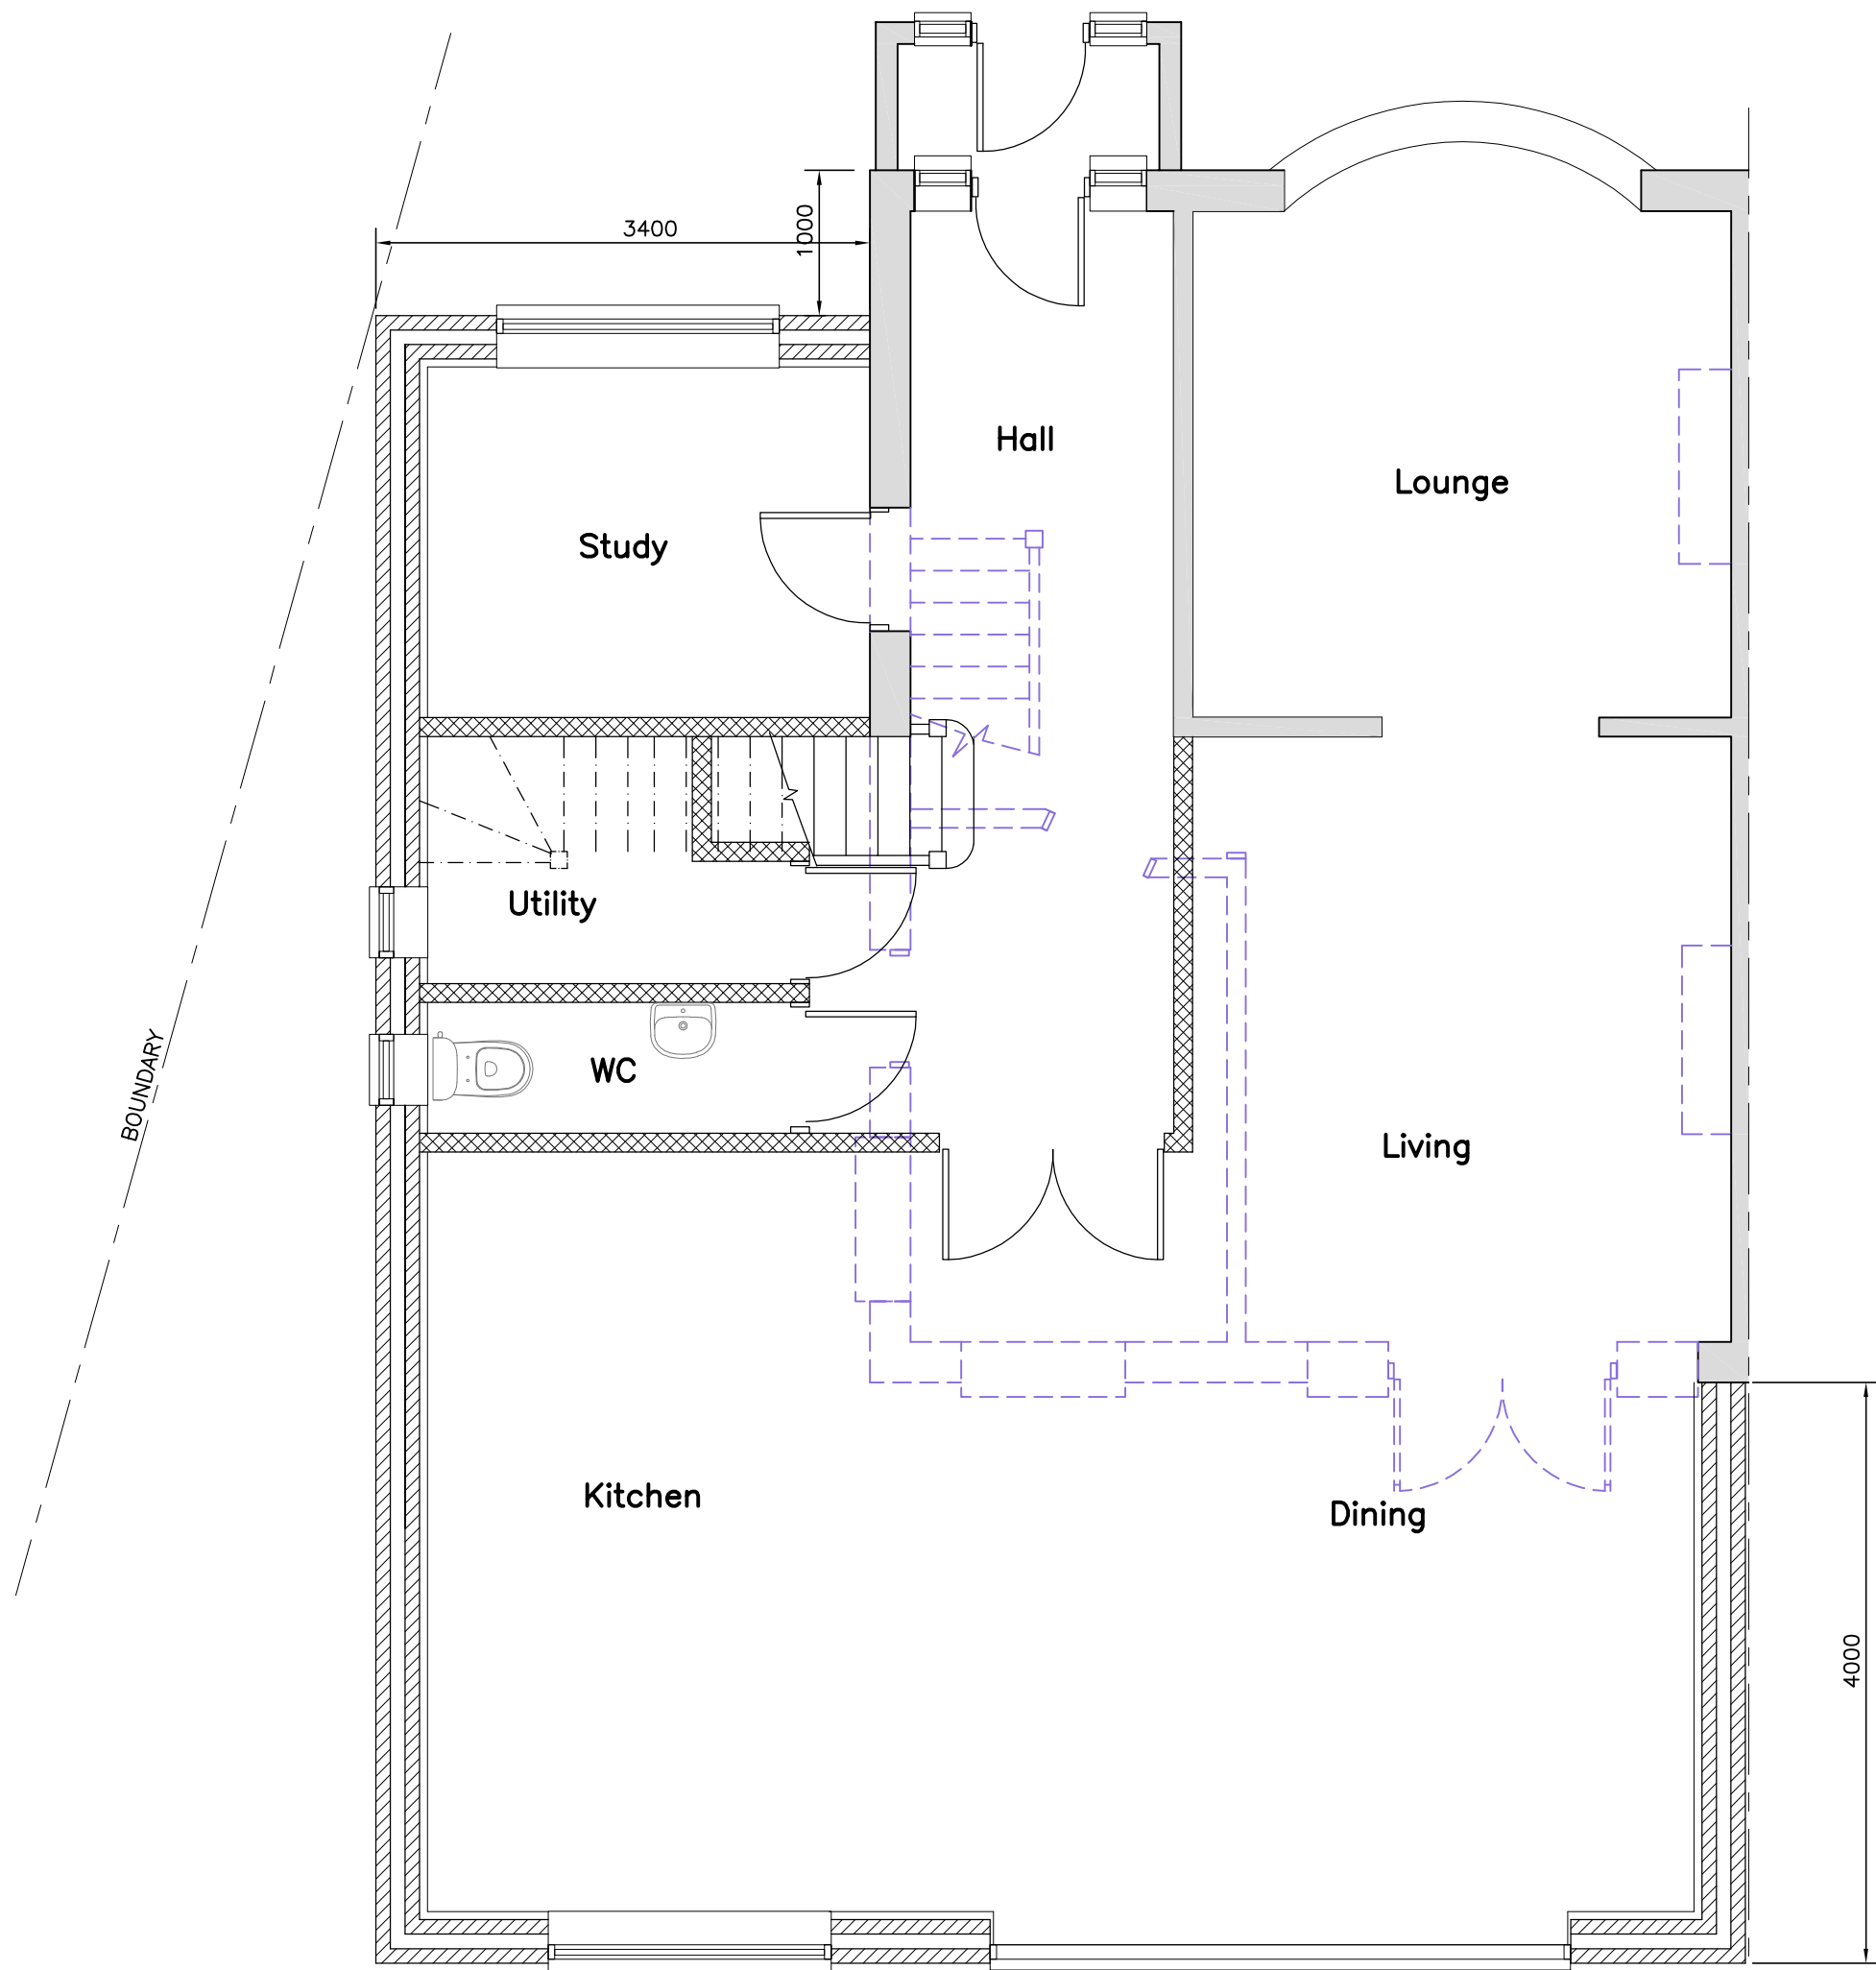


PROPOSED GROUND FLOOR PLAN

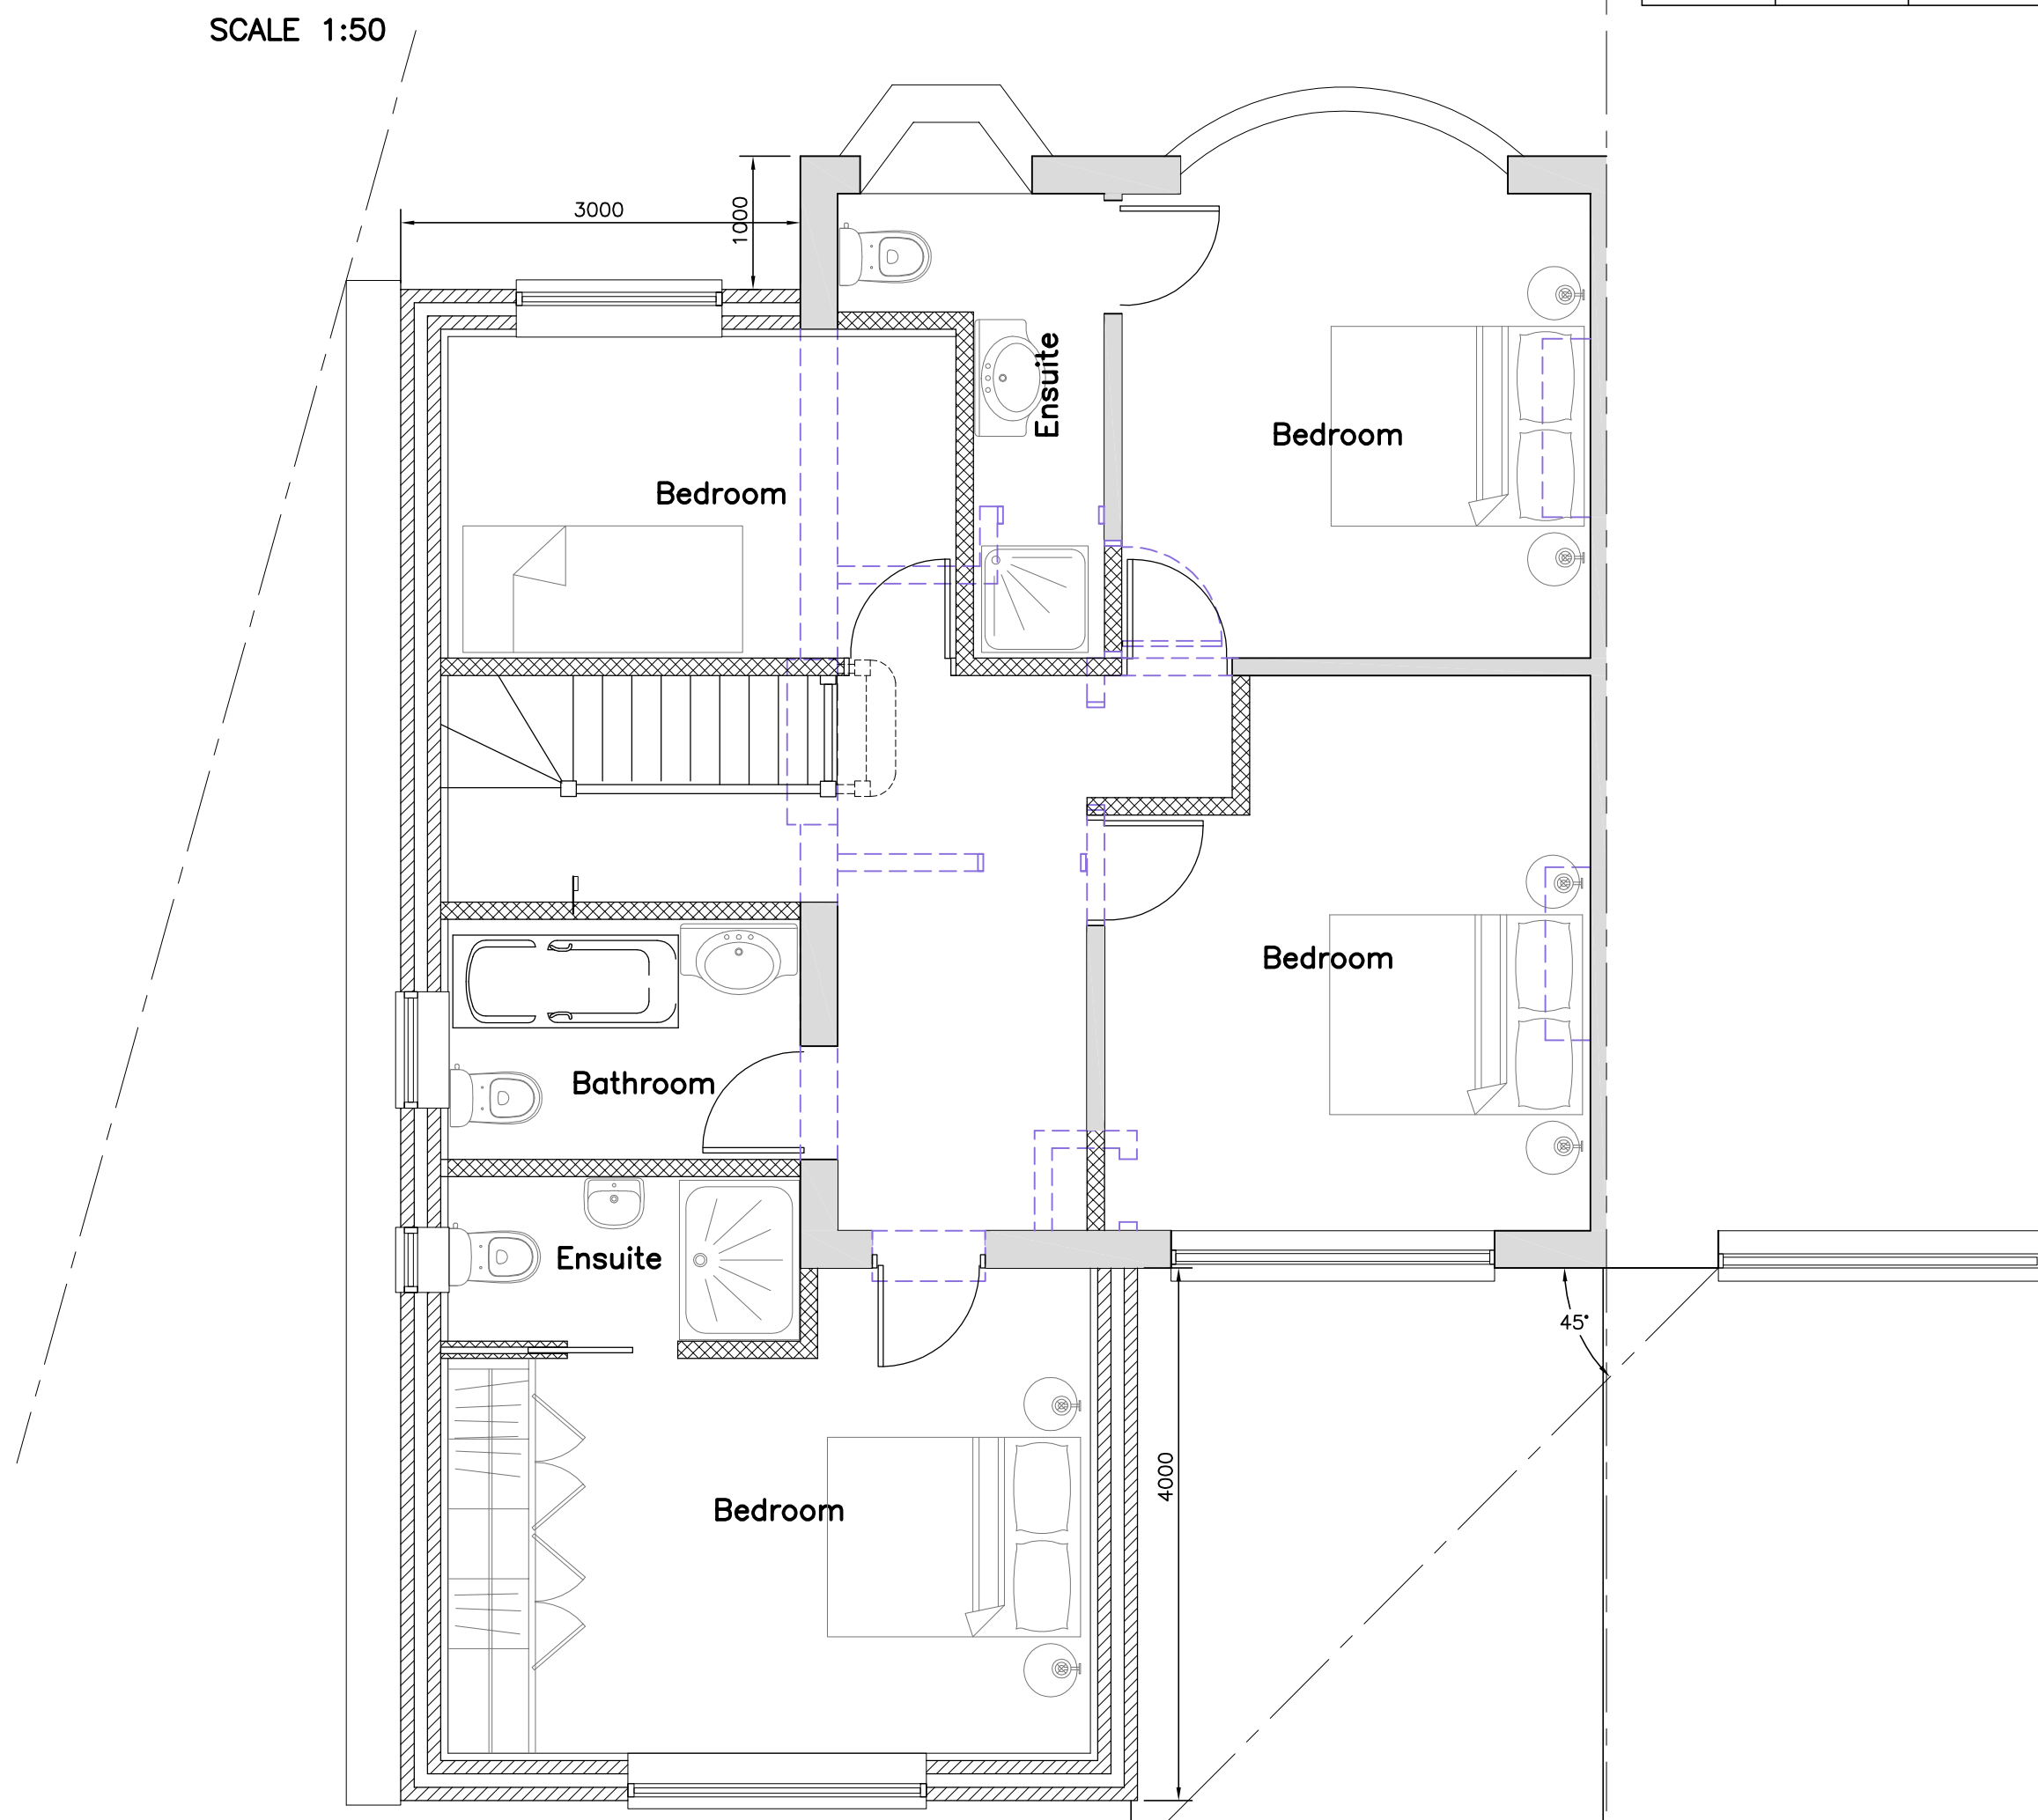

PROPOSED FIRST FLOOR PLAN

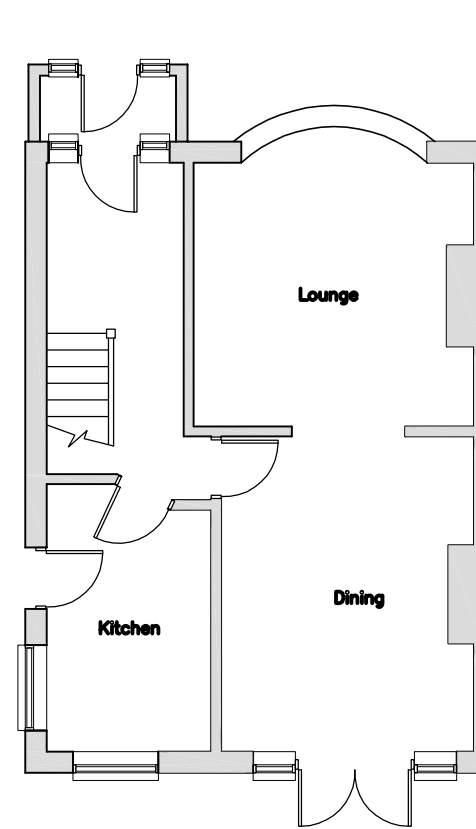

EXISTING GROUND FLOOR PLAN
1:100

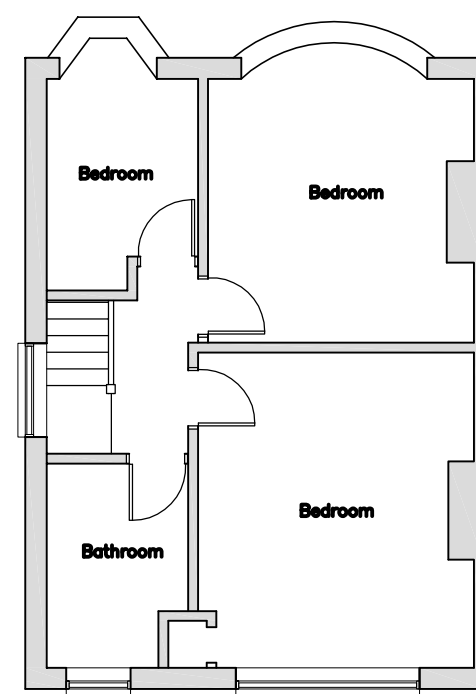

EXISTING FIRST FLOOR PLAN
1:100




EXISTING REAR ELEVATION
1:100



EXISTING SIDE ELEVATION
1:100



EXISTING FRONT ELEVATION
1:100

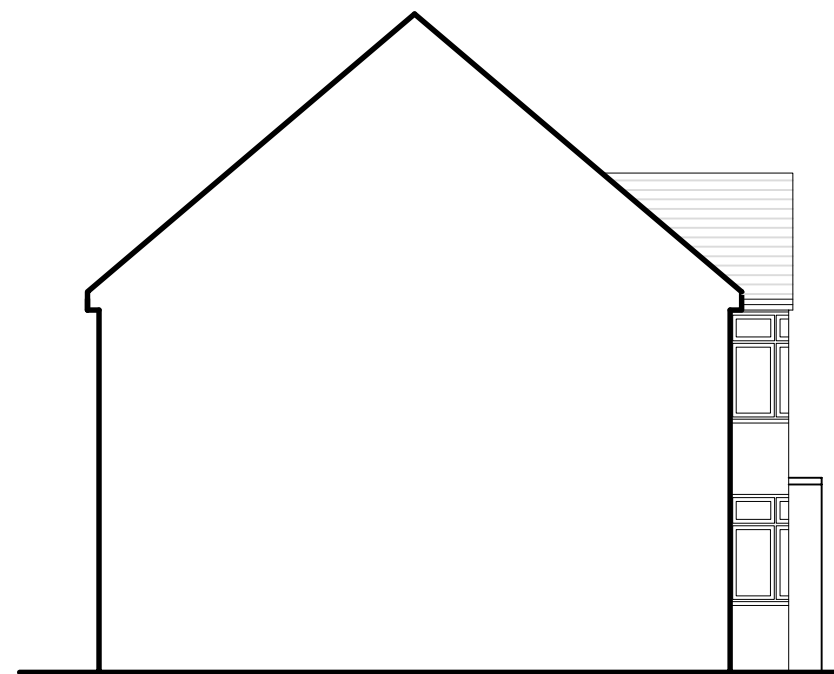

EXISTING SIDE ELEVATION
1:100



SITE LOCATION PLAN
1:1250




PROPOSED REAR ELEVATION
1:100




PROPOSED SIDE ELEVATION
1:100



PROPOSED FRONT ELEVATION
1:100

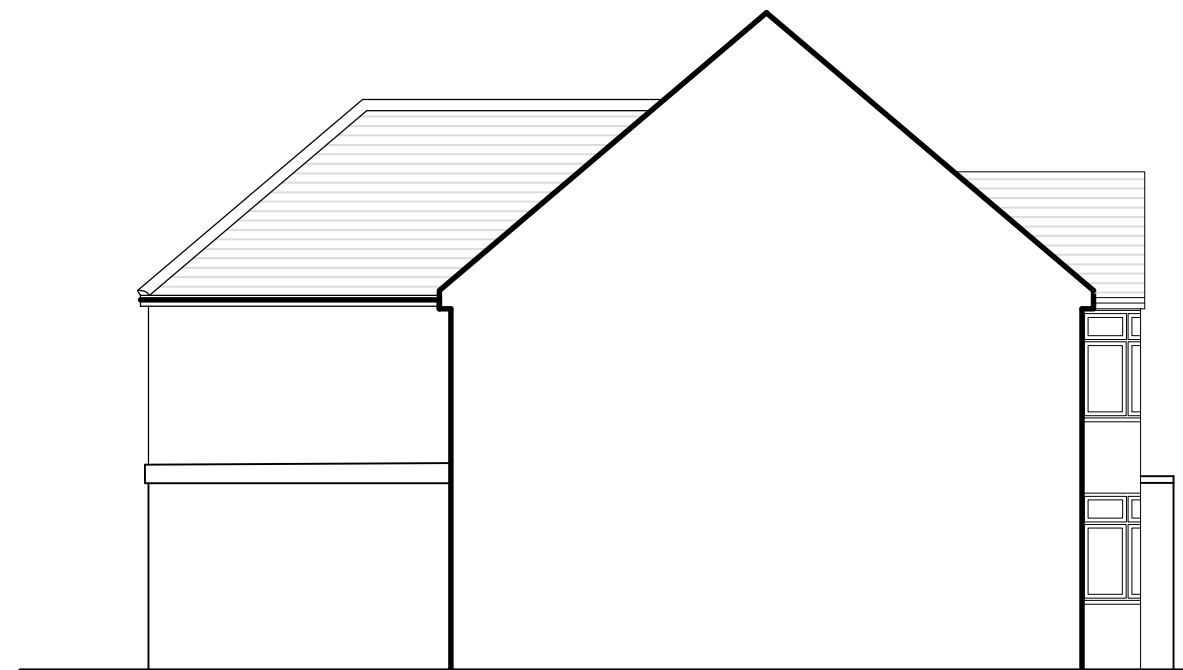

PROPOSED SIDE ELEVATION
1:100

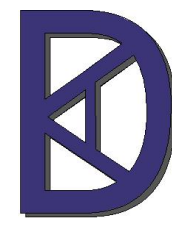Rev	Description	Date
 KDA Designs Ltd. Architectural & Structural Services 0203 9499 9999 kevin@kdadesigns.co.uk This drawing is property of Mr Kevin O'Keefe. The information is confidential and is not to be copied or used without prior permission.		
Project PROPOSED TWO STOREY SIDE AND PART REAR EXTENSION		
Address 99 WENTWORTH CRESCENT HAYES UB3 1NW		
Drawing EXISTING/PROPOSED PLANS & ELEVATIONS		
Drawn KDA	Checked	
Scale A1@1:50	Date	DEC 2023
Stage	Drg. No. 99WC_P01	