



REAR ELEVATION
PROPOSED

LEFTSIDE ELEVATION
PROPOSED

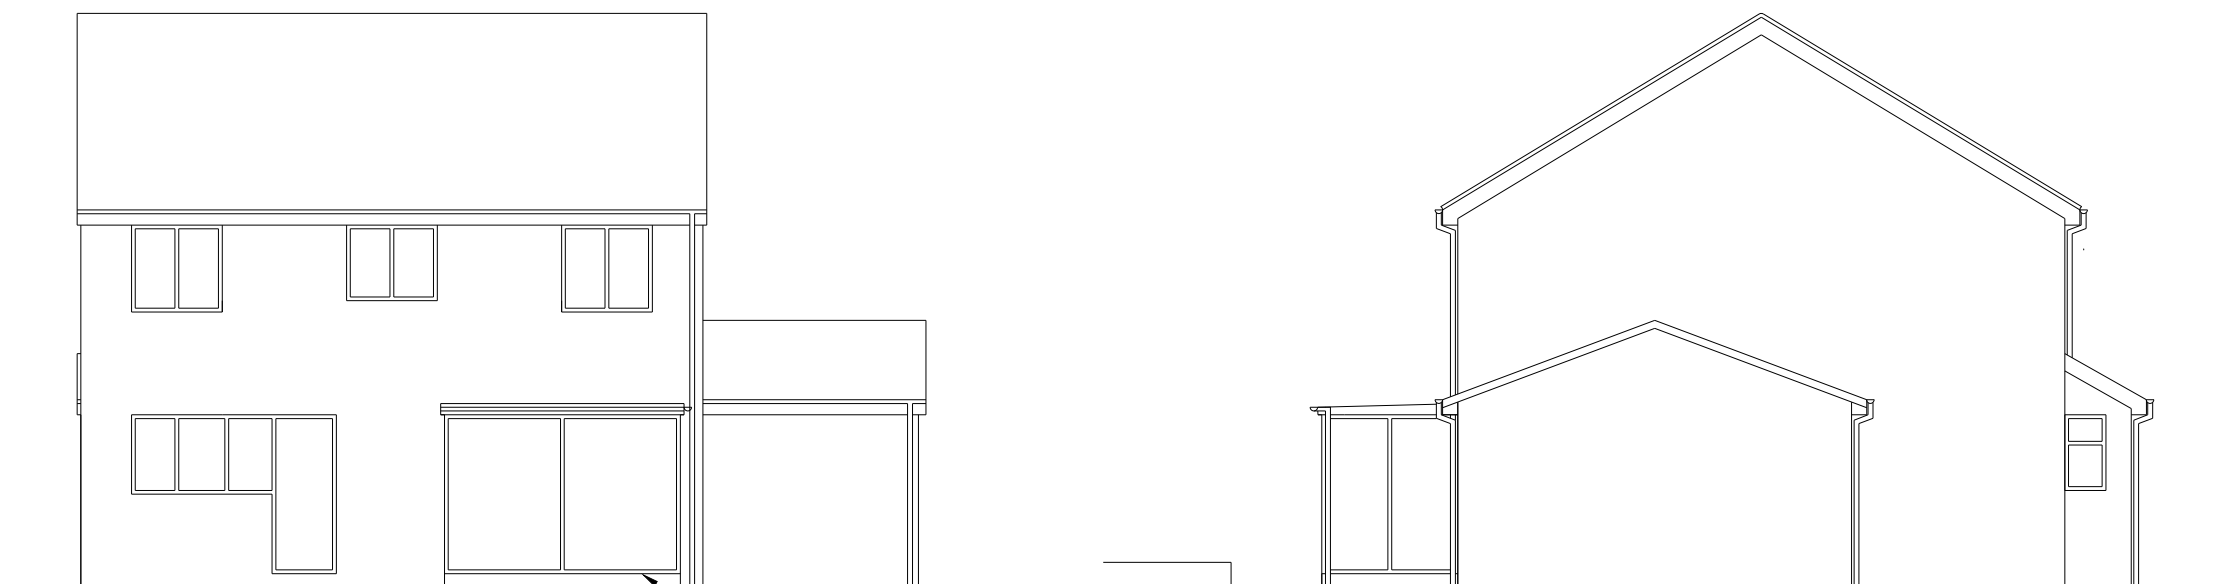

REAR ELEVATION
EXISTING

LEFTSIDE ELEVATION
EXISTING

 

PROPOSED SINGLE STOREY REAR EXTENSION
AT 7 TAYFIELD CLOSE ICKENHAM UB10 8XA
CLIENT-: MS. S MARKANDU
SCALE -: 1:100 @ A3
DRG. NO. -: 1195-C
DATE -: JAN. 2024
DRAWN BY -: ANIL HALLAN TEL-07734033013
www.akdraughting.com