




Scale bar scale 1: 100

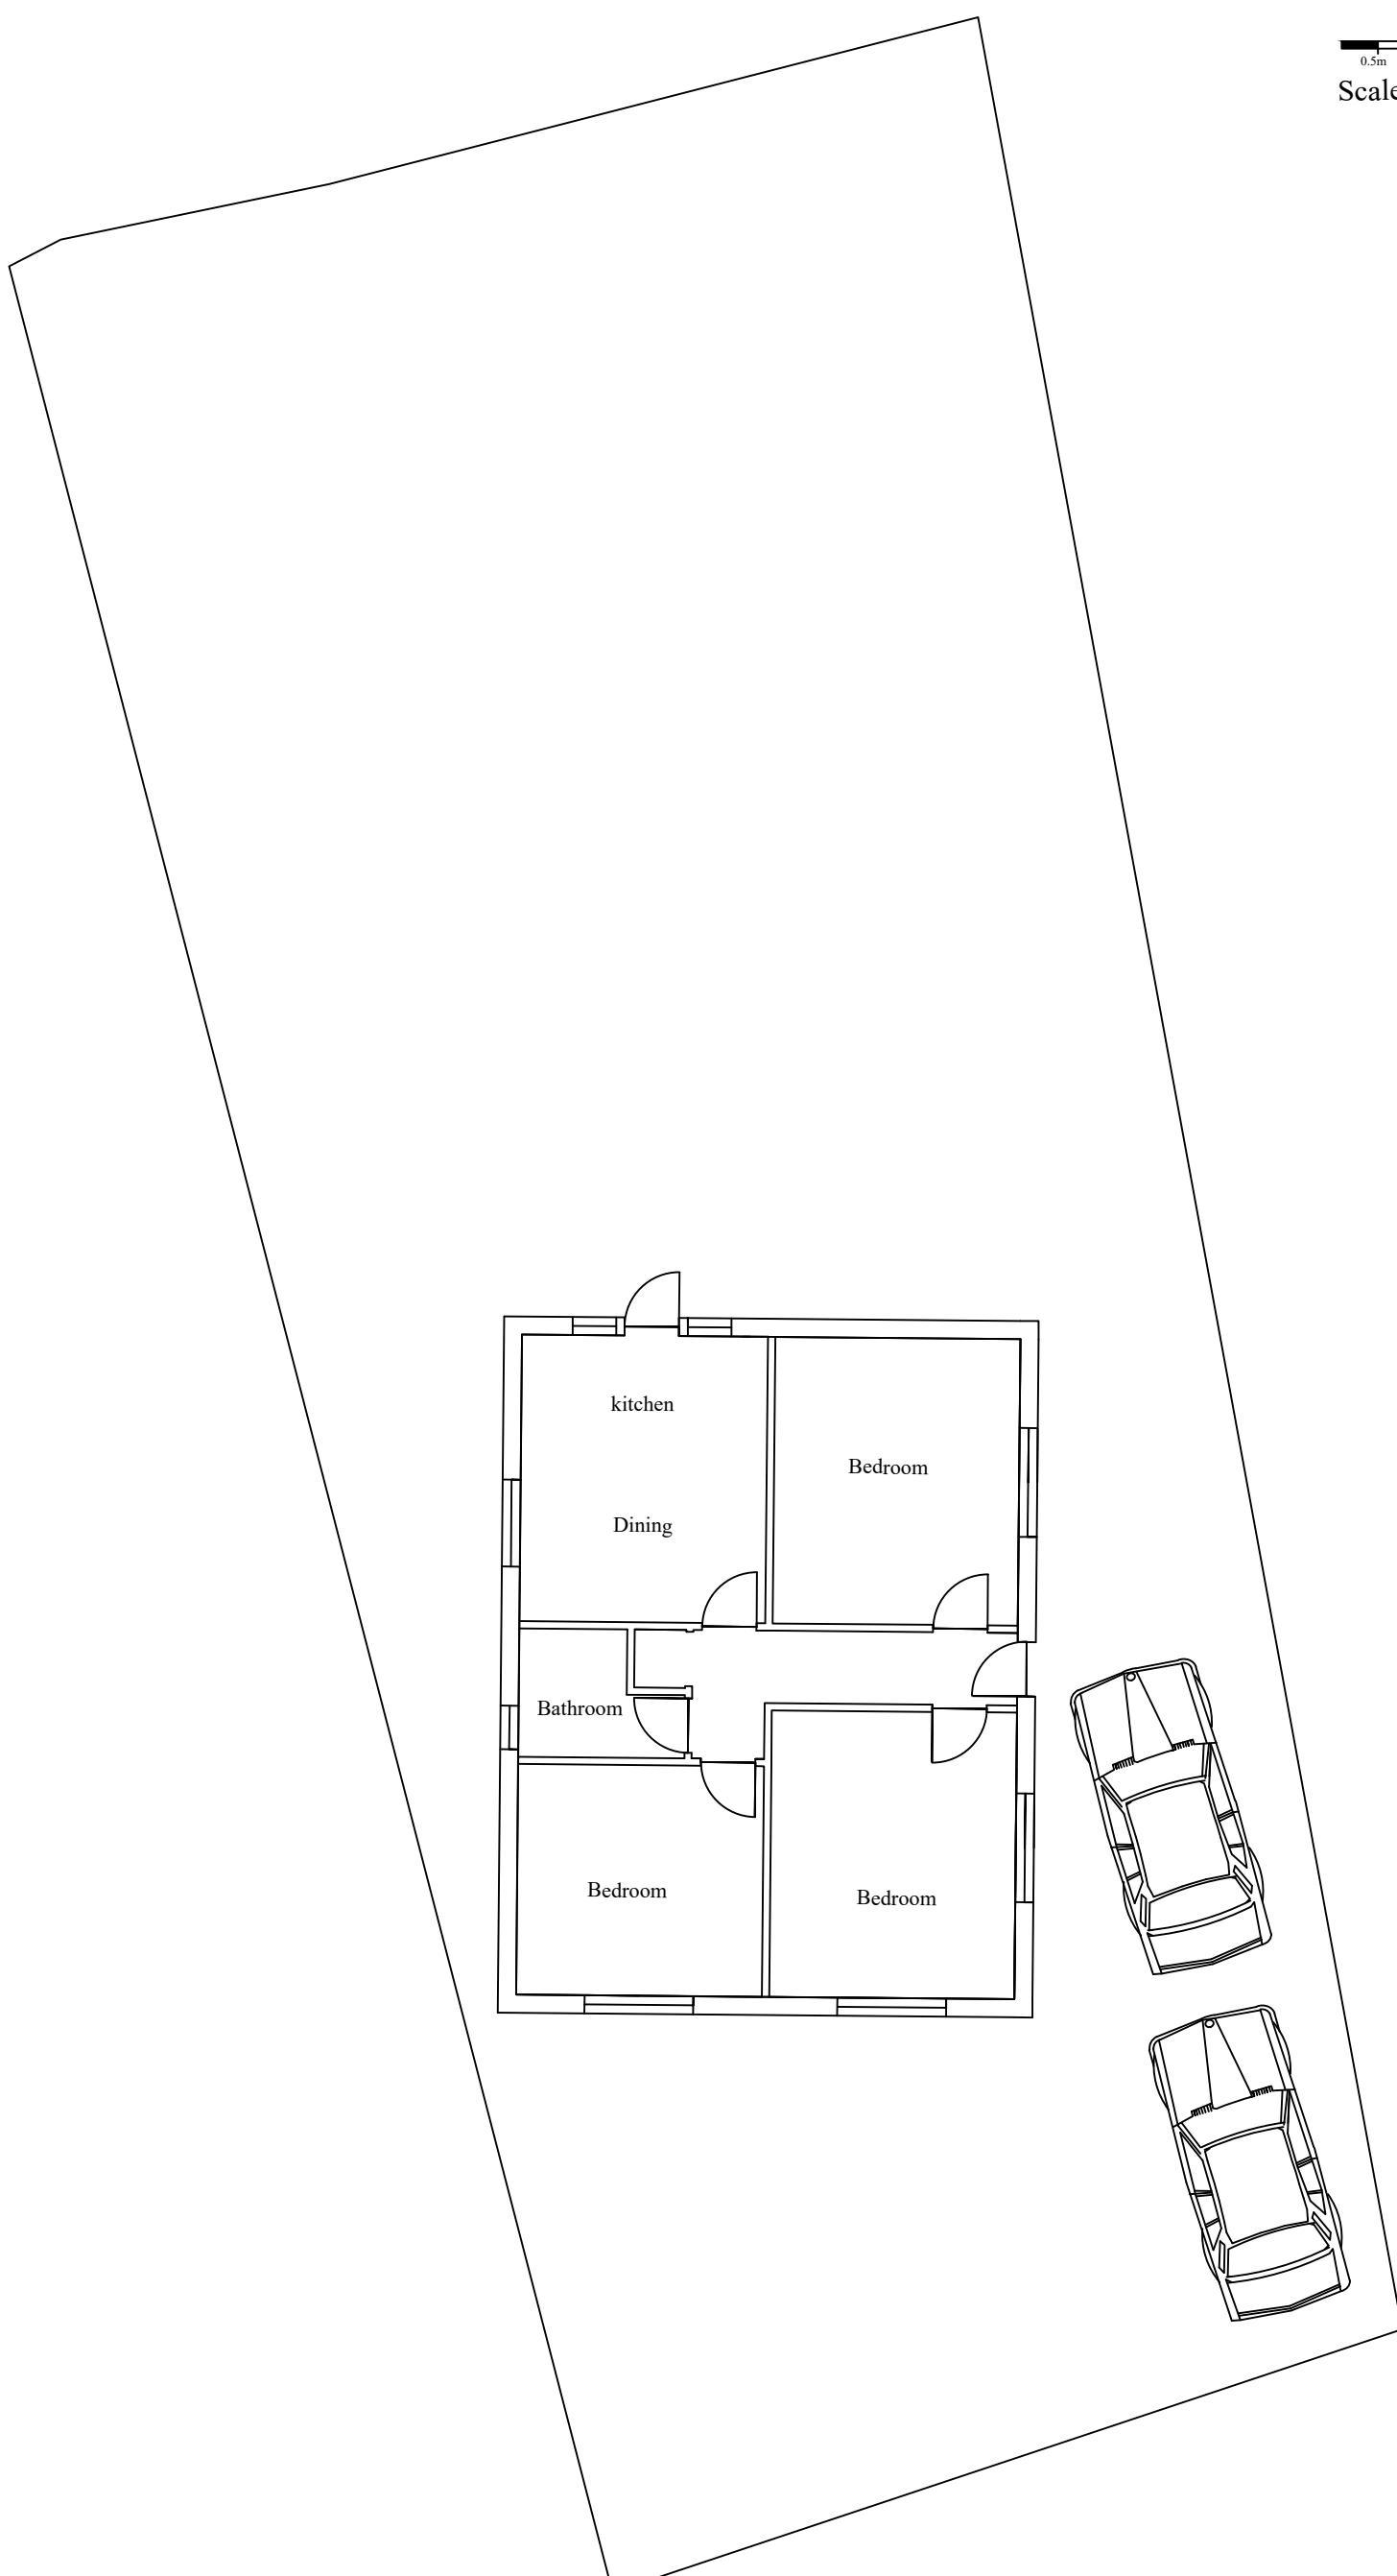

Existing ground floor plan

No.	Revision/Issue	Date
<b>KVL Designs Ltd.</b> kvldesignsld@hotmail.com		
<b>Title :</b> Proposed loft conversion with Dormer and rear and side extension		
<b>at</b> 7 Green Lane, Uxbridge		
<b>DWG no.</b> 07/Gr/01		
20/04/24		
1:100 @ A3		

