


Scale bar scale 1: 100

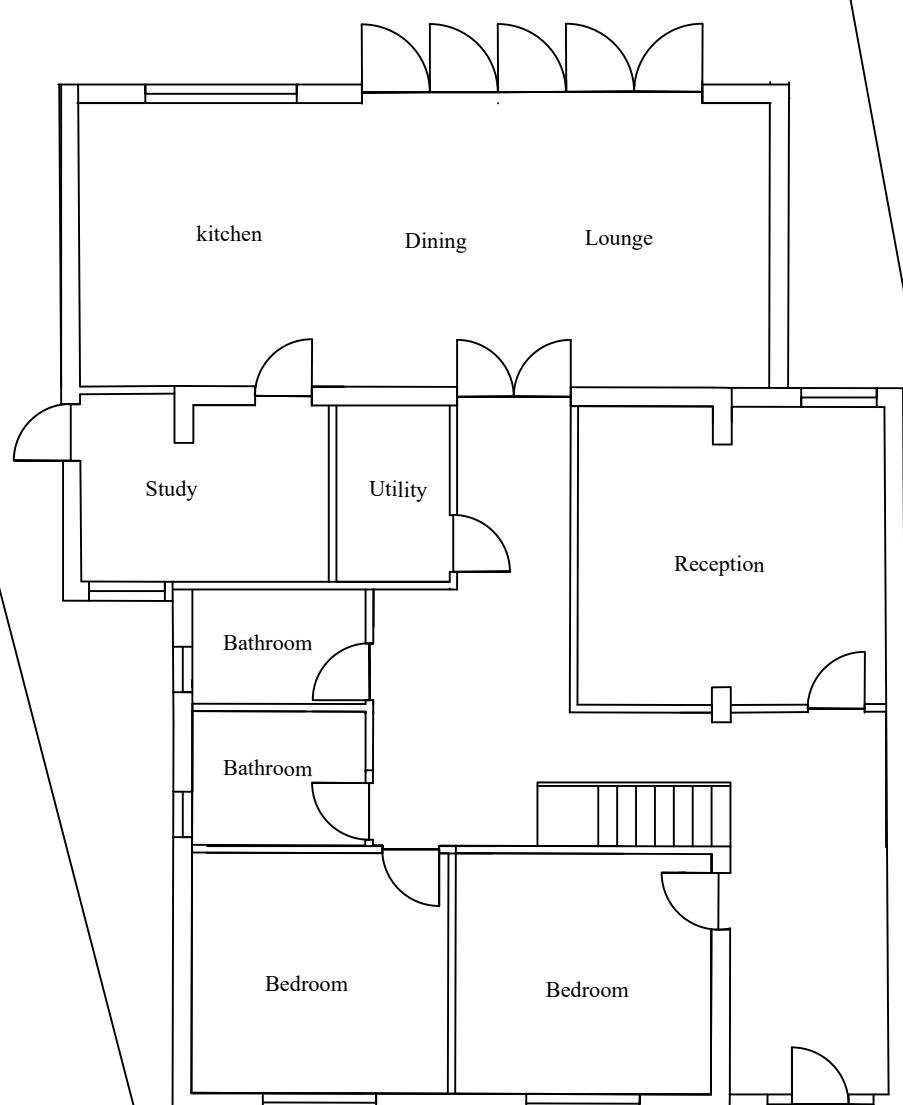

proposed ground floor plan

No.	Revision/Issue	Date
<b>KVL Designs Ltd.</b> kvldesignsldt@hotmail.com		
Title : Proposed loft conversion with Dormer and rear and side extension		
at 7 Green Lane, Uxbridge		
DWG no. 08/She/11		
20/01/25		
1:100 @ A3		