





Scale bar scale 1: 100

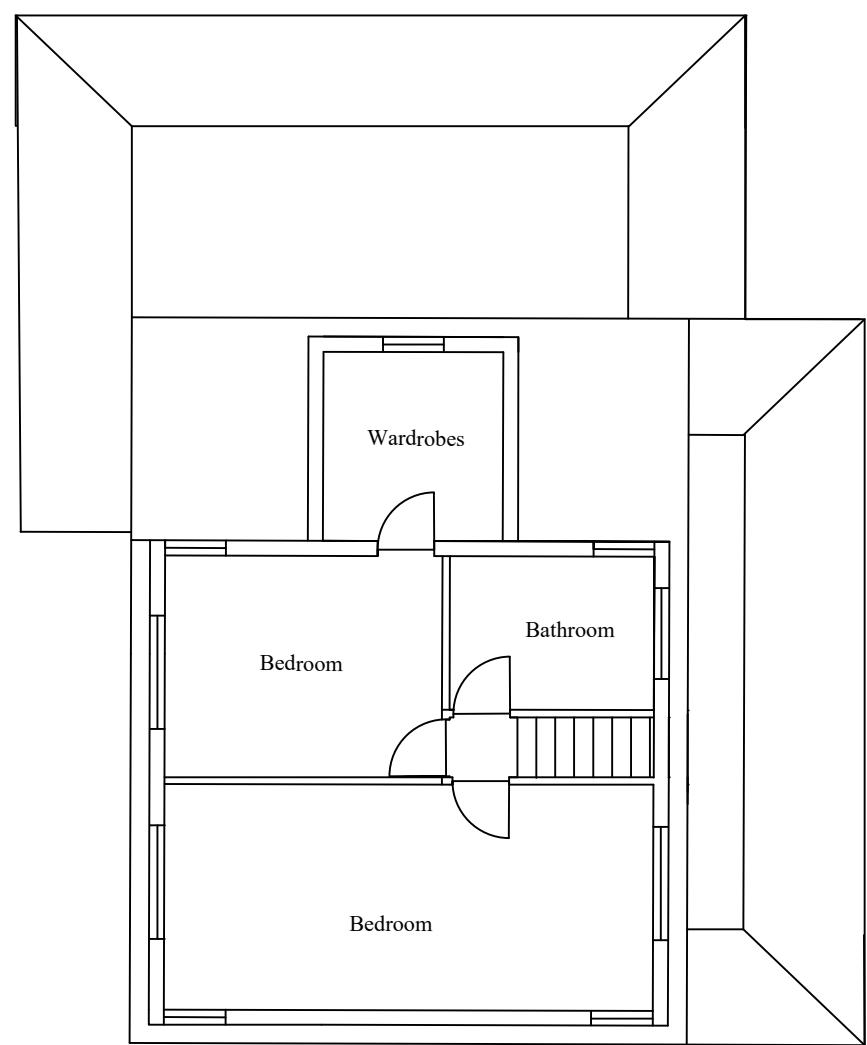

Proposed loft plan

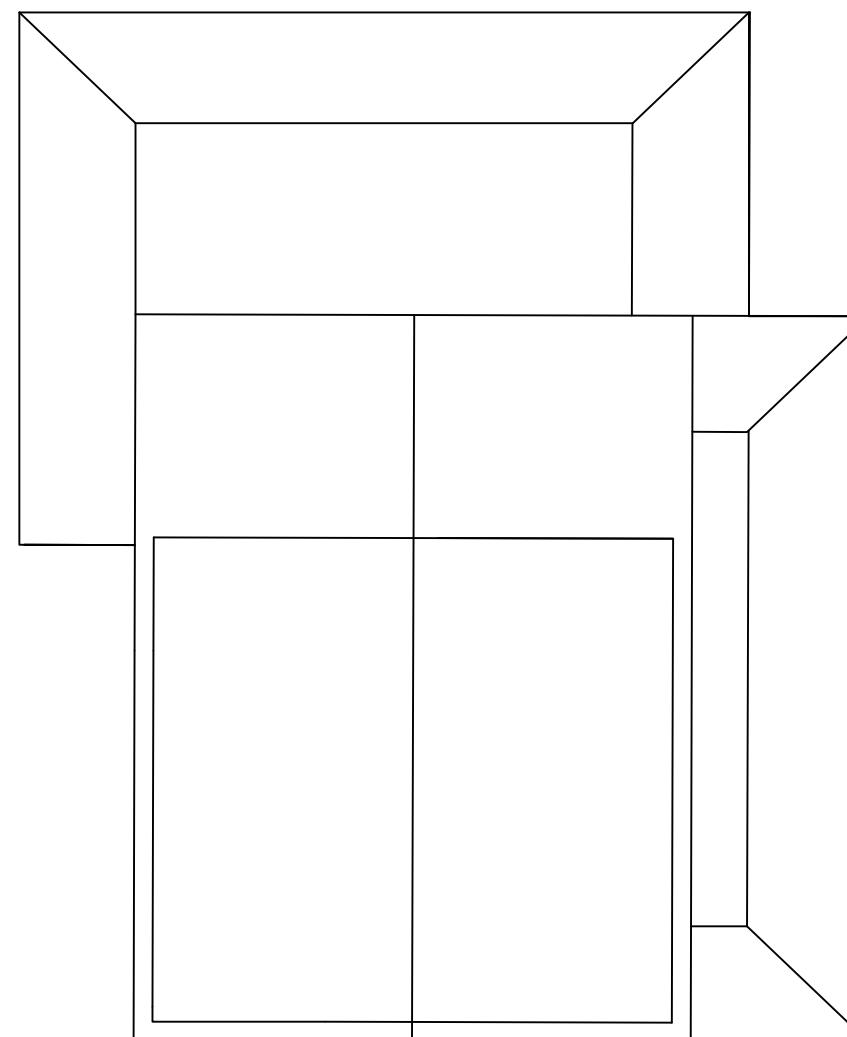

Proposed Roof plan

No.	Revision/Issue	Date
KVL Designs Ltd.		
kvldesignsld@hotmail.com		
Title : Proposed loft conversion with Dormer and rear and side extension		
at 7 Green Lane, Uxbridge		
DWG no. 08/She/15		
20/01/25		
1:100 @ A3		