




proposed front elevation

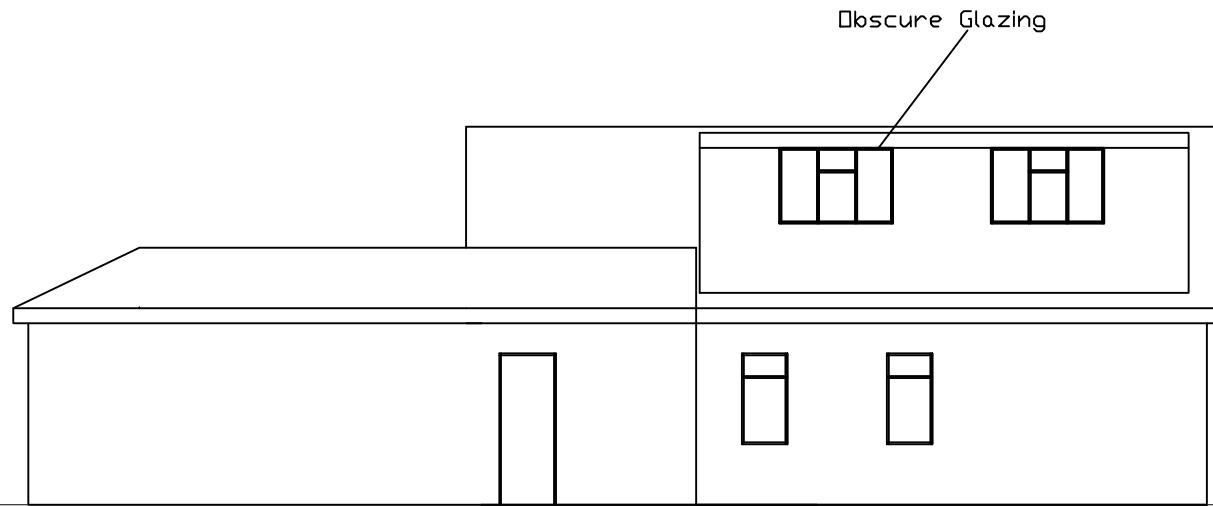

Proposed side elevation

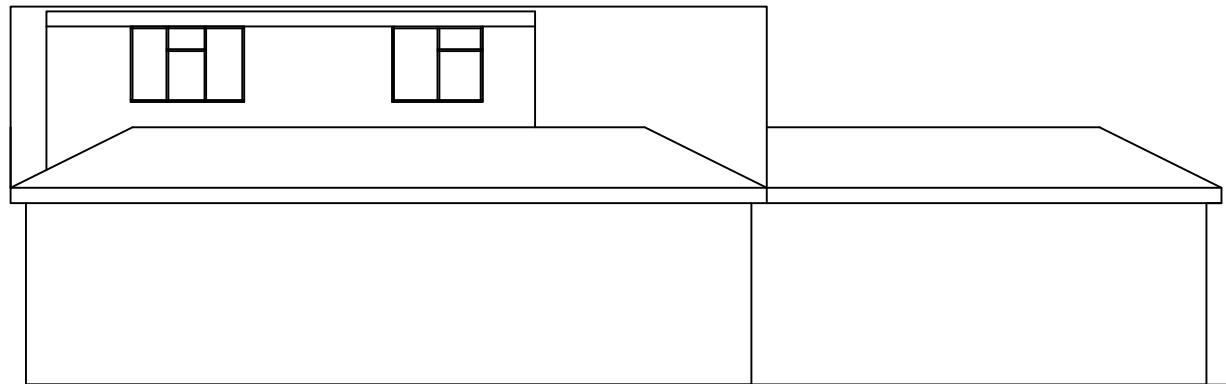

Proposed side elevation

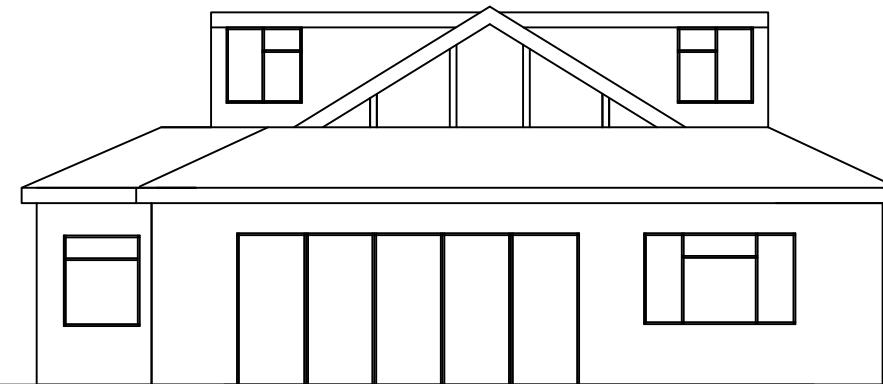

proposed Rear Elevation

0.5m 1m 2m 3m 4m 5m 6m

Scale bar scale 1: 100

No.	Revision/Issue	Date
KVL Designs Ltd. kvldesignsldt@hotmail.com		
Title : Proposed loft conversion with rear dormer, Single side and rear extension		
at 7 Green Lane, Uxbridge		
DWG no. 08/She/24		
20/04/24		
1:100 @ A3		

