


Scale bar scale 1: 100

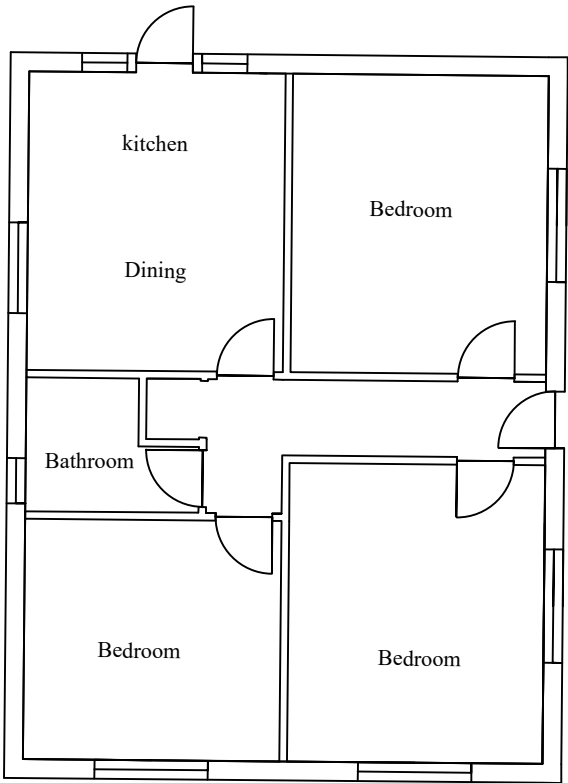

Existing ground floor plan

No.	Revision/Issue	Date
KVL Designs Ltd.		
kvldesignsltd@hotmail.com		
Title : Proposed loft conversion with side dormers and Single side		
at		
7 Green Lane, Uxbridge		
DWG no. 07/Gre/01		
20/12/23		
1:100 @ A3		