


Scale bar scale 1: 100

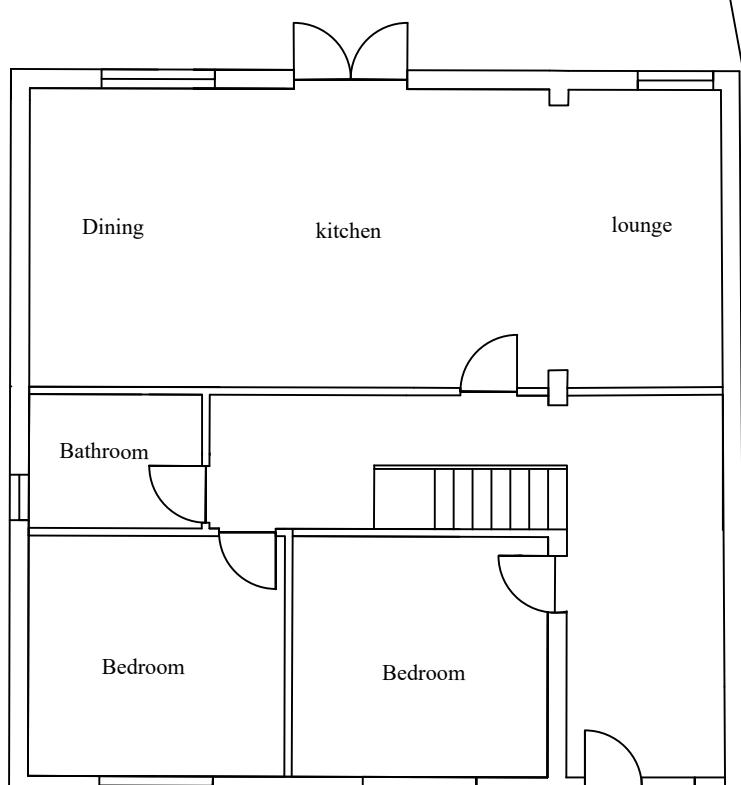

proposed ground floor plan

No.	Revision/Issue	Date
KVL Designs Ltd. kvldesignsldt@hotmail.com		
Title : Proposed loft conversion with side dormers and Single side		
at 7 Green Lane, Uxbridge		
DWG no. 07/Gre/02	20/12/23	1:100 @ A3
		