




Existing front elevation

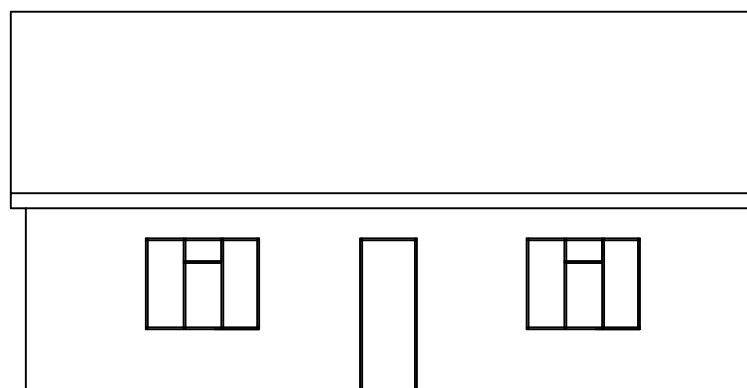

Existing side elevation

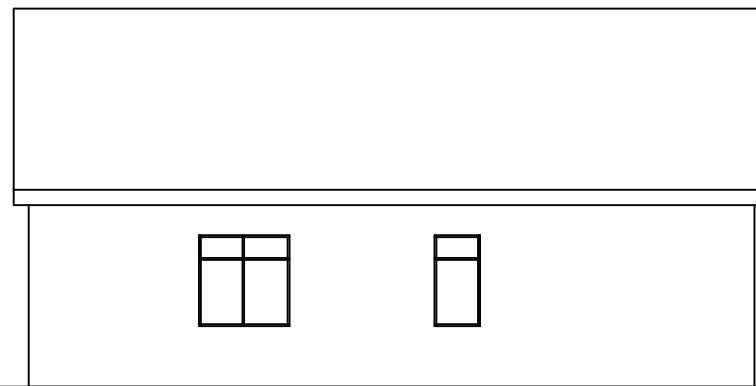

Existing side elevation

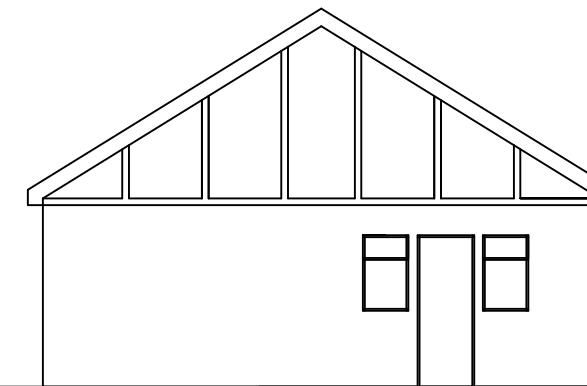

Existing Rear Elevation

0.5m 1m 2m 3m 4m 5m 6m

Scale bar scale 1: 100

No.	Revision/Issue	Date
KVL Designs Ltd. kvldesignsld@hotmail.com		
Title : Proposed loft conversion with side dormers and Single side		
at 7 Green Lane, Uxbridge		
DWG no. 07/Gre/03		
20/12/23		
1:100 @ A3		

