



Scale bar scale 1: 100

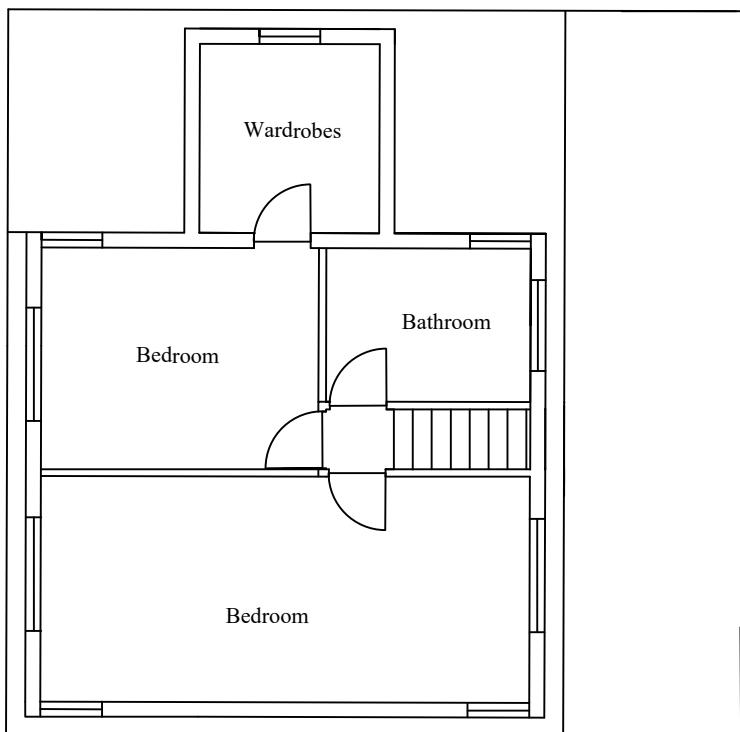

Proposed loft plan

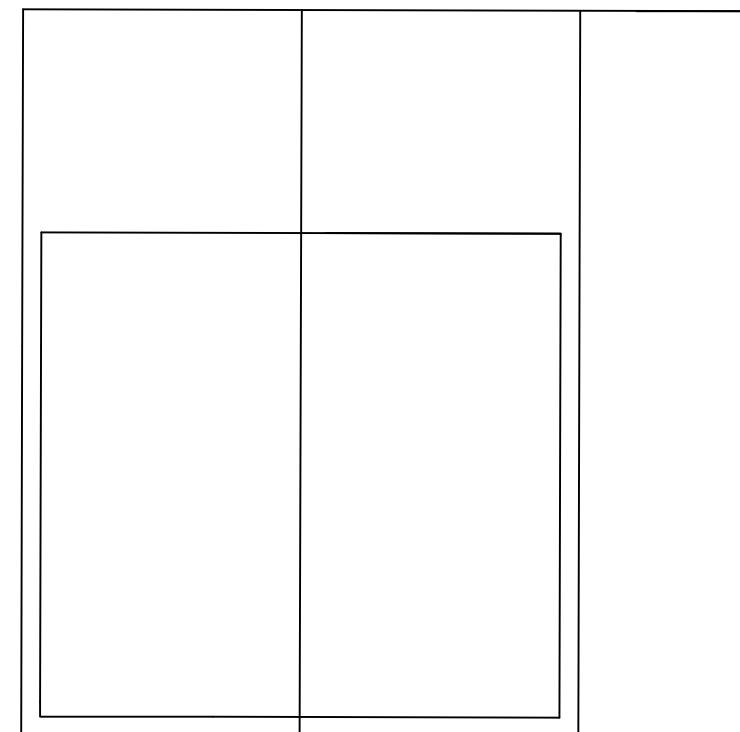

Proposed Roof plan

No.	Revision/Issue	Date
<b>KVL Designs Ltd.</b> kvldesignsltd@hotmail.com		
Title : Proposed loft conversion with side dormers and Single side		
at 7 Green Lane, Uxbridge		
DWG no. 07/Gre/05		
20/12/23		
1:100 @ A3		