



CENTRE COORDINATES: 506245 , 183340

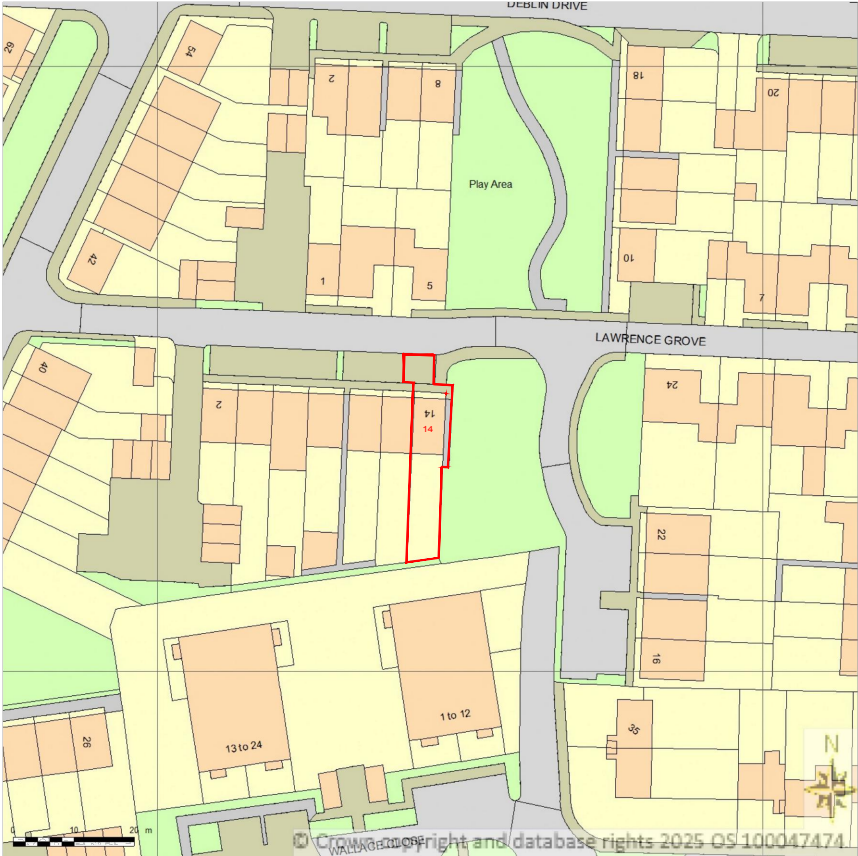

Supplied by Streetwise Maps Ltd
www.streetwise.net
Licence No: 100047474
00 50 00 00/00/0005

LOCATION PLAN
SCALE 1:1250@A3

BLOCK PLAN
SCALE 1:500@A3

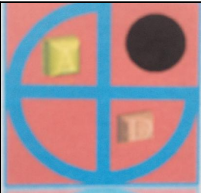





PROJECT:
PROPOSED SINGLE STOREY REAR EXTENSION

14 Lawrence Grove
Uxbridge


DRAWN BY:	P.S.
DATE:	22/03/2025
SCALE:	AS SHOWN@A3
FILENAME:	25010

DRAWING TITLE: LOCATION AND BLOCK PLAN	
DRAWING NUMBER:	LG-01


ArchDezine Limited
archdeziner7@gmail.com

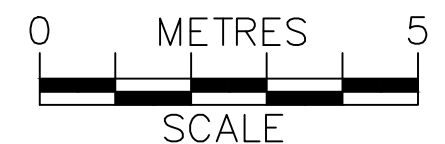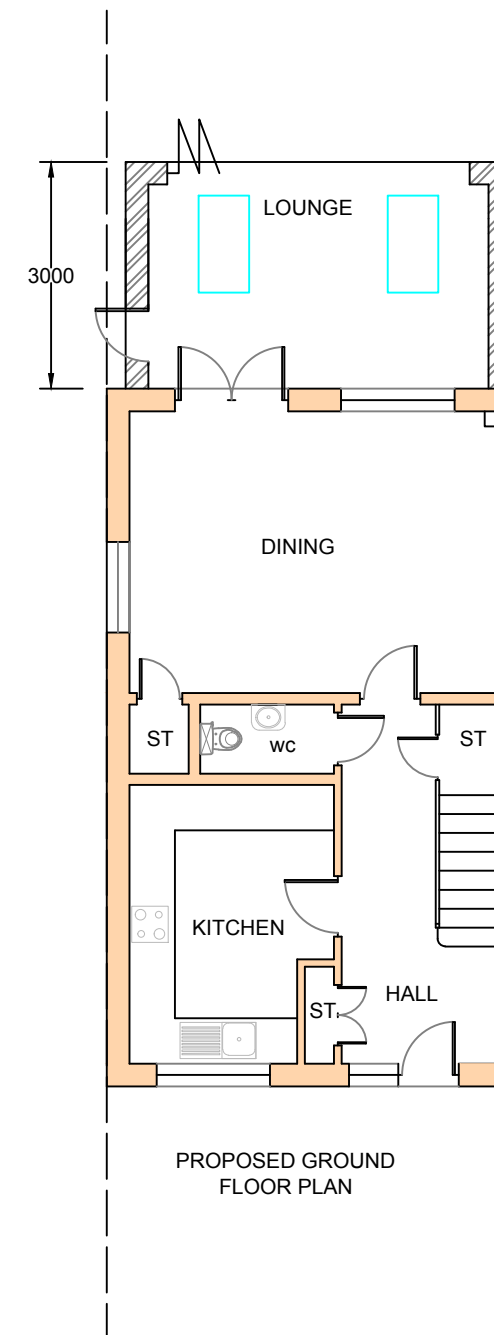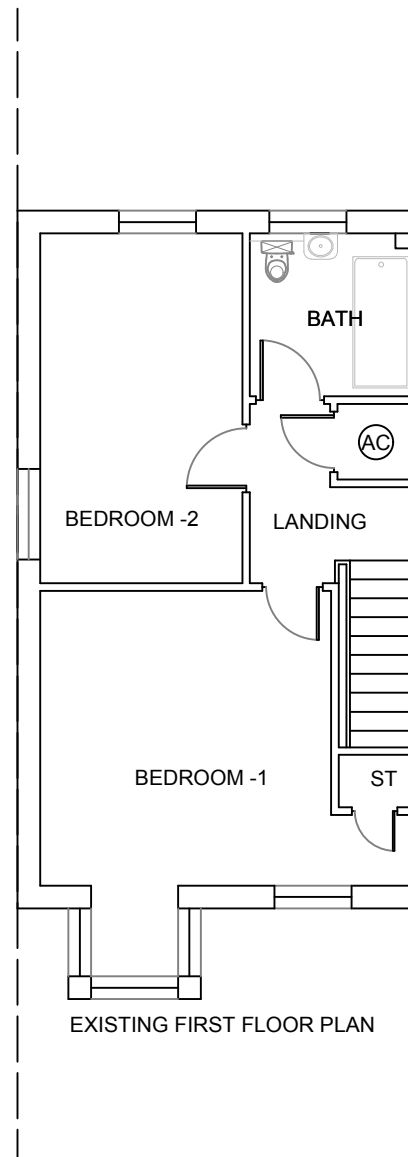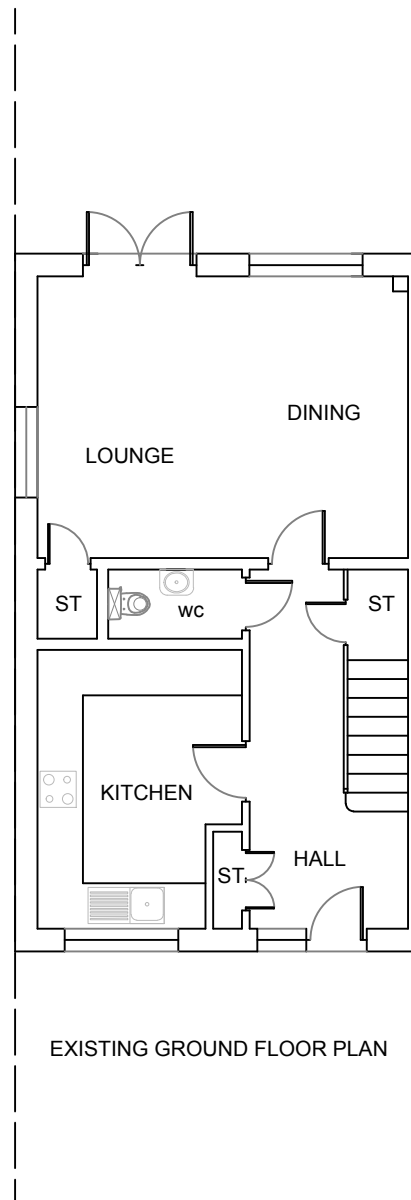


	PROJECT:	14 Lawrence Grove Uxbridge	DRAWN BY:	P.S.	DRAWING TITLE:		ArchDezine Limited archdeziner7@gmail.com
	PROPOSED SINGLE STOREY REAR EXTENSION		DATE:	22/03/2025	EXISTING & PROPOSED FLOOR PLAN		
			SCALE:	1:100@A3	DRAWING NUMBER:		
			FILENAME:	25010	LG-02		

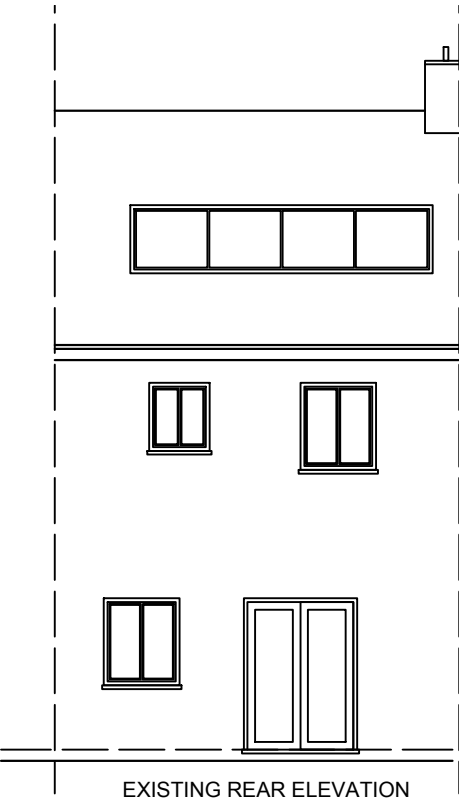


EXISTING REAR ELEVATION

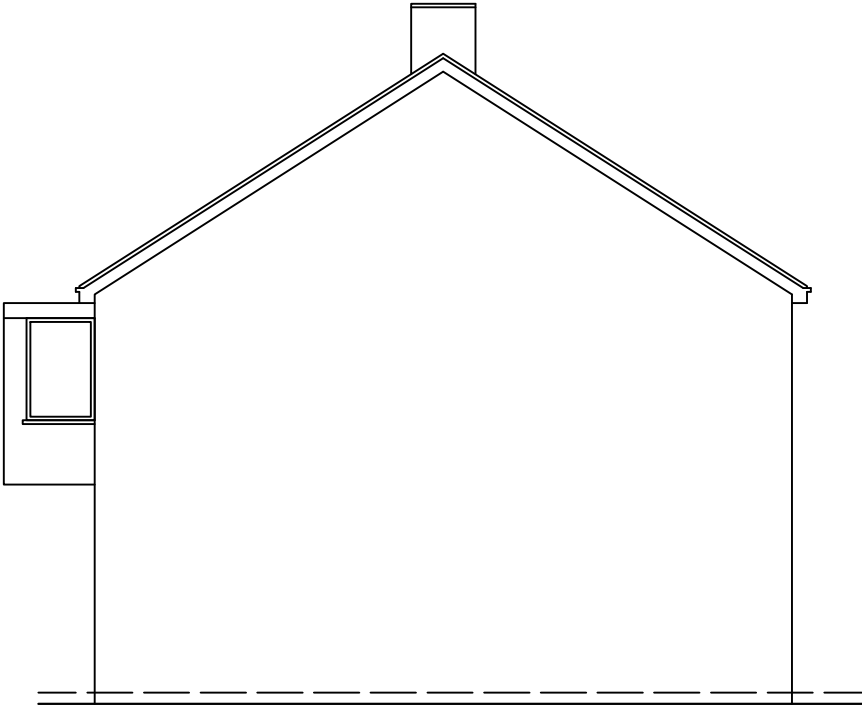


EXISTING SIDE-1 ELEVATION

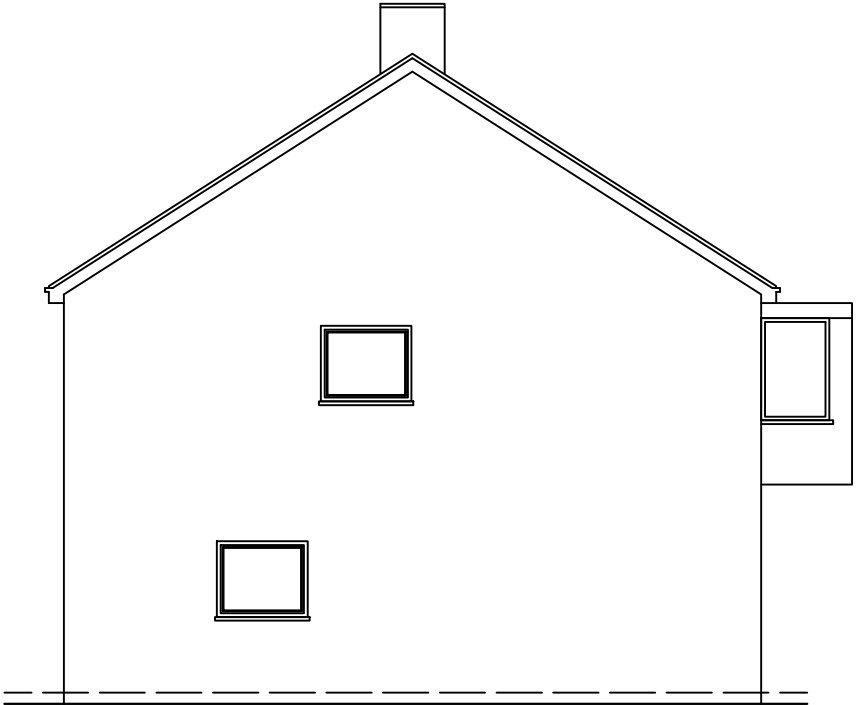

EXISTING SIDE-2 ELEVATION

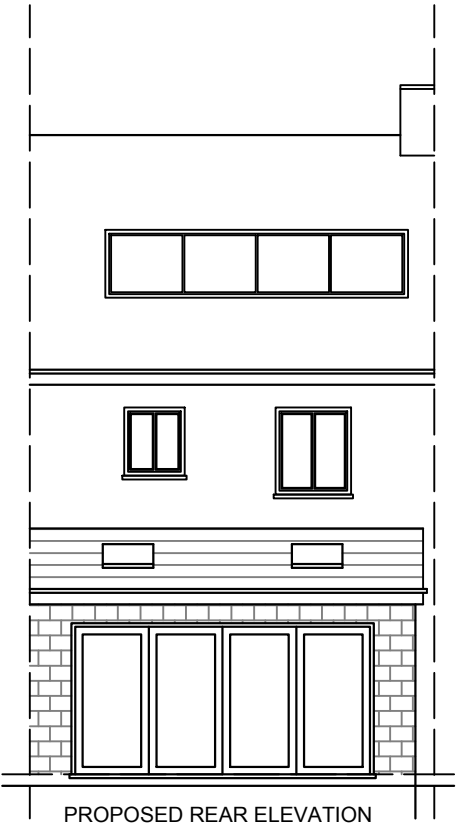


PROPOSED REAR ELEVATION

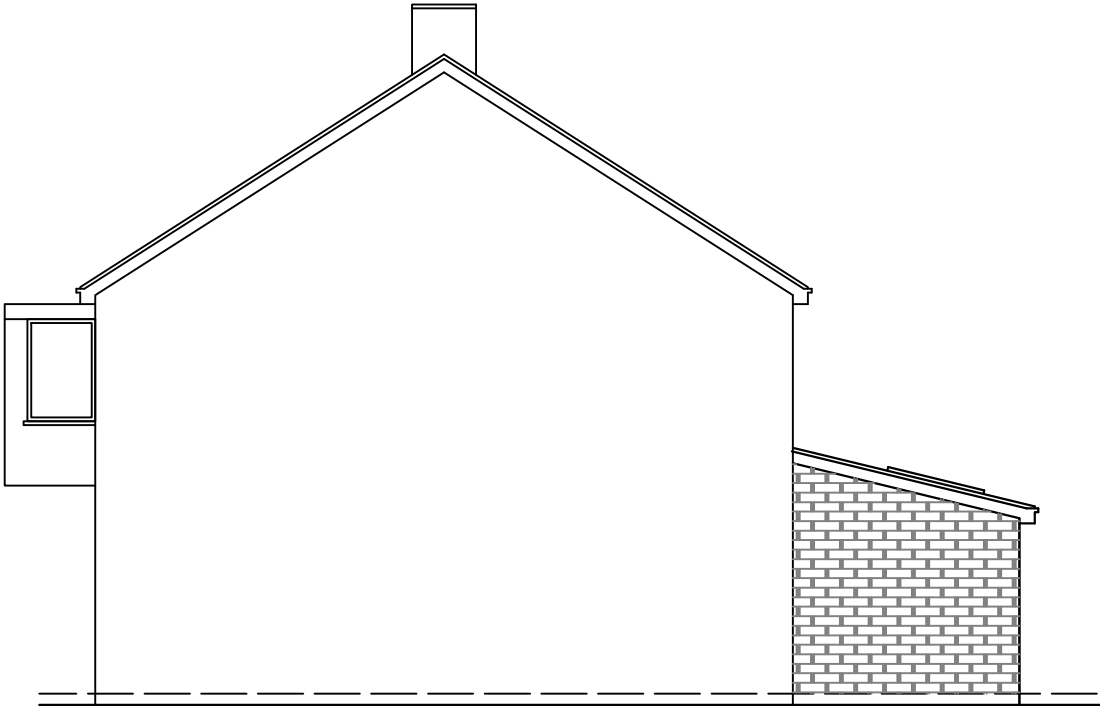


PROPOSED SIDE-1 ELEVATION



PROPOSED SIDE-2 ELEVATION

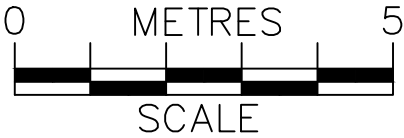

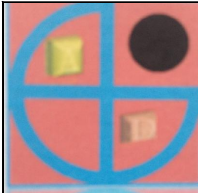	PROJECT:	14 Lawrence Grove Uxbridge	DRAWN BY:	P.S.	DRAWING TITLE:		 ArchDezine Limited archdeziner7@gmail.com
	PROPOSED SINGLE STOREY REAR EXTENSION		DATE:	22/03/2025	EXISTING & PROPOSED ELEVATIONS		
			SCALE:	1:100@A3	DRAWING NUMBER:	LG-03	
			FILENAME:	25010			