




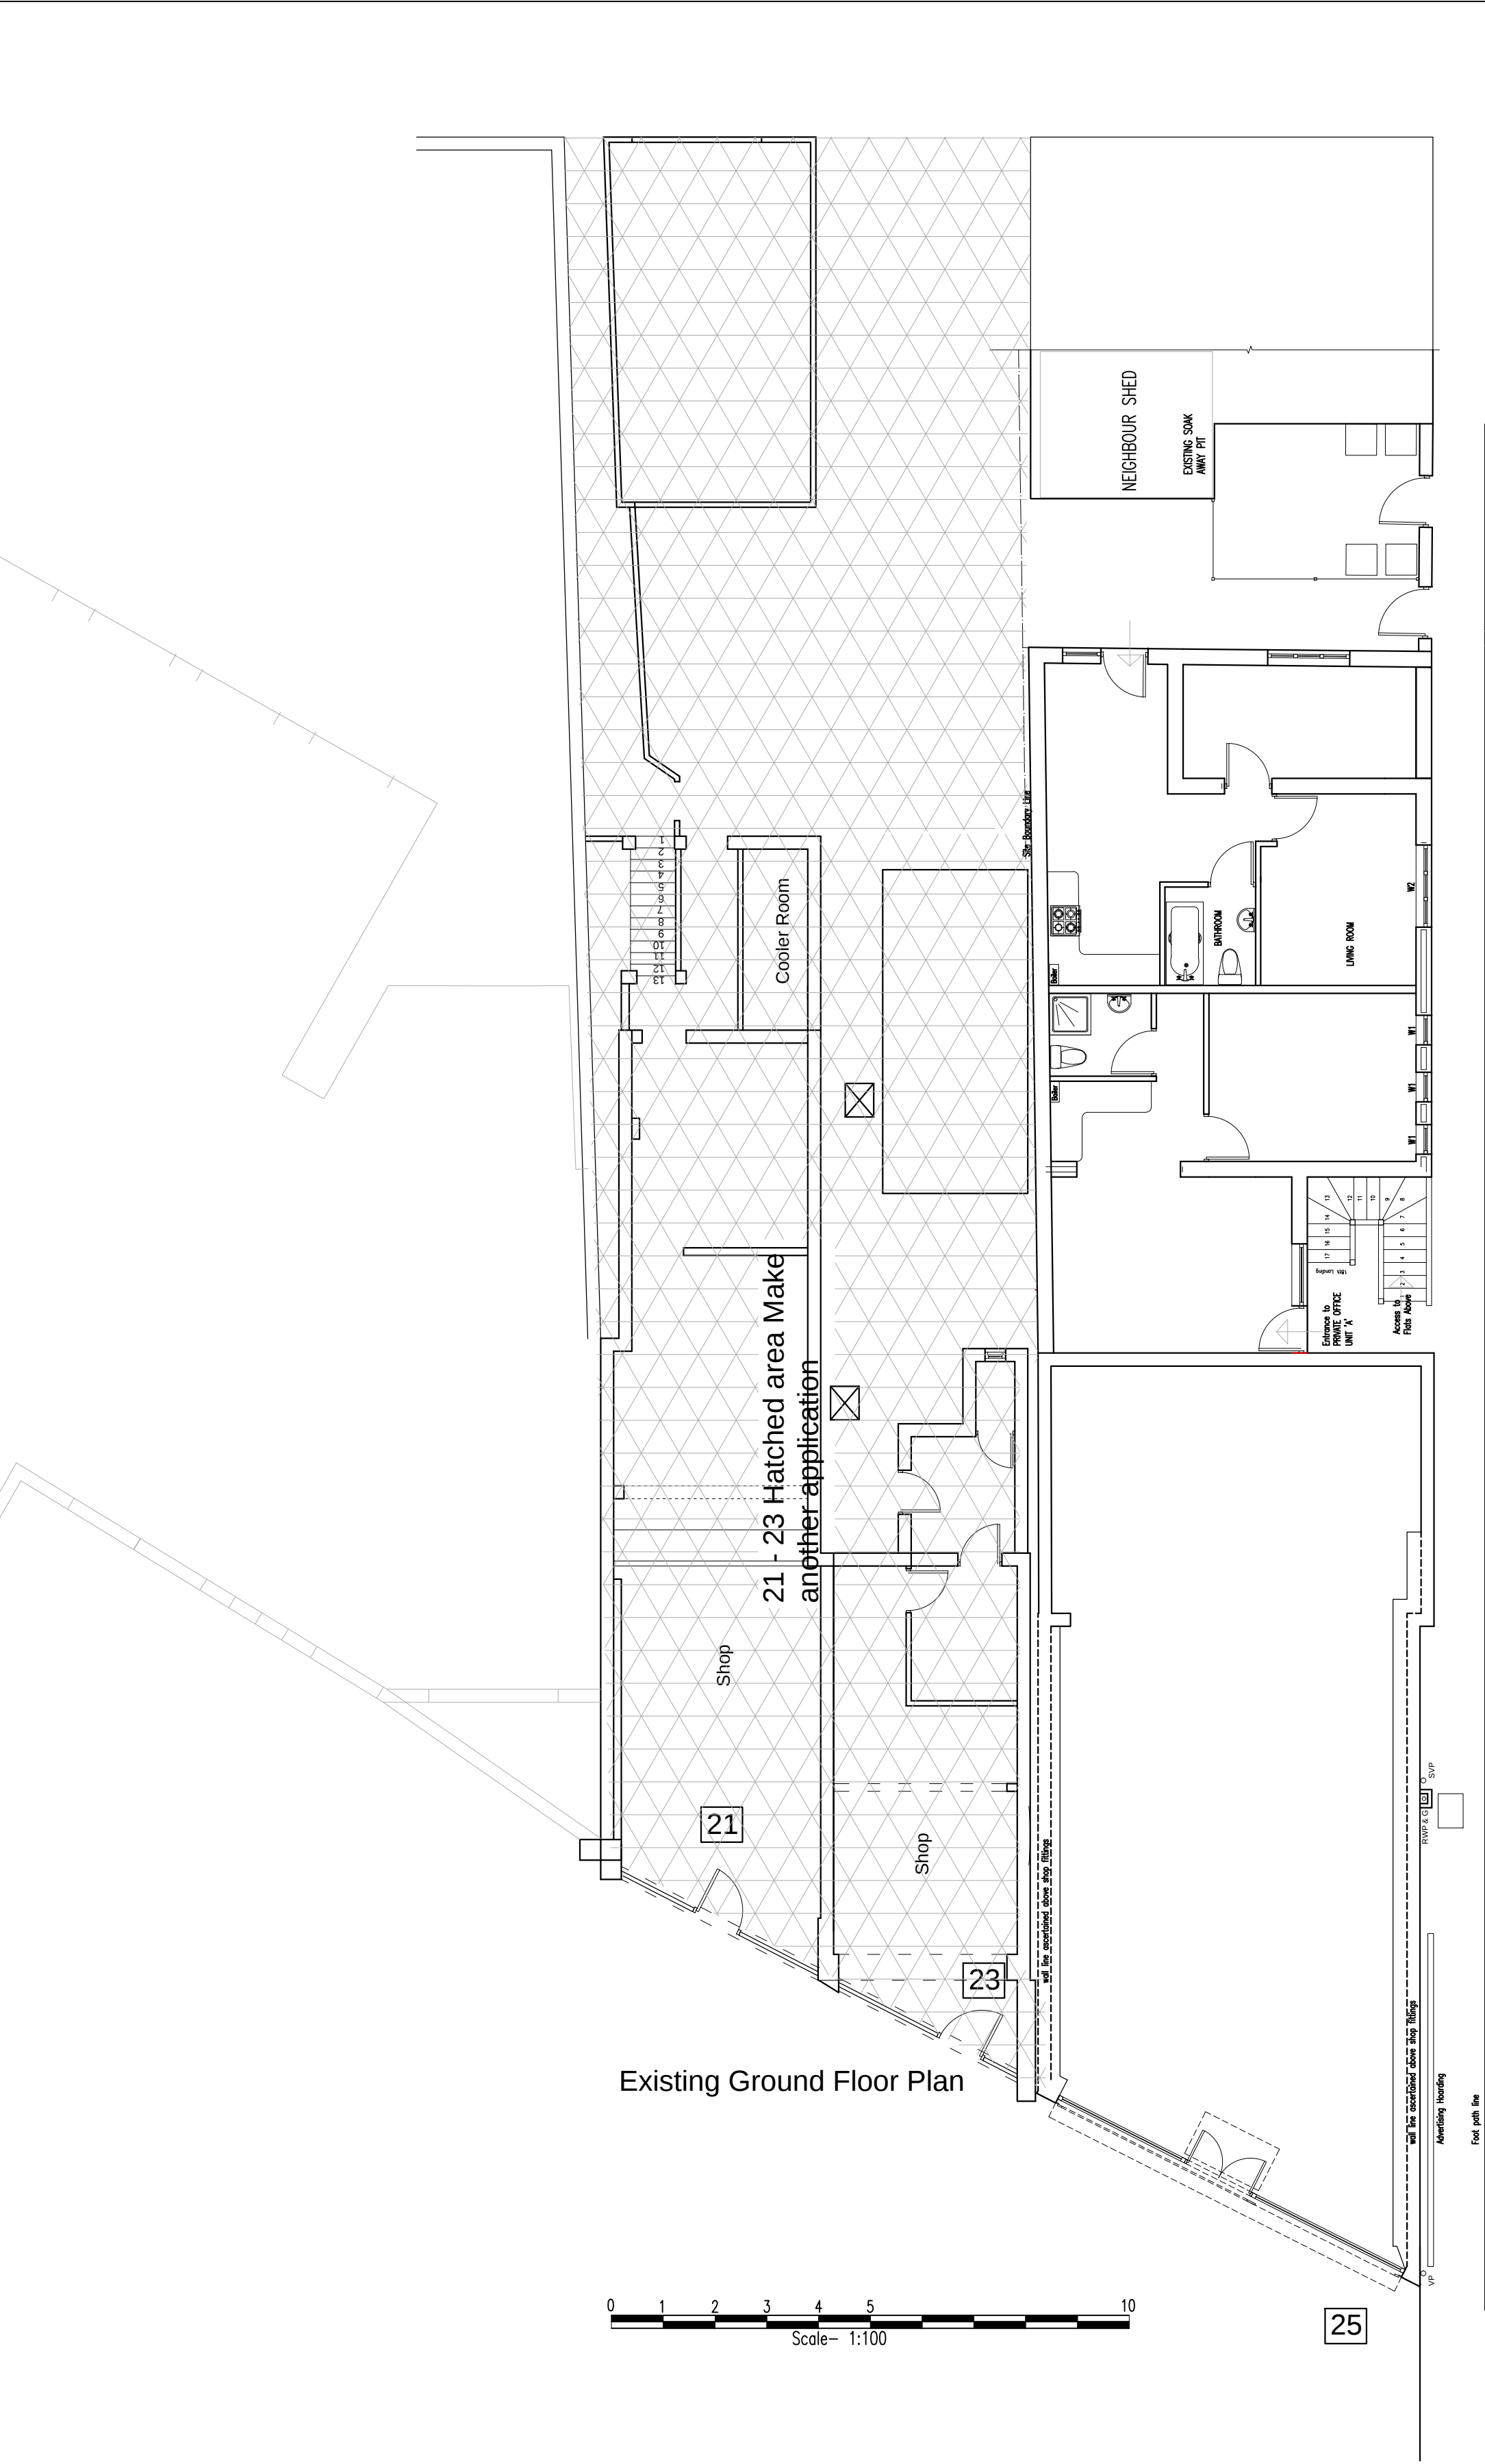


Existing Ground Floor Plan

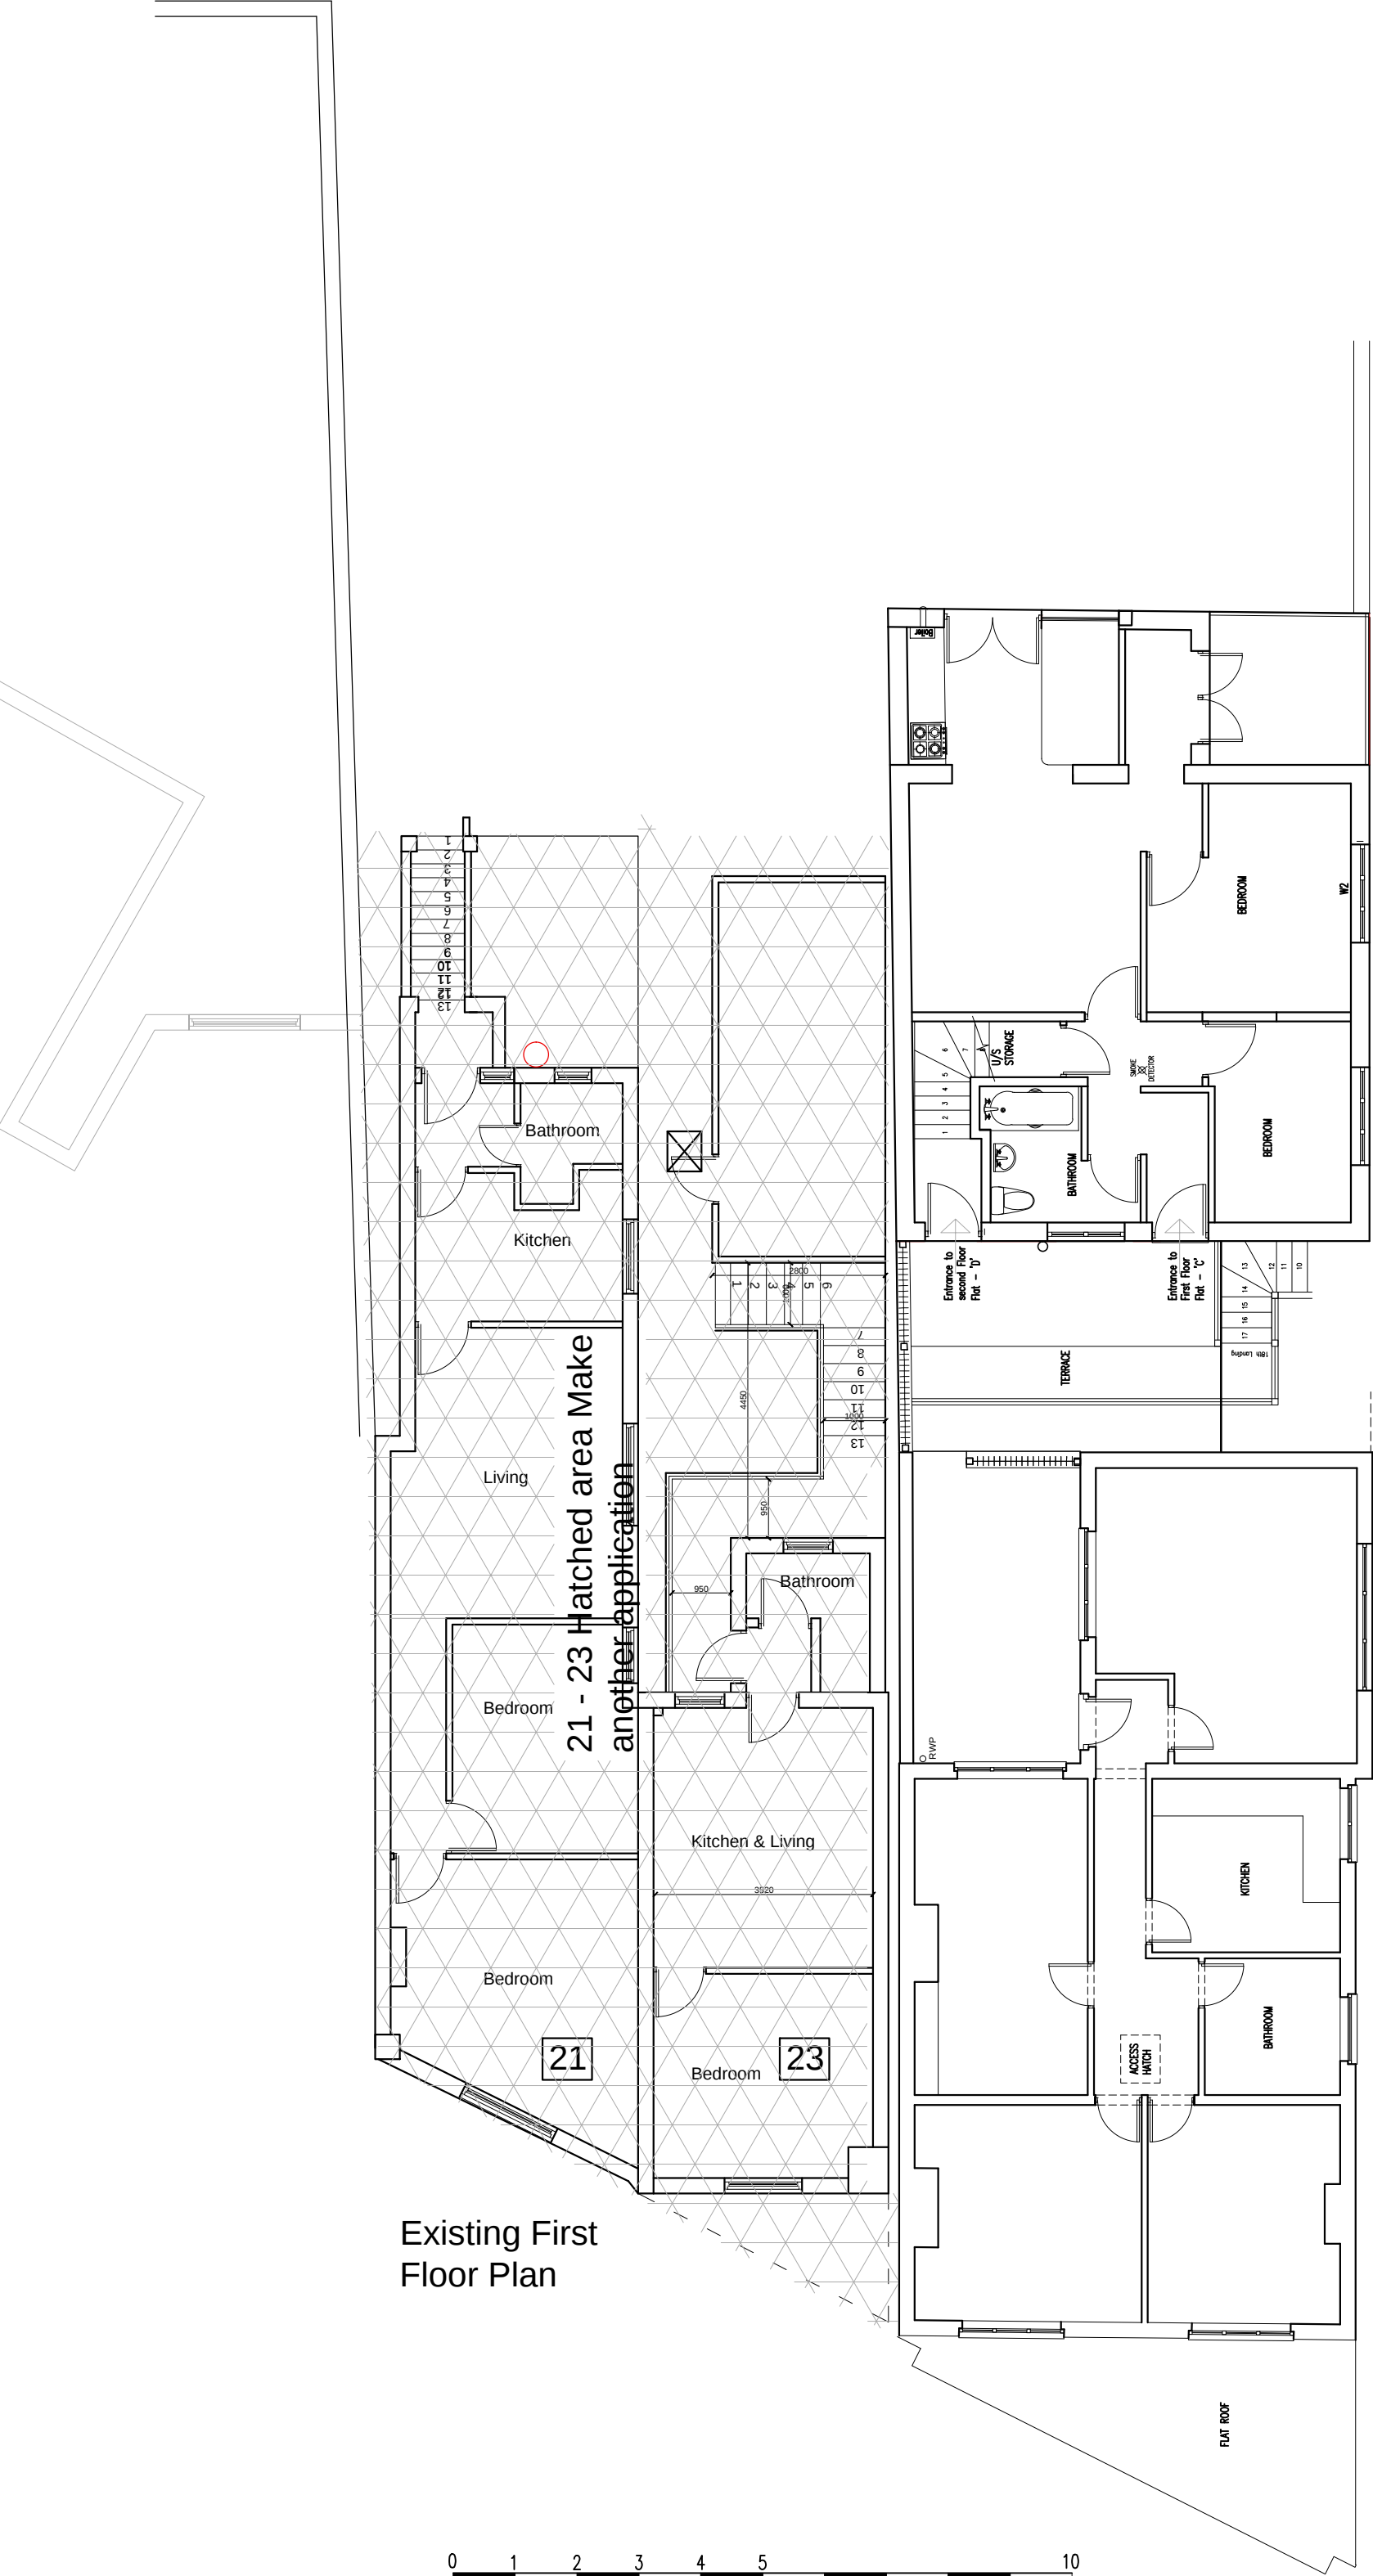


Existing First Floor Plan

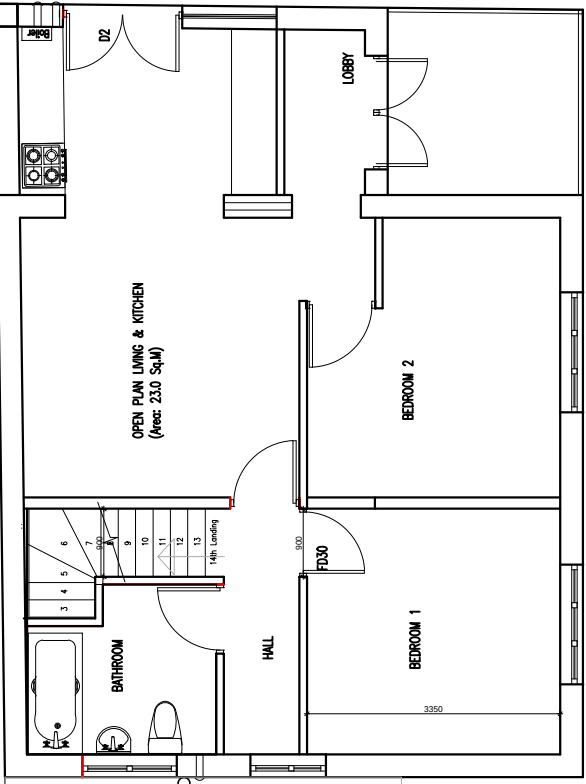


Existing Second Floor Plan

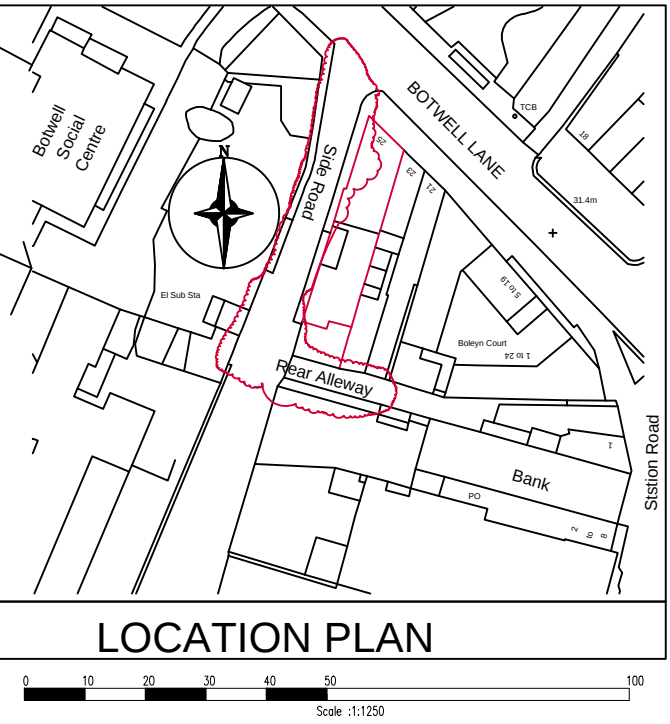

LOCATION PLAN

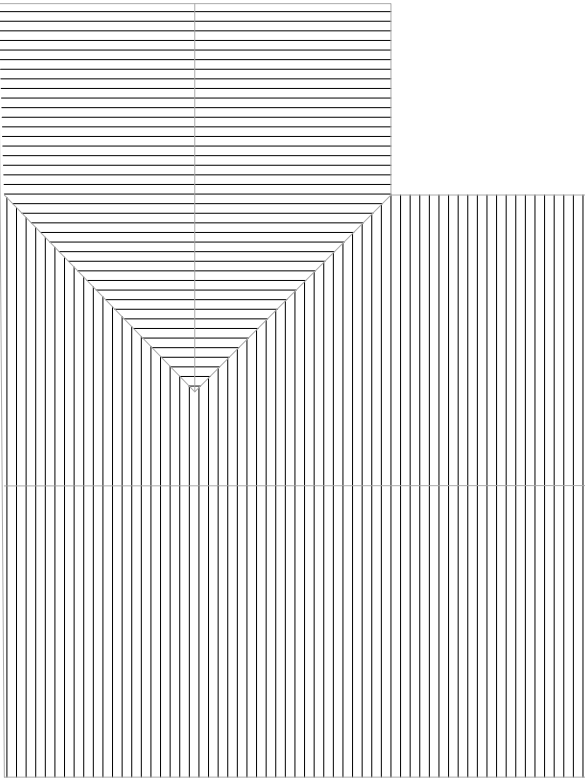

Existing Building Rear of 25

 

TITLE					
PROPOSED ALTERATIONS IN FIRST FLOOR FLAT AND BUILD ADDITIONAL TWO FLOOR TO CREATE TOTAL OF SIX SELF CONTAIN FLAT.					
Client: FAIRWAYE PROPERTIES LTD 25/25A BOTWELL LANE Hayes UB3 2AB					
Keeran Designs Ltd Tel: (020) 8531 6000 Fax : (020) 8531 5444 E mail : Keeran@consultant.com Web :www.keerandesigns.co.uk					
Drawn by:	NS	Drawing Size:	A1	Revision	Init.
Checked by:	SR	Scale:	1:100, 1:1250		
FileNo:	B-159	Project Code:			
Date:	January 2024	Drawing No.	KD/FLAT/PP/142/13(23)/B-	Revision	159.1