




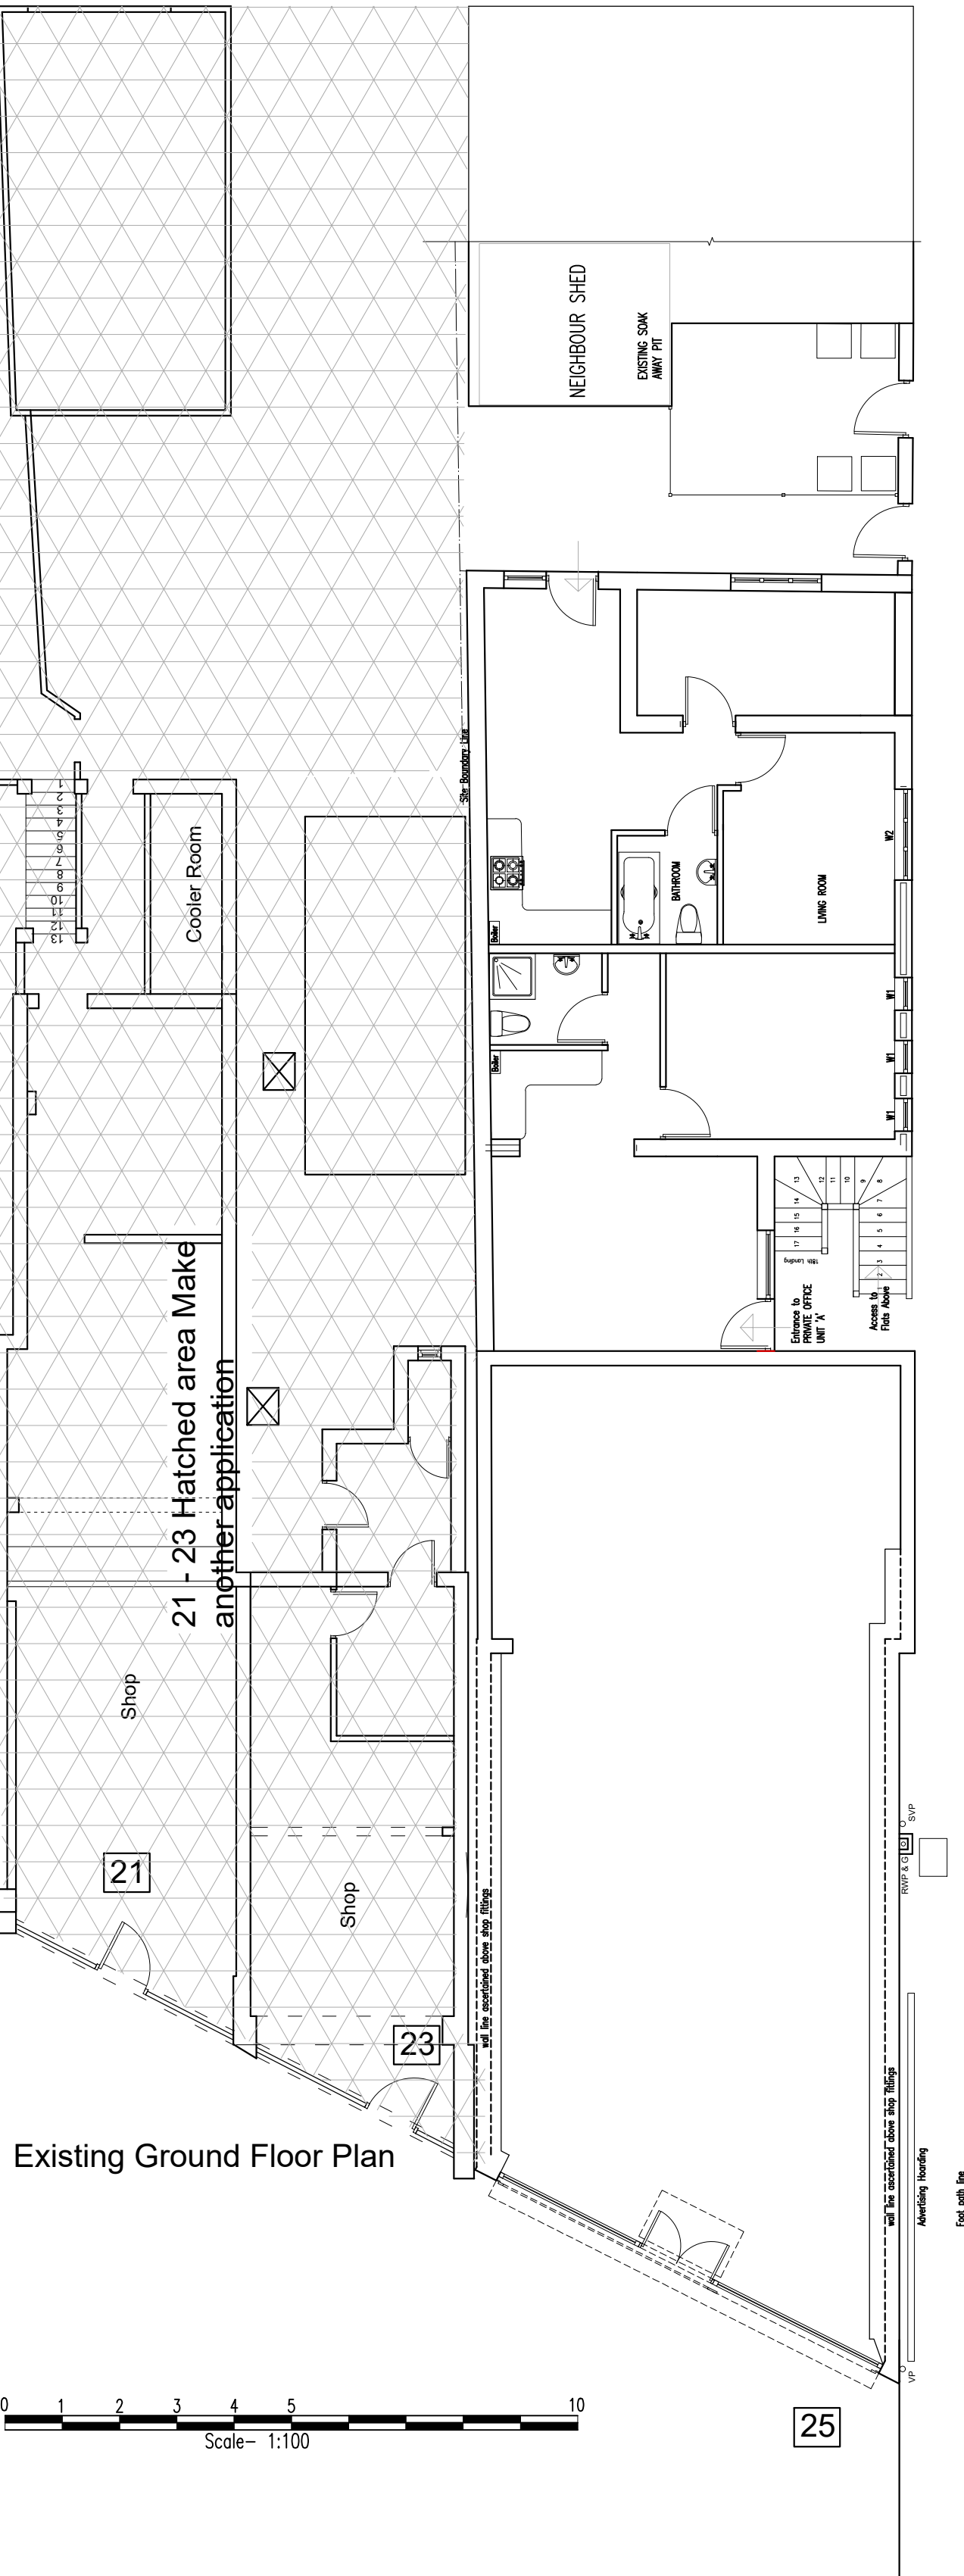


Existing Ground Floor Plan

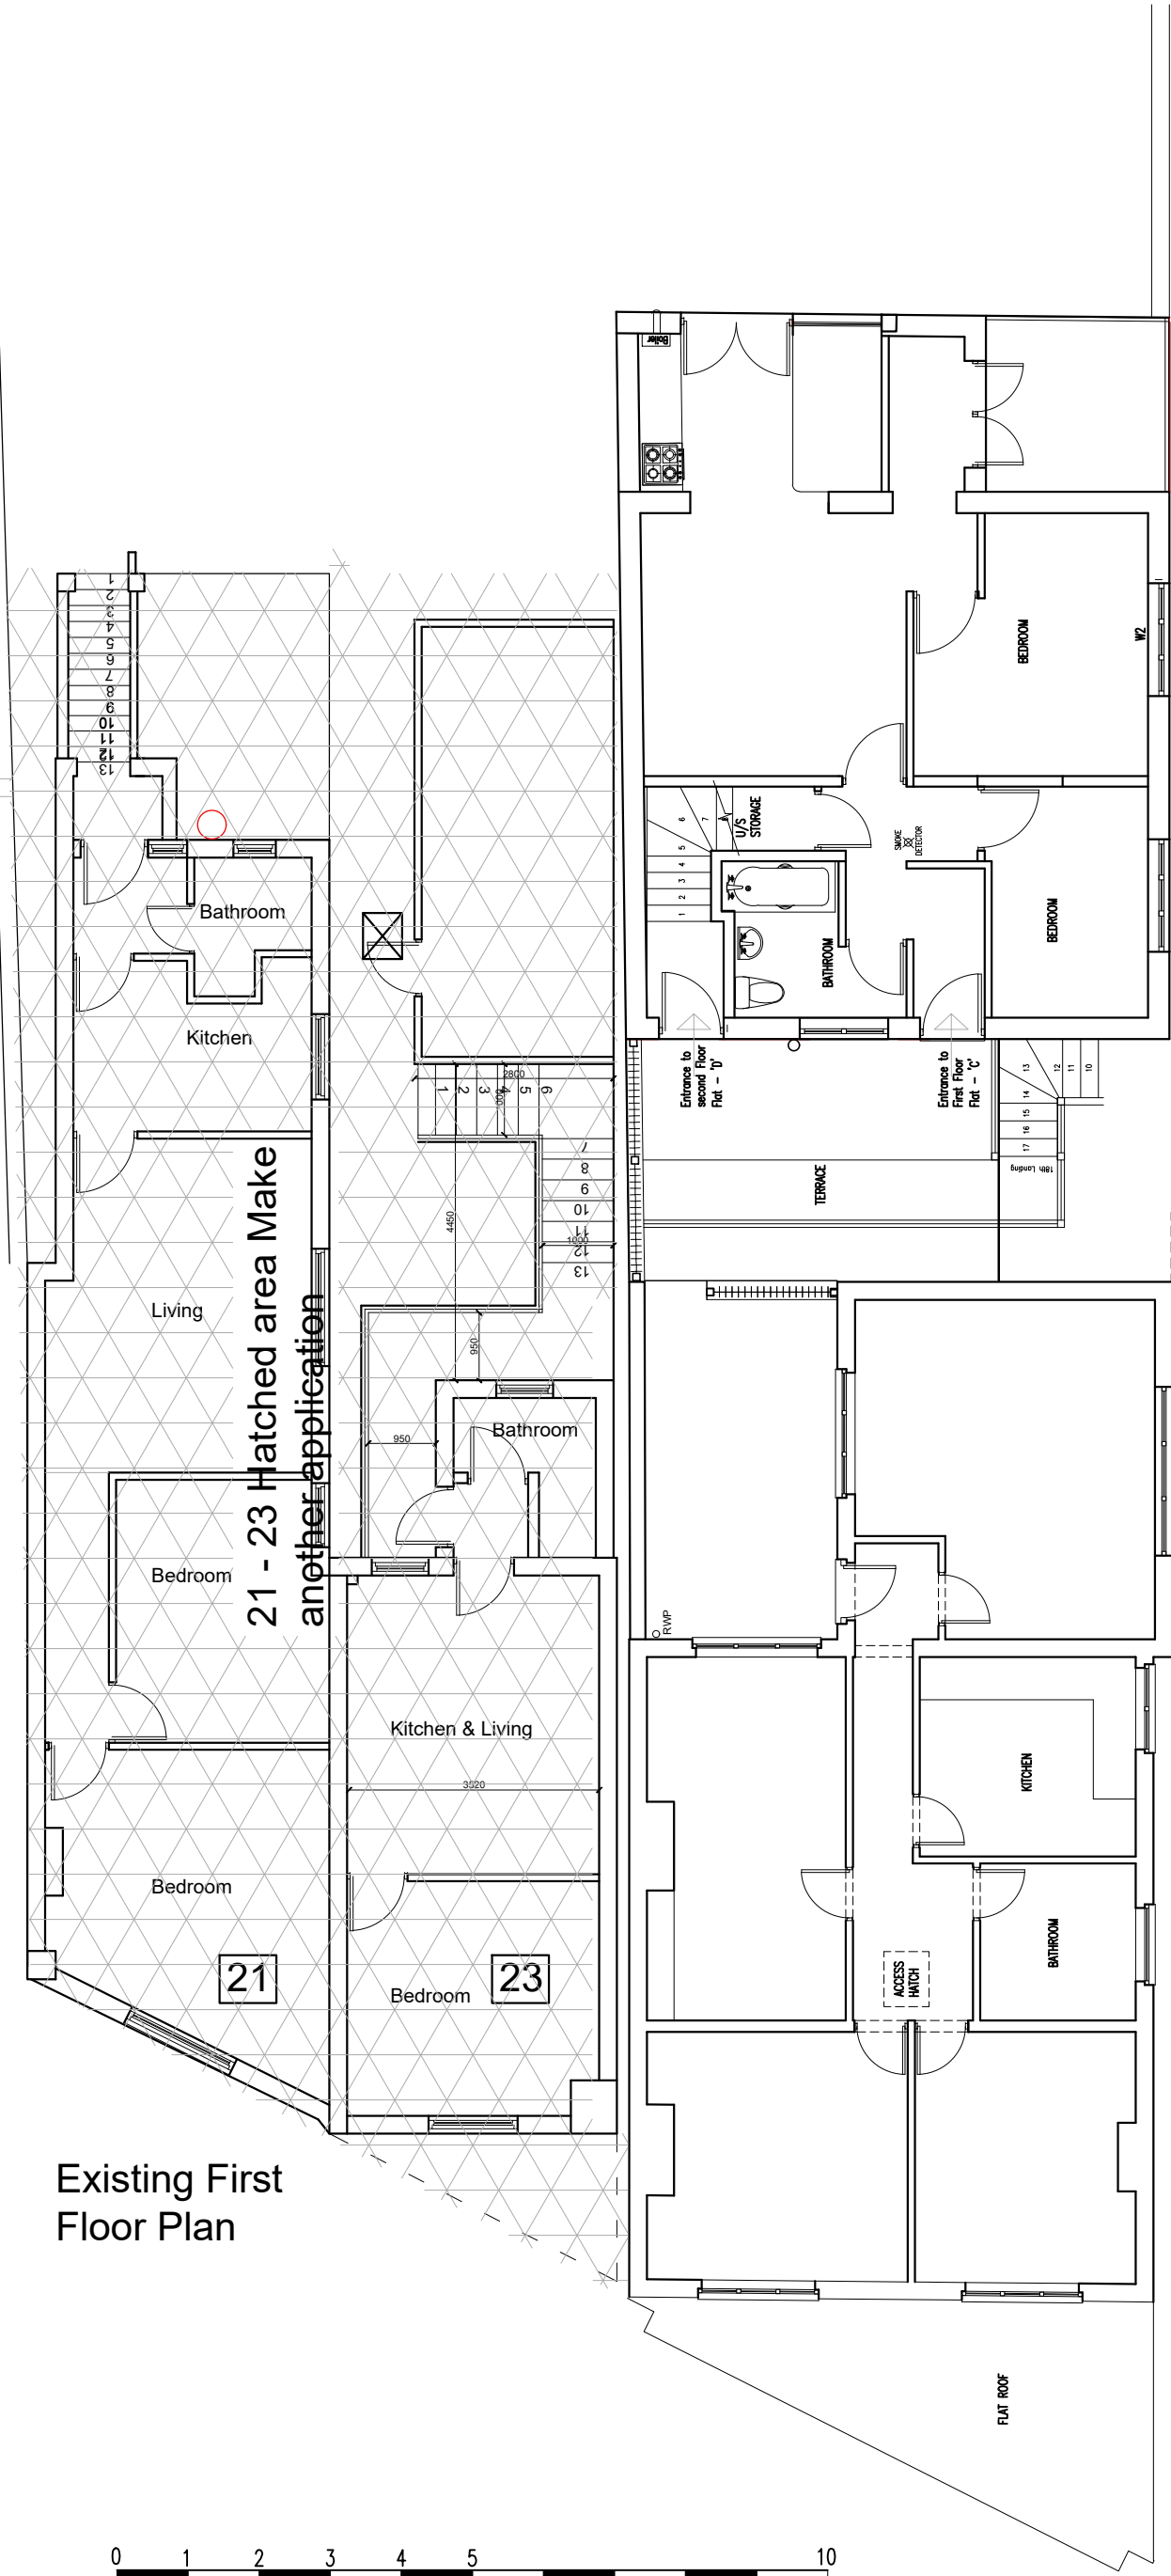


Existing First Floor Plan

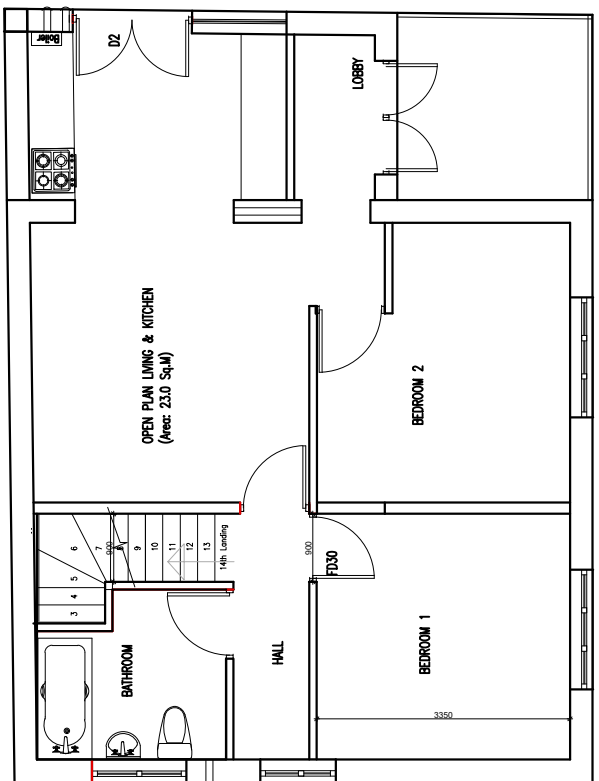

Existing Second Floor Plan

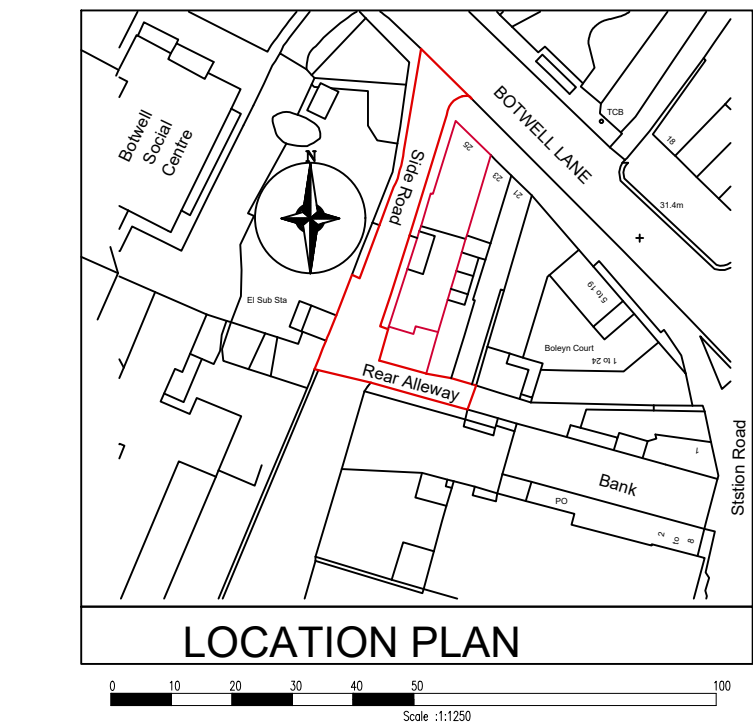

LOCATION PLAN

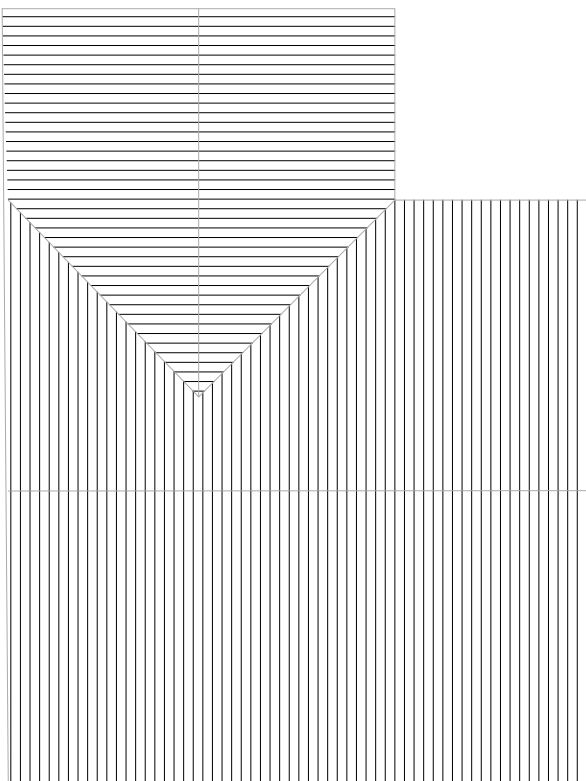

Existing Building Rear of 25



TITLE				
PROPOSED ALTERATIONS IN FIRST FLOOR FLAT AND BUILD ADDITIONAL TWO FLOOR TO CREATE TOTAL OF SIX SELF CONTAIN FLAT.				
Client: FAIRWAYE PROPERTIES LTD 25/25A BOTWELL LANE Hayes UB3 2AB				
Keeran Designs Ltd Tel: (020) 8531 6000 Fax : (020) 8531 5444 E mail : Keeran@ consultant.com Web :www.keerandesigns.co.uk				
Drawn by:	Drawing Size:	Revision	Init.	Date
NS	A1			
Checked by:	Scale:			
SR	1:100, 1:1250	R3	NS	July '24
FileNo:	Project Code:	R2	NS	June '24
B-159		R1	NS	May '24
Date:	Drawing No.	Revision		
January 2024	KD/FLAT/PP/142/13(23)/B-	159.1		