


Notes:

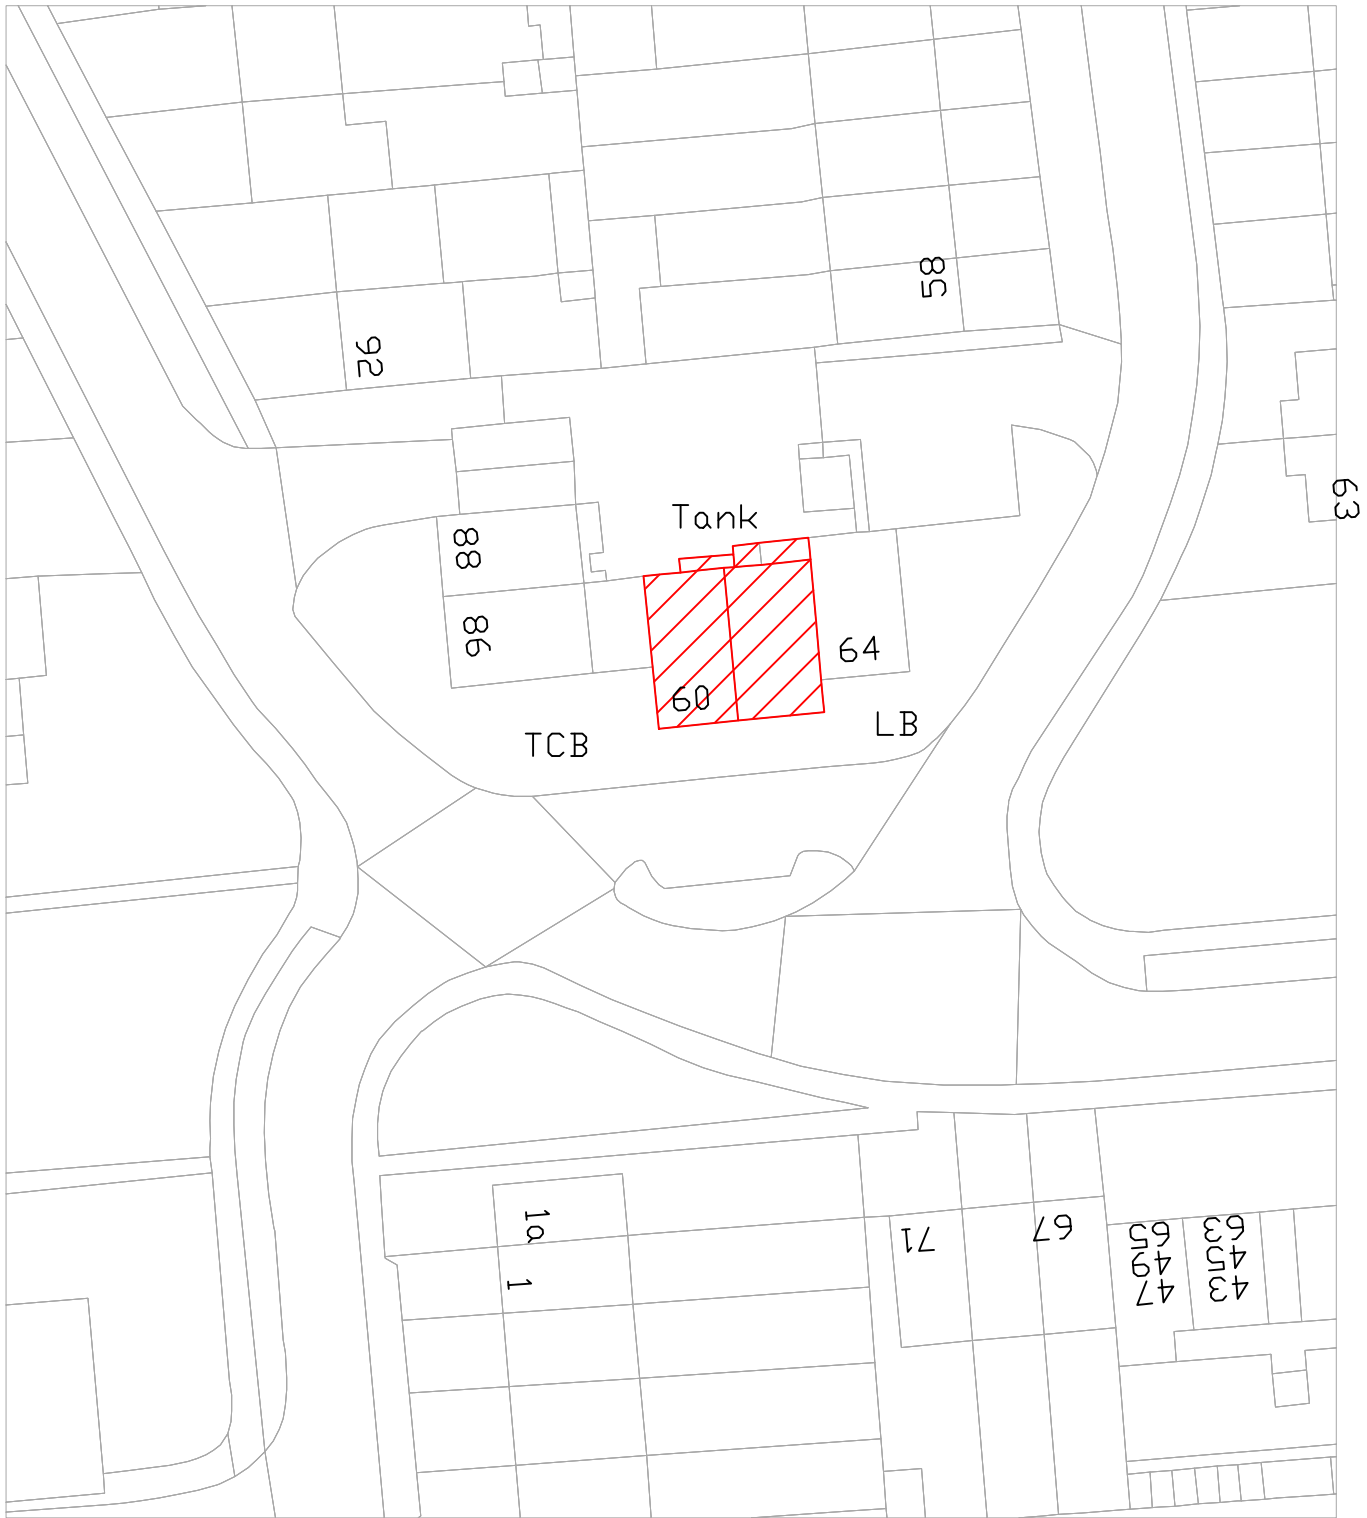

SITE PLAN
SCALE 1:500



REV:	DESCRIPTION:	BY:	DATE:
STATUS: For Planning Approval			
IMS Design & Build 21 Colne Avenue West Drayton, UB7 7AJ 07791 116 802 a_sahid@hotmail.com			
CLIENT:	Mr S Islam		
ARCHITECT:	IMS Design & Build Mohammed Sahid		
SITE:	60-62 Byron Way UB7 9JD		
TITLE:	Site Plan 1:500		
SCALE AT A3:	DATE:	DRAWN:	CHECKED:
1:500	03/01/24	MS	MS
PROJECT NO:	DRAWING NO:	REVISION:	
1.35	6062BW-SI-001	A01	