




PROPOSED FRONT ELEVATION

SCALE 1:50

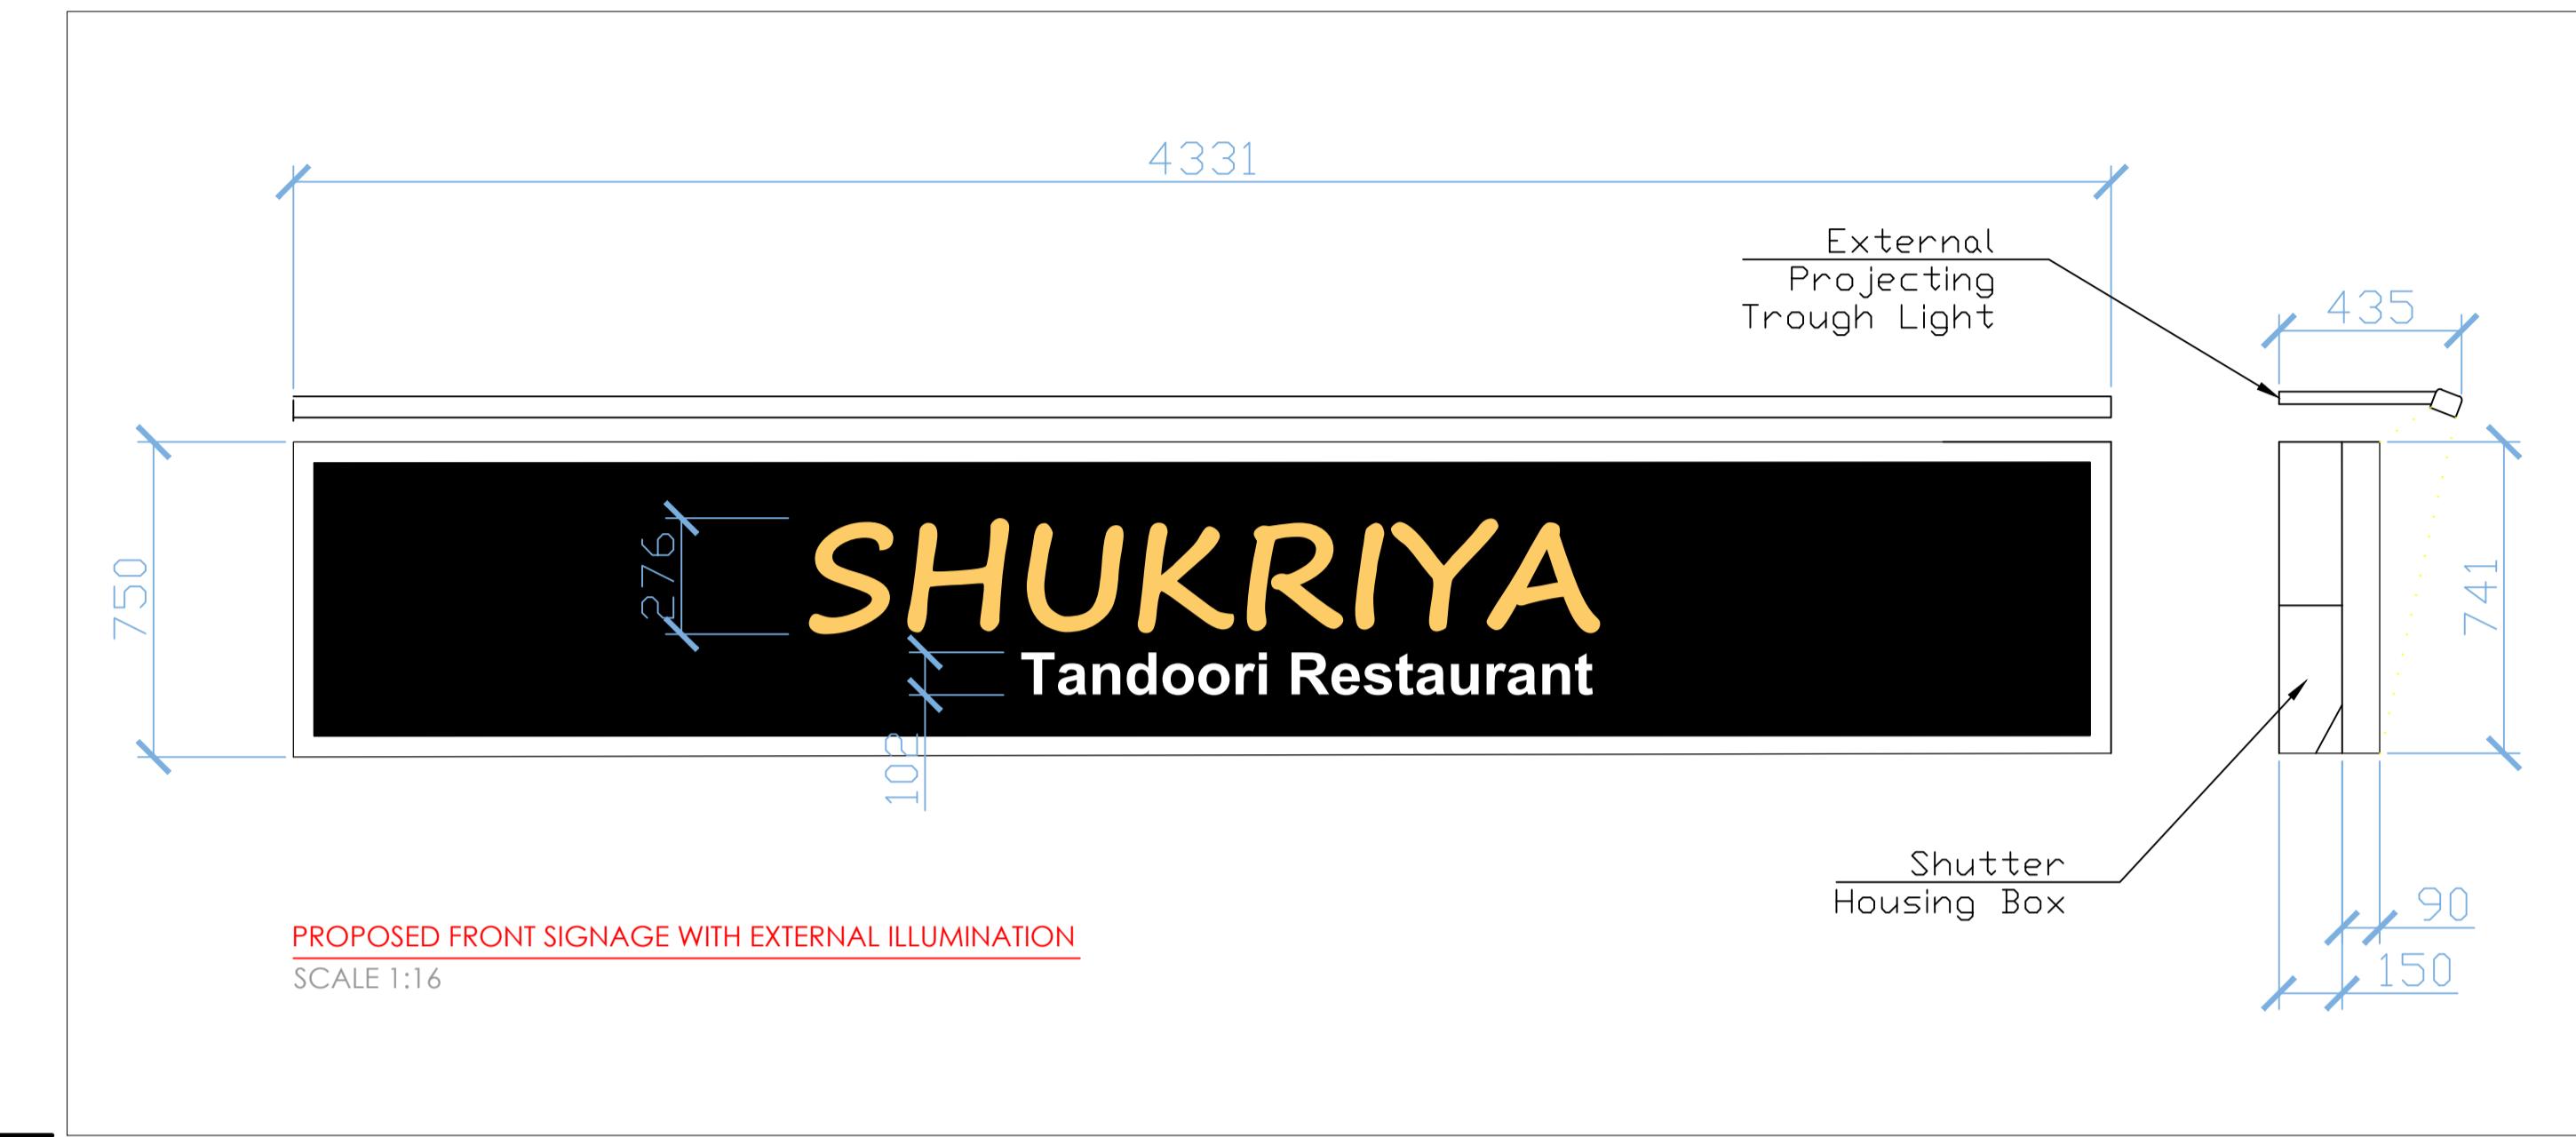

PROPOSED FRONT SIGNAGE WITH EXTERNAL ILLUMINATION

SCALE 1:16



PROPOSED REAR ELEVATION

SCALE 1:50

REV: DESCRIPTION: BY: DATE:
 STATUS: **For Planning Approval**

IMS Design & Build
 21 Colne Avenue
 West Drayton, UB7 7AJ
 07911 116802
 a_sahid@hotmail.com

CLIENT: **Mr S Islam**

ARCHITECT: **IMS Design & Build**
 Mohammed Sahid

SITE: **60-62 Byron Way**
 UB7 9JD

TITLE: **Proposed Front & Rear Elevations**

SCALE AT A1: 1:50 & 1:16	DATE: 08/01/24	DRAWN: MS	CHECKED: MS
PROJECT NO: 6062BW-SI-003	DRAWING NO: A01		
REVISION: 1.35			

Scale 1:50
 0 1 2 3 4 5