



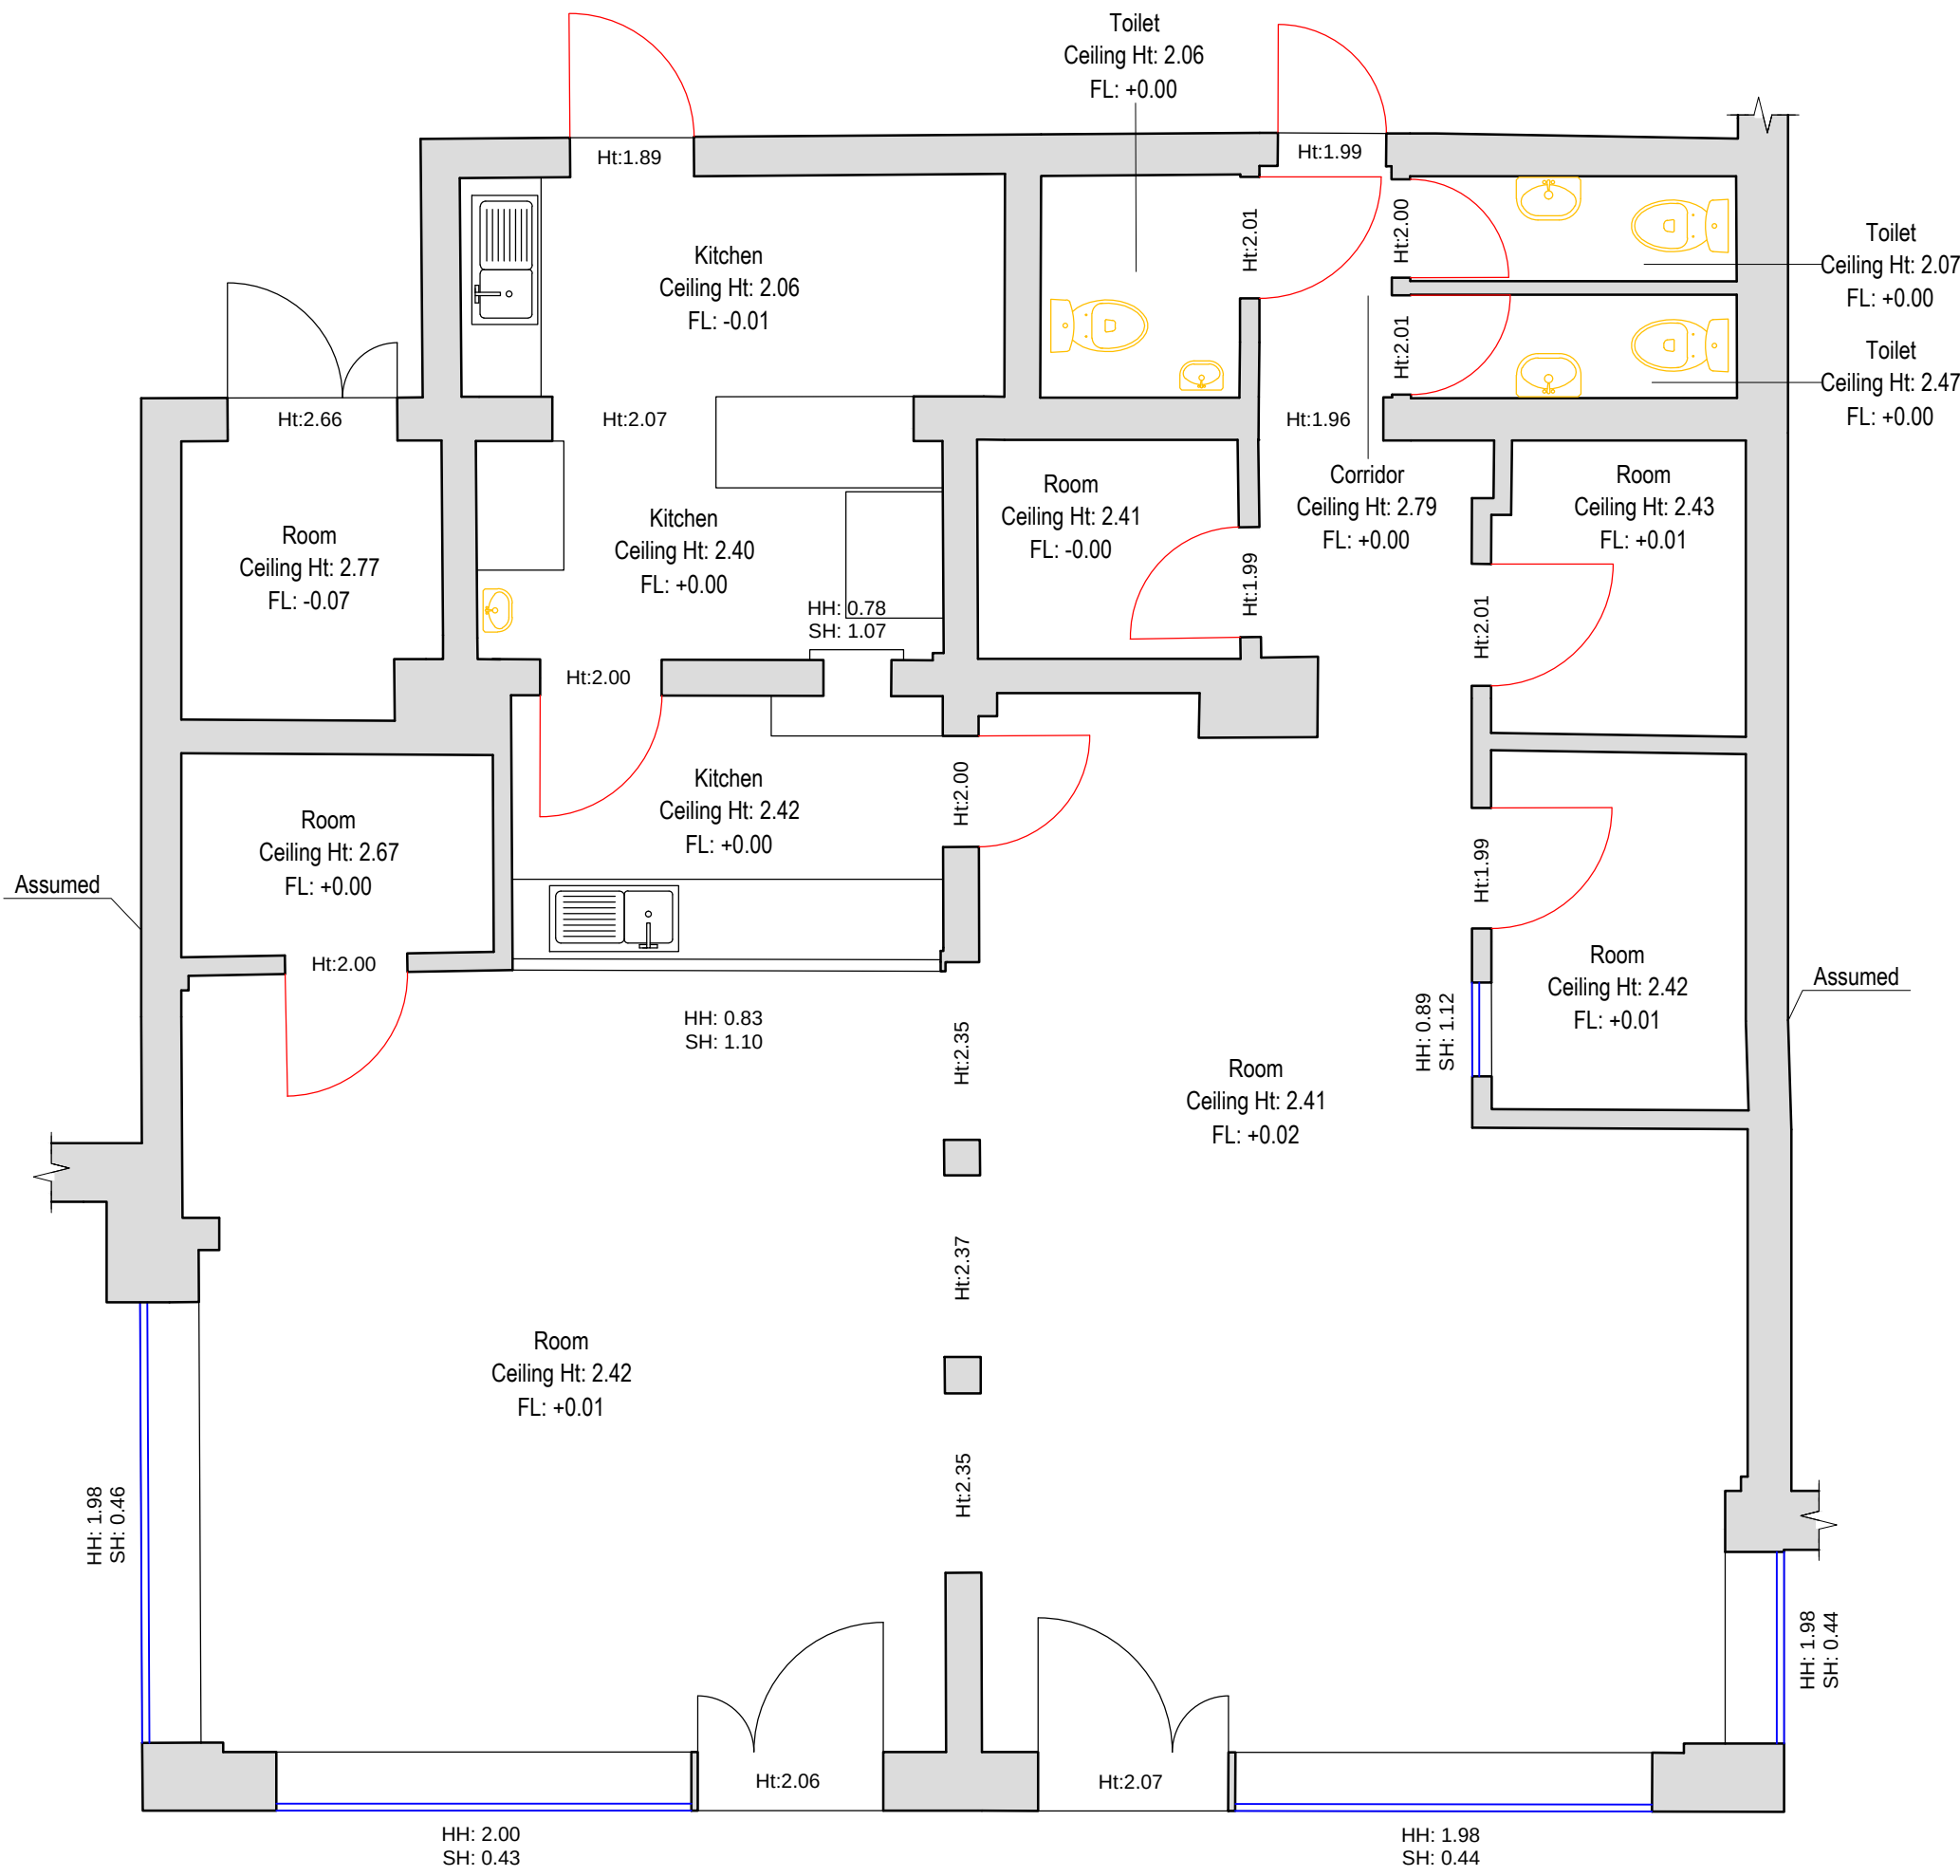

EXISTING GROUND FLOOR PLAN
SCALE 1:50

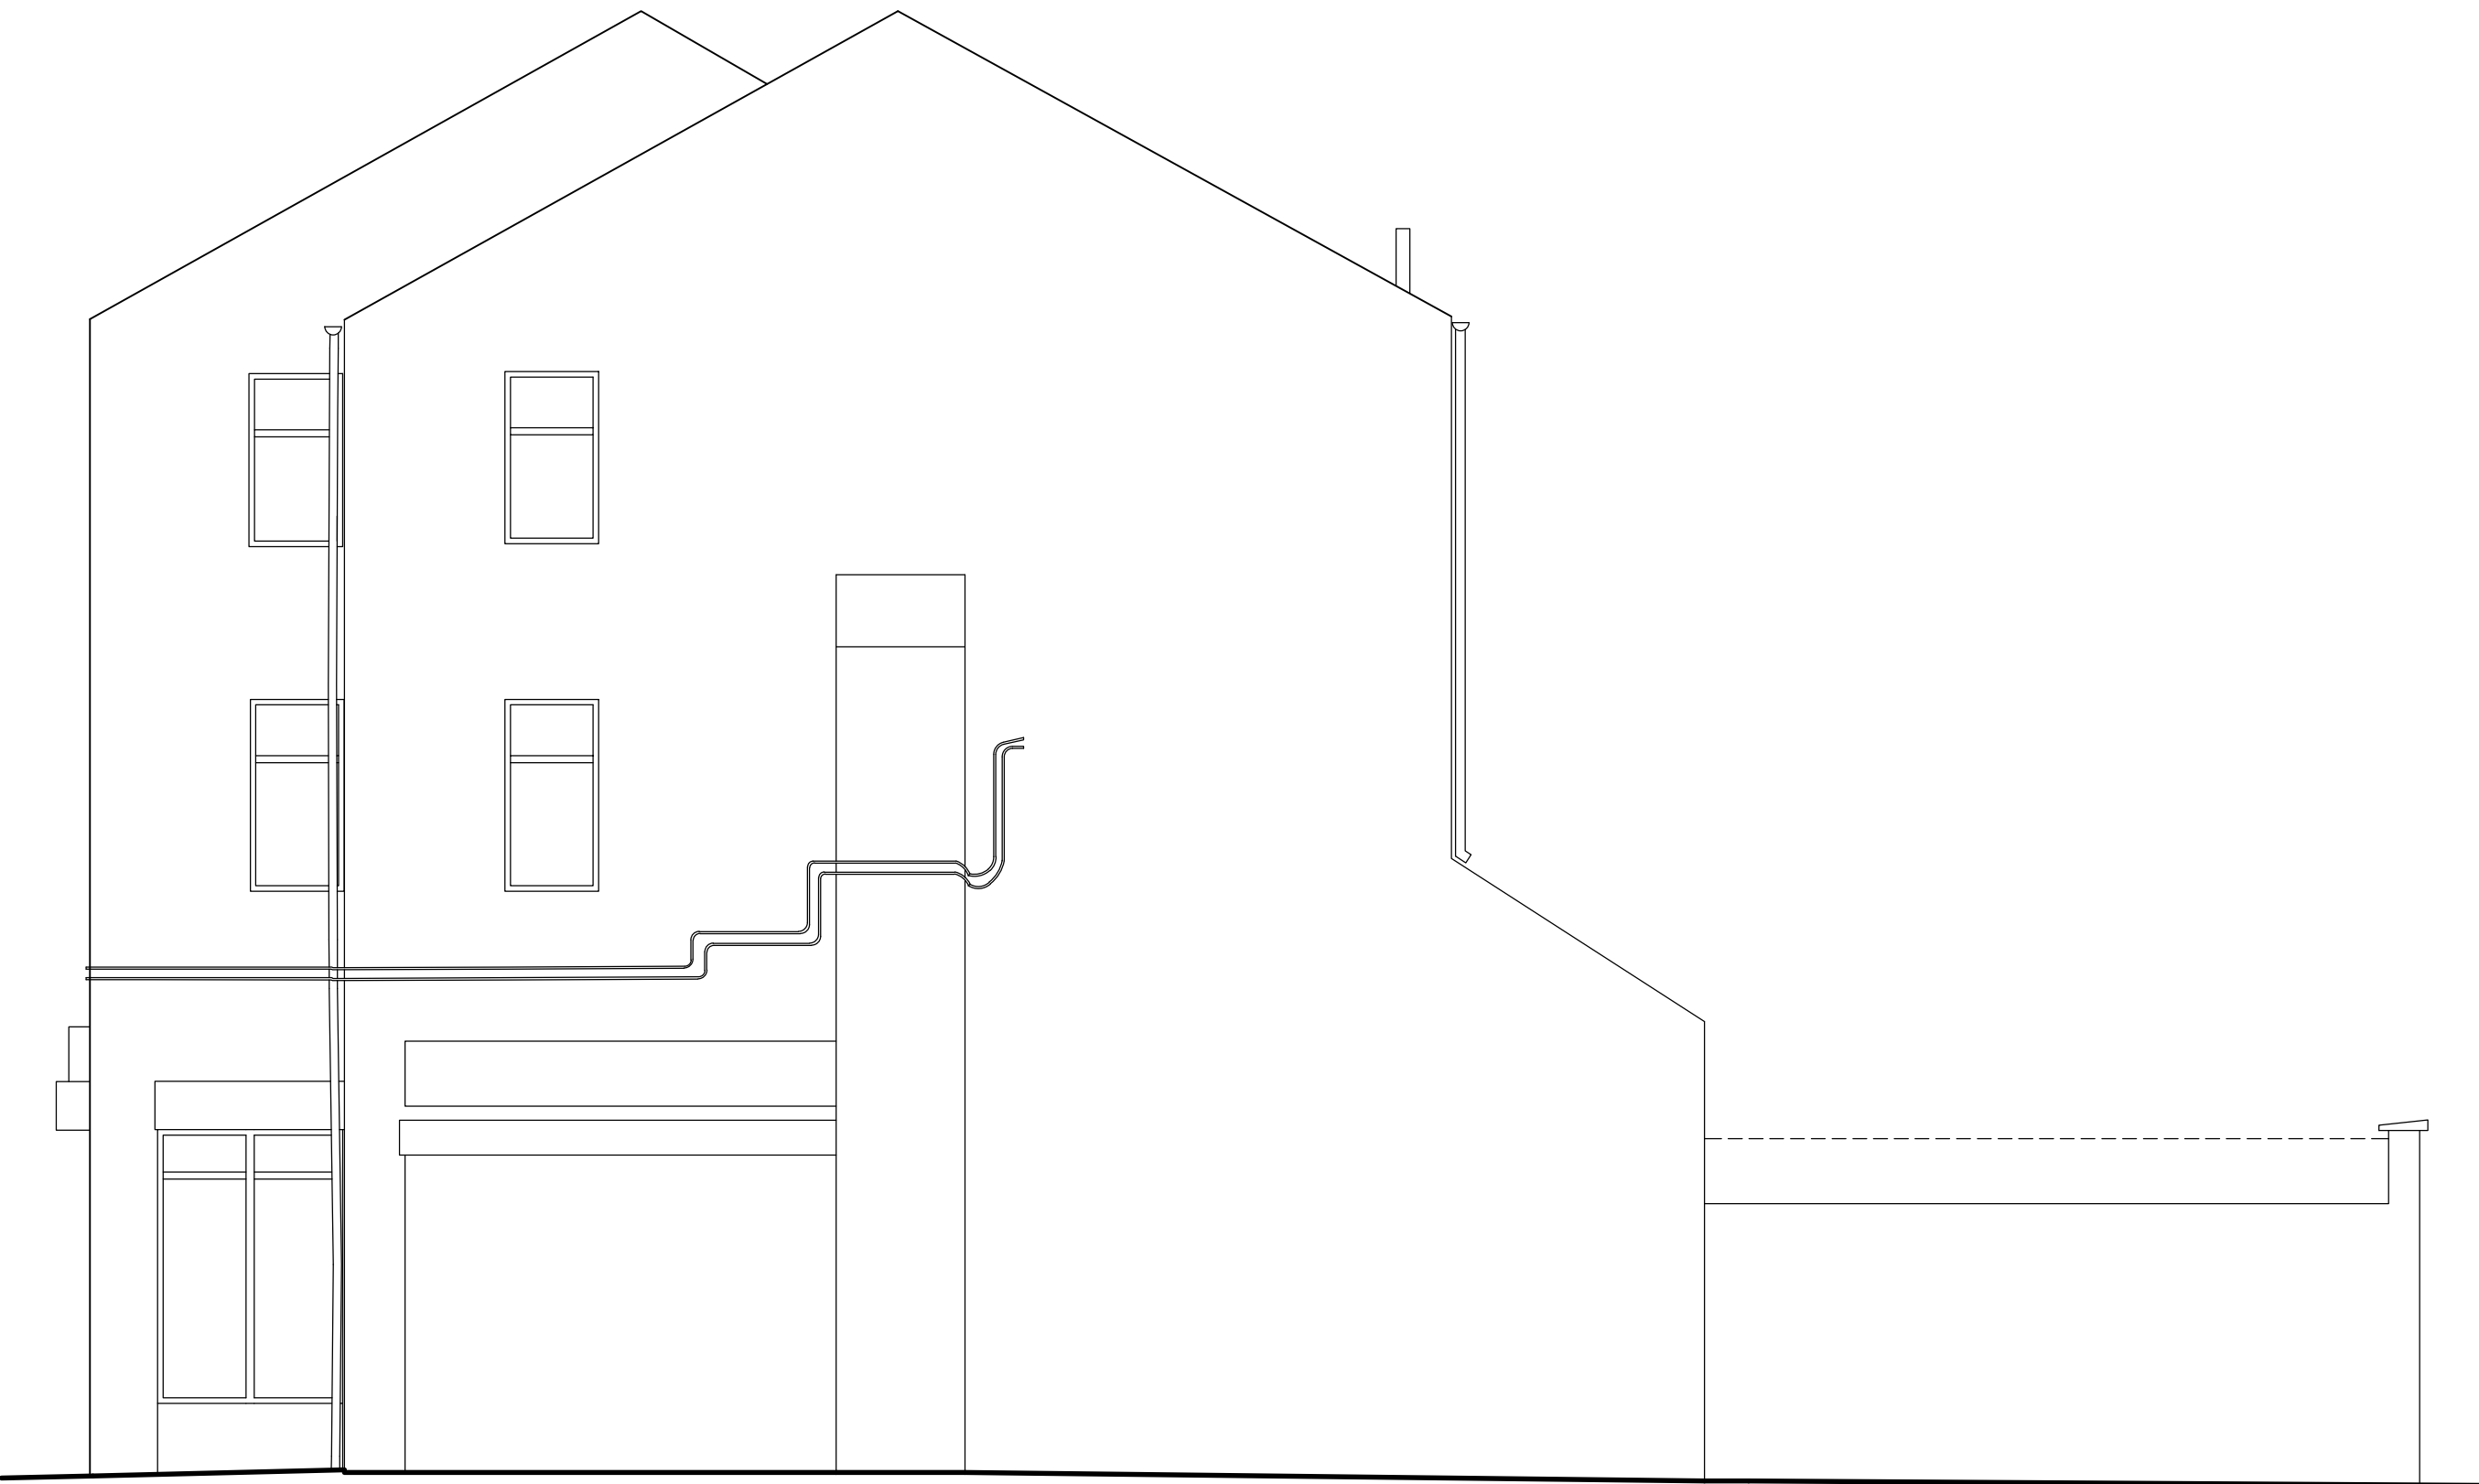

EXISTING SIDE ELEVATION (WEST)
SCALE 1:50



EXISTING SIDE ELEVATION (East)
SCALE 1:50



REV:	DESCRIPTION:	BY:	DATE:
STATUS:	For Planning Approval		

IMS Design & Build
21 Colne Avenue
West Drayton, UB7 7AJ
07791 116802
a_sahid@hotmail.com

CLIENT: Mr S Islam

ARCHITECT: IMS Design & Build
Mohammed Sahid

SITE: 60-62 Byron Way
UB7 9JD

TITLE: Existing GF Floor Plan &
Side Elevations

SCALE AT A1:	DATE:	DRAWN:	CHECKED:
1:50	08/01/24	MS	MS
PROJECT NO:	DRAWING NO:	REVISION:	
1.35	6062BW-SI-002	A01	