




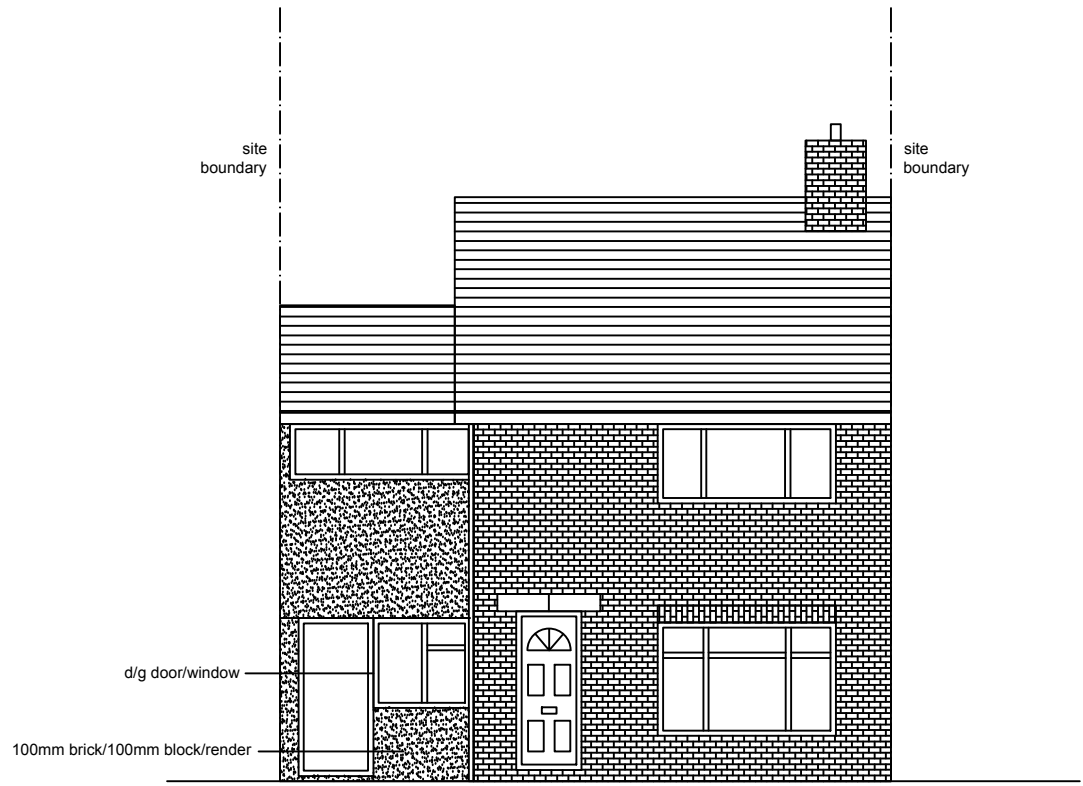


existing front elevation
1:100

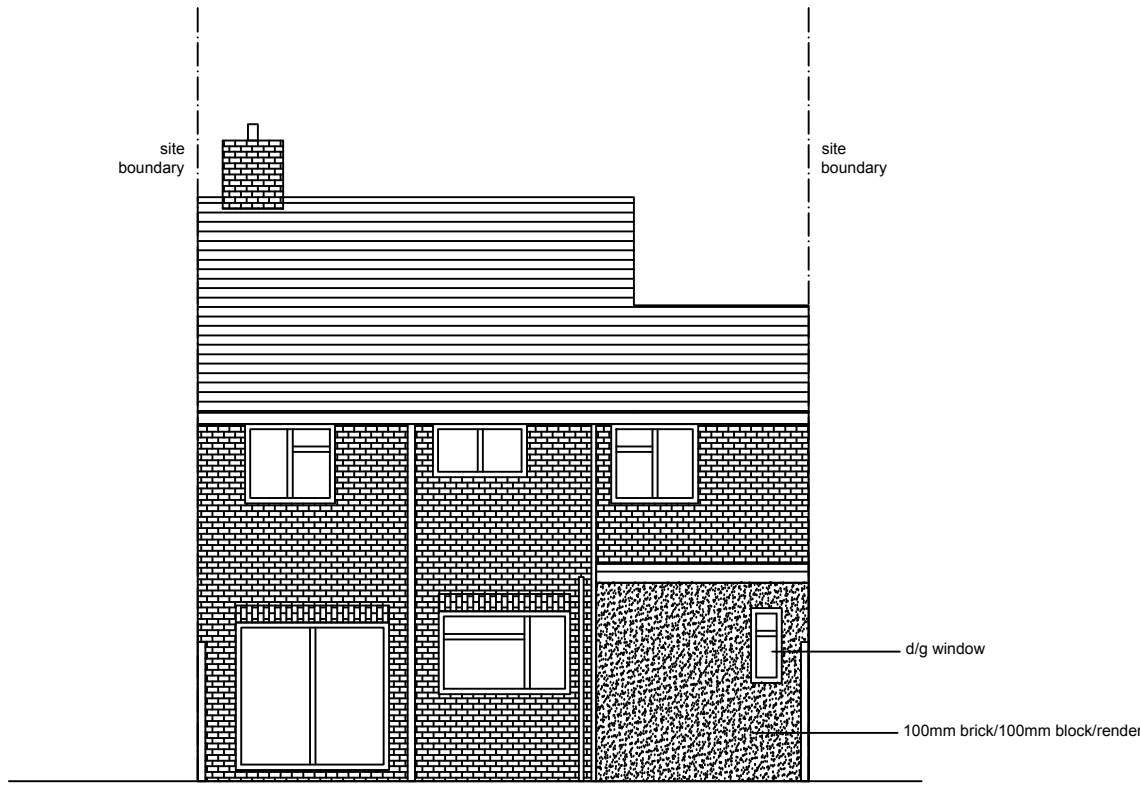


existing rear elevation
1:100

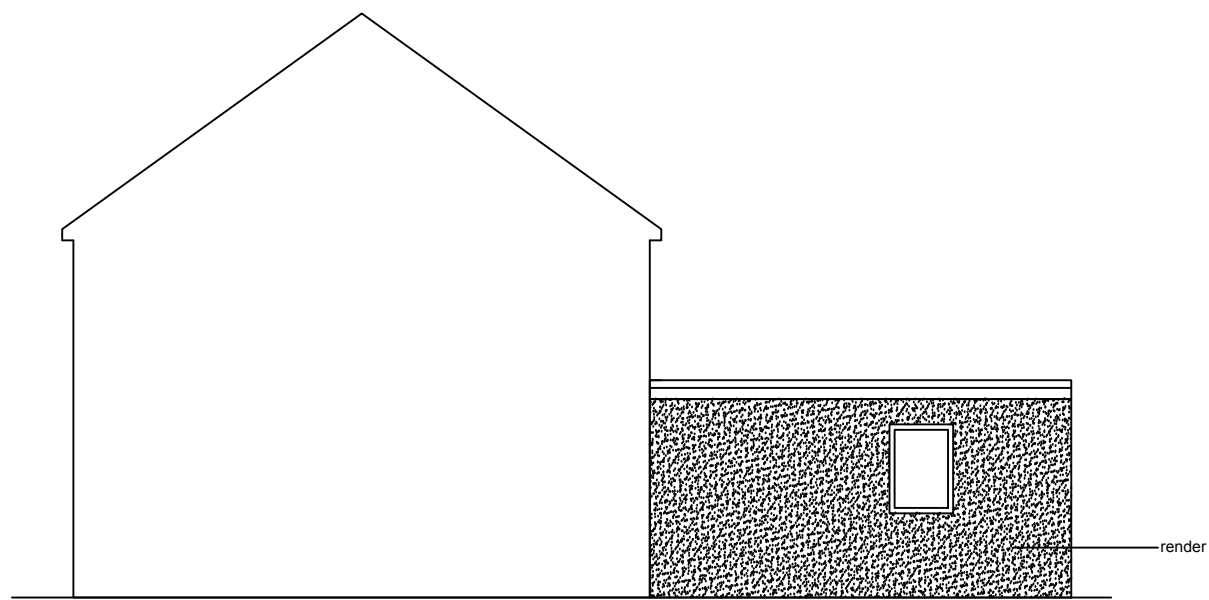


existing side elevation from no. 2
1:100

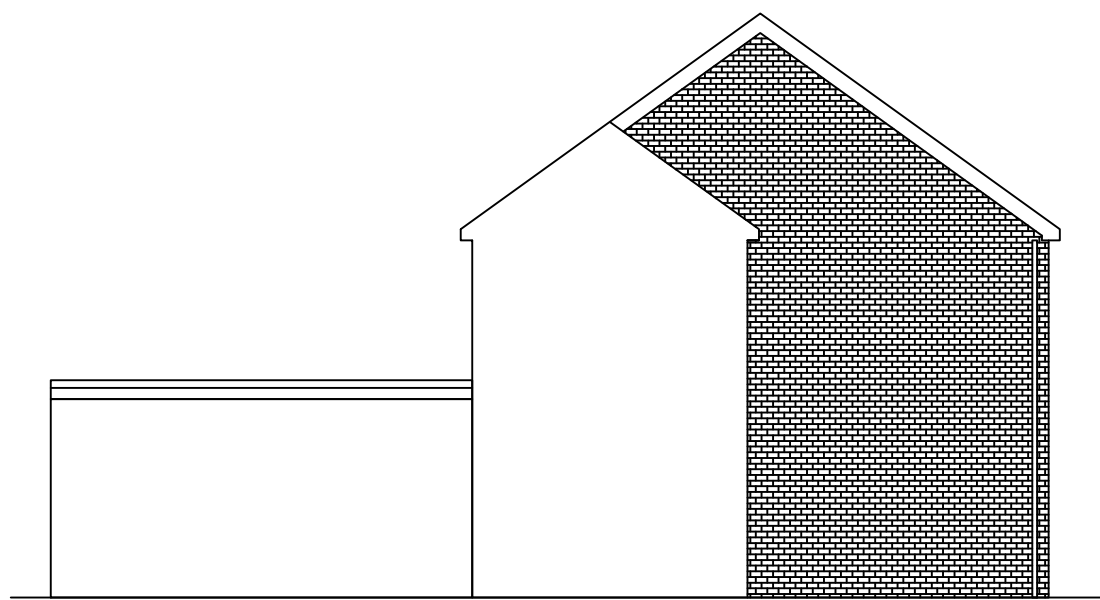


existing side elevation from no. 3
1:100

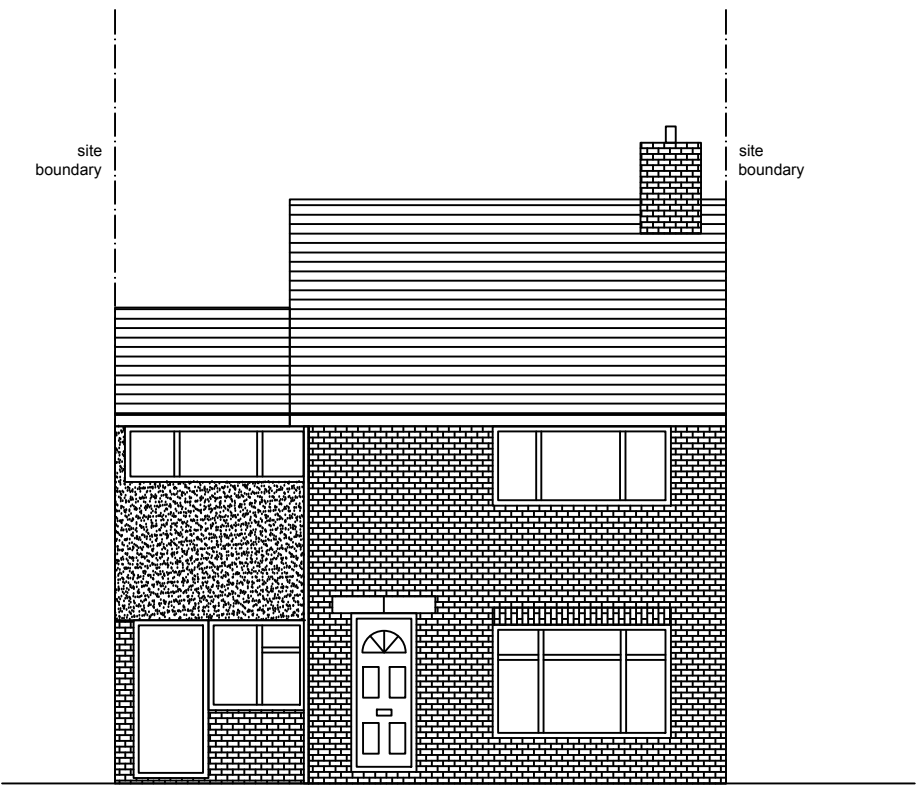


pre existing front elevation
1:100

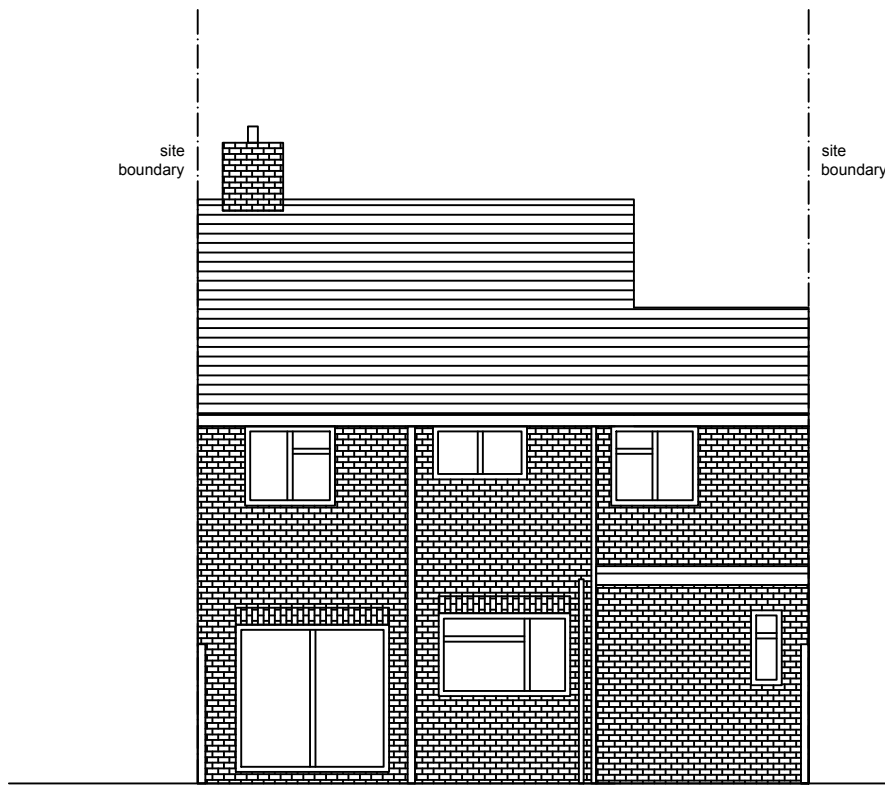

pre existing rear elevation
1:100

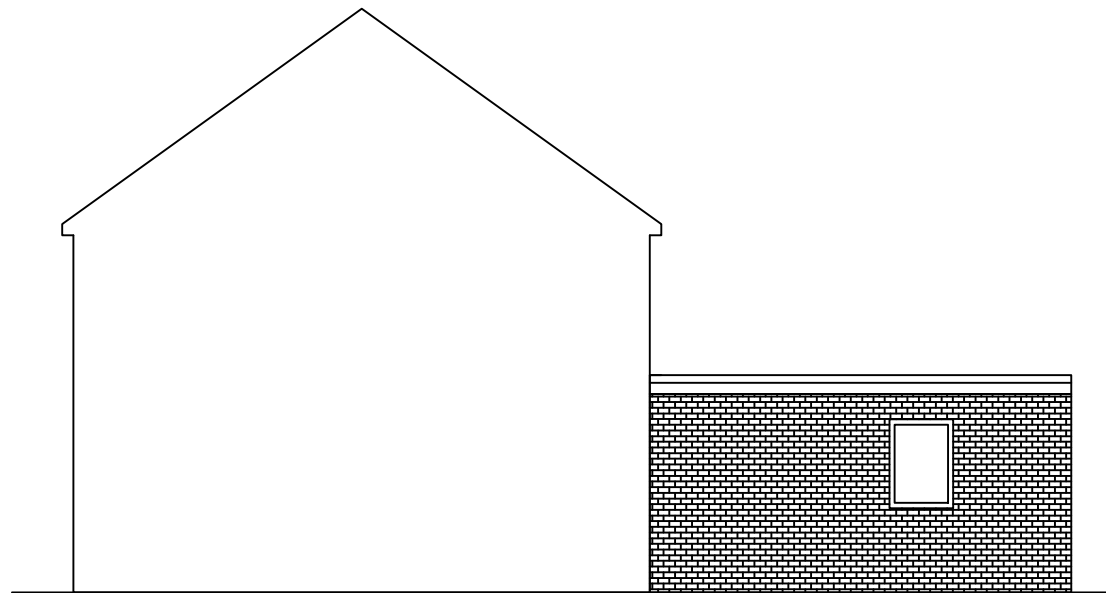

pre existing side elevation from no. 2
1:100

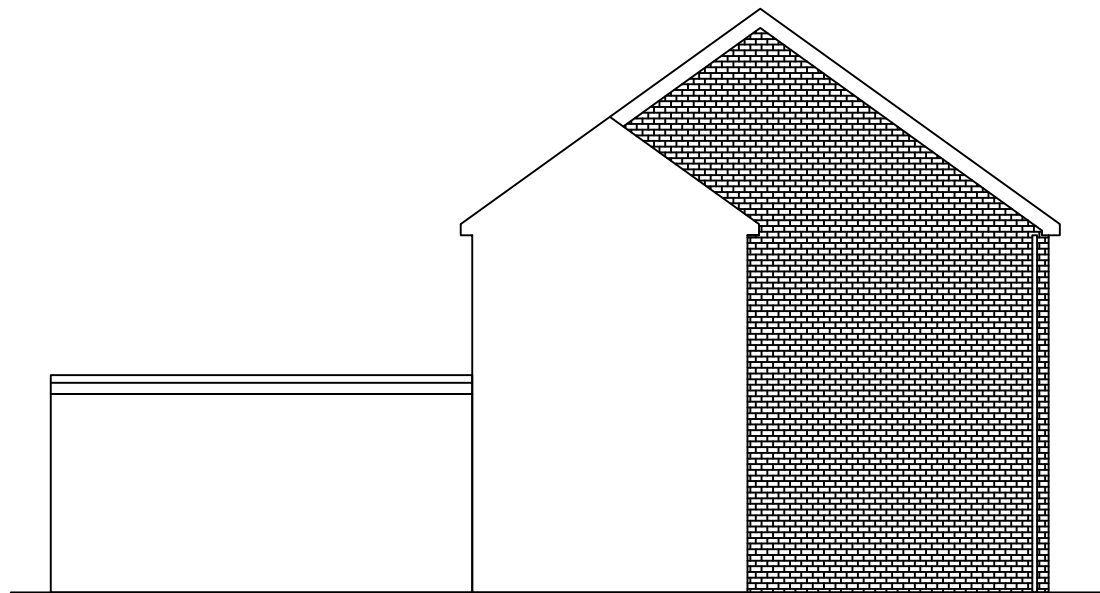

pre existing side elevation from no. 3
1:100

General Notes

	Drg. No. RAJ/1312/A	
No.		Date

Firm Name and Address
Middlesex & Herts
7 Elgin Drive
Northwood
Middlesex
HA6 2YR
01923 826280

Project Name and Address
Mr Rajinder Bir
5 Scott Close
West Drayton
Middlesex
UB7 9DX

Project Garage conversion	Sheet 02
Date 11-01-24	
Scale 1:100	