

LEGEND:

CONSTRUCTION NOTES:

REV	DESCRIPTION	DATE
-	-	-

PROJECT
16 LAWRENCE DRIVE,
ICKENHAM MIDDX. UB10 8RN


TITLE
EXISTING FLOOR PLANS

CLIENT
Mr. Sokhi


SCALE	DATE
1 50	13 01 24

DWG. NO.	REVISION
1475 A1	SU01
	-


3 HAWKTON ROAD
COXLEY
MIDLESEX TW20 6JF
TEL: 01895 464 471
WWW.REN.CO.UK
e: info@ren.co.uk
MANAGEMENT

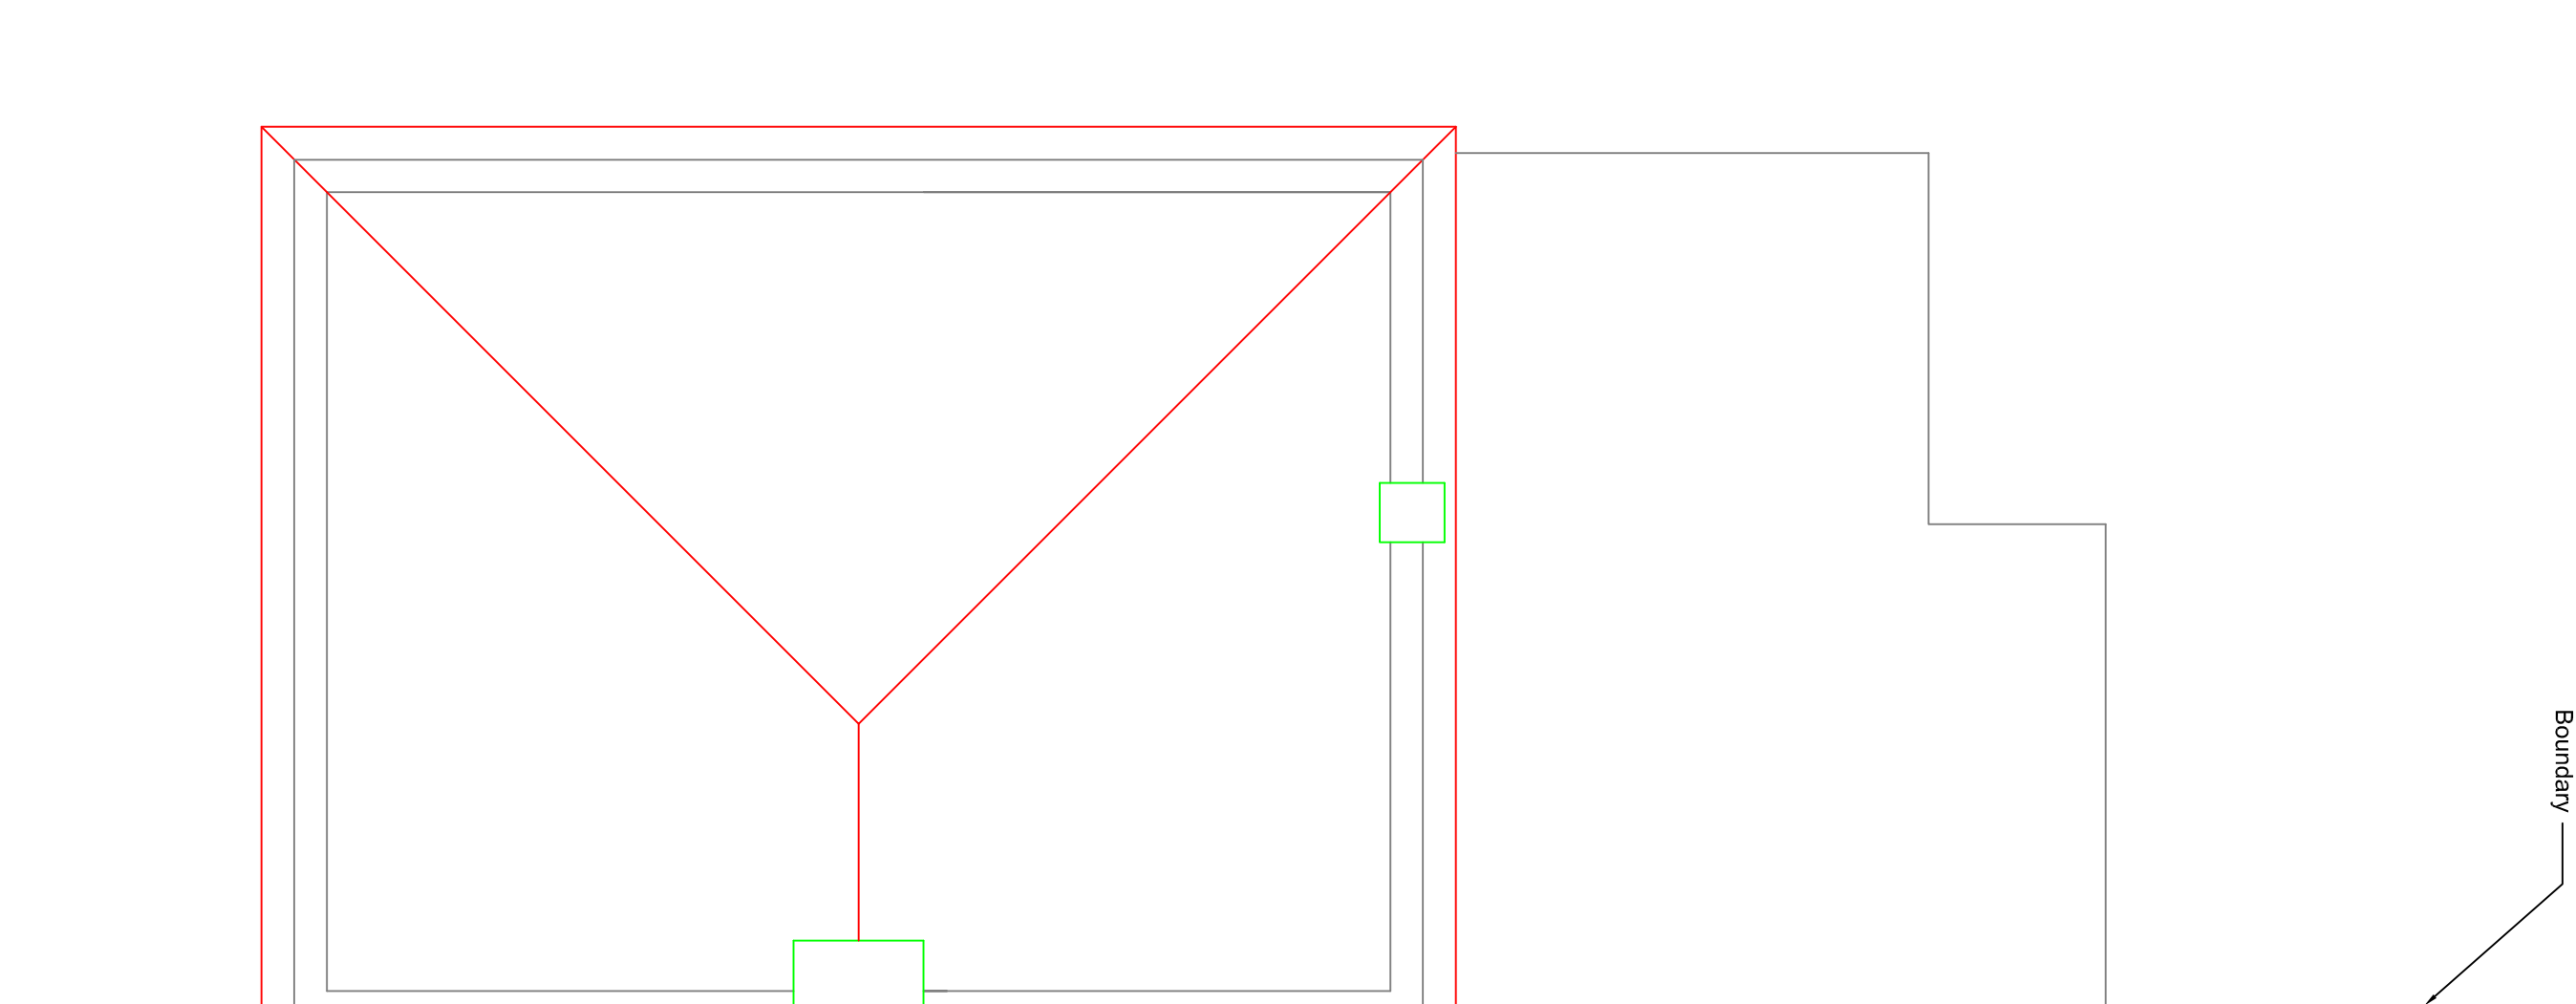

EXISTING ROOF PLAN
1:50

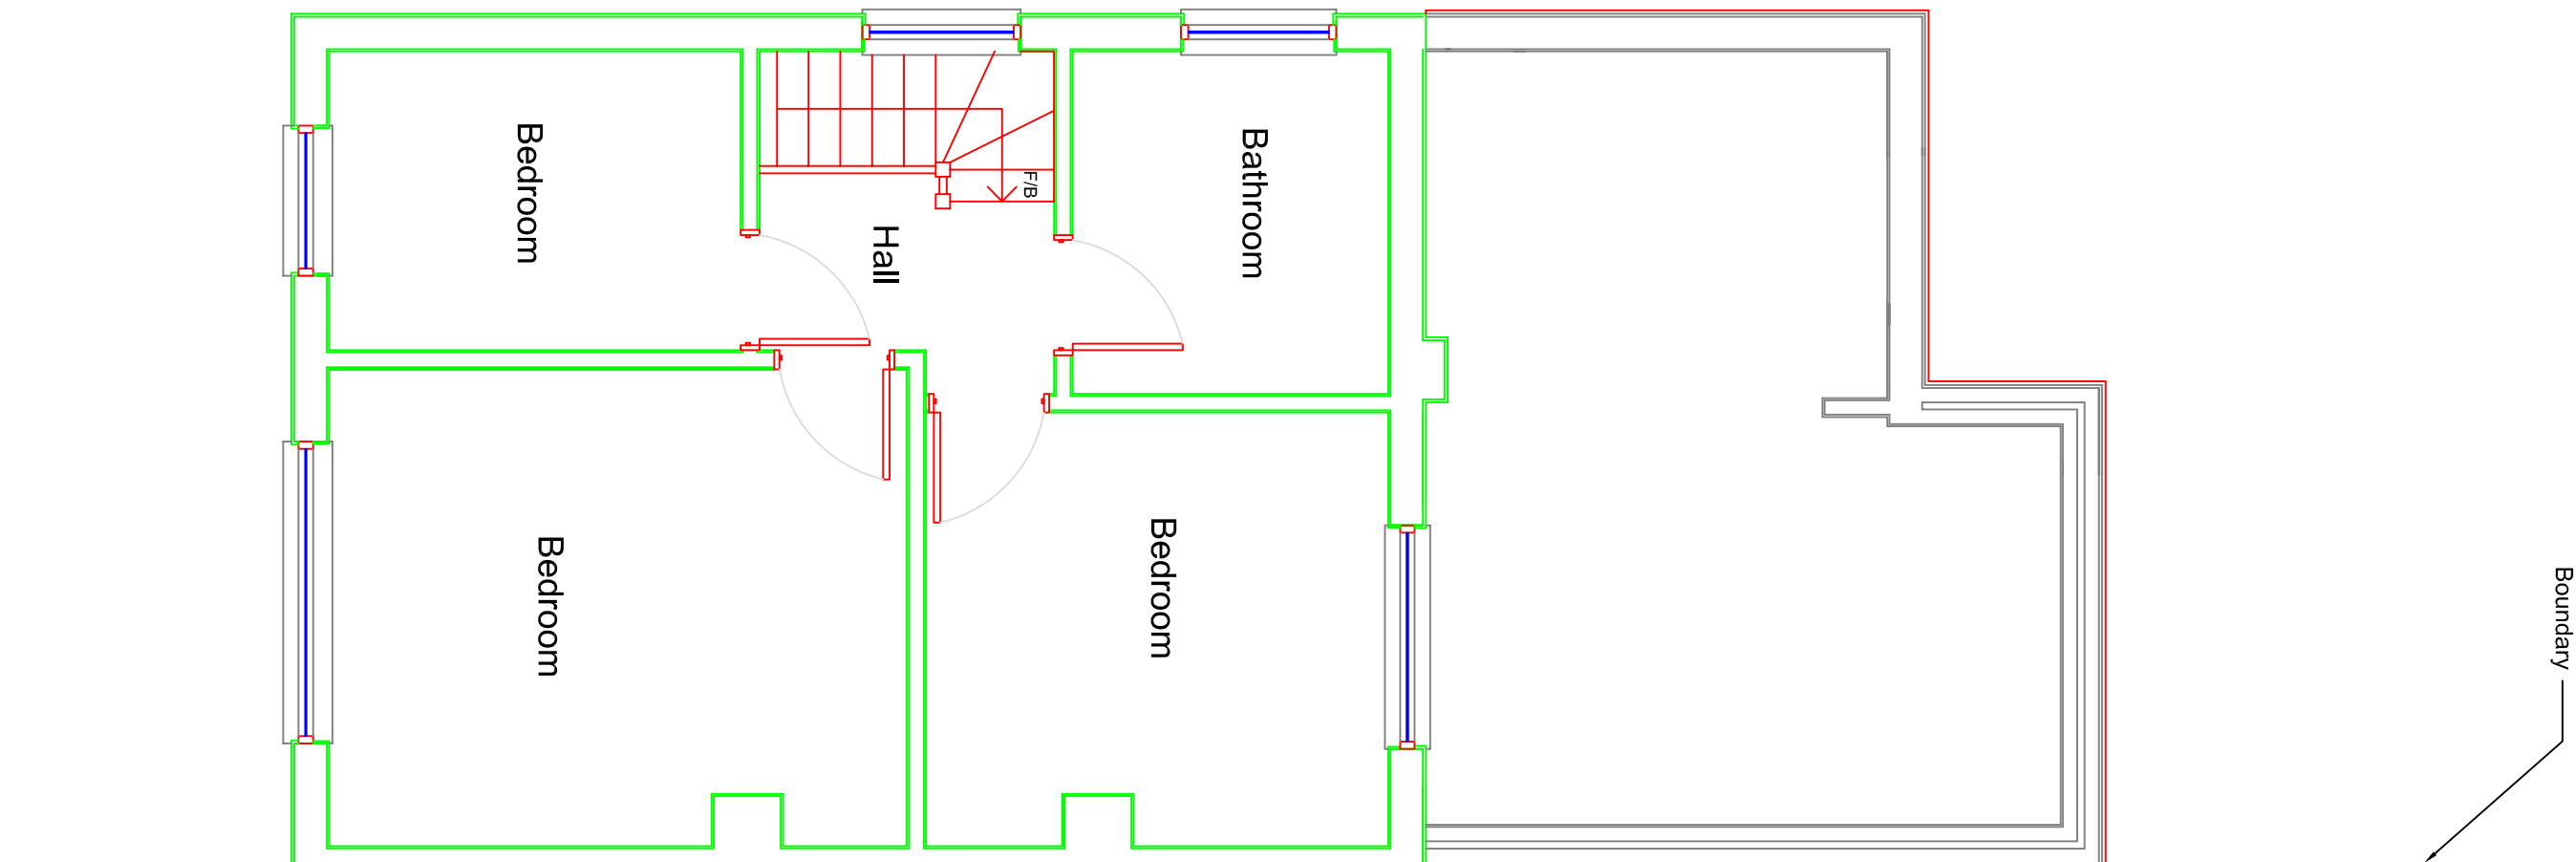

EXISTING FIRST FLOOR PLAN
1:50

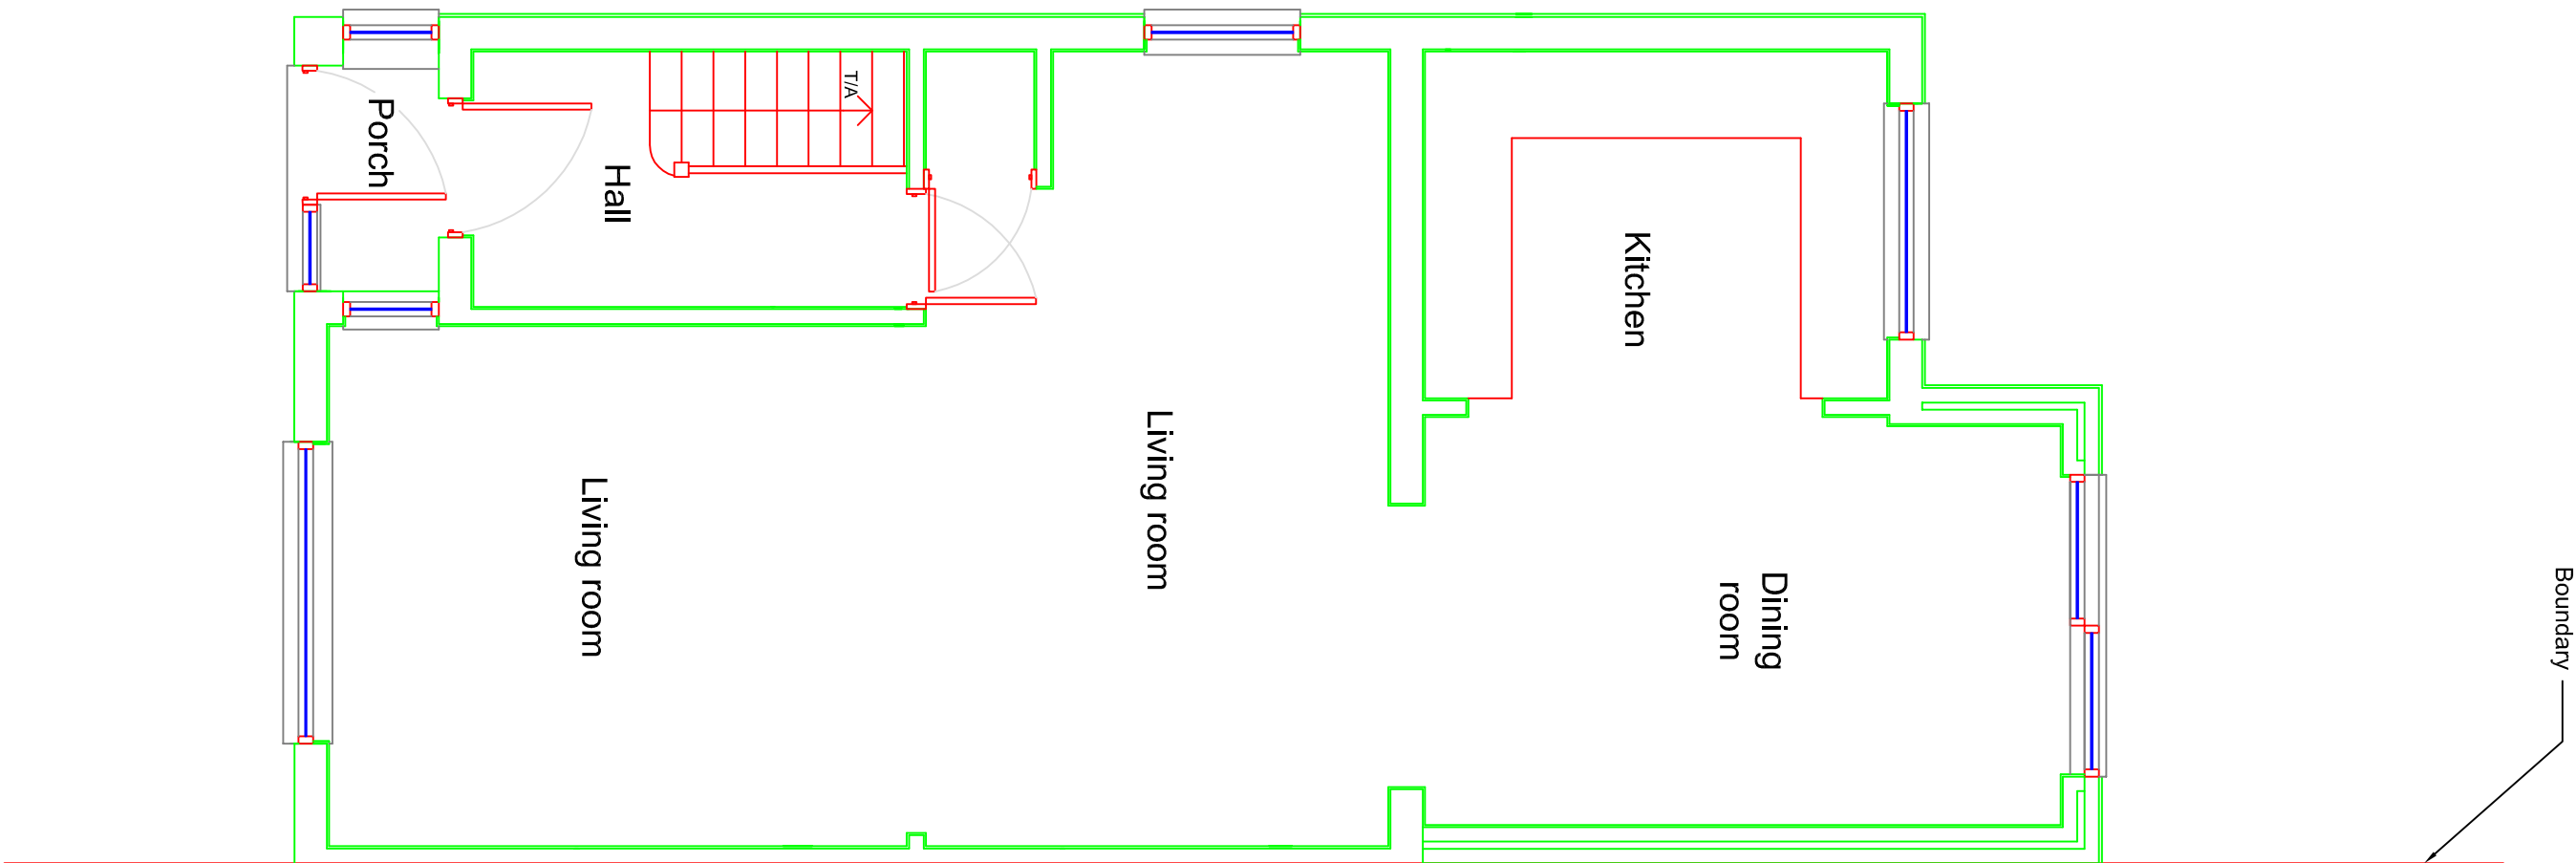

EXISTING GROUND FLOOR PLAN
1:50

