
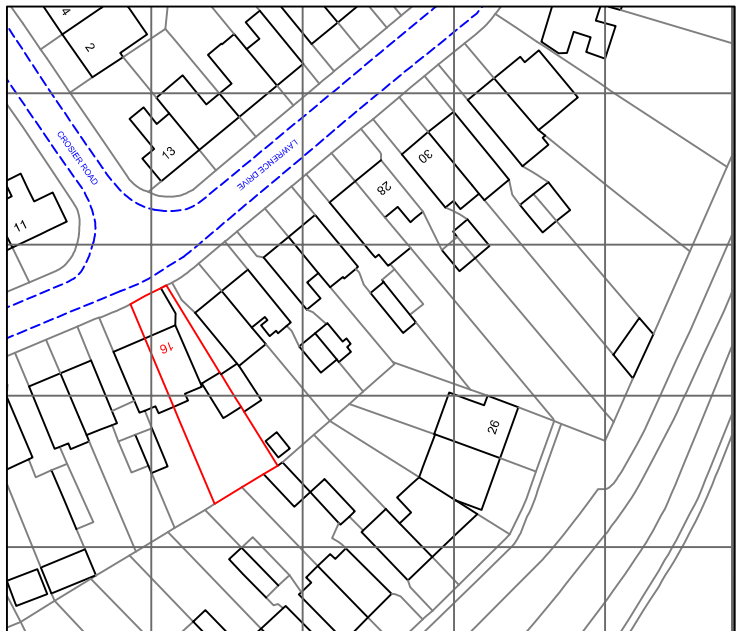
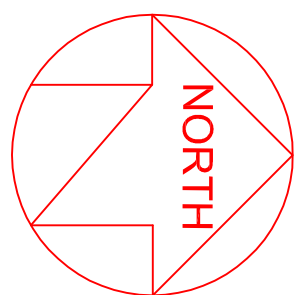


SITE PLAN - 1:1250

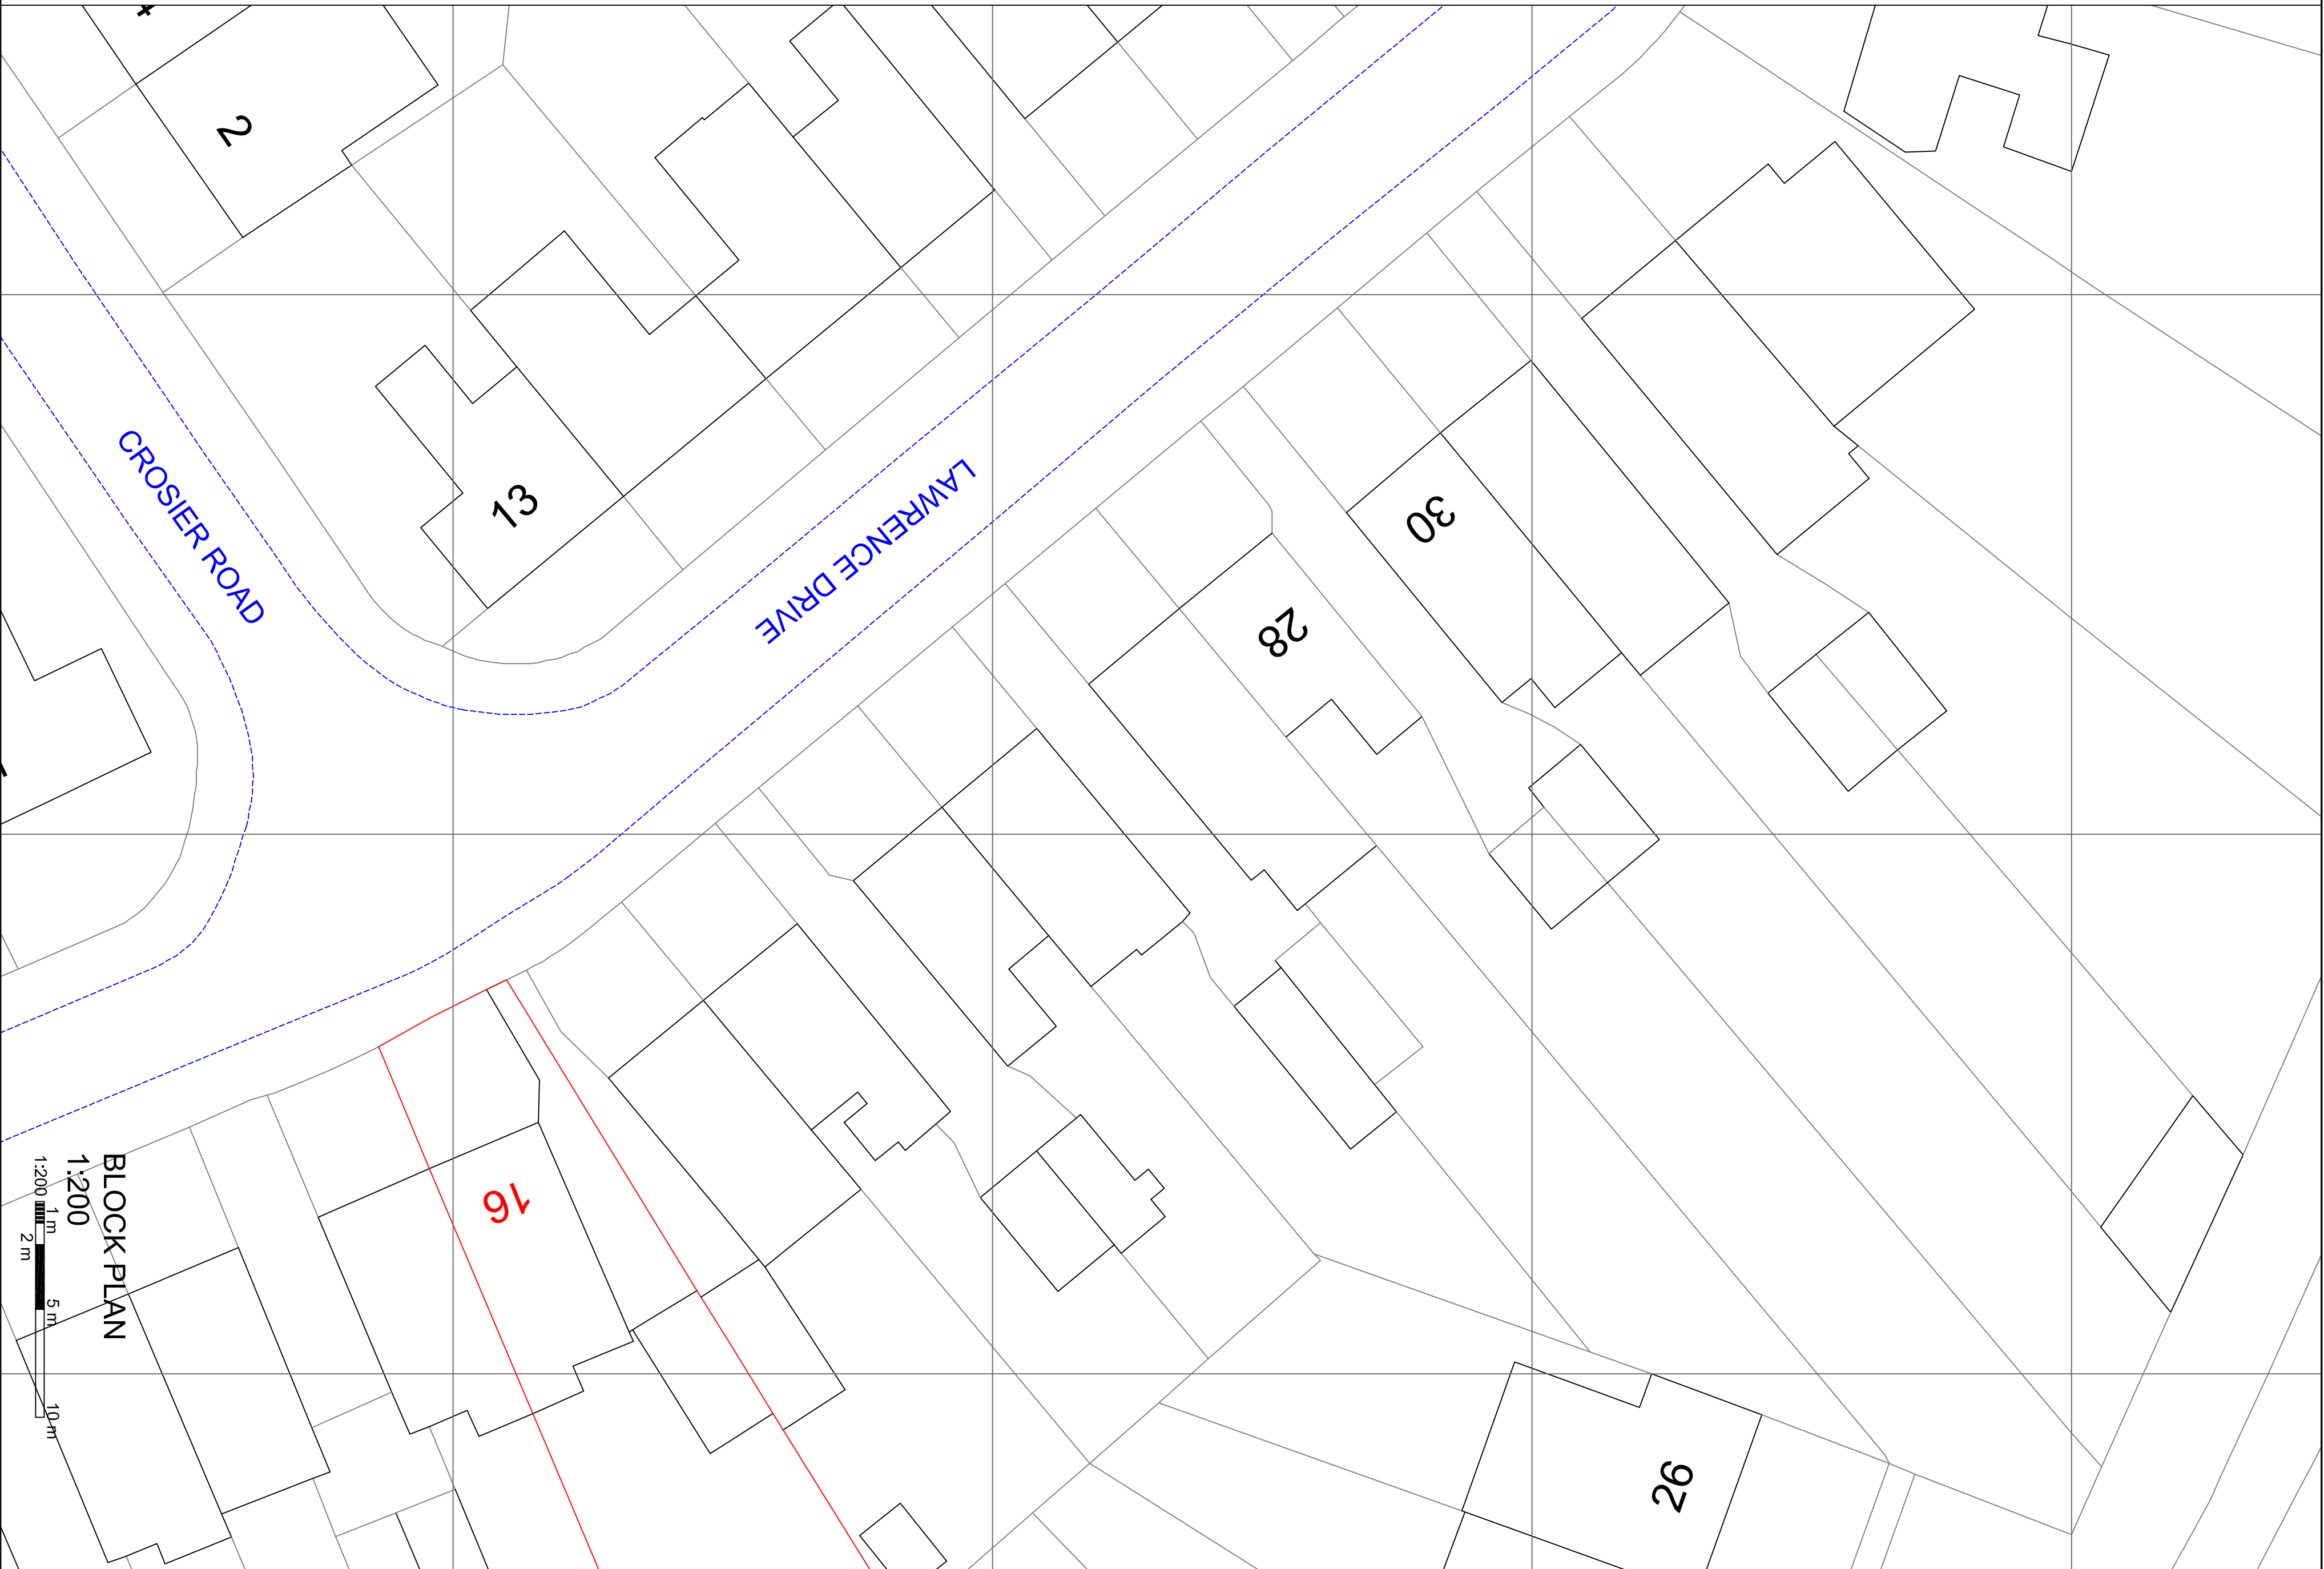

LEGEND:

1. The drawing is intended for the proposed project only. The information herein is for reference only and should not be used for any other purpose. The drawing is subject to the approval of the planning authority and should be subject to the approval of the planning authority and should be subject to the approval of the planning authority.

CONSTRUCTION NOTES:

REV - description date

REV	description	date
-	-	-
-	-	-
-	-	-
-	-	-
-	-	-

Project

16 LAWRENCE DRIVE,
ICKENHAM MIDDX. UB10 8RN

Title

SITE PLAN AND
BLOCK PLAN

Client

Mr. Sokhi

Scale

AS	SHOWN	13	01	24
----	-------	----	----	----

Drawn by

1475	A1	SU02	-
------	----	------	---

REN 3 HAVATON ROAD, E. 01868 461 866
CONTRACT NO. 100-200-000000
DESIGN & PROJECT 100-200-000000
MANAGEMENT 100-200-000000